



OPTION 2 - SOUTH SIDE BI-DIRECTIONAL CYCLE LANES

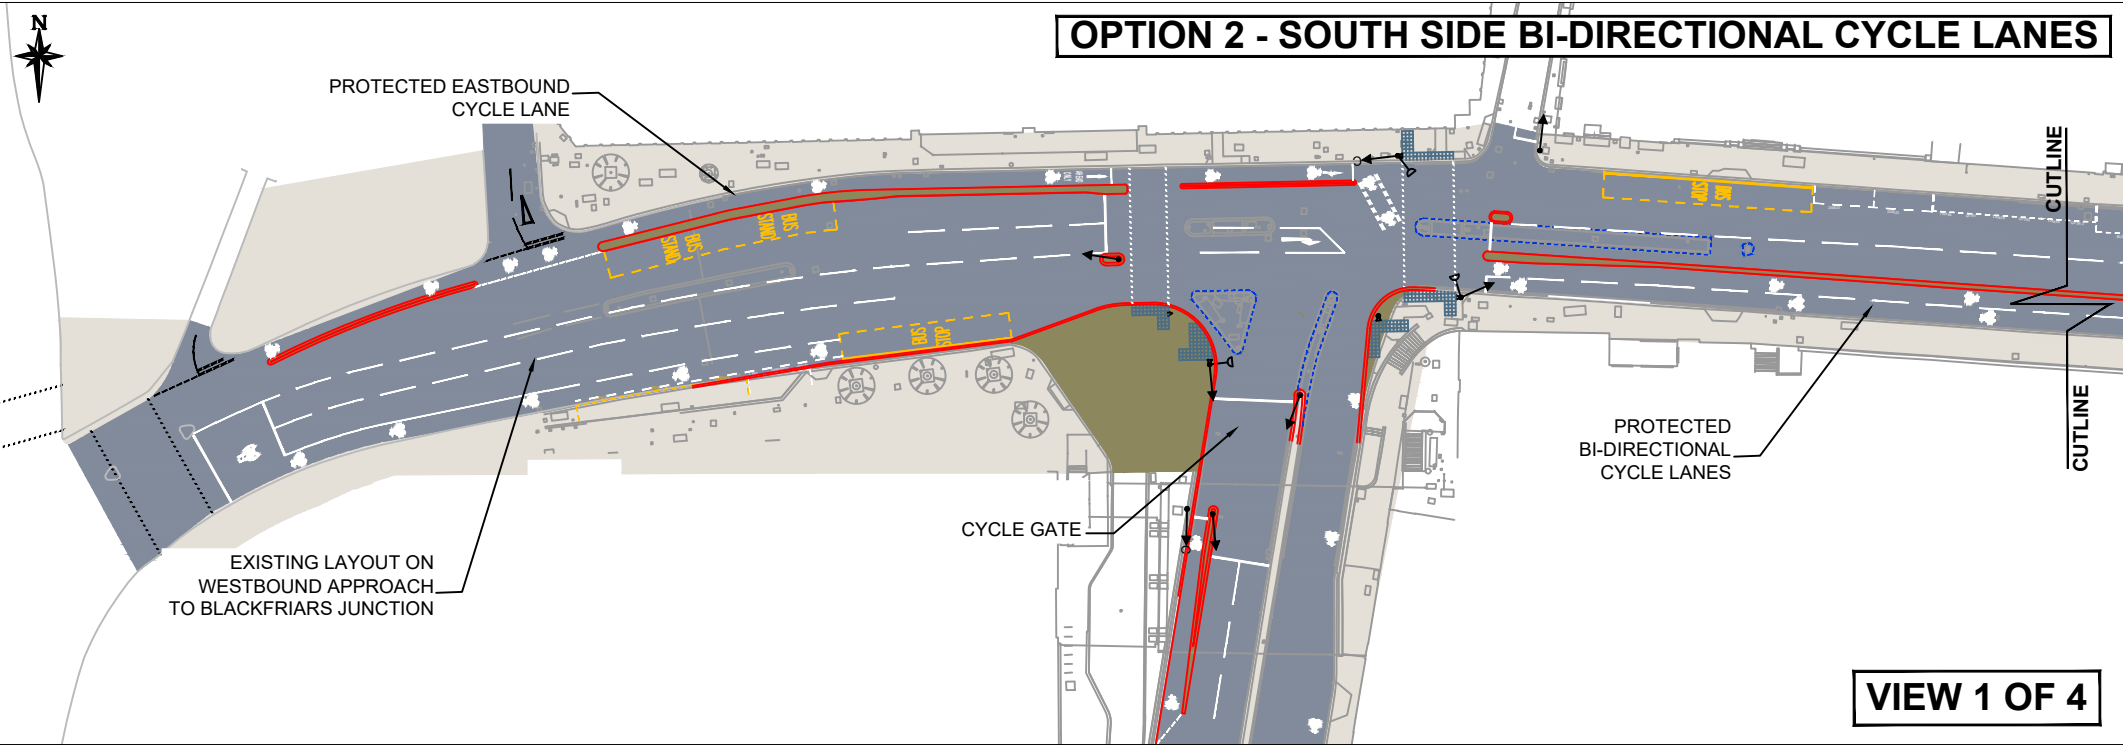

VIEW 1 OF 4

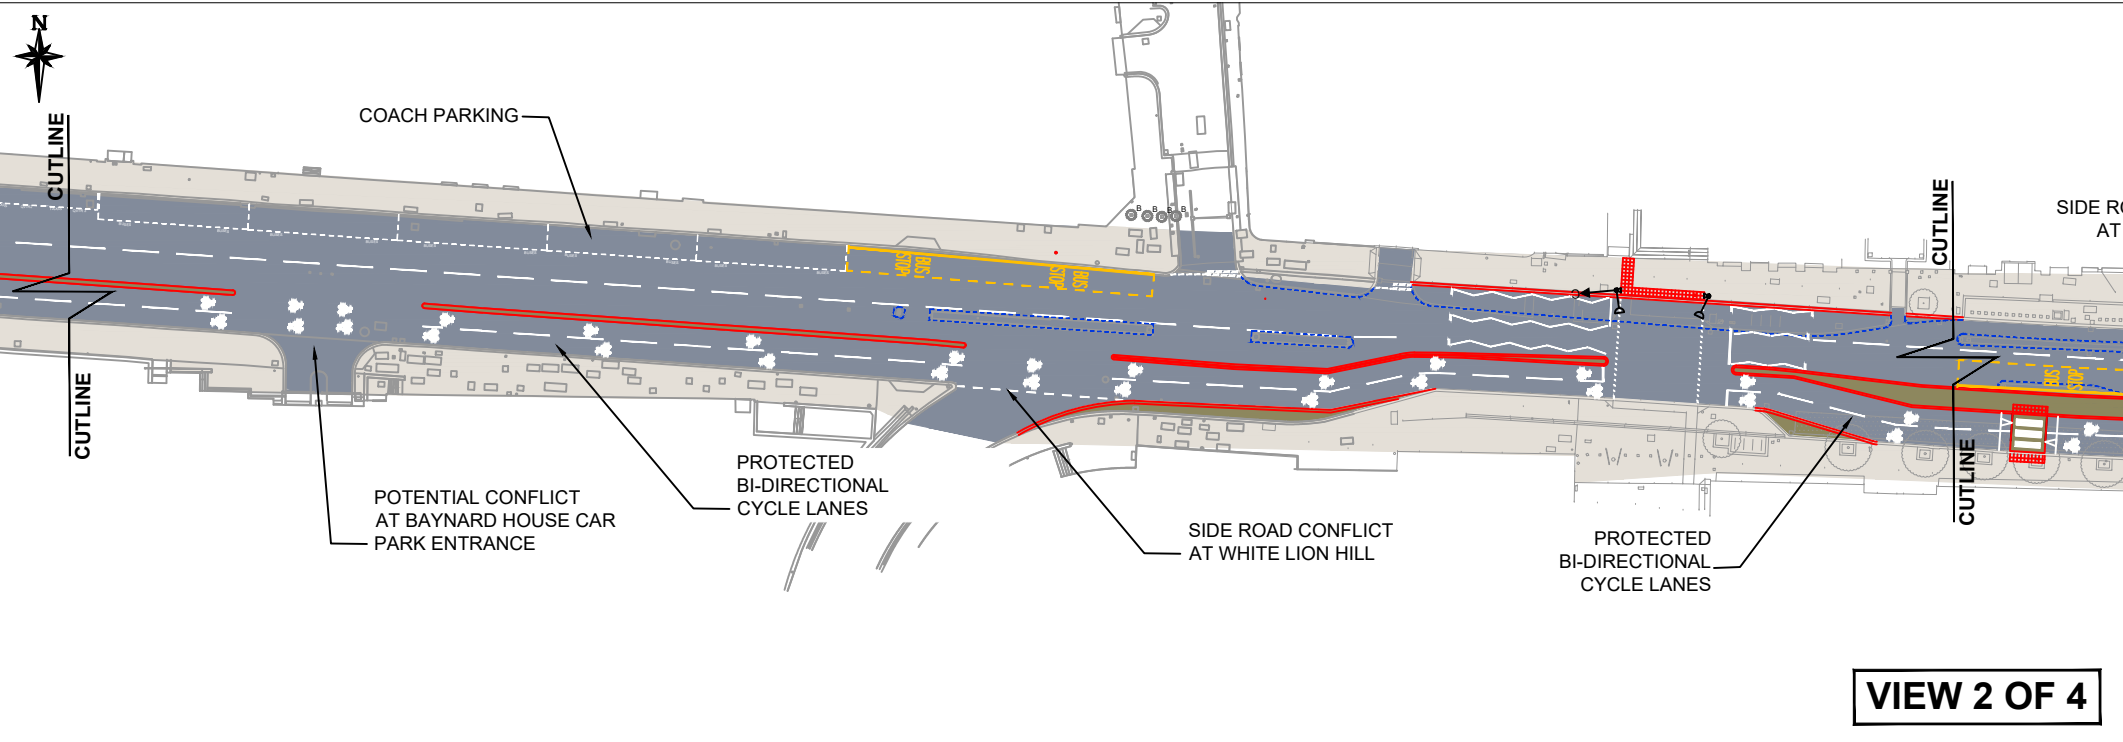

VIEW 2 OF 4

