






PROPOSED OPEN SPACE AREA OCTOBER 2024

	Reconfigured Open Space Area - 2017	
	Open space	3,455.1 m ² (37,191 sqft)
	Potential additional open space	124.5 m ² (1,340 sqft)
	Total	3,579.6 m² (38,530 sqft)



No.	Reason For Issue	Date
-	Open Space Plan	09 October 2024

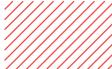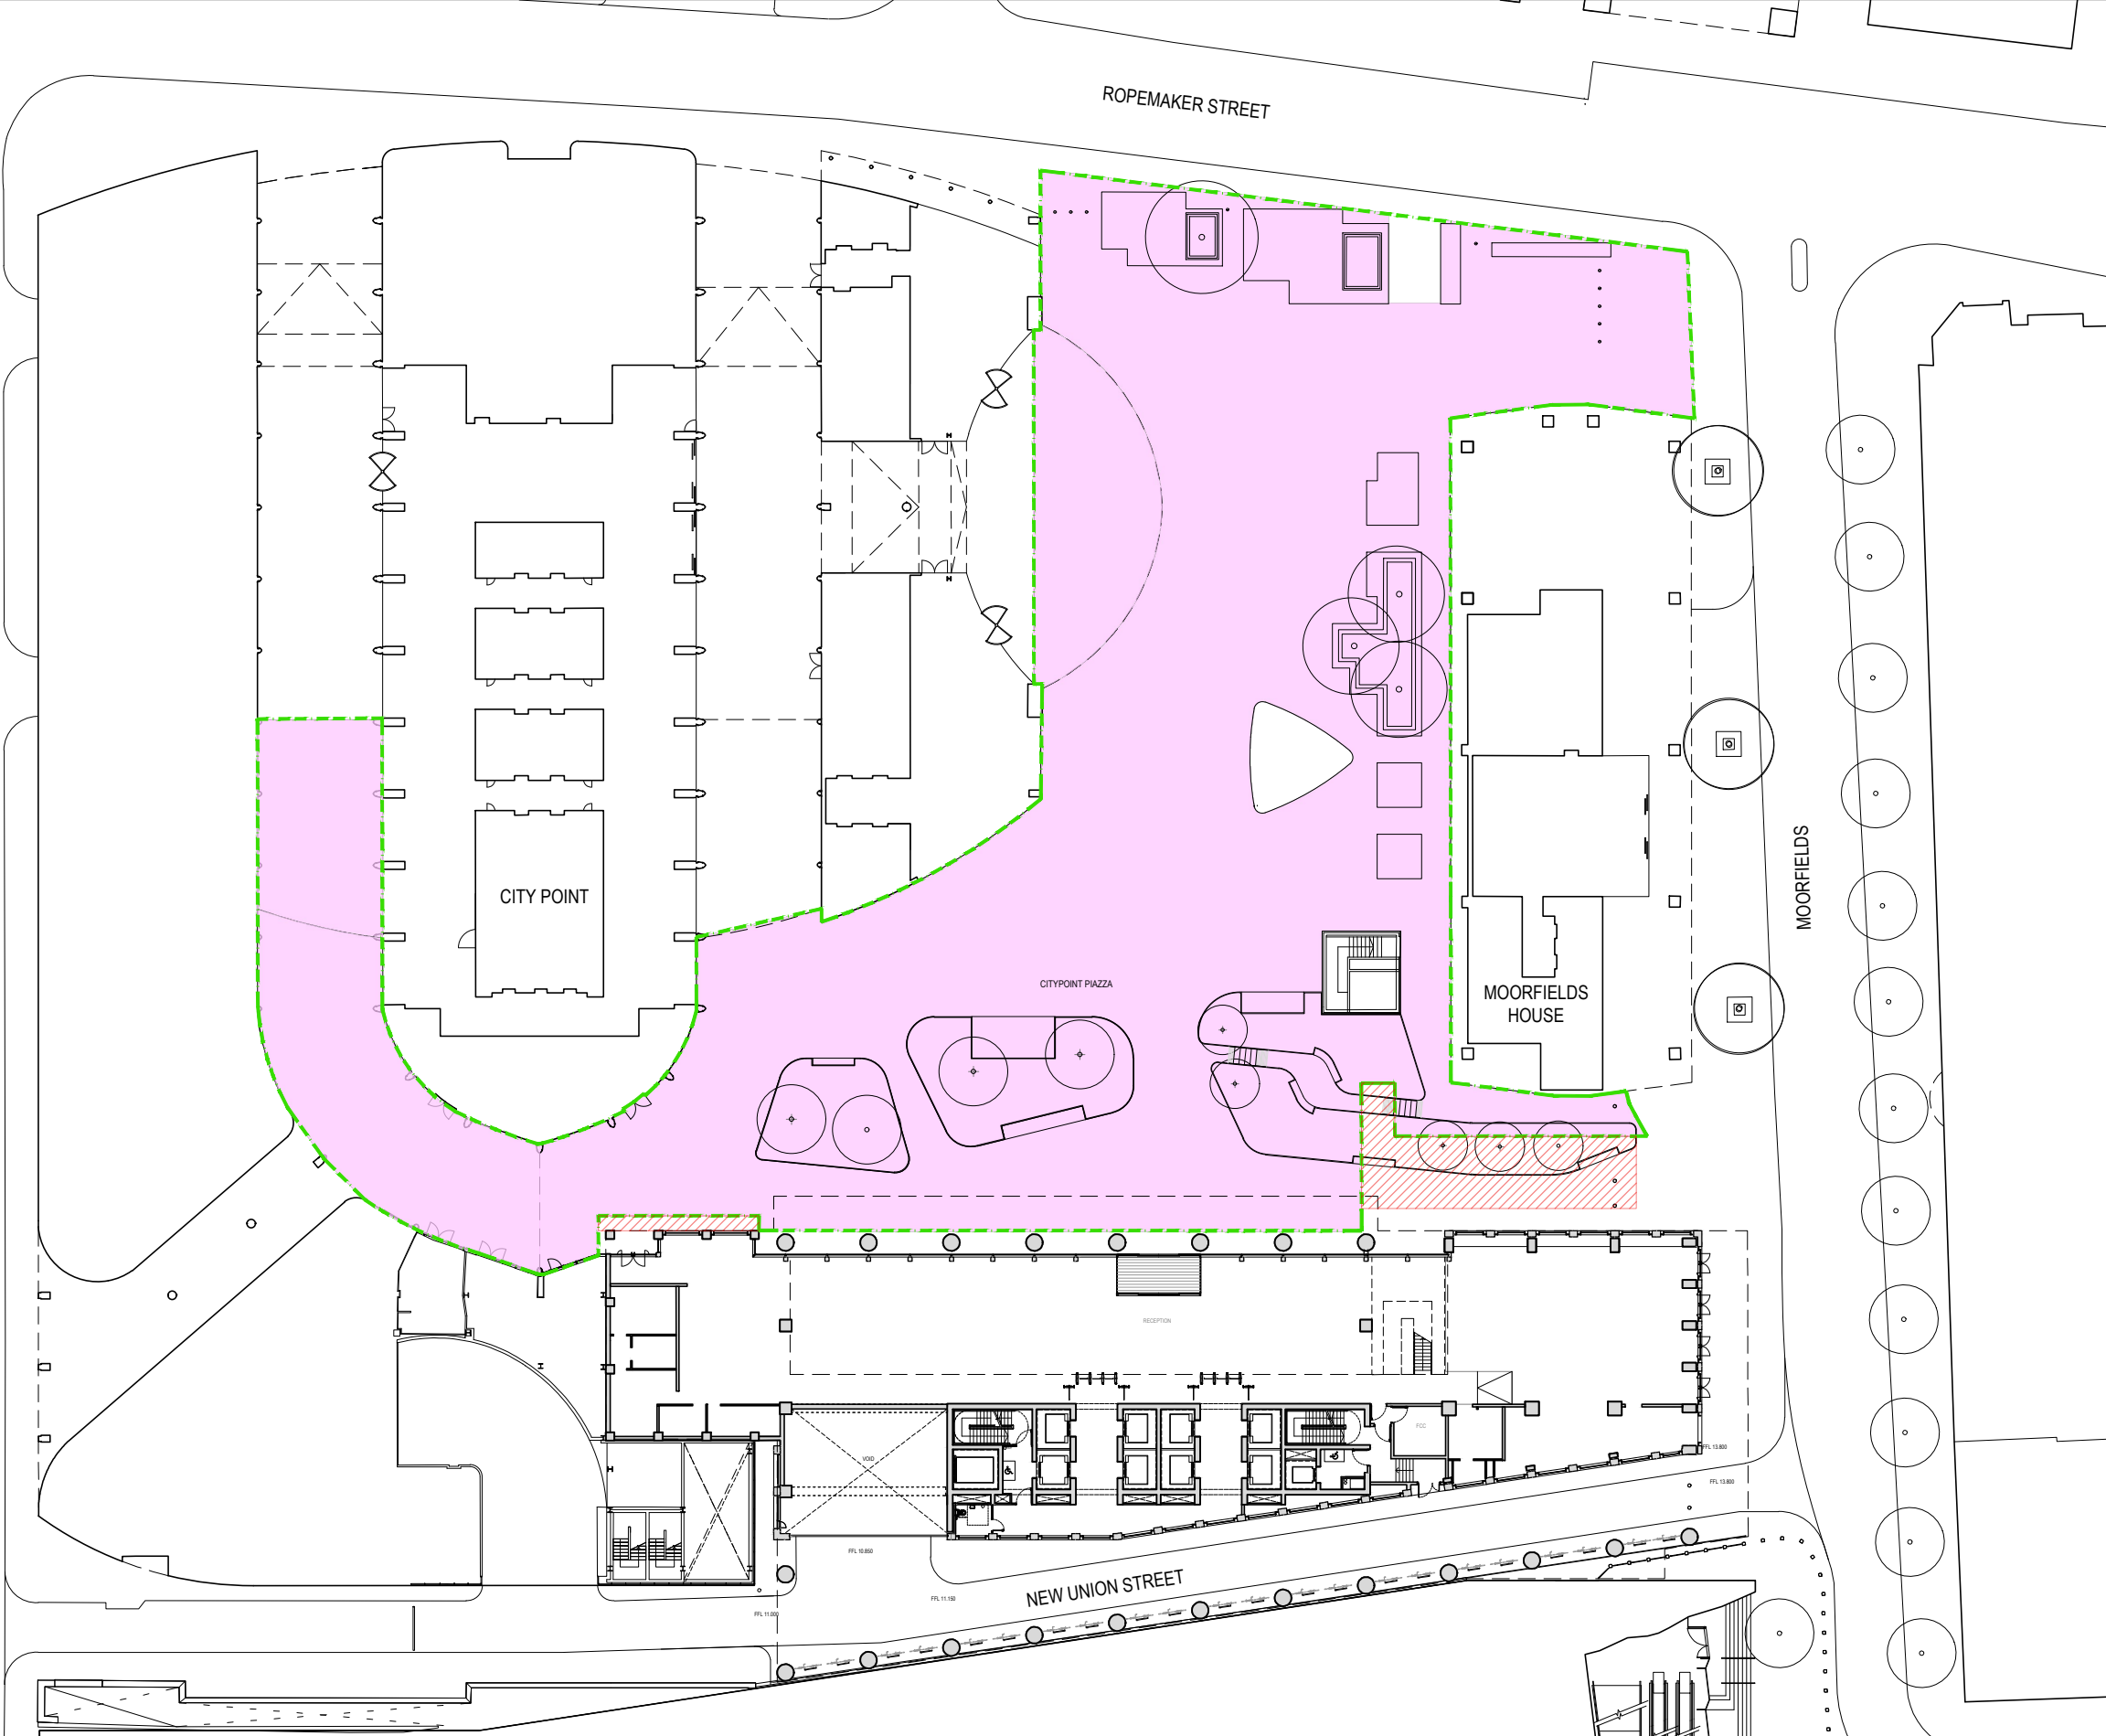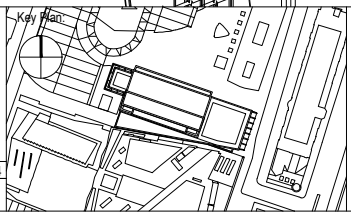

Client:
Metropolitan Properties (City) Ltd

Project:
Tenter House
London EC2Y

Architect:
David Walker Architects
39 Great Portland Street
London W1W 7JZ
T: 020 7631 0523
F: 020 7631 0526
info@dwarchitects.co.uk

Title: Proposed Open Space	
1:500 (A3)	
Drawing Status:	
Project No: 1094	Drawing No: SK_1178
Revision:	

All reproduction and intellectual property rights © David Walker Architects Ltd