




Phase 1: Demolition of existing building down to slab level

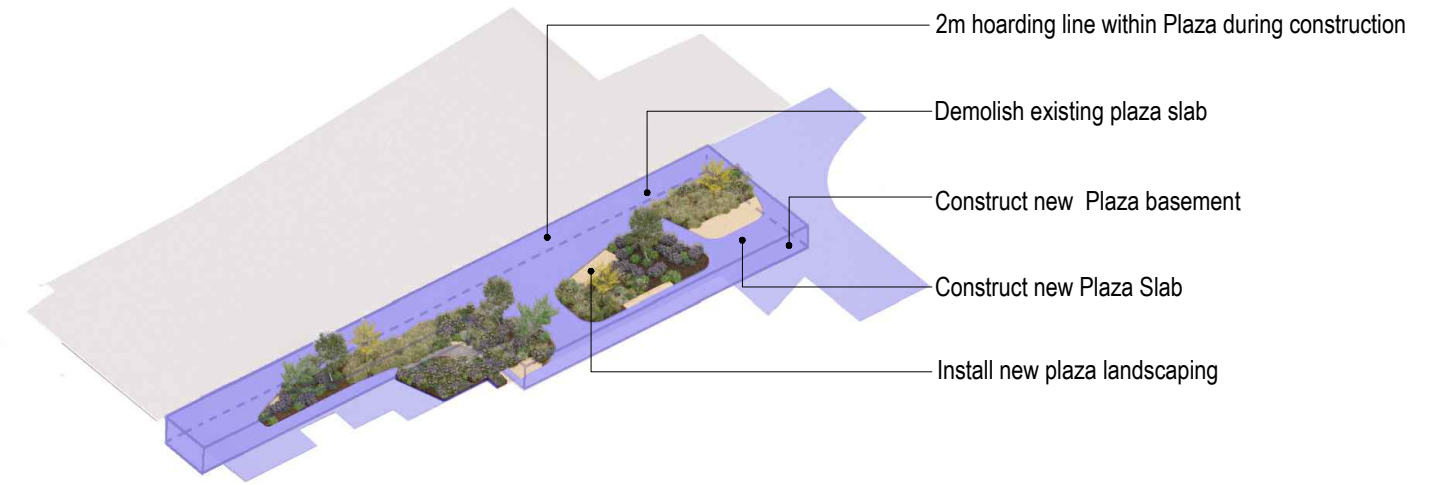

Phase 2: Plaza Works

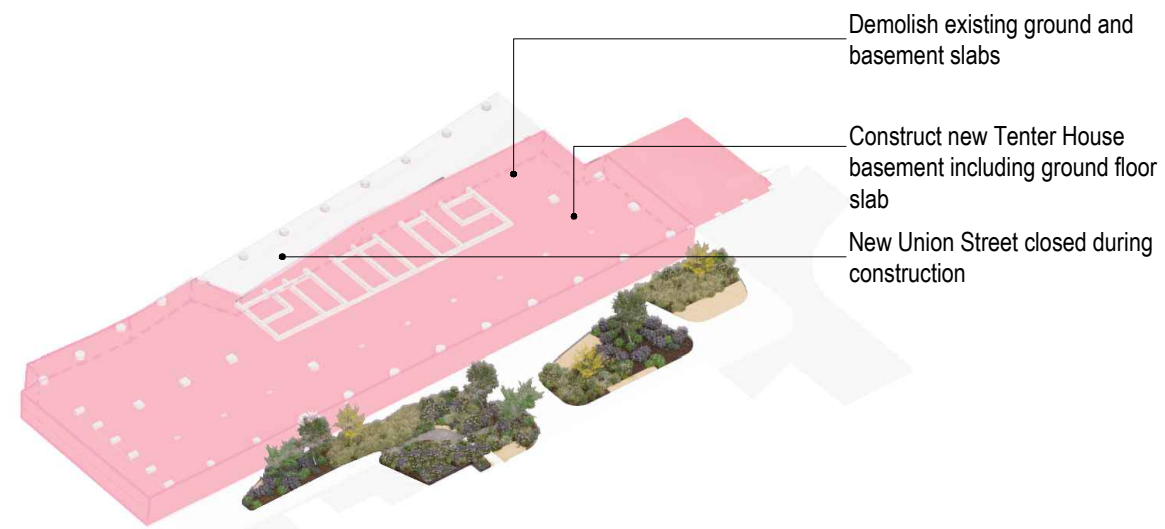

Phase 3: Tenter House Basement

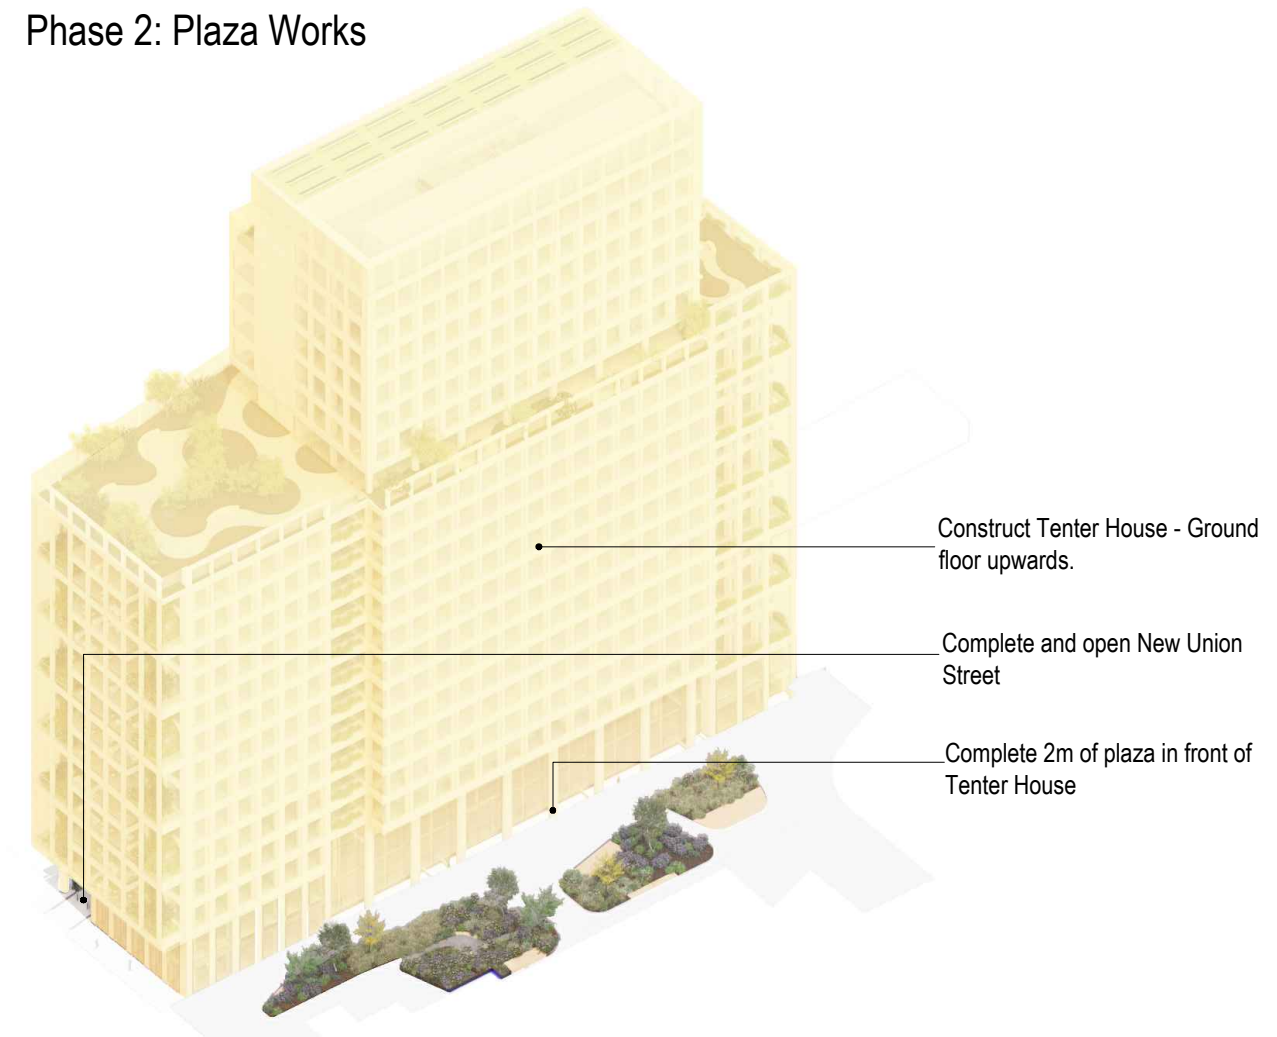

Phase 4: Construction

		Client: <b>Metropolitan Properties (City) Ltd</b>		Architect: <b>David Walker Architects</b>		Title: <b>Phasing Diagrams</b>					
		Project: <b>Tenter House          London EC2Y</b>		39 Great Portland Street London W1W 7JZ T 020 7631 0523 F 020 7631 0526 info@dwarchitects.co.uk		Drawing Status: FIO					
		Date: May 2024		All reproduction and intellectual property rights © David Walker Architects Ltd		Project No: <b>1094</b>					
<table border="1"> <thead> <tr> <th>No.</th> <th>Reason For Issue</th> <th>Date</th> </tr> </thead> <tbody> <tr> <td> </td> <td> </td> <td> </td> </tr> </tbody> </table>		No.	Reason For Issue	Date				Drawing No: <b>SK-1100</b>		Revision: 	
No.	Reason For Issue	Date									