
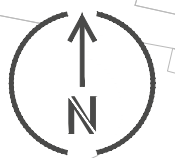


ISO FULL BLEED A3 420 X 297 MM

The way the world moves. By design.

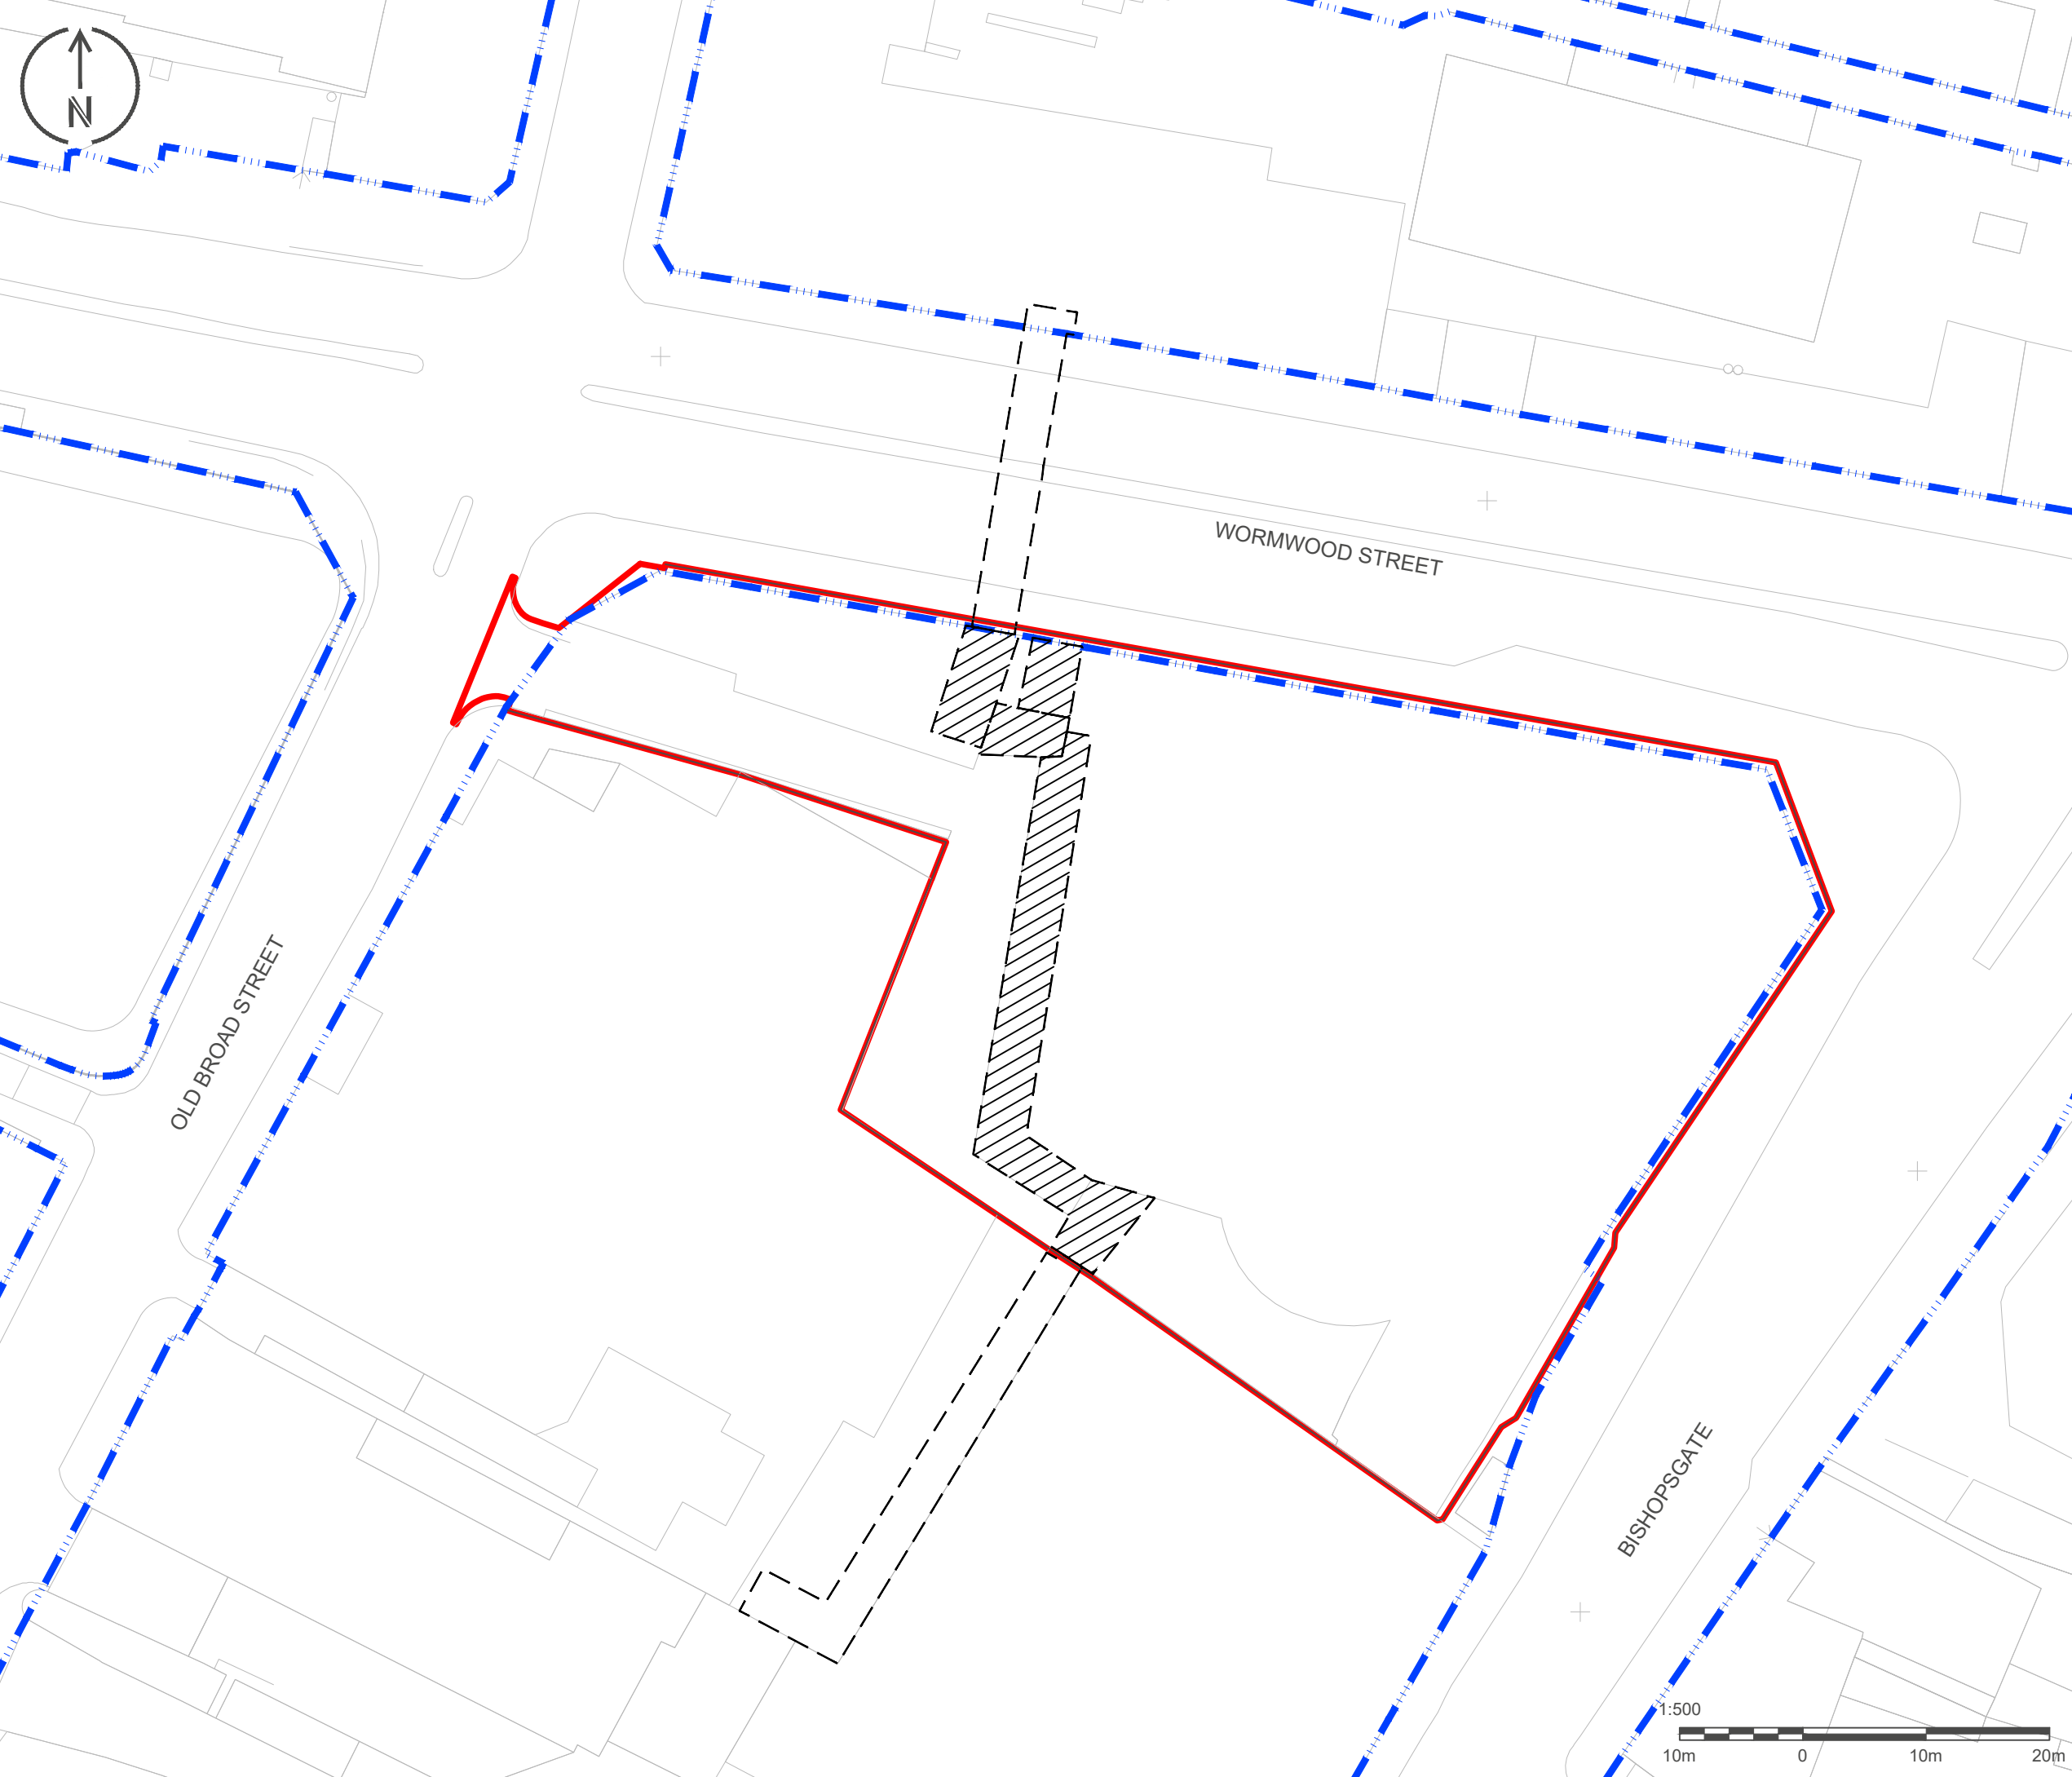

NOTES

1. Do not scale from this drawing. If in doubt refer to the Project Manager for clarification.
2. This drawing is based on topographical survey 18579-TOPO-2D, revision A, dated 12/07/23.
3. The proposed site boundary is taken from RSHP drawing RSHP-P-0002-P-00, revision A, dated 10/05/24.
4. Highway boundary information is indicative only and has been transposed based on interactive mapping available from the City of London.
5. It is assumed that the topographical survey, OS basemapping, site boundary plan and other boundaries are correctly coordinated to the Ordnance Survey datum. Momentum is not responsible for misalignment between plans.
6. Any indication of site boundaries is to be considered diagrammatic. This drawing is based on layouts prepared by others and our details are not in themselves intended to be any definition of land ownership.

KEY

- Existing City Walkway Boundary
- Existing CoL Highway Boundary
- Planning Application Boundary
- Proposed area of city walkway to be stopped up (275.76m²)

| | | | | | |
|-----|----------|--------------------------------|--------|---------|----------|
| B | 02/09/24 | KEY REVISED | FR | BH | DHG |
| A | 27/08/24 | FIRST ISSUE | FR | BH | DHG |
| REV | DATE | REVISION DESCRIPTION / DETAILS | DRN BY | CHKD BY | APRVD BY |



CLIENT:
Brookfield

JOB TITLE:
99 BISHOPSGATE

DRAWING TITLE:
PROPOSED STOPPING UP PLAN

STATUS:
FOR INFORMATION



| | | |
|-----------------------------------|-----------|-----------------------|
| DRAWING NO: M001211-2-1-DR-002 | REV: B | SCALE AT A3: 1:500 |
|-----------------------------------|-----------|-----------------------|