



55 Fleet Street, EC4Y 1JU

Planning Applications Sub Committee





28th May 2025



© Crown copyright and database rights 2025 OS 100023243

ADDRESS:
55 Fleet Street


CASE No.
24/00635/FULL

-  SITE LOCATION
-  LISTED BUILDINGS
-  CONSERVATION AREA BOUNDARY
-  CITY OF LONDON BOUNDARY




ENVIRONMENT DEPARTMENT


Site Location Plan

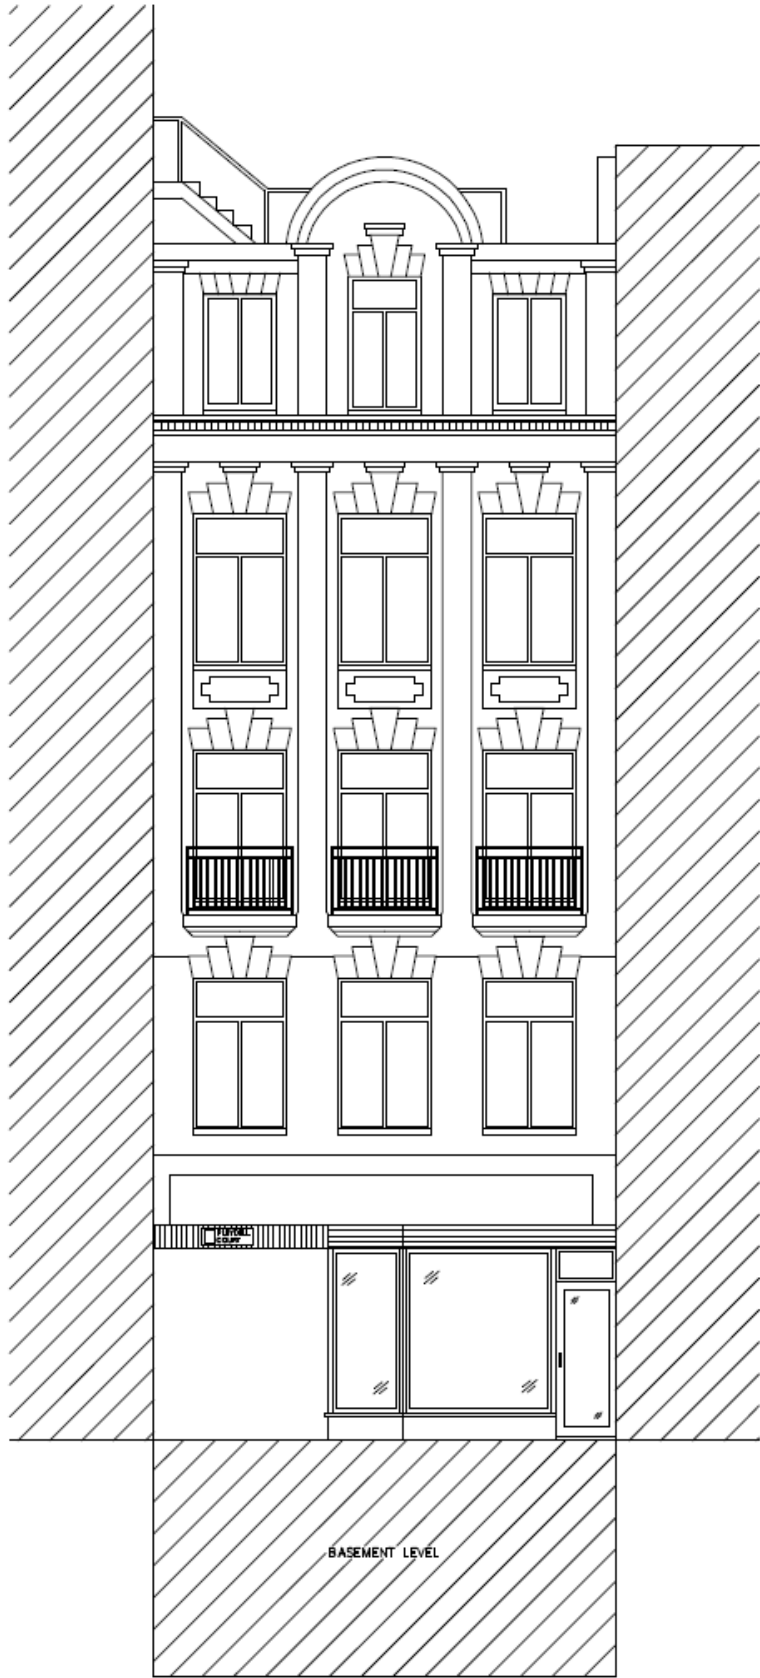

EXISTING FRONT ELEVATION

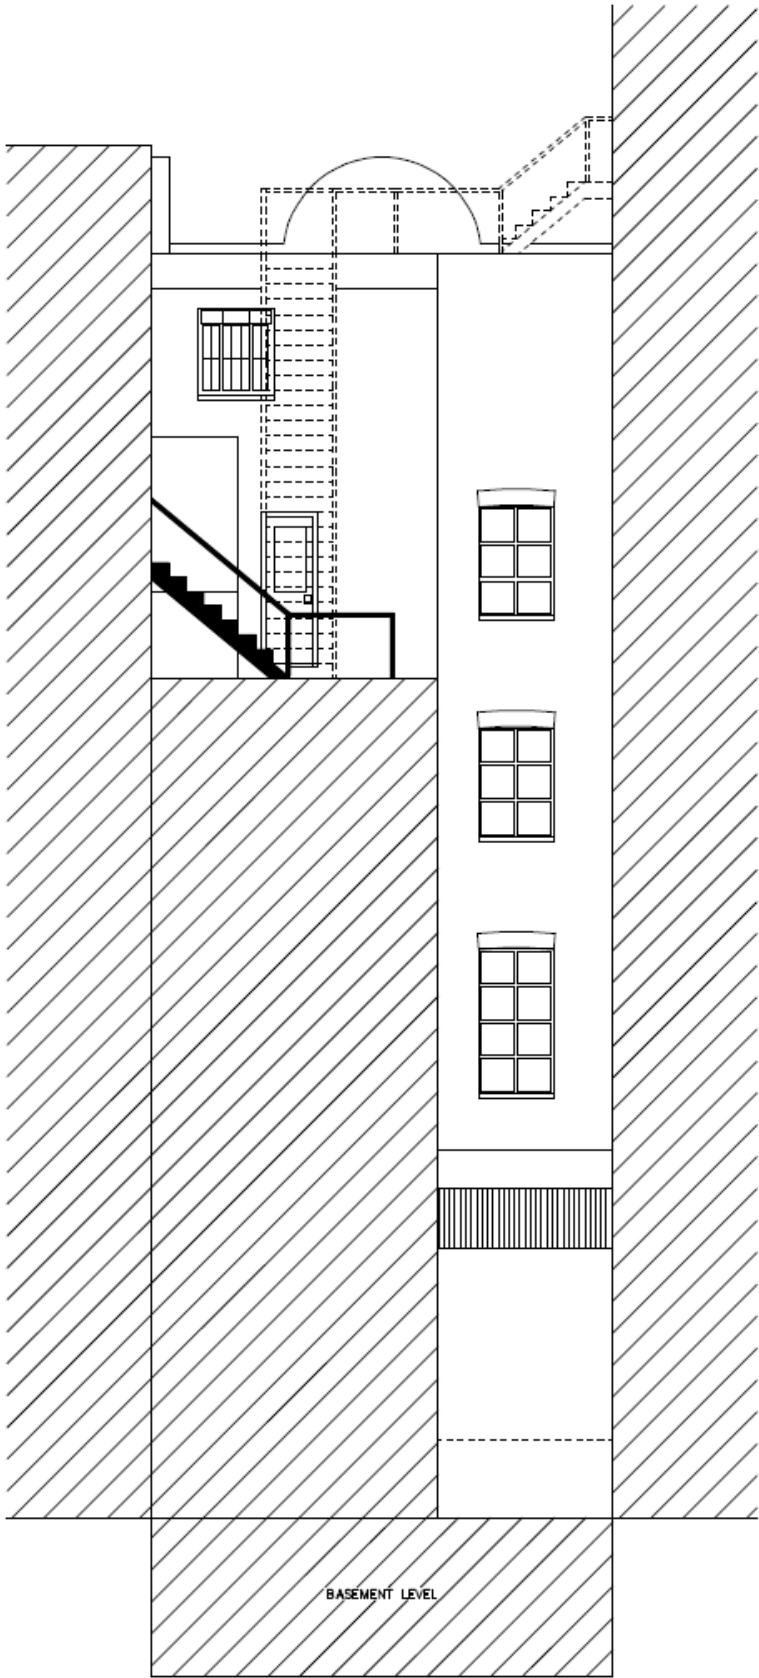


EXISTING REAR ELEVATION

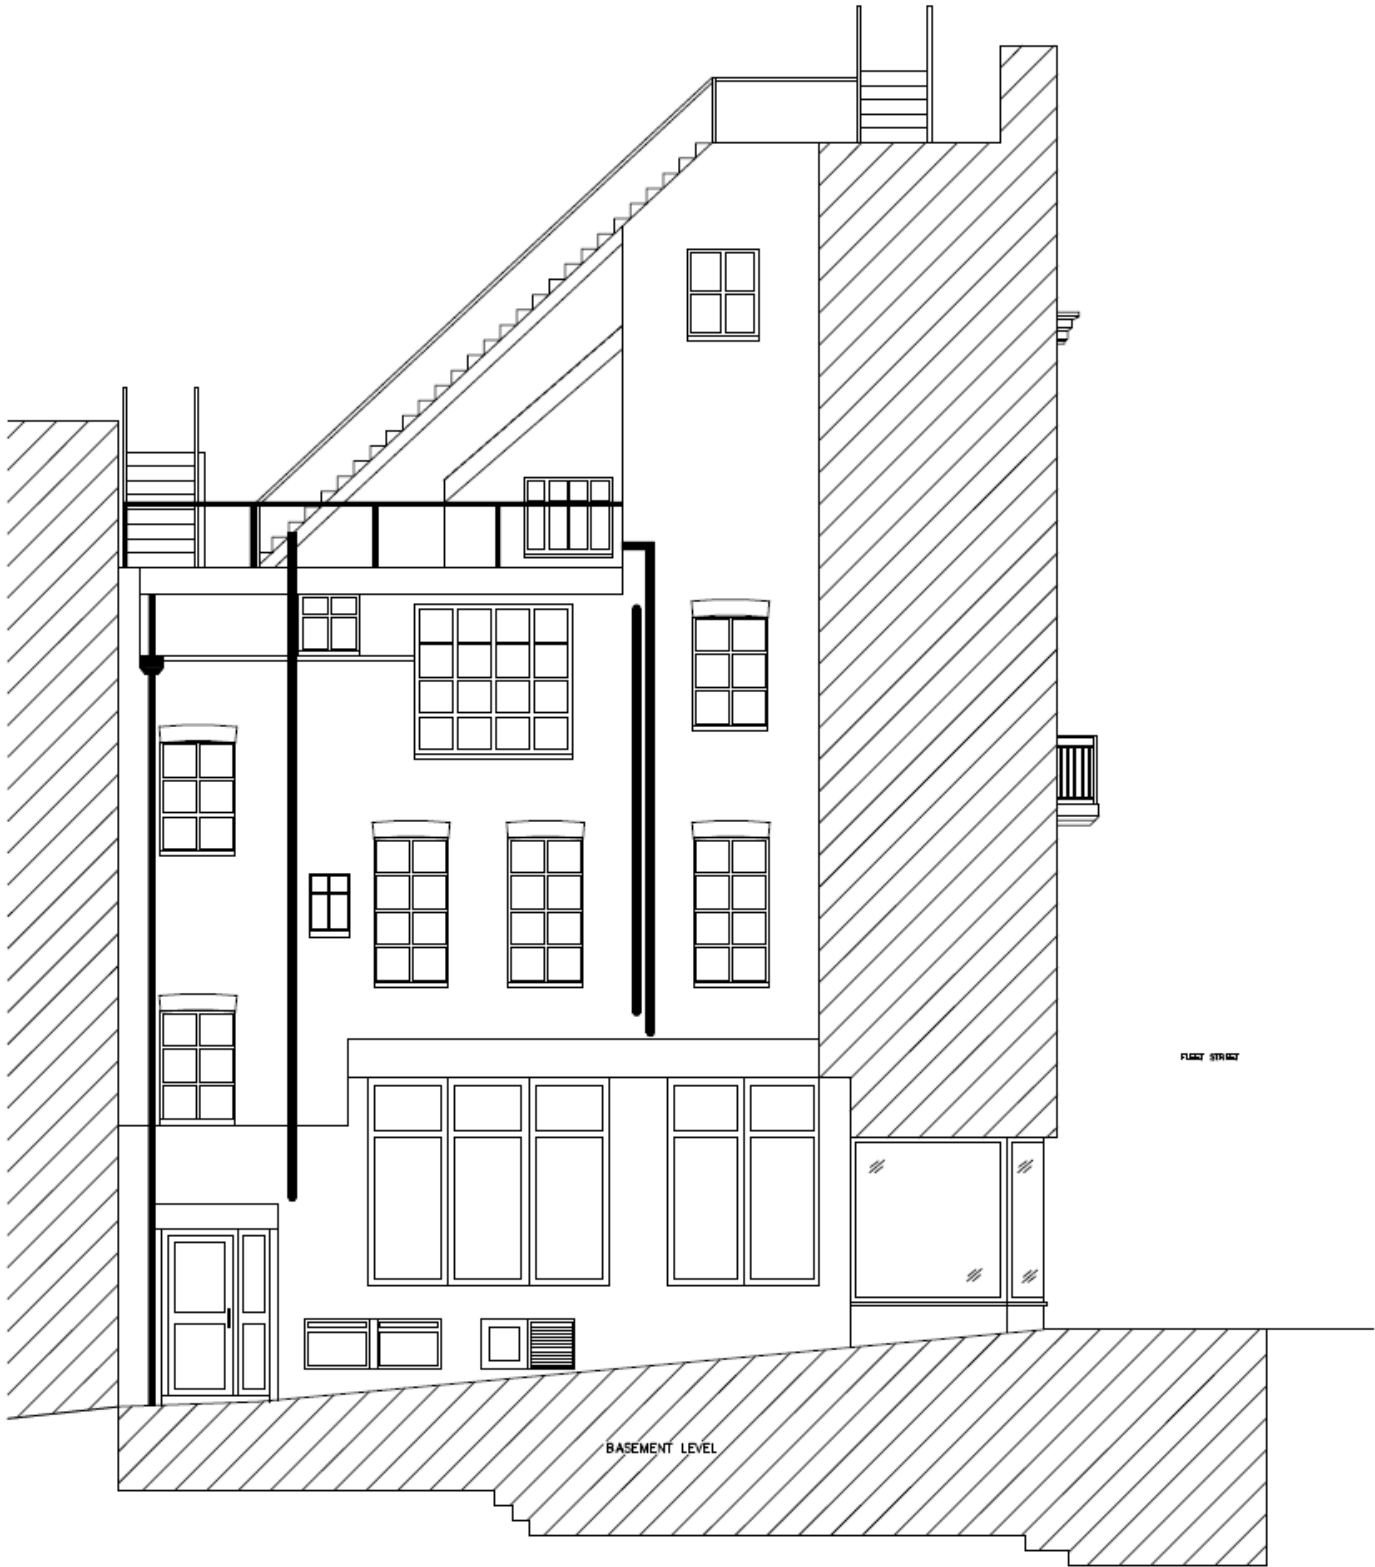


EXISTING SIDE ELEVATION

Existing Elevations

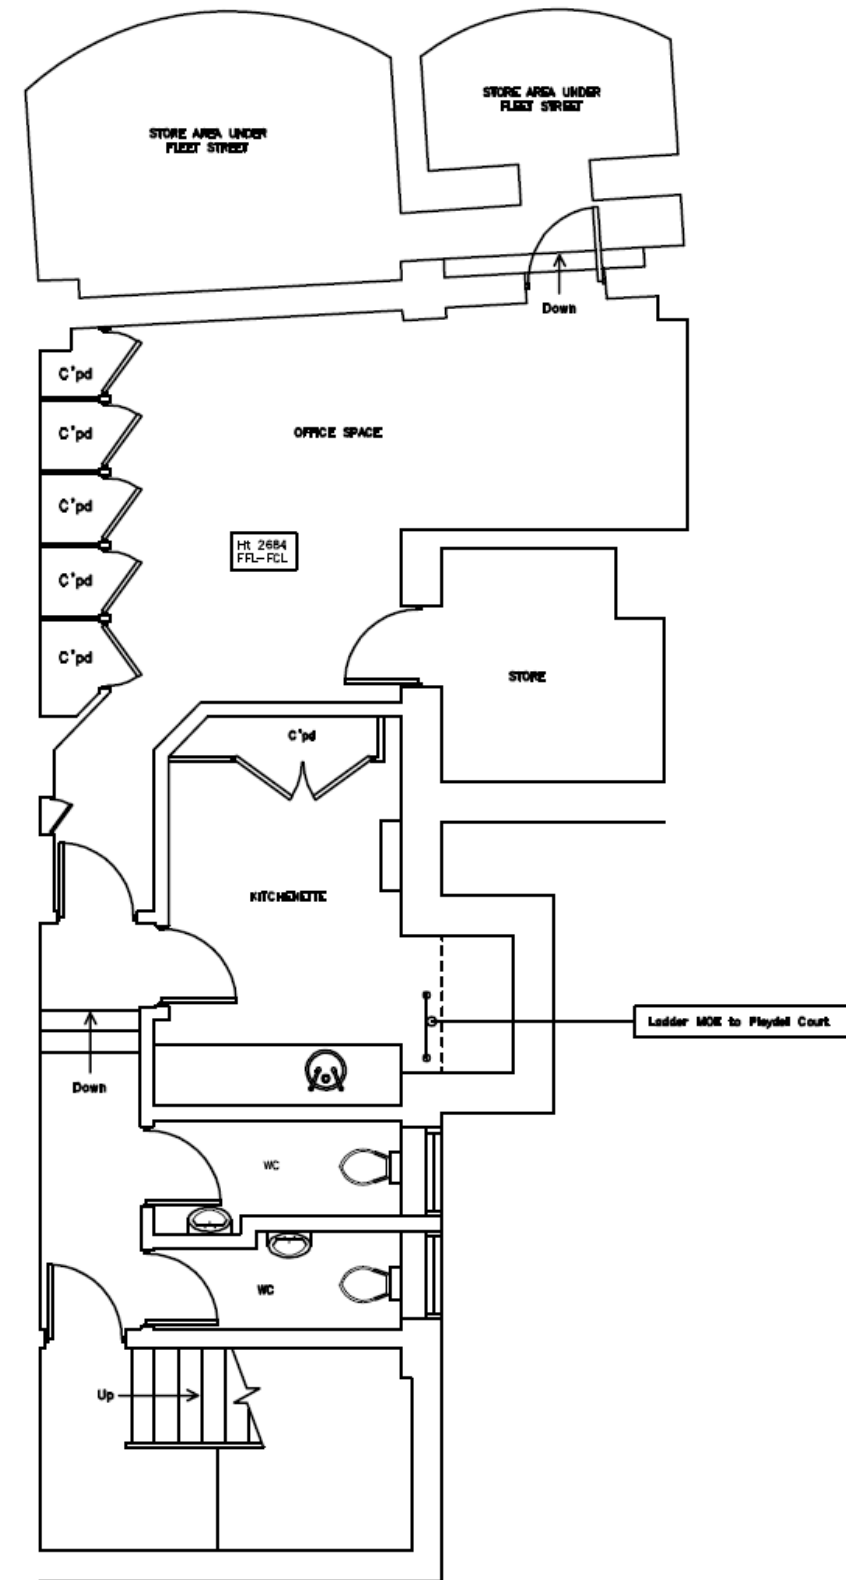


EXISTING BASEMENT FLOOR PLAN

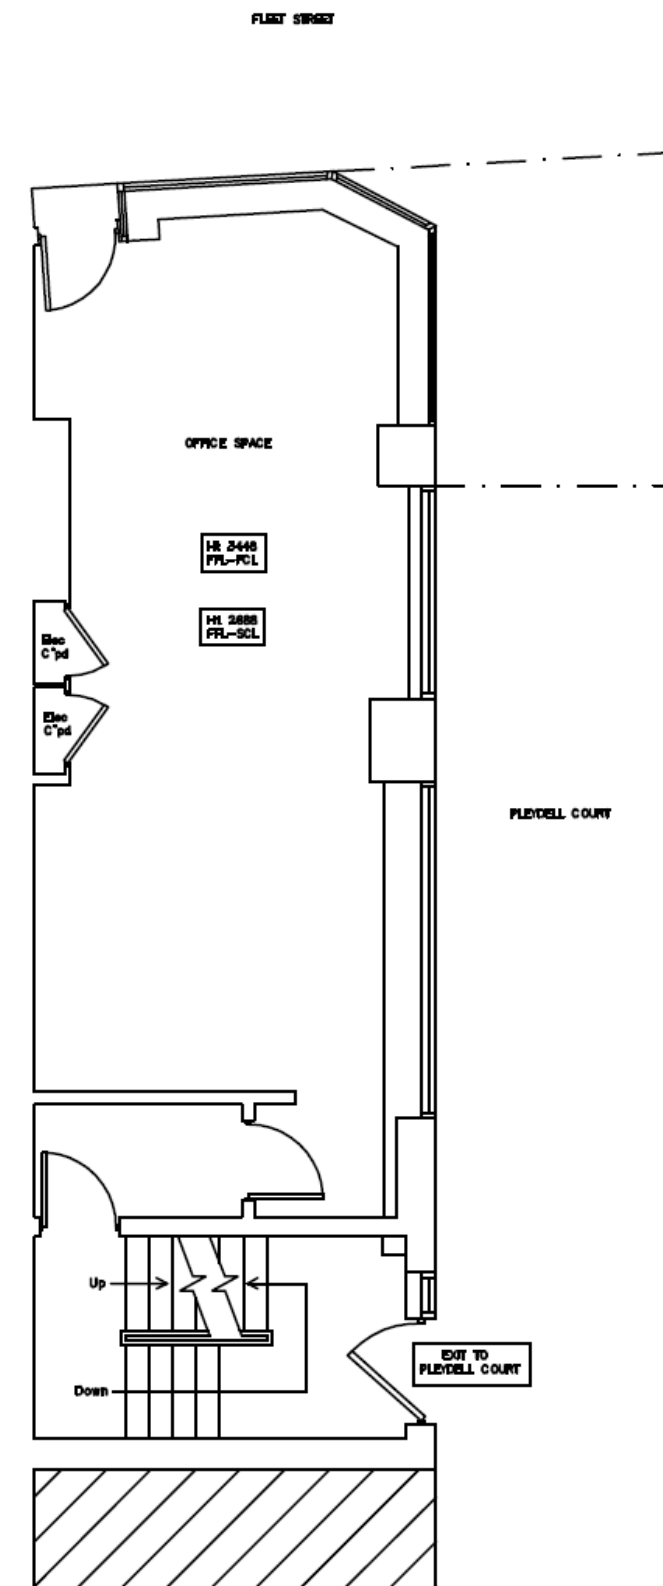


EXISTING GROUND FLOOR PLAN

Existing Sections

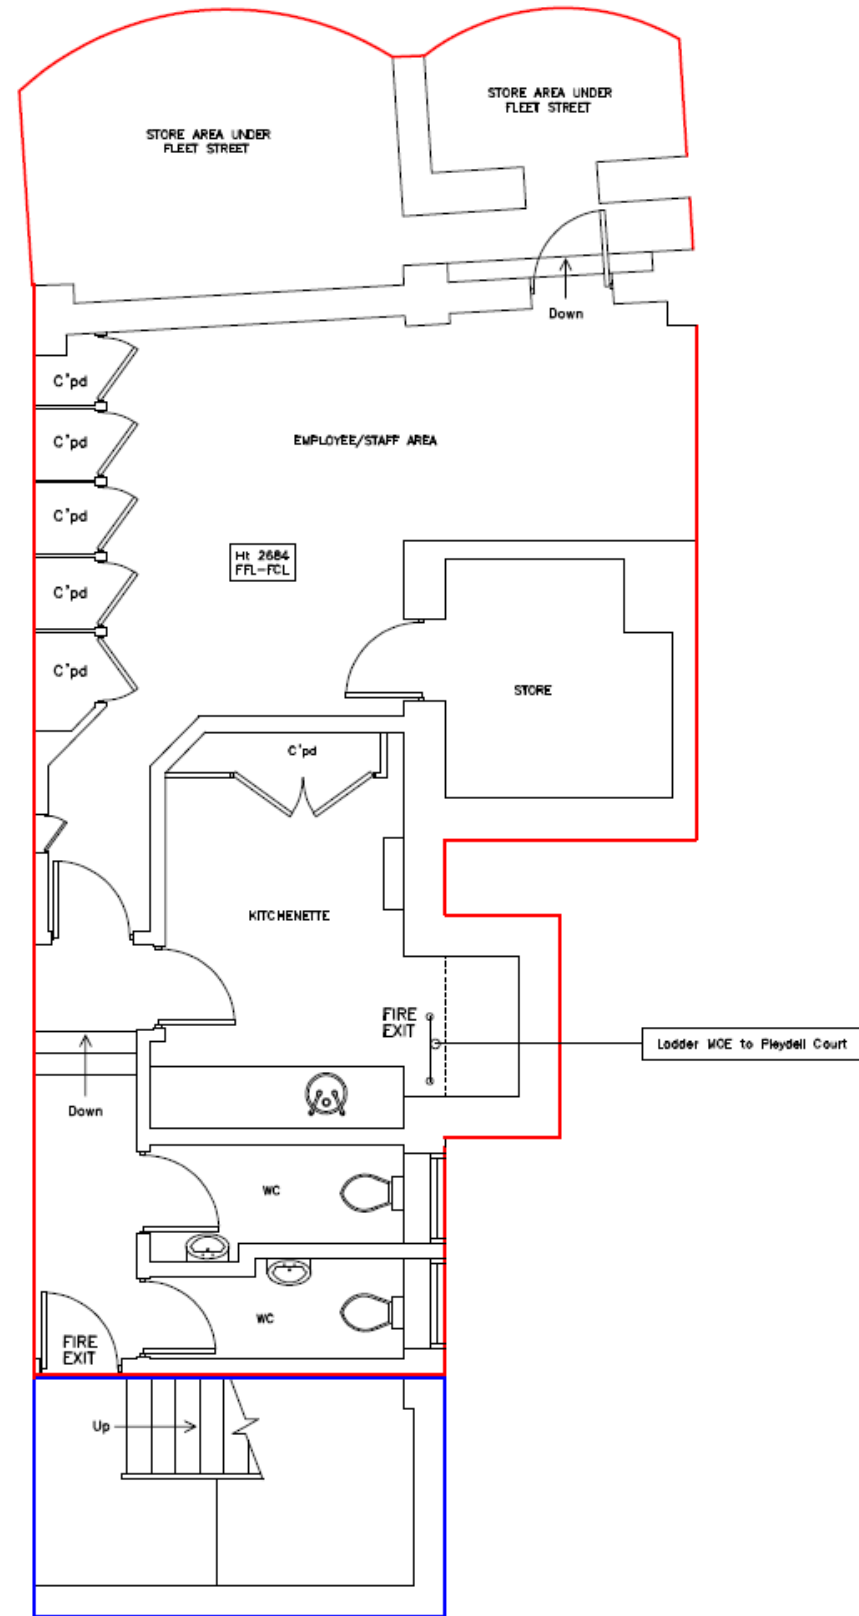

PROPOSED BASEMENT FLOOR PLAN
(1:50)

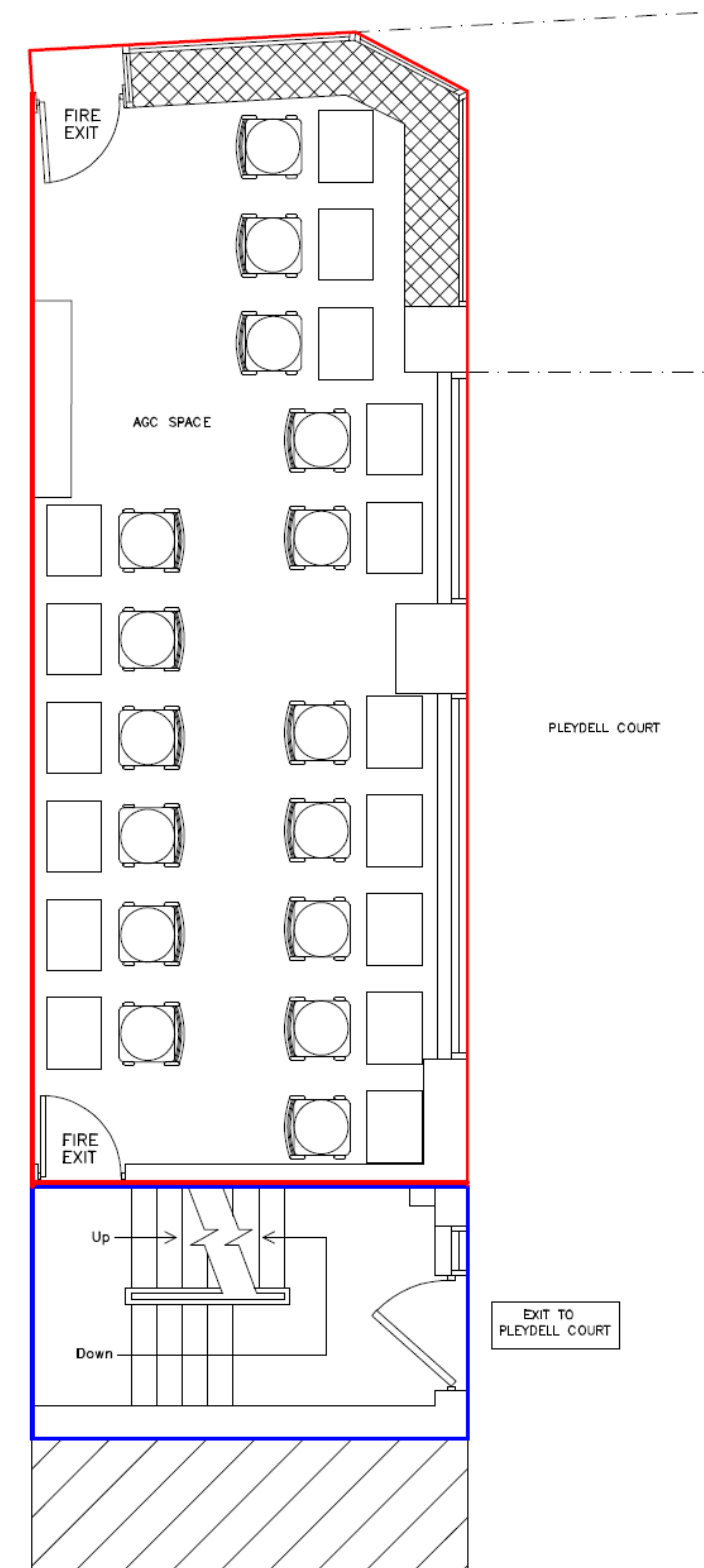

PROPOSED GROUND FLOOR PLAN
(1:50)

Proposed Plans



Next Committee

17th June 2025