


| | | | |
|--|---------------|-------------------|--------------------|
| T02 | 05.06.25 | MM | Draft Issue |
| T01 | 01.04.25 | MM | Draft Issue |
| No. | Date | By | Comments |
| Revisions | | | |
| TENDER DRAFT | | | |
| Drawing Status | | | |
| SYKES&SONS BARBICAN LIBRARY COMMUNITY CENTRE | | | |
| Dannatt, Johnson Architects Unit 1 The Wireworks, 77 Great Suffolk Street, London SE1 0BU Telephone (020) 7357 7100 Fax (020) 7357 7200 | | | |
| Drawing Title Proposed Plan | | | |
| Drawing Number 602r-DJA-DR-A-11001 | | | |
| Drawn MM | Checked SP | Scale 1:50 @A3 | Date March 2025 |
| Revision T02 | | | |



Existing platform lift to lower level



DDA compliant reception desk & Walking Aid holder

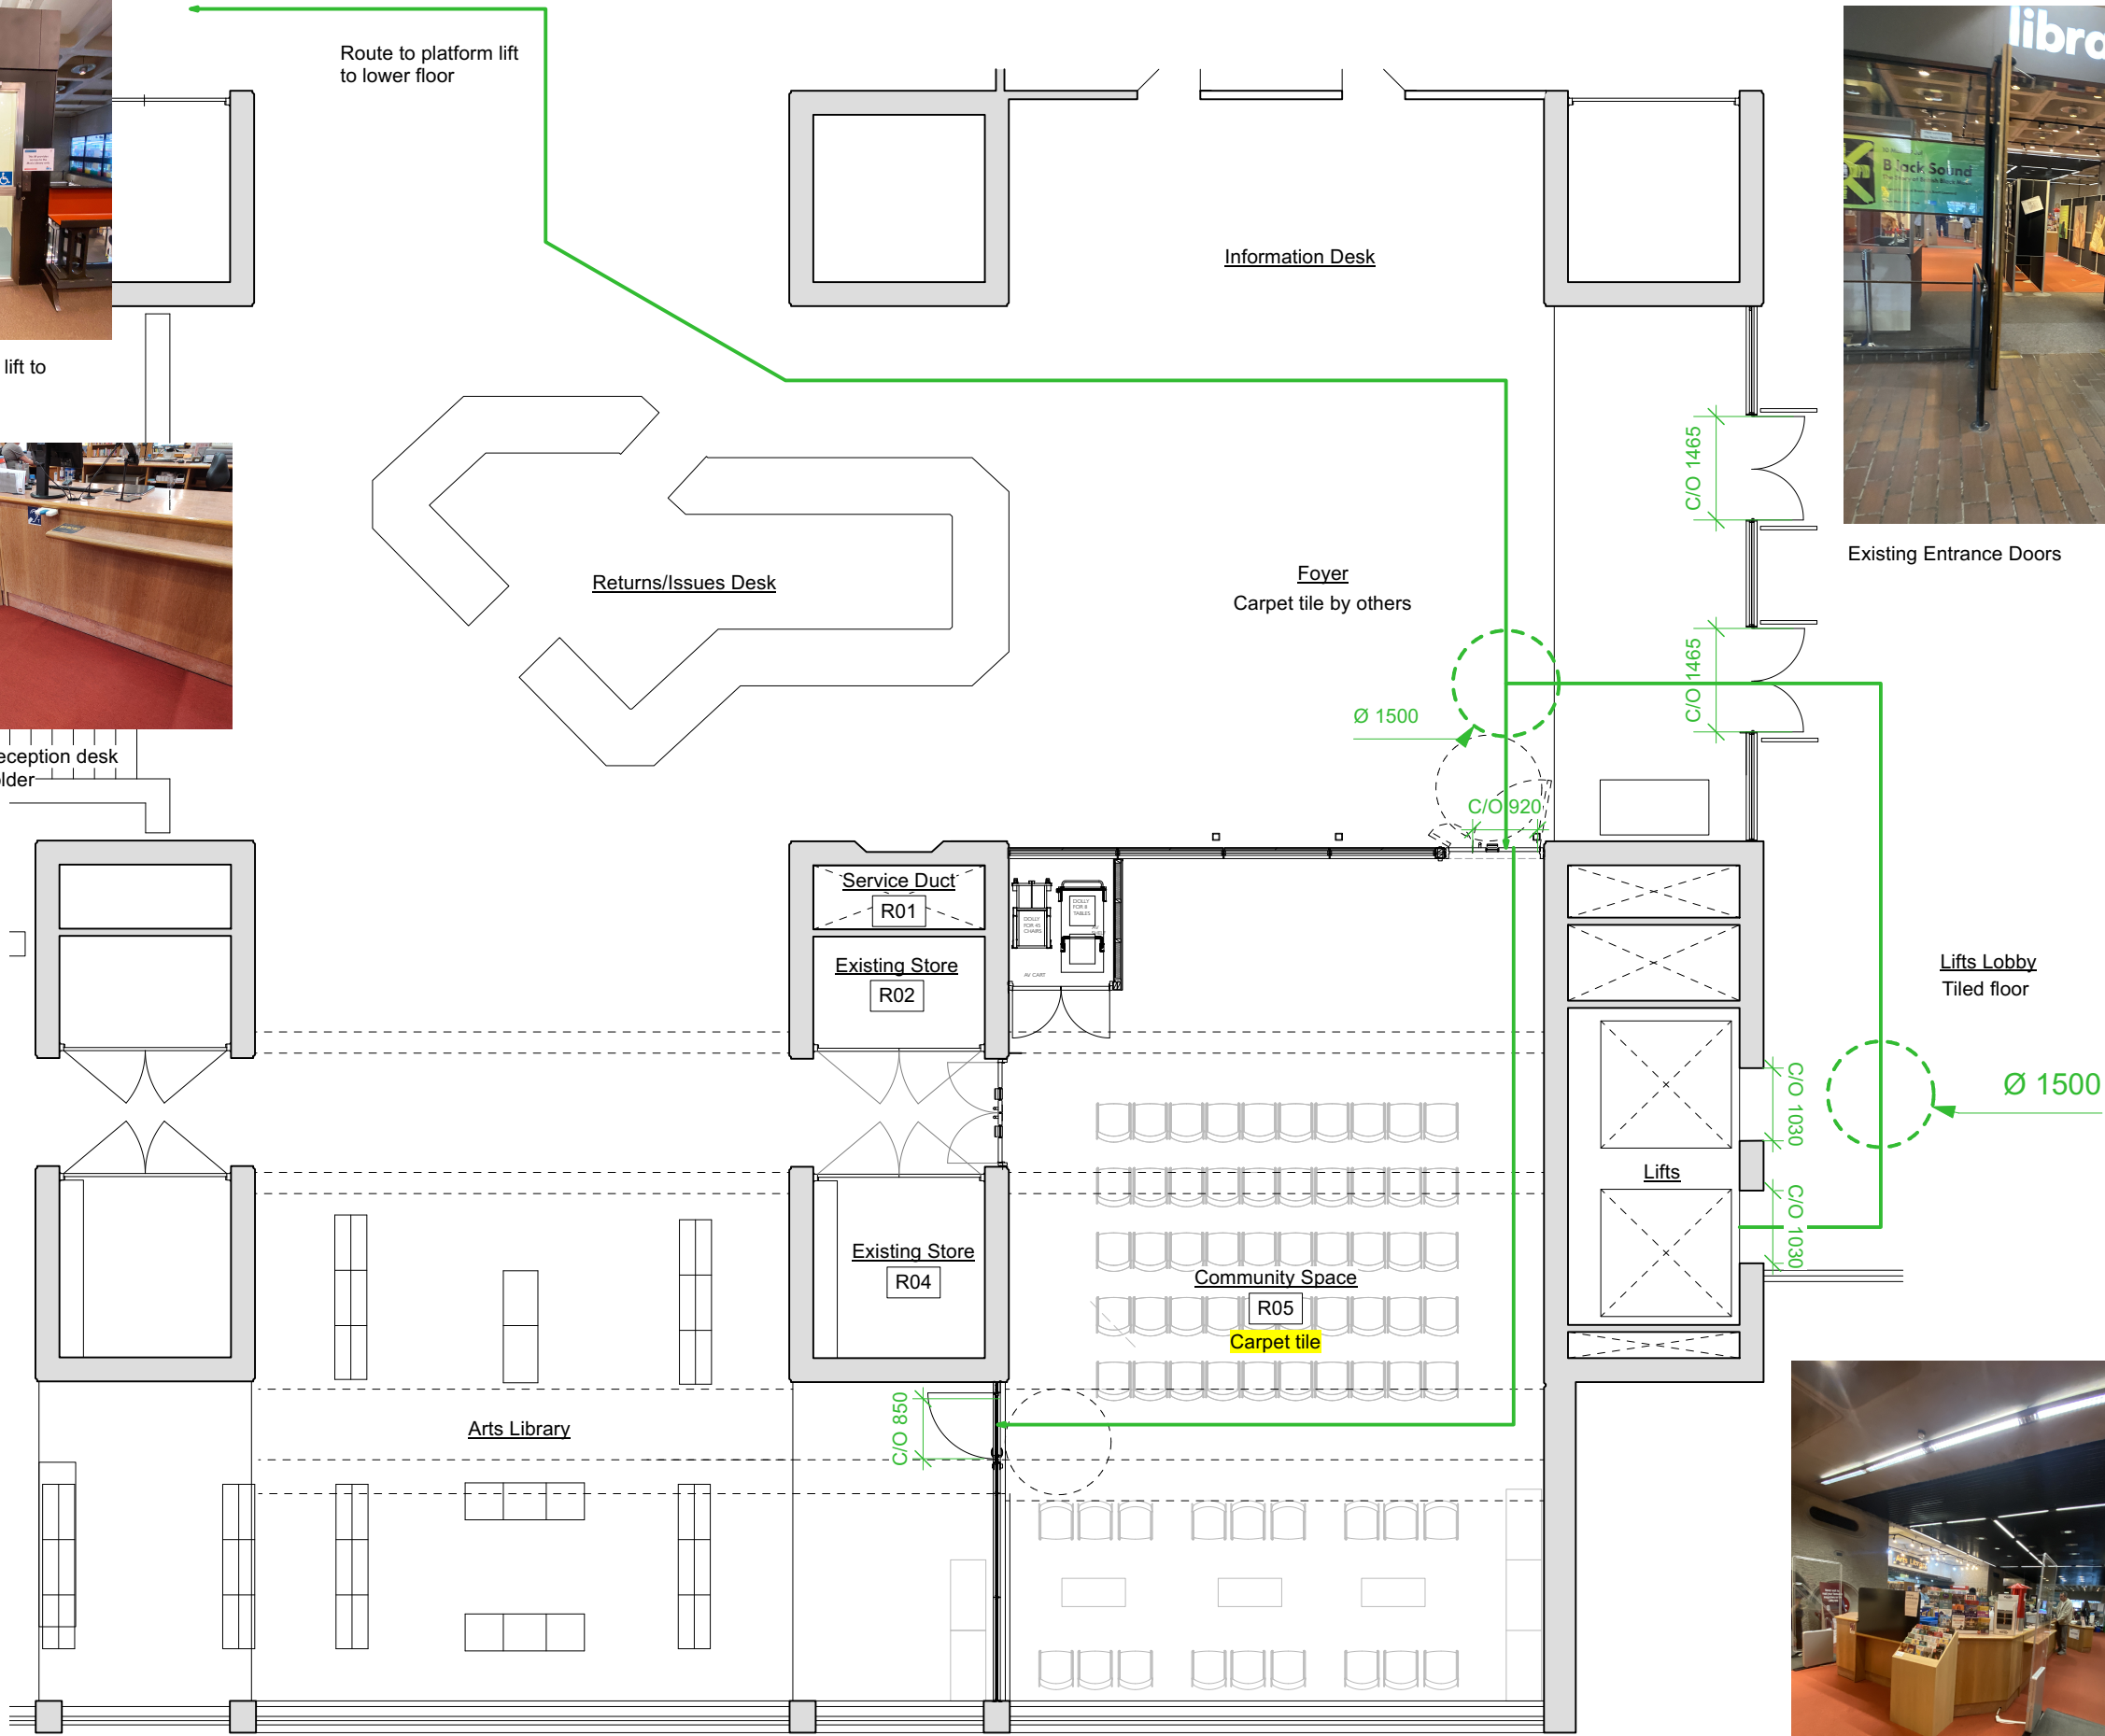

Existing Entrance Doors



Foyer



Lifts Lobby



Existing Returns desk

Route from lift to community space is level

0 1 2 M



| No. | Date | By | Comments |
|--|---------------|------------------------|---------------------|
| T01 | 05.06.25 | MM | Draft Issue |
| Revisions | | | |
| TENDER DRAFT | | | |
| Drawing Status | | | |
| SYKES&SONS BARBICAN LIBRARY COMMUNITY CENTRE Dannatt, Johnson Architects Unit 1 The Wireworks, 77 Great Suffolk Street, London SE1 0BU Telephone (020) 7357 7100 Fax (020) 7357 7200 | | | |
| Drawing Title Access Plan | | | |
| Drawing Number 602r-DJA-DR-A-19002 | | | |
| Drawn JN | Checked SP | Scale 1:100 @ A3 | Date May 2025 |
| Revision T01 | | | |