



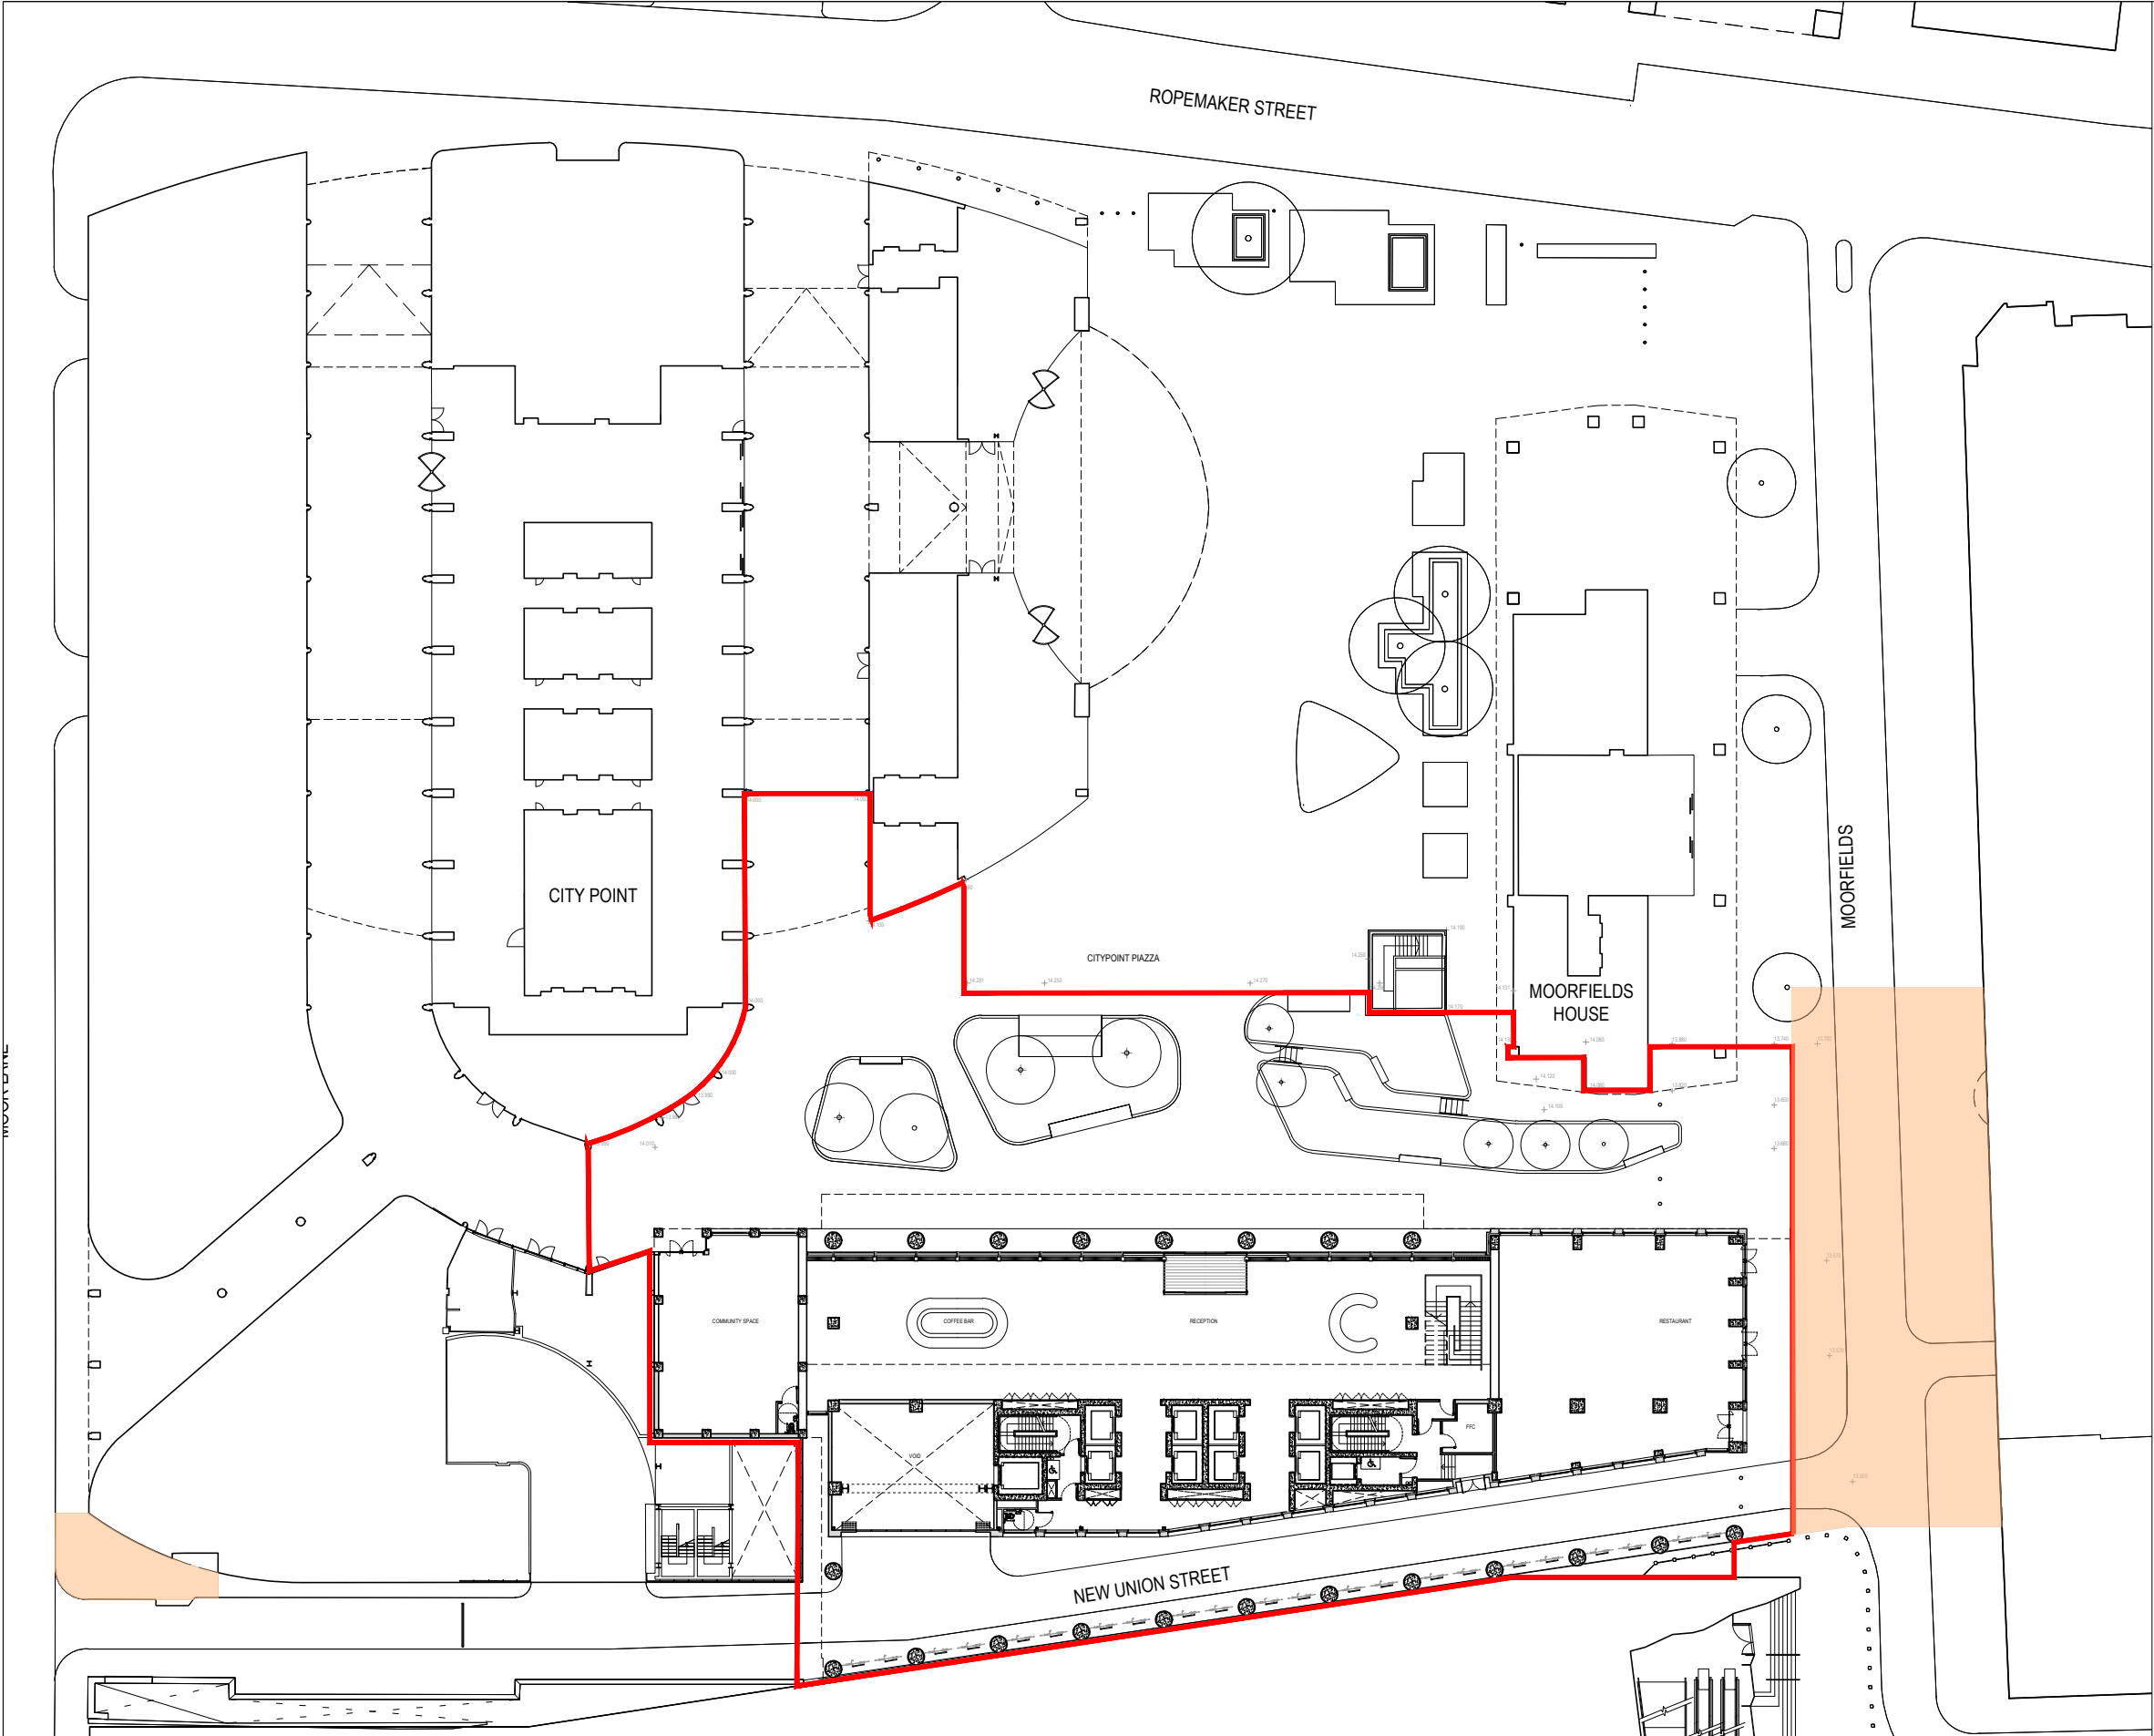

Proposed section 278 Works

- Planning Boundary
- S278 Works

-	S278 Works	16-October-2024
No.	Reason For Issue	Date

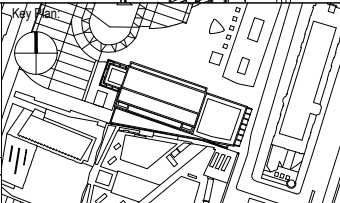

Client:
Metropolitan Properties (City) Ltd

Project:
Tenter House
London EC2Y

Architect:
David Walker Architects
39 Great Portland Street
London W1W 7JZ
T 020 7631 0523
F 020 7631 0526
info@dwarchitects.co.uk

All reproduction and intellectual property rights © David Walker Architects Ltd

Title: Proposed S278 Works Area 1:500 (A3)		
Drawing Status:		
Project No: 1094	Drawing No: SK_1182	Revision: