


ISO FULL BLEED A3 420 X 297 MM

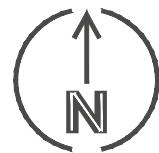

Cycle Hire

NEW FETTER LANE

ST ANDREW STREET

ST ANDREW CHURCH

Reference	Area (m ²)
New Fetter Lane	9.5
St. Andrews Street 1	1.5
St. Andrews Street 2	89.9
Thavies Inn 1	14.8
Thavies Inn 2	0.8
Thavies Inn 3	0.1
Total	116.6

St. ANDREWS STREET 1 (1.5m²)

St. ANDREWS STREET 2 (89.9m²)


NEW FETTER LANE (9.5m²)

THAVIES INN 1 (14.8m²)

THAVIES INN 2 (0.8m²)

THAVIES INN 3 (0.1m²)

THAVIES INN

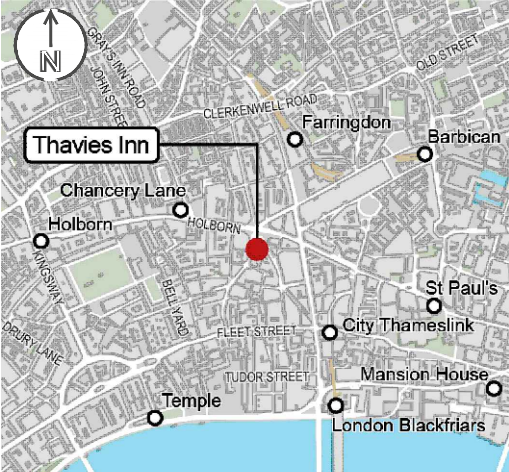

OVERVIEW PLAN

NOTES

- Do not scale from this drawing
- Highway boundary information is indicative only and has been transposed based upon interactive mapping available from the City of London.
- Some areas of highway are shown to be beyond physical constraints on site. This is due to the varying levels of accuracy associated with OS mapping compared to topographical survey information. The area included within this plan aims to ensure that all relevant highway is included within the stopping up application without prejudice.
- This drawings is based on WEA plan 'TIH-WEA-XX-00-DR-A-101000-P14-Proposed Level 00' dated 07/11/25 and topographical survey received from Avison Young, referenced as 49626-PCL-TO-XX-M2-Y-00001-S3-P01.dwg, dated 19/12/24.

KEY

- Existing building outline
- Existing adopted highway
- Adopted highway to be stopped up (116.6m²)

P03	29/01/26	Updated following CoL's comments	CD	DM	DM
P02	08/01/26	Revision to First Issue	CD	PS	DM
P01	05/12/25	First Issue	CD	PS	DM
REV	DATE	REVISION DESCRIPTION / DETAILS	DRN BY	CHKD BY	APPRVD BY



CLIENT:

 Evans Randall Investors

JOB TITLE:

THAVIES INN

DRAWING TITLE:




STOPPING UP AREAS PLAN
SHEET 1 OF 6

STATUS:

FOR INFORMATION

DRAWING NO:	REV:	SCALE AT A3:
TIH-MTC-XX-00-DR-H-0001	P03	1:350

ISO FULL BLEED A3 420 X 297 MM

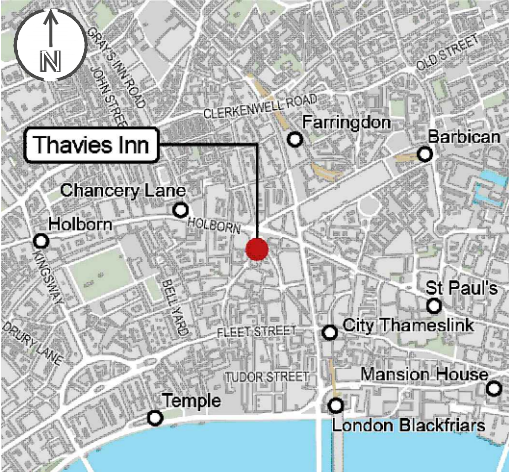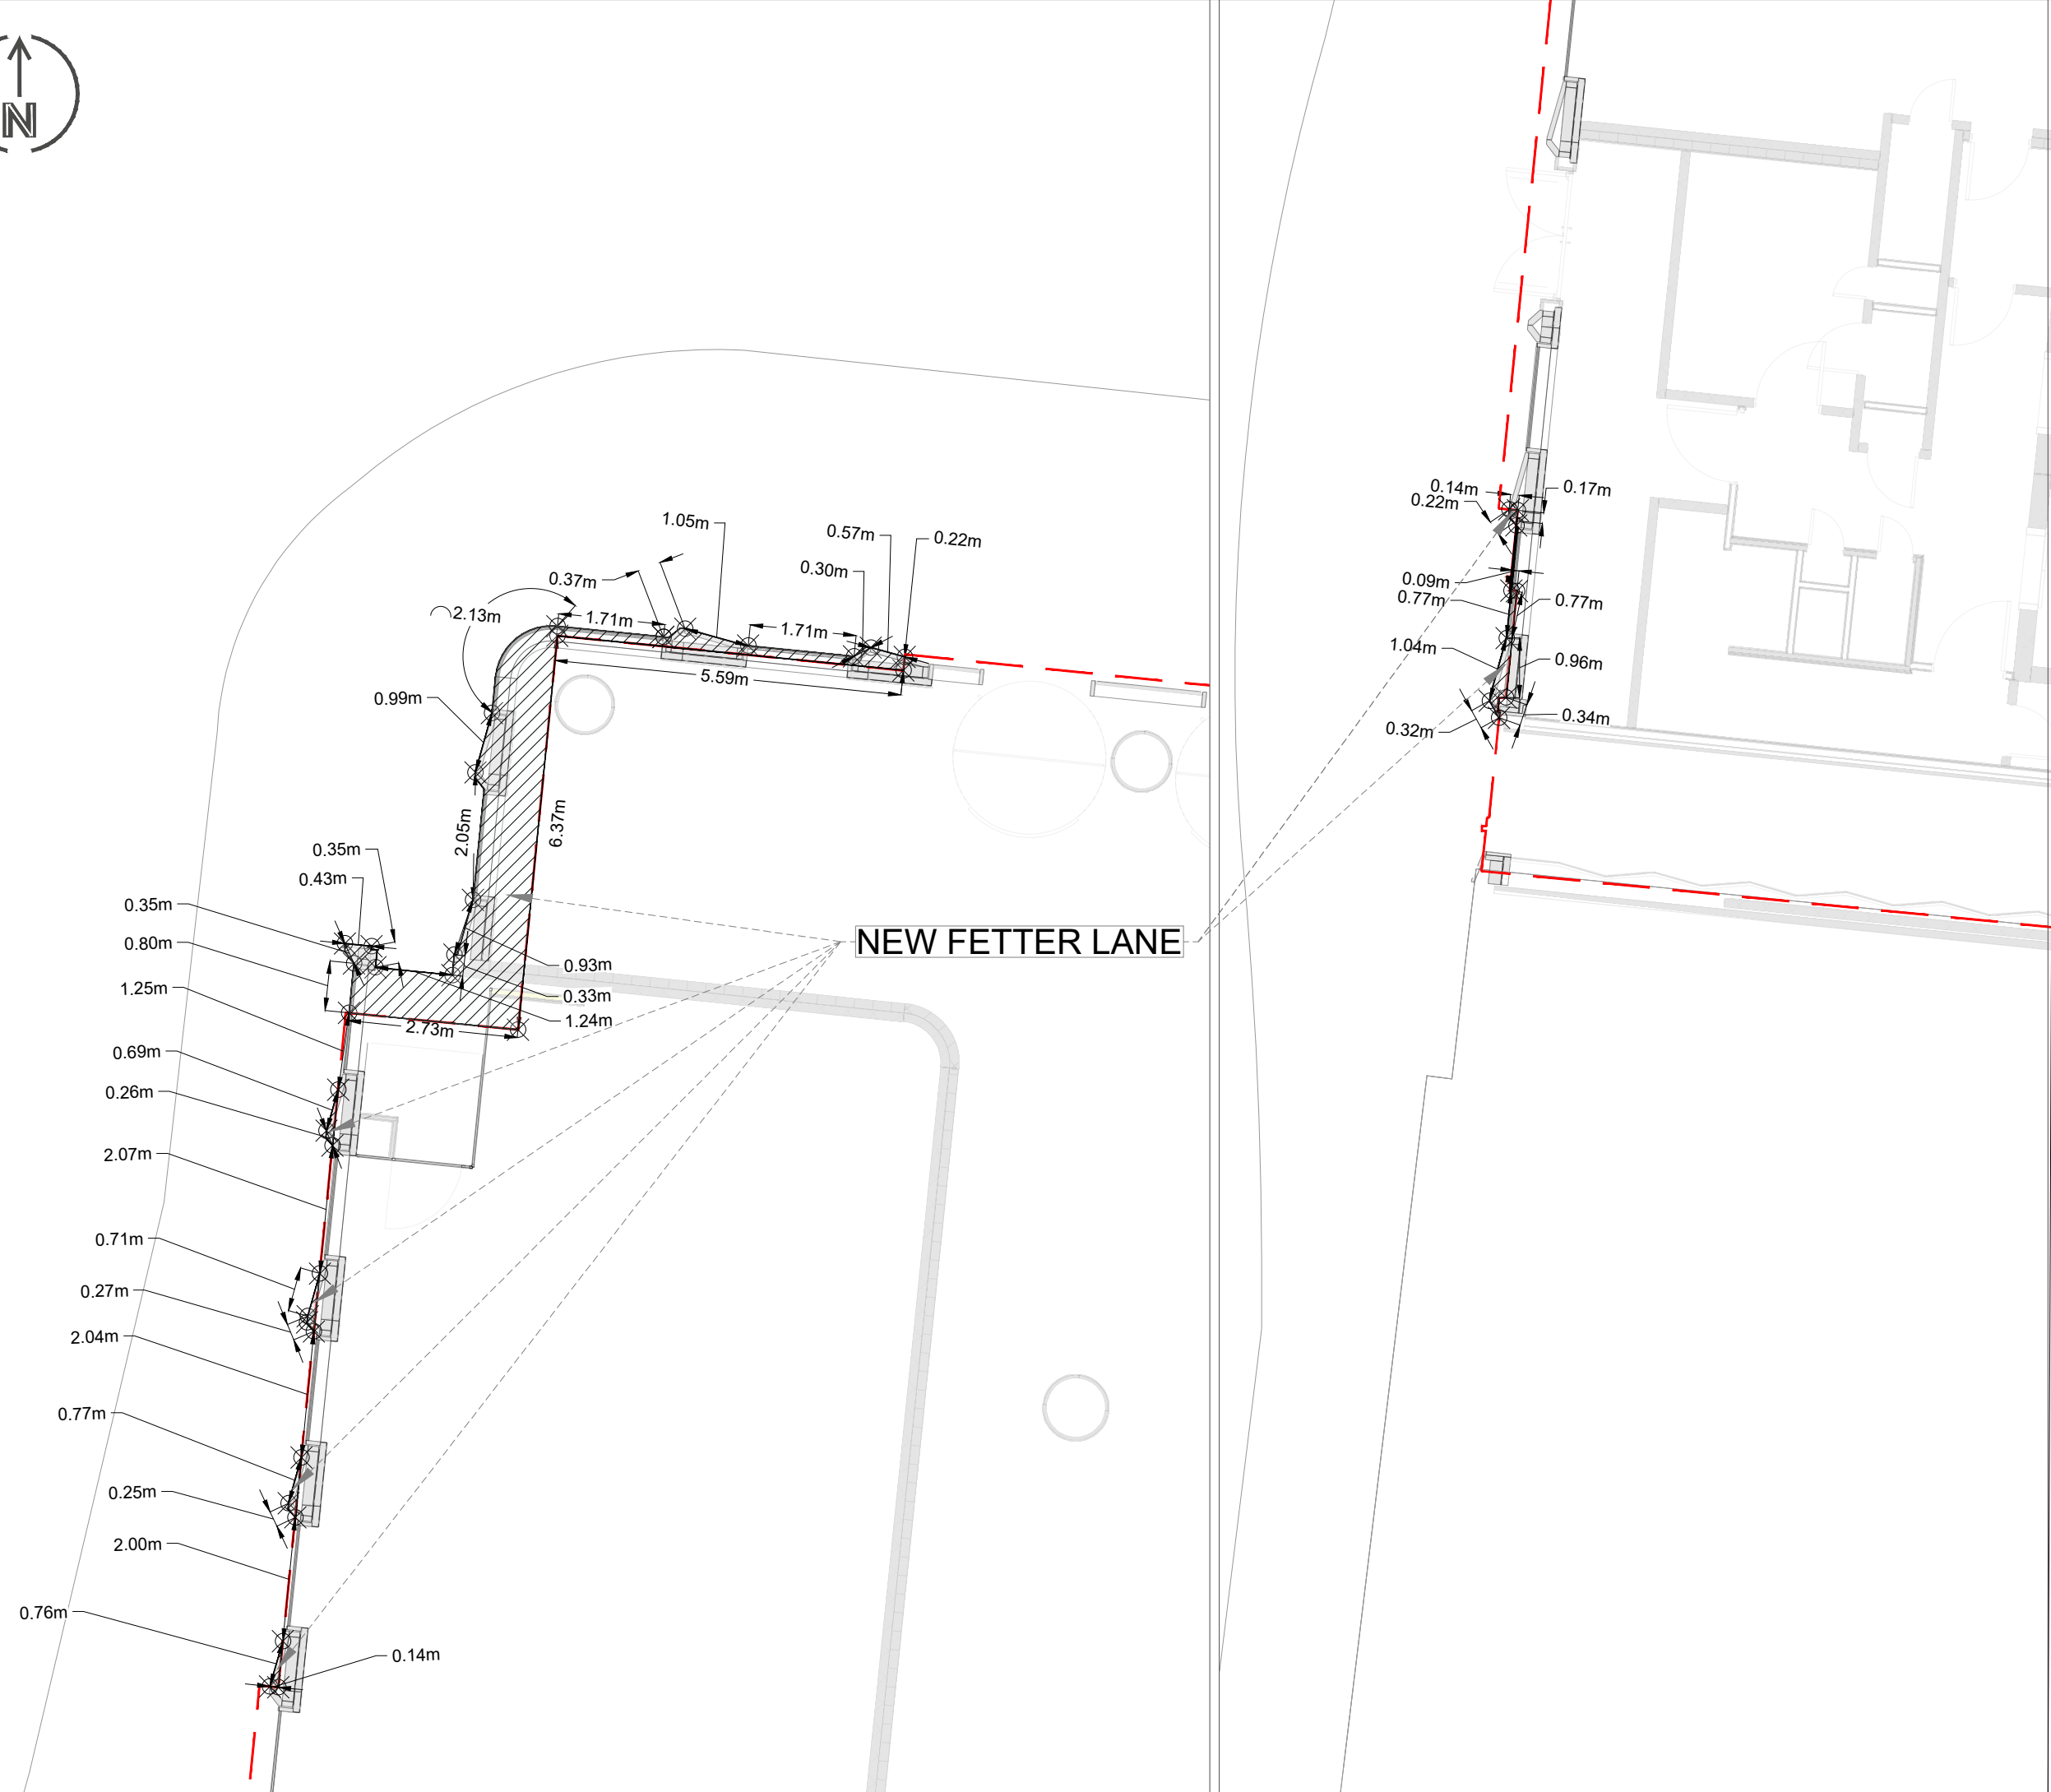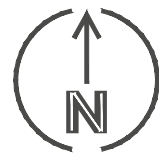

OVERVIEW PLAN

NOTES

1. Do not scale from this drawing
2. Highway boundary information is indicative only and has been transposed based upon interactive mapping available from the City of London.
3. Some areas of highway are shown to be beyond physical constraints on site. This is due to the varying levels of accuracy associated with OS mapping compared to topographical survey information. The area included within this plan aims to ensure that all relevant highway is included within the stopping up application without prejudice.
4. This drawings is based on WEA plan 'TIH-WEA-XX-00-DR-A-101000-P14-Proposed Level 00' dated 07/11/25 and topographical survey received from Avison Young, referenced as 49626-PCL-TO-XX-M2-Y-00001-S3-P01.dwg, dated 19/12/24.

KEY

- Existing building outline
- Existing adopted highway
- Adopted highway to be stopped up (116.6m²)

P03	29/01/26	Updated following CoL's comments	CD	DM	DM
P02	08/01/26	Revision to First Issue	CD	PS	DM
P01	05/12/25	First Issue	CD	PS	DM
REV	DATE	REVISION DESCRIPTION / DETAILS	DRN BY	CHKD BY	APPRD BY

CLIENT:

Evans Randall Investors

JOB TITLE:

THAVIES INN

DRAWING TITLE:

STOPPING UP AREAS PLAN
SHEET 2 OF 6

STATUS:

FOR INFORMATON

DRAWING NO:



TIH-MTC-XX-00-DR-H-0002

REV:

P03

SCALE AT A3:

1:100

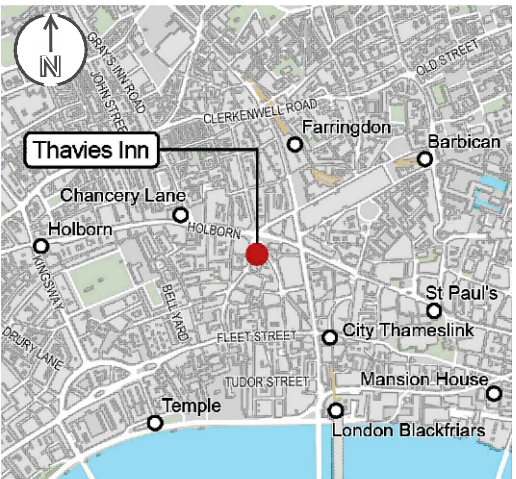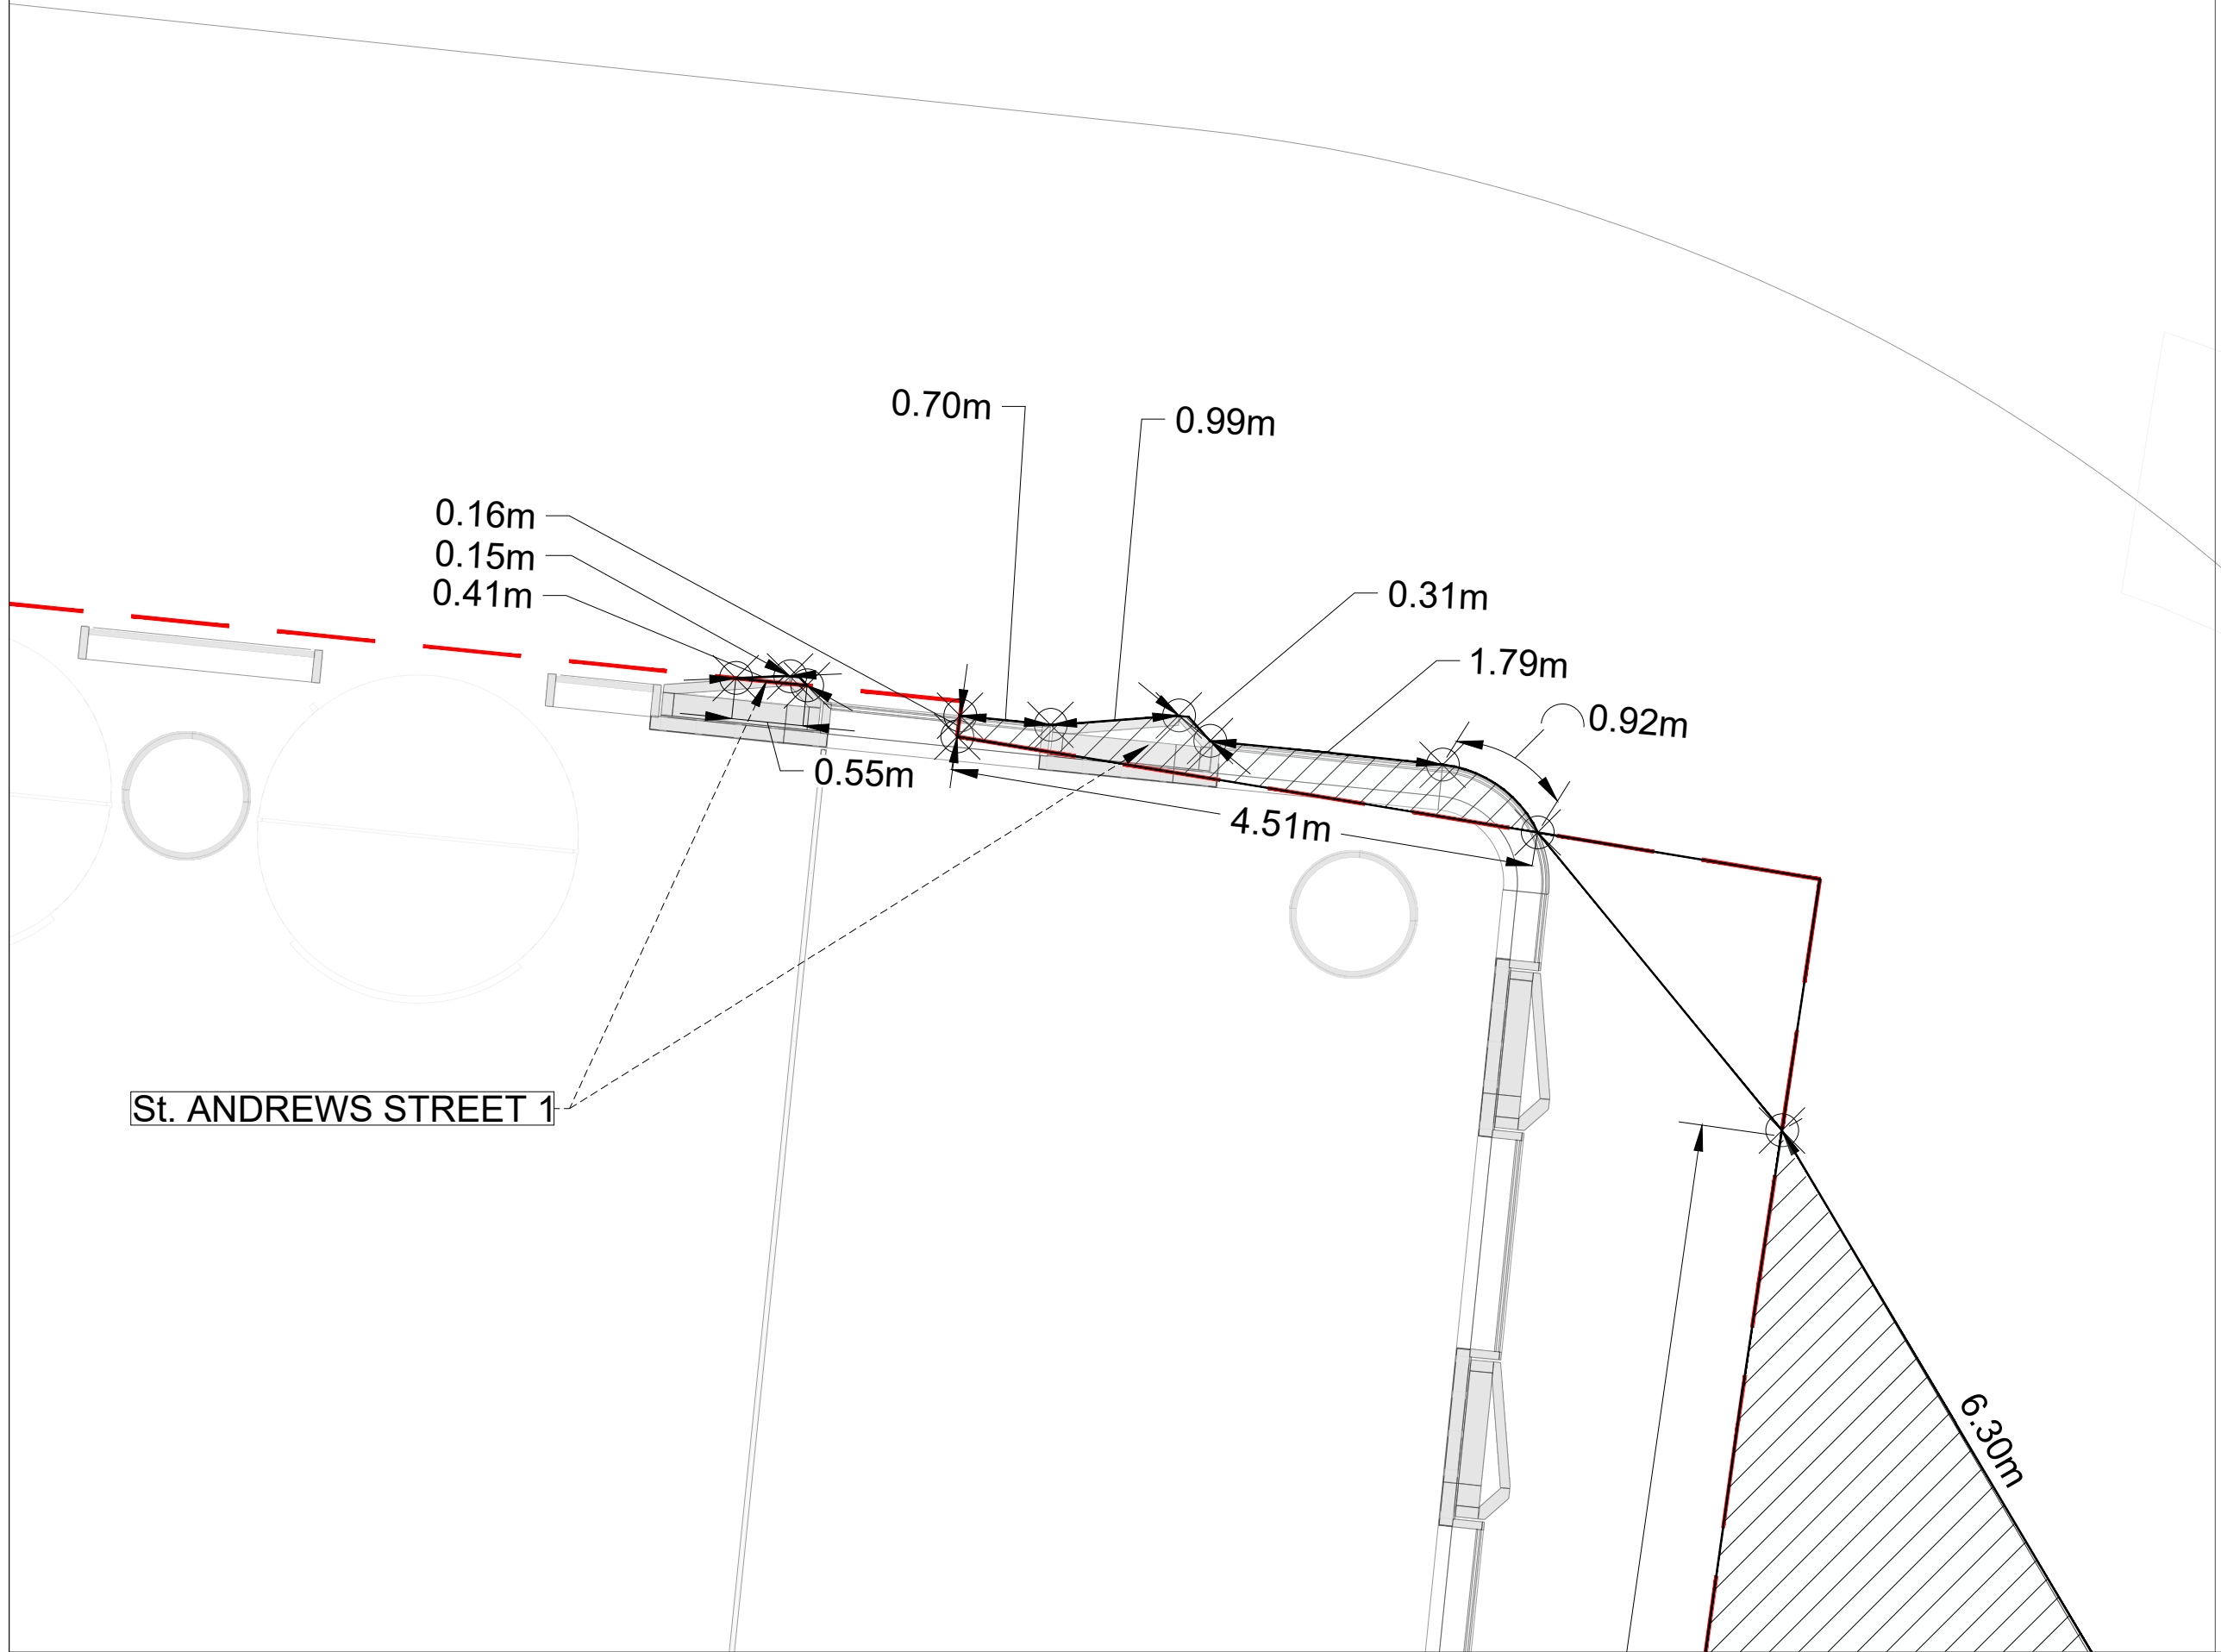

OVERVIEW PLAN

NOTES

1. Do not scale from this drawing
2. Highway boundary information is indicative only and has been transposed based upon interactive mapping available from the City of London.
3. Some areas of highway are shown to be beyond physical constraints on site. This is due to the varying levels of accuracy associated with OS mapping compared to topographical survey information. The area included within this plan aims to ensure that all relevant highway is included within the stopping up application without prejudice.
4. This drawings is based on WEA plan 'TIH-WEA-XX-00-DR-A-101000-P14-Proposed Level 00' dated 07/11/25 and topographical survey received from Avison Young, referenced as 49626-PCL-TO-XX-M2-Y-00001-S3-P01.dwg, dated 19/12/24.

KEY

- Existing building outline
- Existing adopted highway
- Adopted highway to be stopped up (116.6m²)

P03	29/01/26	Updated following CoL's comments	CD	DM	DM
P02	08/01/26	Revision to First Issue	CD	PS	DM
P01	05/12/25	First Issue	CD	PS	DM
REV	DATE	REVISION DESCRIPTION / DETAILS	DRN BY	CHKD BY	APRVD BY



CLIENT:



JOB TITLE:

THAVIES INN

DRAWING TITLE:



STOPPING UP AREAS
SHEET 3 OF 6

STATUS:

FOR INFORMATION

DRAWING NO:	REV:	SCALE AT A3:
TIH-MTC-XX-00-DR-H-0003	P03	1:50

ISO FULL BLEED A3 420 X 297 MM

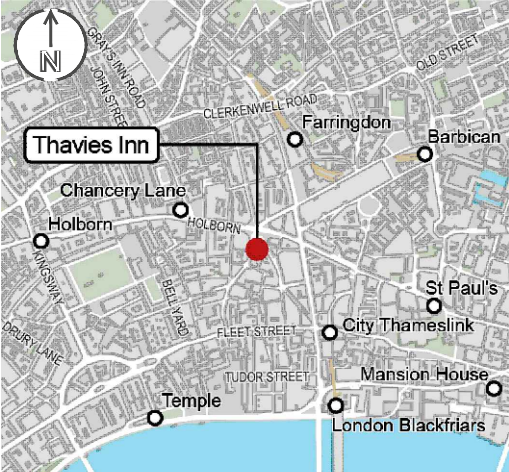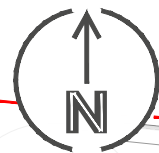

OVERVIEW PLAN

NOTES

1. Do not scale from this drawing
2. Highway boundary information is indicative only and has been transposed based upon interactive mapping available from the City of London.
3. Some areas of highway are shown to be beyond physical constraints on site. This is due to the varying levels of accuracy associated with OS mapping compared to topographical survey information. The area included within this plan aims to ensure that all relevant highway is included within the stopping up application without prejudice.
4. This drawings is based on WEA plan 'TIH-WEA-XX-00-DR-A-101000-P14-Proposed Level 00' dated 07/11/25 and topographical survey received from Avison Young, referenced as 49626-PCL-TO-XX-M2-Y-00001-S3-P01.dwg, dated 19/12/24.

KEY

- Existing building outline
- Existing adopted highway
- Adopted highway to be stopped up (116.6m²)

P03	29/01/26	Updated following CoL's comments	CD	DM	DM
P02	08/01/26	Revision to First Issue	CD	PS	DM
P01	05/12/25	First Issue	CD	PS	DM
REV	DATE	REVISION DESCRIPTION / DETAILS	DRN BY	CHKD BY	APRVD BY



momentum
transport consultancy

CLIENT:



Evans Randall
Investors

JOB TITLE:

THAVIES INN

DRAWING TITLE:



STOPPING UP AREAS
SHEET 4 OF 6

STATUS:

FOR INFORMATON

DRAWING NO:	REV:	SCALE AT A3:
TIH-MTC-XX-00-DR-H-0004	P03	1:100

ISO FULL BLEED A3 420 X 297 MM

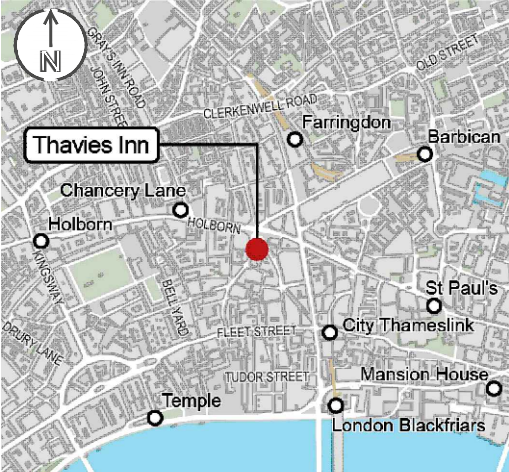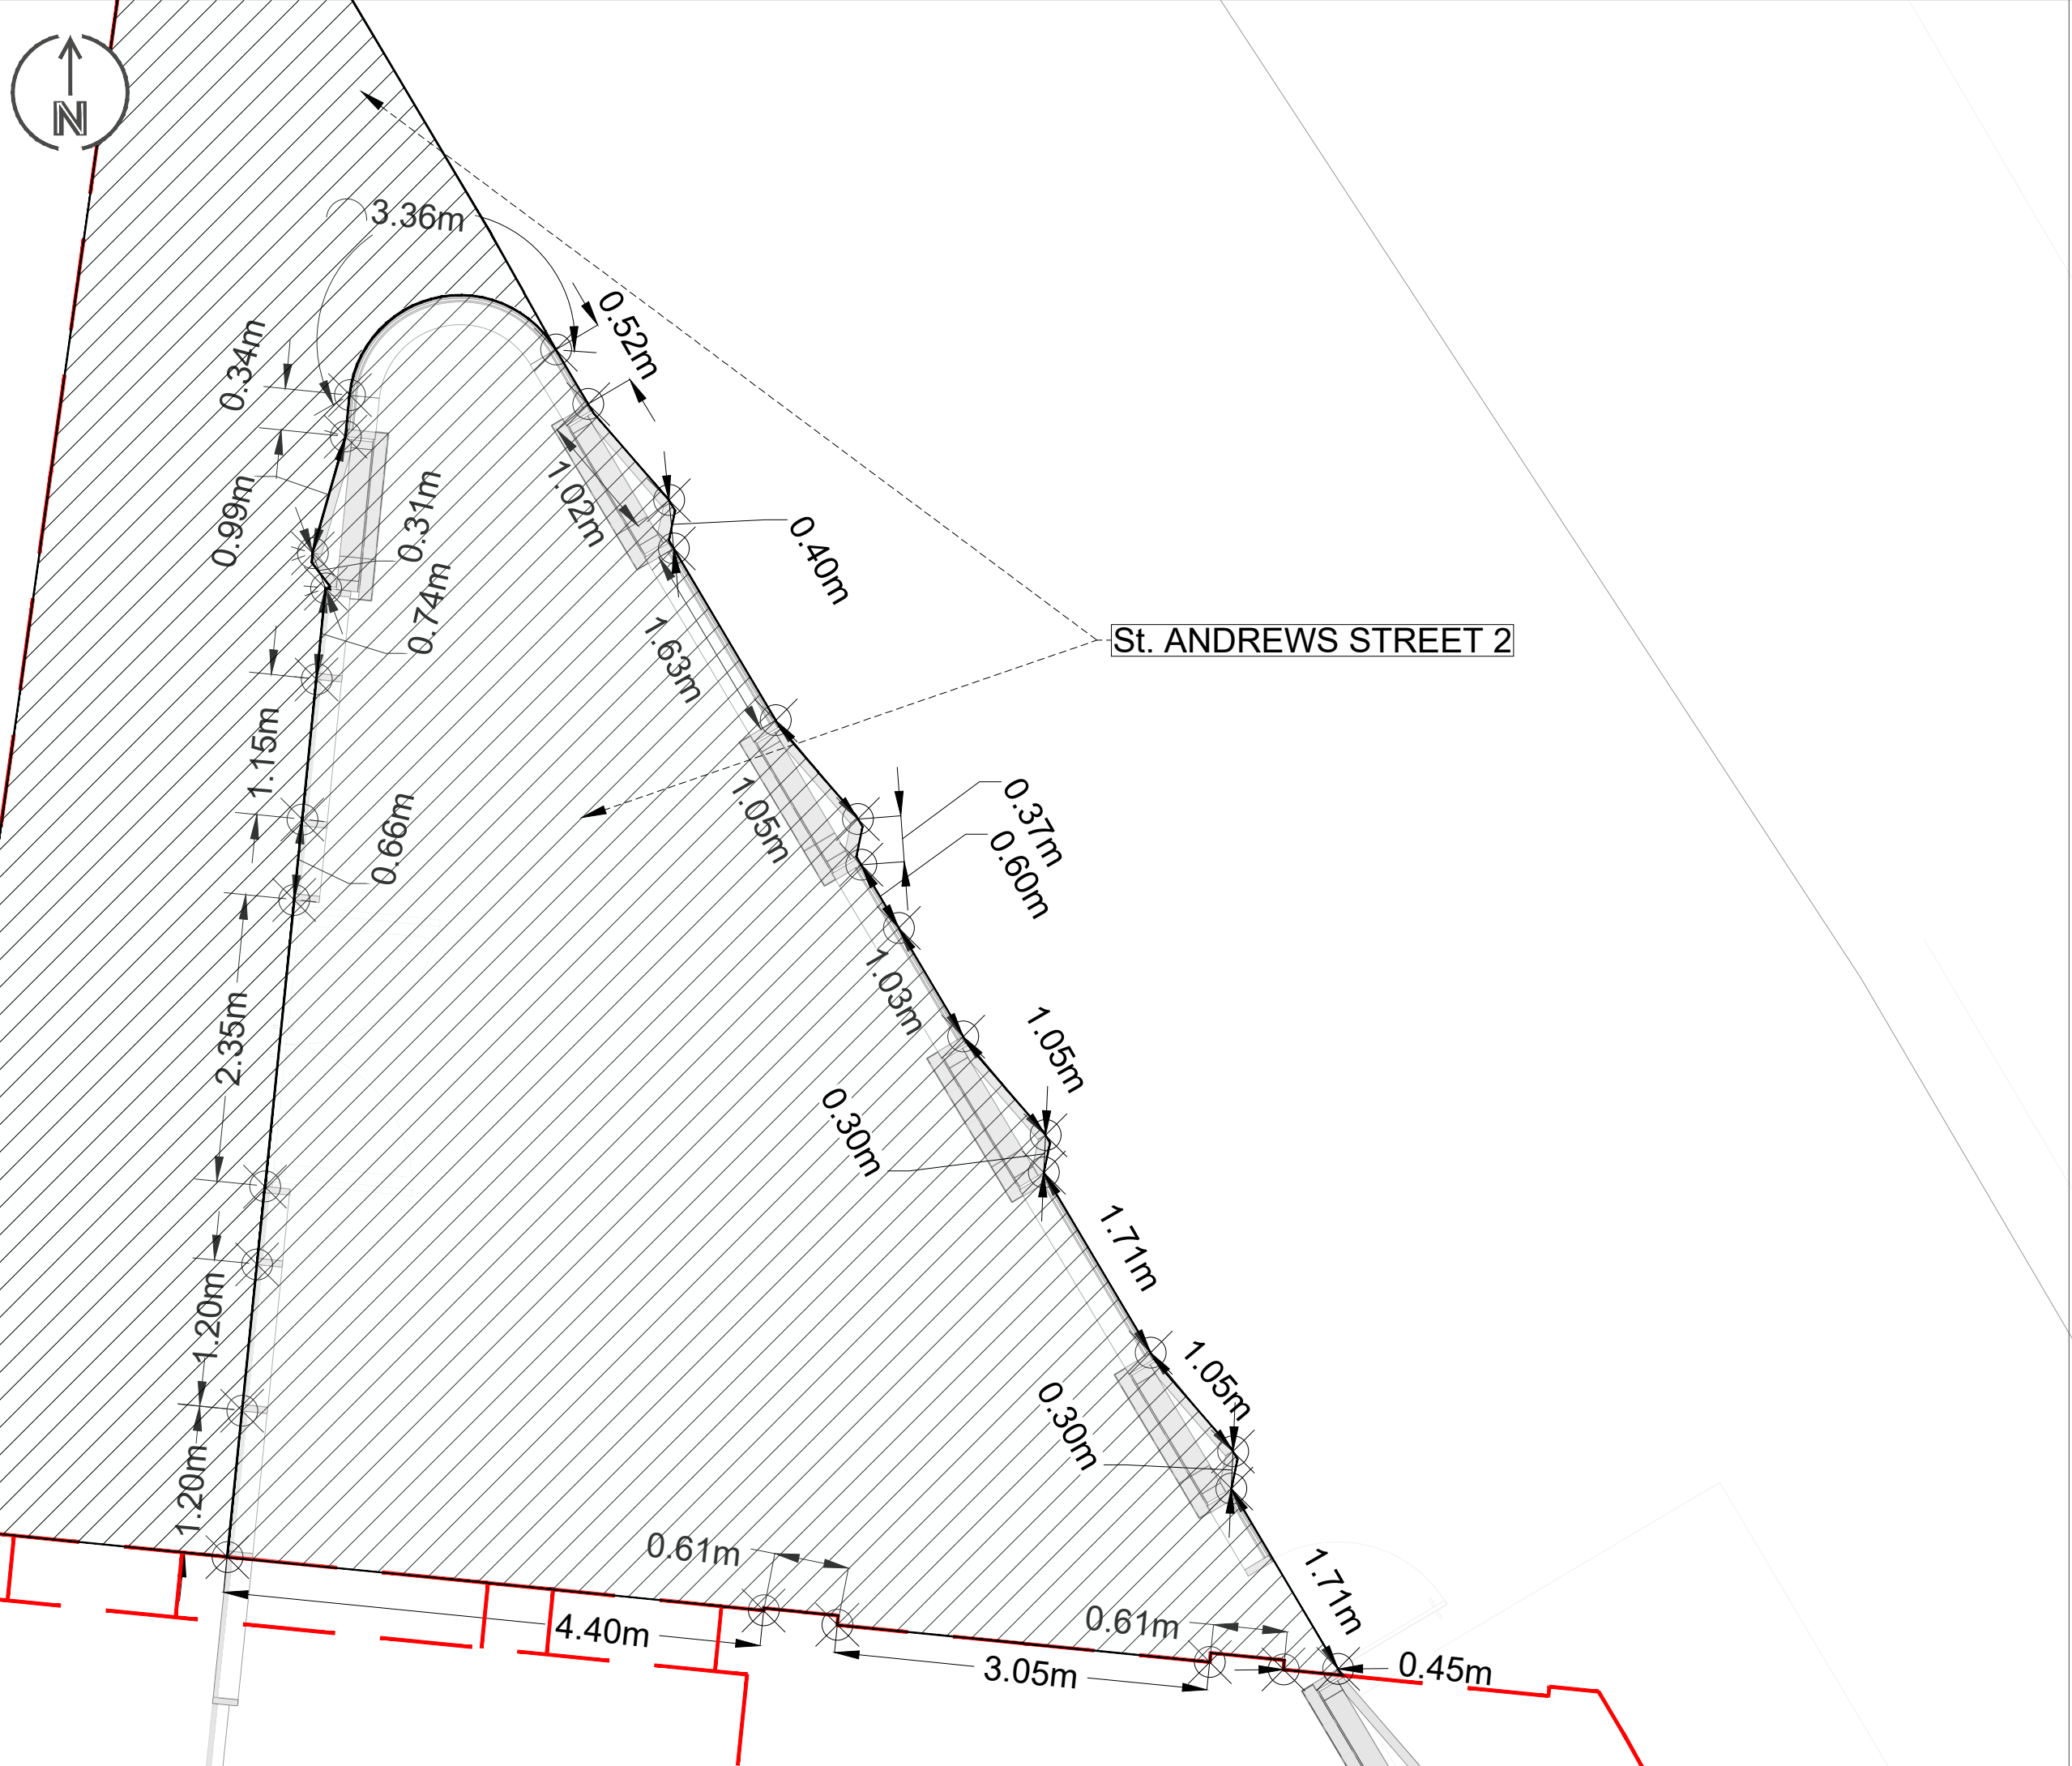

OVERVIEW PLAN

NOTES

1. Do not scale from this drawing
2. Highway boundary information is indicative only and has been transposed based upon interactive mapping available from the City of London.
3. Some areas of highway are shown to be beyond physical constraints on site. This is due to the varying levels of accuracy associated with OS mapping compared to topographical survey information. The area included within this plan aims to ensure that all relevant highway is included within the stopping up application without prejudice.
4. This drawings is based on WEA plan 'TIH-WEA-XX-00-DR-A-101000-P14-Proposed Level 00' dated 07/11/25 and topographical survey received from Avison Young, referenced as 49626-PCL-TO-XX-M2-Y-00001-S3-P01.dwg, dated 19/12/24.

KEY

- Existing building outline
- Existing adopted highway
- Adopted highway to be stopped up (116.6m²)

P03	29/01/26	Updated following CoL's comments	CD	DM	DM
P02	08/01/26	Revision to First Issue	CD	PS	DM
P01	05/12/25	First Issue	CD	PS	DM
REV	DATE	REVISION DESCRIPTION / DETAILS	DRN BY	CHKD BY	APPRVD BY

CLIENT:

Evans Randall Investors

JOB TITLE:

THAVIES INN

DRAWING TITLE:

STOPPING UP AREAS
SHEET 5 OF 6

STATUS:

FOR INFORMATON

DRAWING NO:

TIH-MTC-XX-00-DR-H-0005



REV:

P03

SCALE AT A3:

1:50

ISO FULL BLEED A3 420 X 297 MM

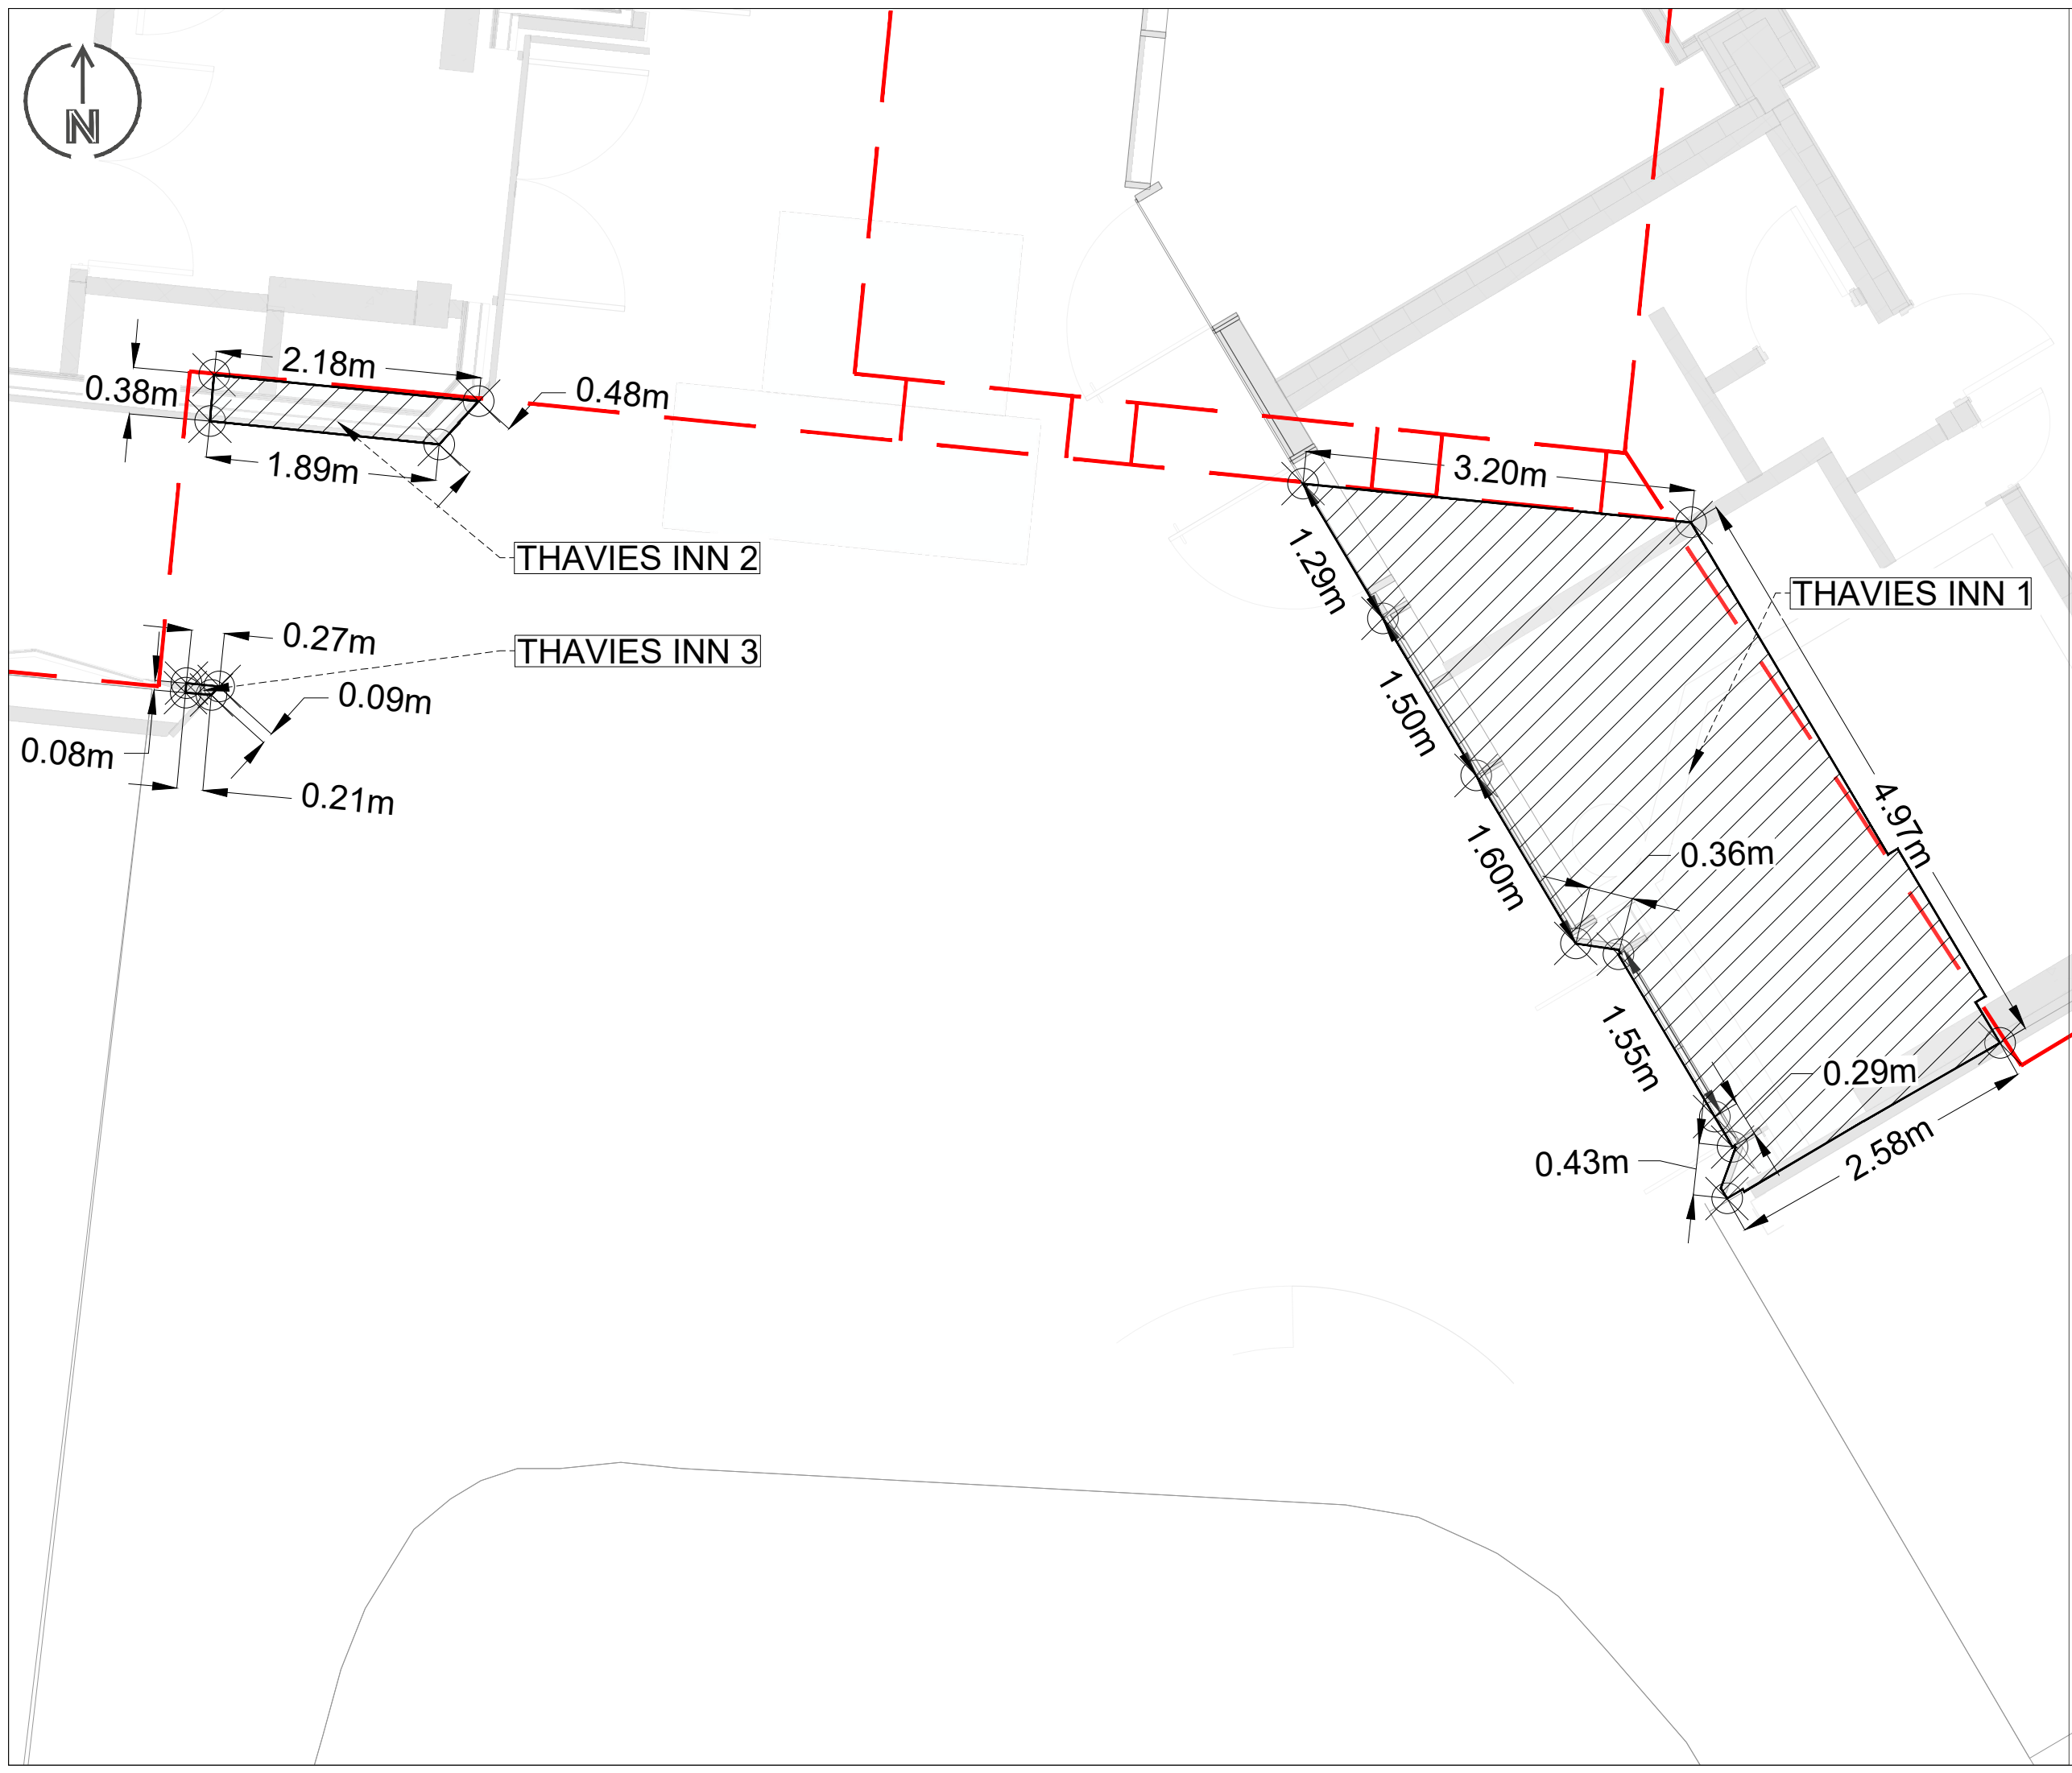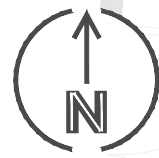

OVERVIEW PLAN

NOTES

1. Do not scale from this drawing
2. Highway boundary information is indicative only and has been transposed based upon interactive mapping available from the City of London.
3. Some areas of highway are shown to be beyond physical constraints on site. This is due to the varying levels of accuracy associated with OS mapping compared to topographical survey information. The area included within this plan aims to ensure that all relevant highway is included within the stopping up application without prejudice.
4. This drawings is based on WEA plan 'TIH-WEA-XX-00-DR-A-101000-P14-Proposed Level 00' dated 07/11/25 and topographical survey received from Avison Young, referenced as 49626-PCL-TO-XX-M2-Y-00001-S3-P01.dwg, dated 19/12/24.

KEY

- Existing building outline
- Existing adopted highway
- Adopted highway to be stopped up (116.6m²)

P03	29/01/26	Updated following CoL's comments	CD	DM	DM
P02	08/01/26	Revision to First Issue	CD	PS	DM
P01	05/12/25	First Issue	CD	PS	DM
REV	DATE	REVISION DESCRIPTION / DETAILS	DRN BY	CHKD BY	APPRD BY



momentum
transport consultancy

CLIENT:



Evans Randall
Investors

JOB TITLE:

THAVIES INN

DRAWING TITLE:

STOPPING UP AREAS
SHEET 6 OF 6

STATUS:

FOR INFORMATON

DRAWING NO:	REV:	SCALE AT A3:
TIH-MTC-XX-00-DR-H-0006	P03	1:50