


# LONDON WALL – HIGHWAY LAYOUT

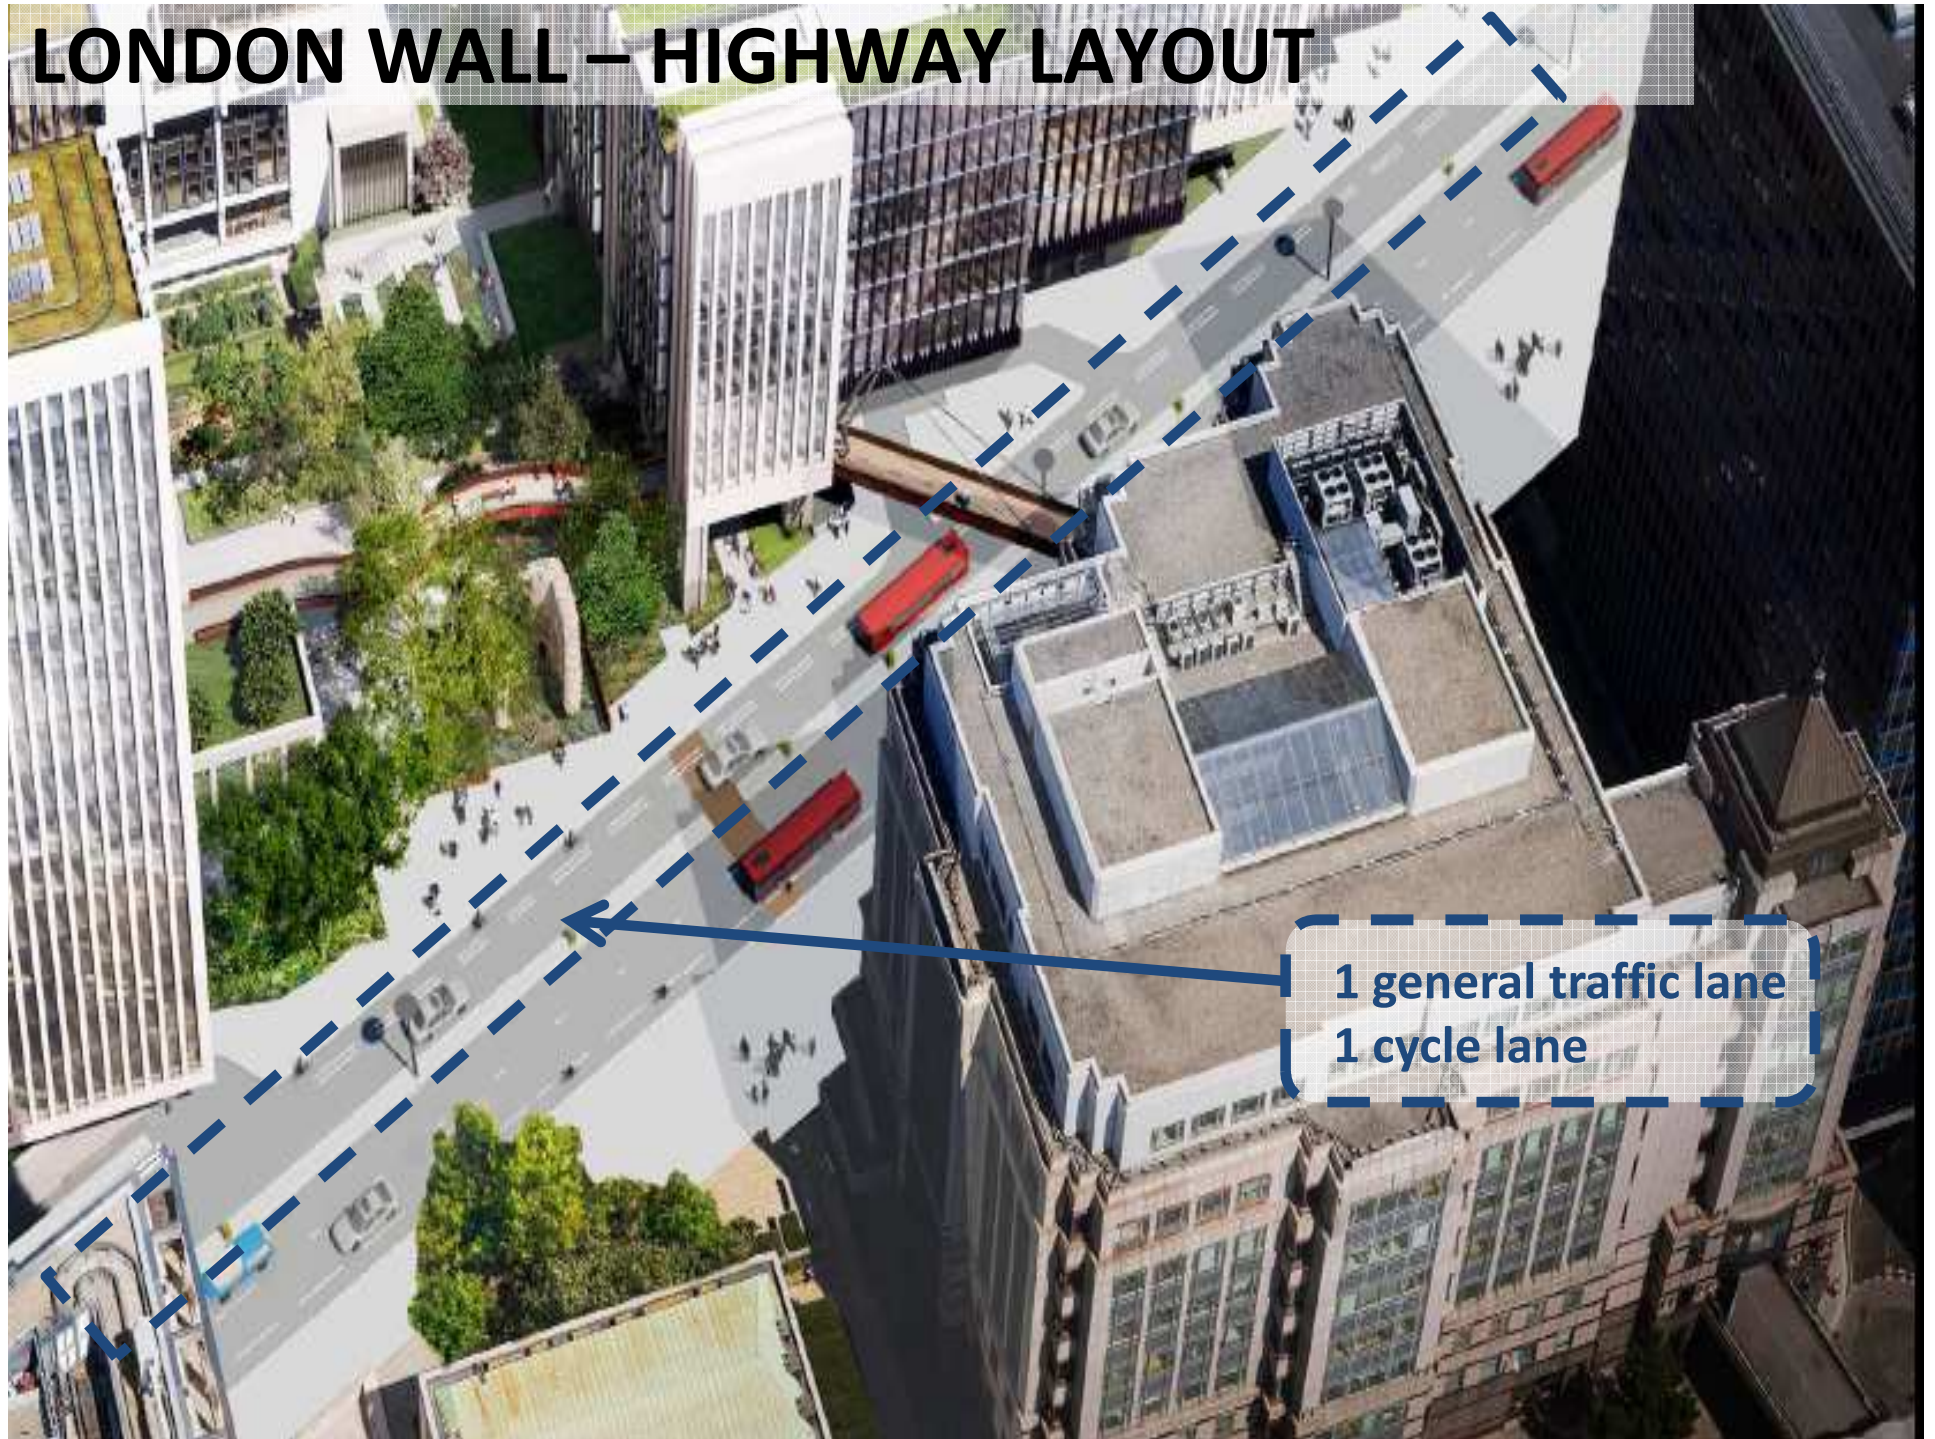

1 general traffic lane  
1 cycle lane