


**DRAFT**

Plan View (Scale 1:50)

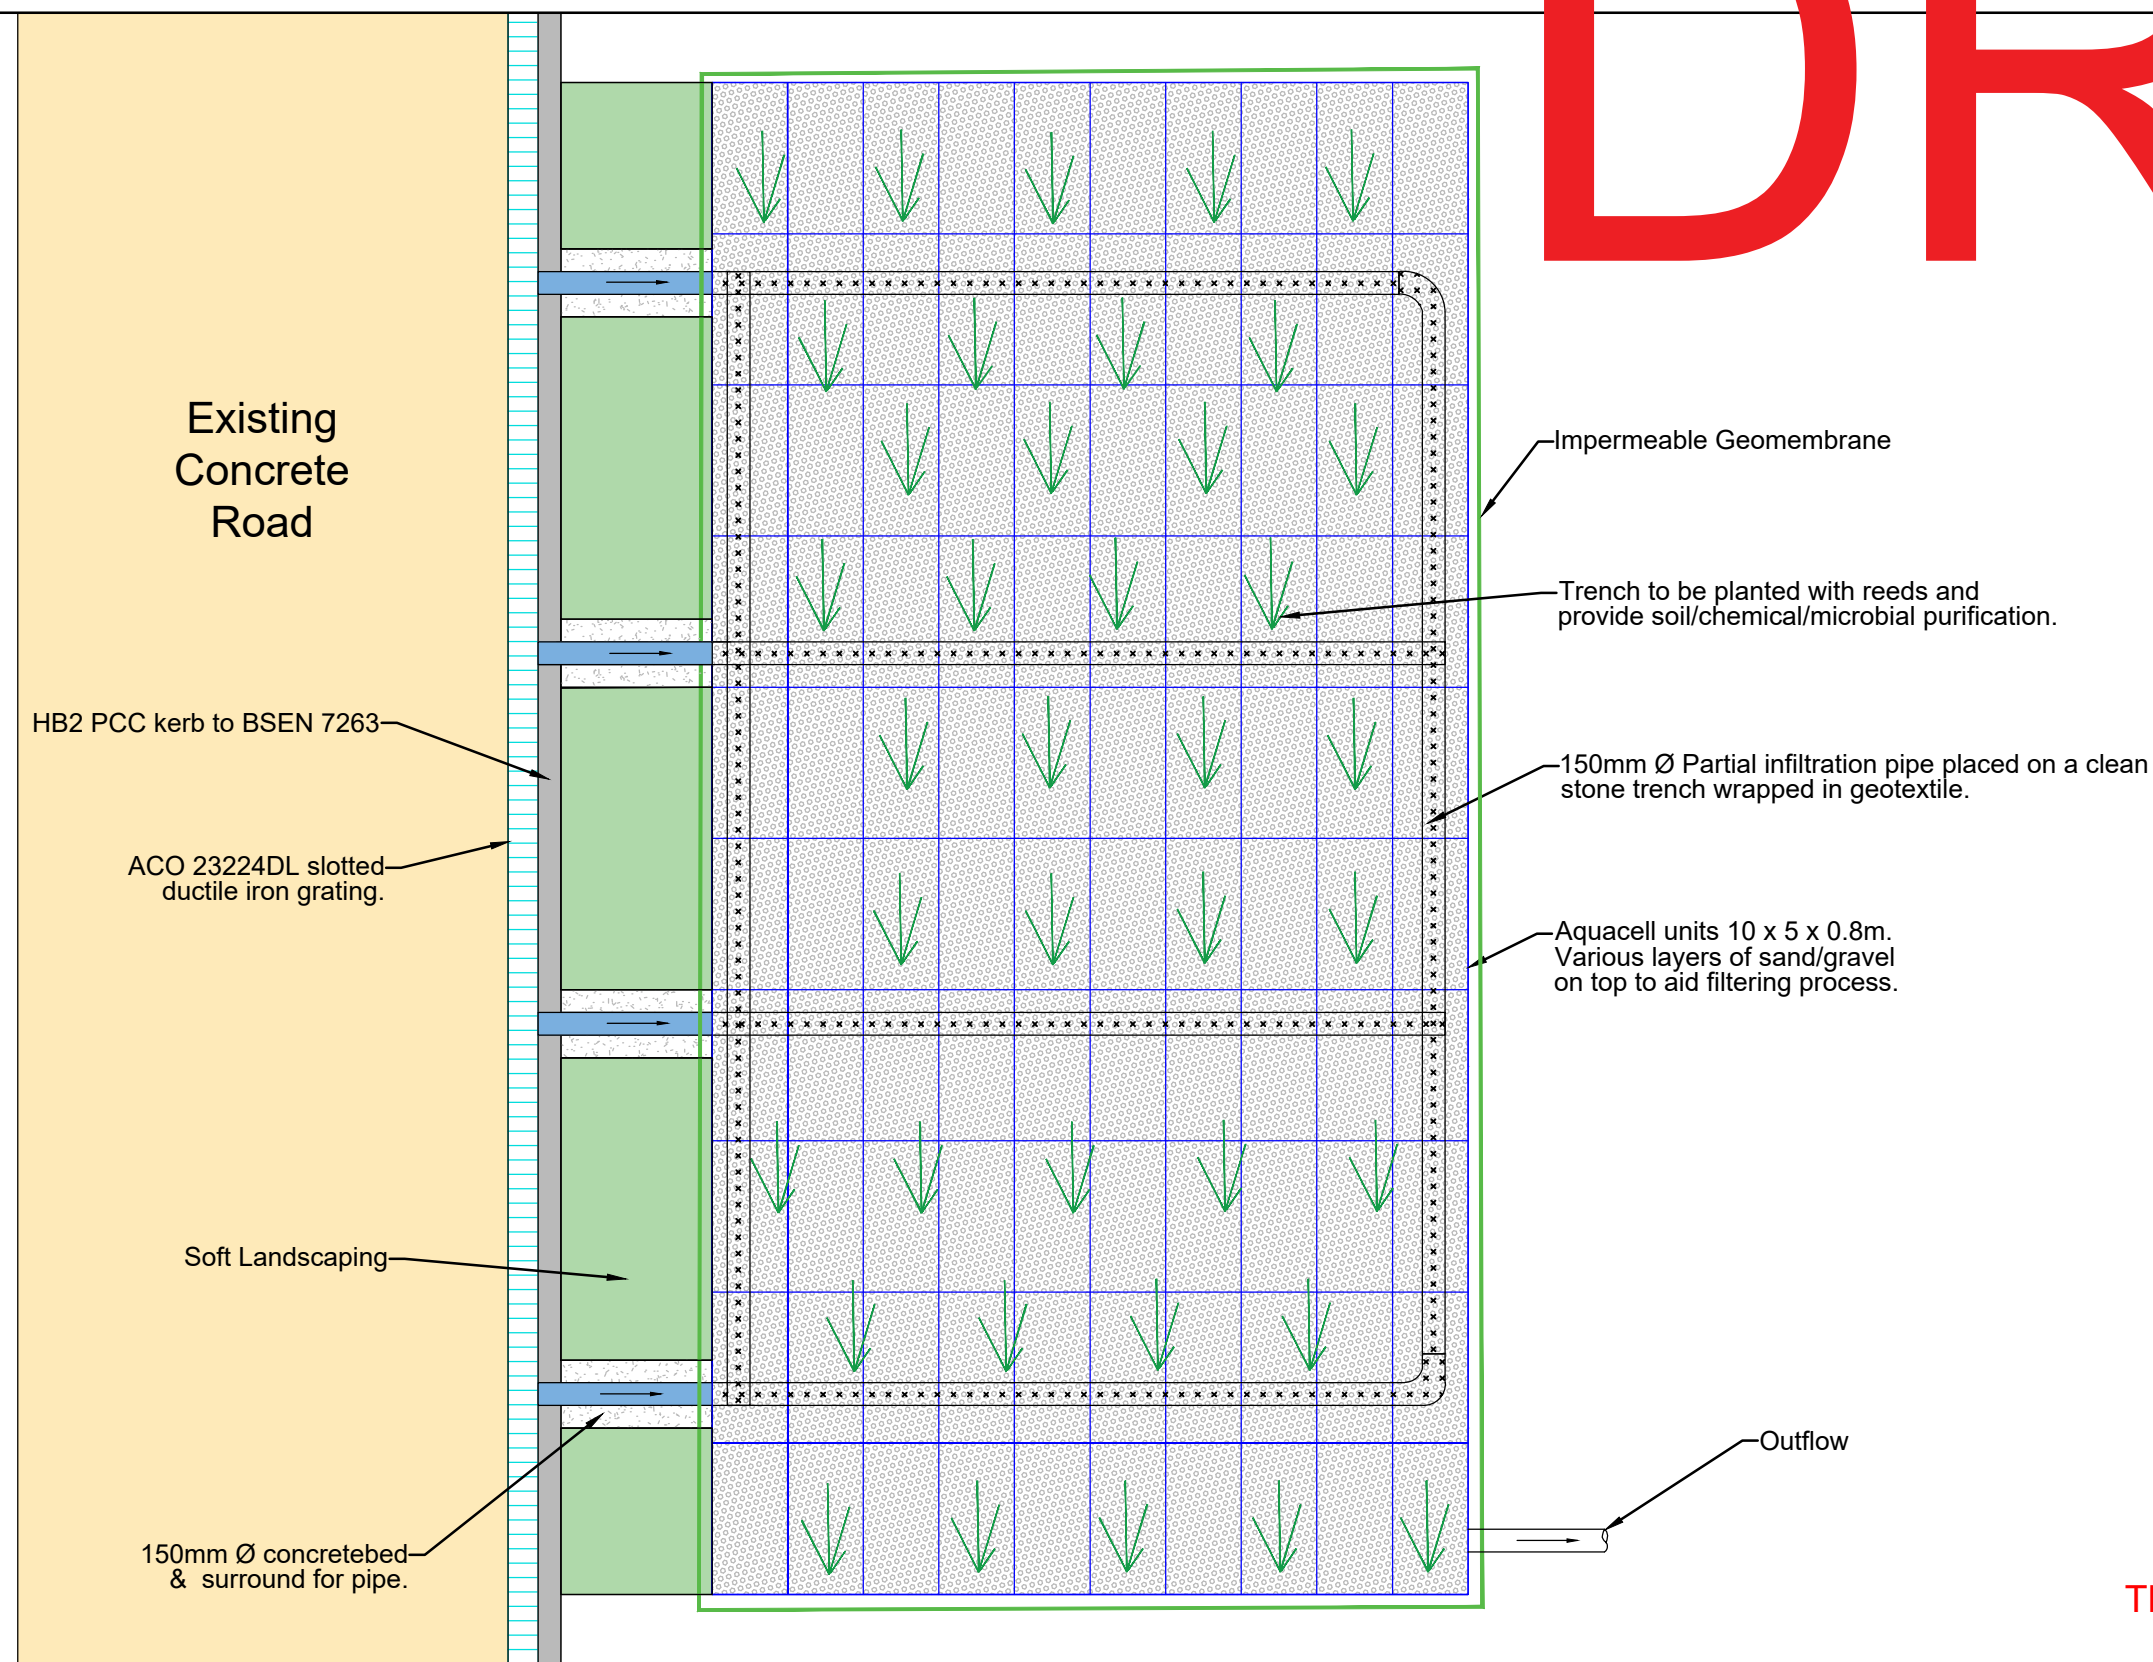

THIS IS A CONTROLLED DOCUMENT  
NOT FOR CONSTRUCTION

Rev	Description	Drw	Clk	Date
A	FIRST ISSUE	BE	DB	10.05.16



STILWELL LIMITED CONSULTING ENGINEERS  
 SATELLIET HOUSE  
 2 NEXUS PARK  
 ASH VALE  
 SURREY  
 GU12 5QE

Tel: 01276 700400  
 Fax: 01252 544934  
 E-Mail: info@stilwell-ltd.co.uk  
 Web: www.stilwell-ltd.co.uk



Project: Kenwood Yard  
Hampstead Heath

Title: Vertical Reed Treatment System  
With Attenuation

Date: MMay 2016 Drawn: BE Checked: DB

Scale: As Stated @ A2 Status: Preliminary

Drawing No: TSP/COL/P3010/004 Rev: A