



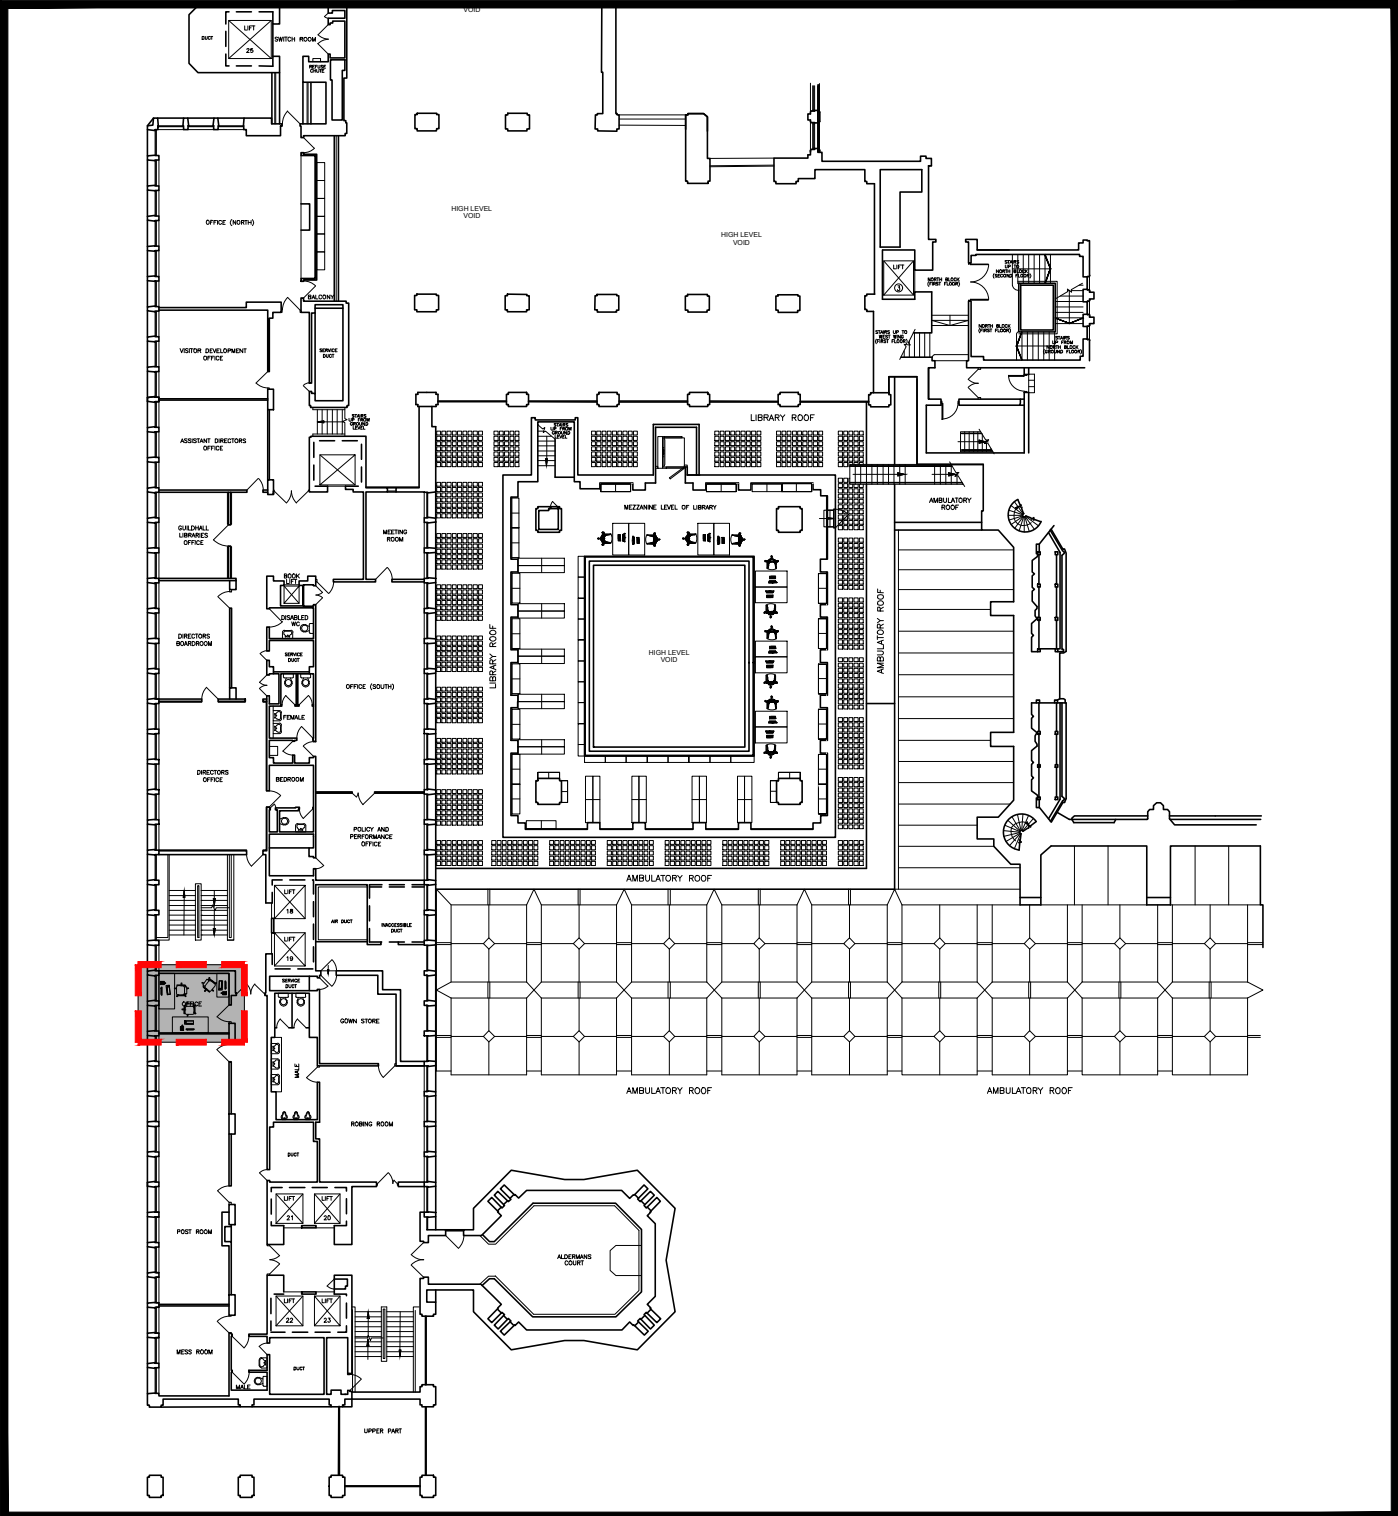


West Wing Mezzanine Level - Room Location - Not To Scale


Proposed Locker Installation - Layout Option Info:

= x6 Lockers (x3 Double)

(Double Option) 1800mm (h)
600mm (w)
450mm (d)

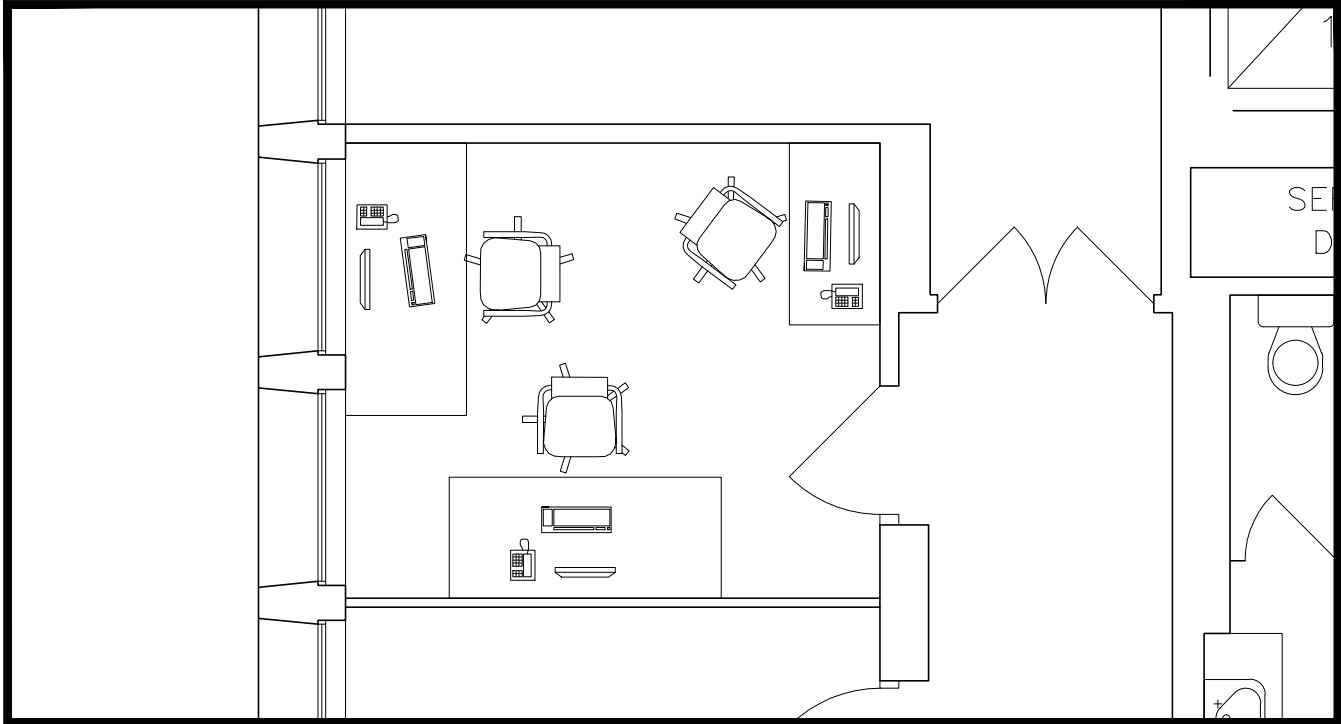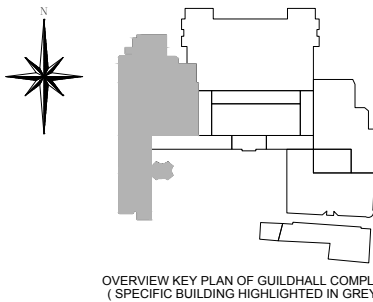

Existing Room Layout - Scale 1:50

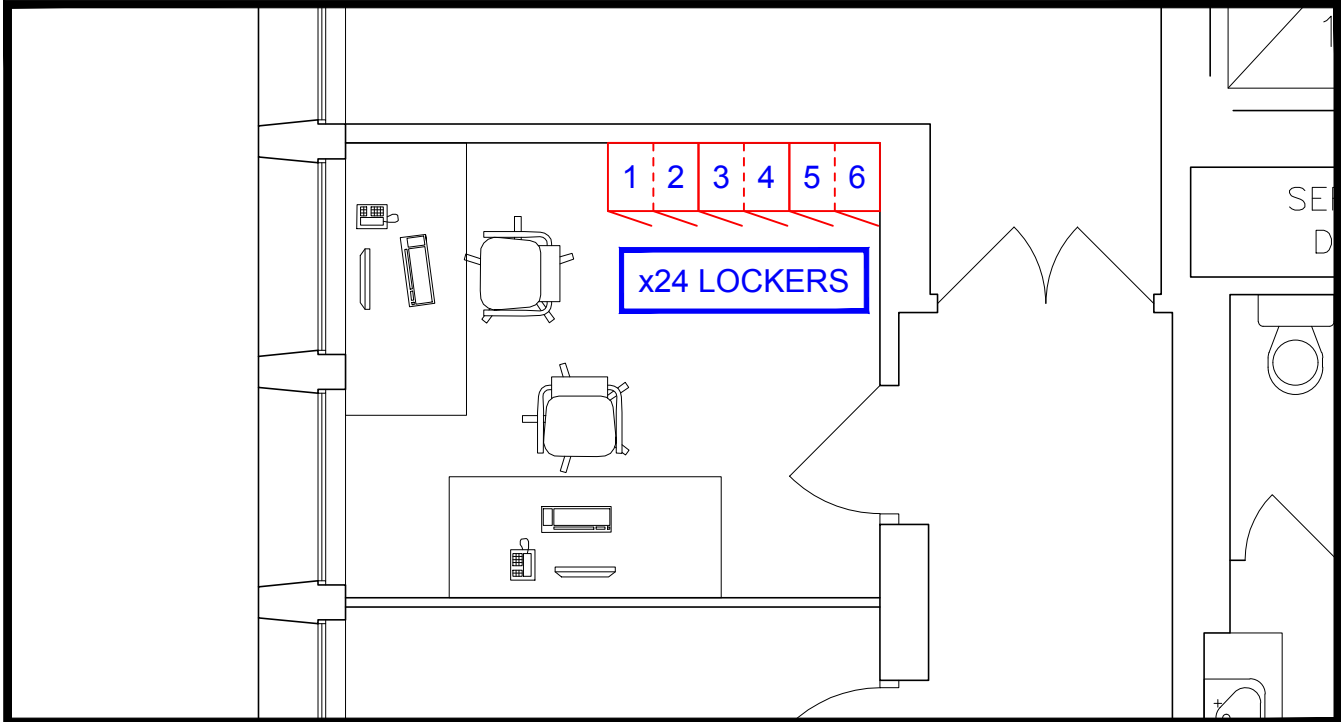

Proposed Locker Layout - Scale 1:50



P.G.Wilkinson BSc MSc MRICS
City Surveyor

CITY SURVEYOR'S DEPARTMENT
Corporate Property Group:
Plans & Research Section

Project : CITY OF LONDON GUILDHALL COMPLEX				Drawing : WEST WING - MEZZANINE LEVEL PROPOSED LOCKER INSTALLATION			
Scale at A3 AS SHOWN		Drawn by : S.B.		Drawing No: 4-C-40251-1			
Des : S.G.		App :					
Date : NOV 2017		Revision		Notes: Do not scale. All dimensions to be checked on site. Errors to be reported to supervising officer.			