



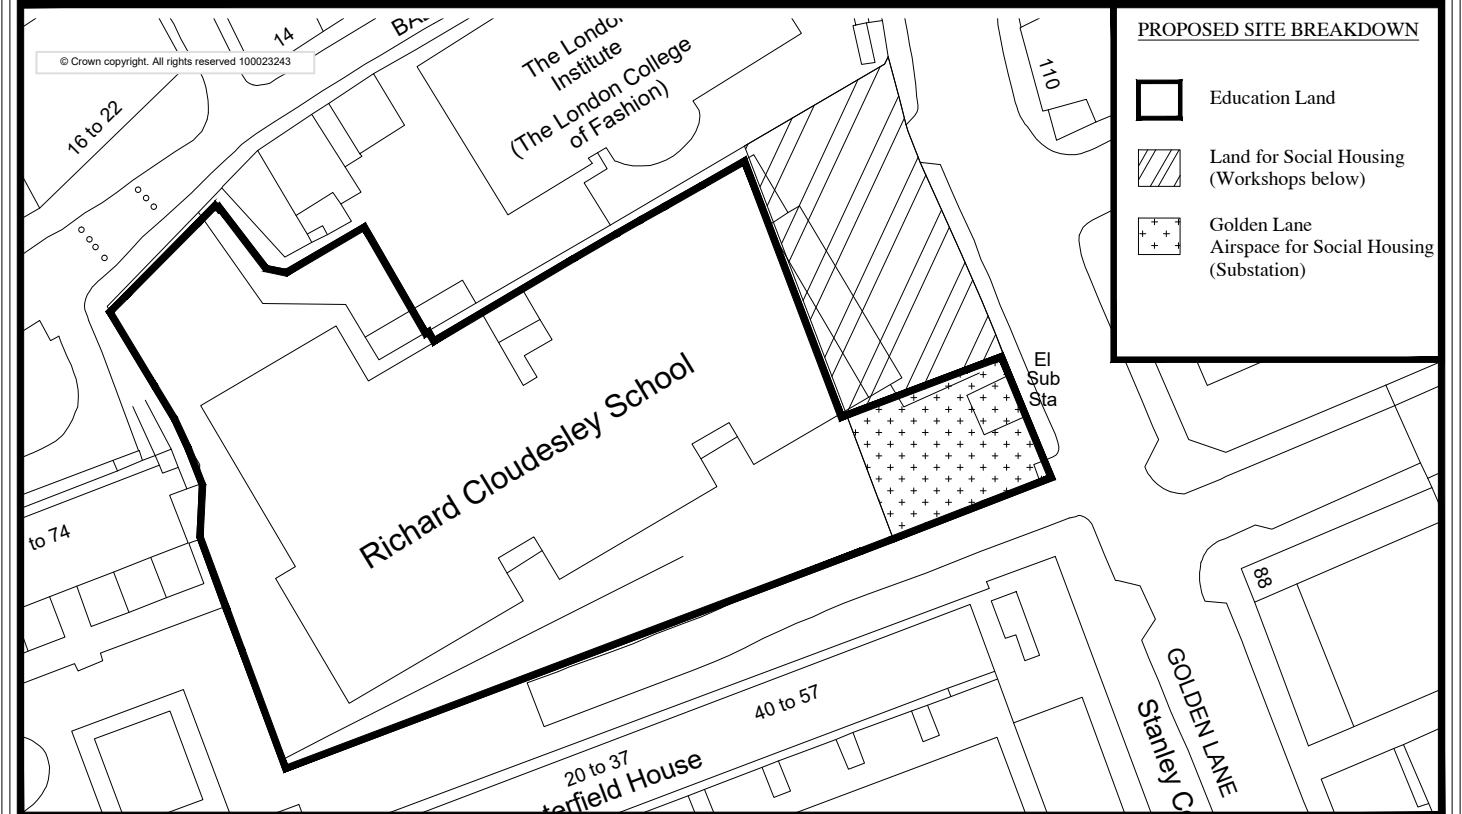

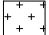


EXISTING SITE BREAKDOWN

-  Islington Council's registered title number AGL418532
-  Golden Lane Estate part of the City of London's registered title number LN134876
-  Golden Lane Estate Garages
-  Former Adult Education Centre



PROPOSED SITE BREAKDOWN

-  Education Land
-  Land for Social Housing (Workshops below)
-  Golden Lane Airspace for Social Housing (Substation)


Address :	
Former Richard Cloudesley School London EC1	
Title :	
Committee Plan (Land Transactions)	
Drawing No :	
5-C-40597 -01	
Pro code	UPRN



CITY OF LONDON

P.G.Wilkinson BSc MSc MRICS
City Surveyor

CITY SURVEYOR'S DEPARTMENT
Corporate Property Group :
Plans & Records Section

Print Scale :	1 : 1 @ A3	
Date :	May 2018	
Drawn by :	KT	
Notes :		
Rev:		