

APPENDIX 'A'



Corporation of London  
City Engineer's Department

Notes



Area to be  
declared as  
City Walkway.

**RIVERSIDE WALKWAY**

FROM ST. MAGNUS HOUSE TO  
FORMER BILLINGS GATE MARKET.  
CITY OF LONDON (VARIOUS POWERS)  
ACT 1967-DECLARATION OF  
CITY WALKWAY

|        |        |         |
|--------|--------|---------|
| Date   | Survey | Drawn   |
| Design | Traced | Checked |

C. Snowden C.ENG., M.I.C.E.,  
City Engineer,  
P.O. Box 270  
Guildhall, London. E.C.2.


Scales

1:1250

No.

R. 789

Rev

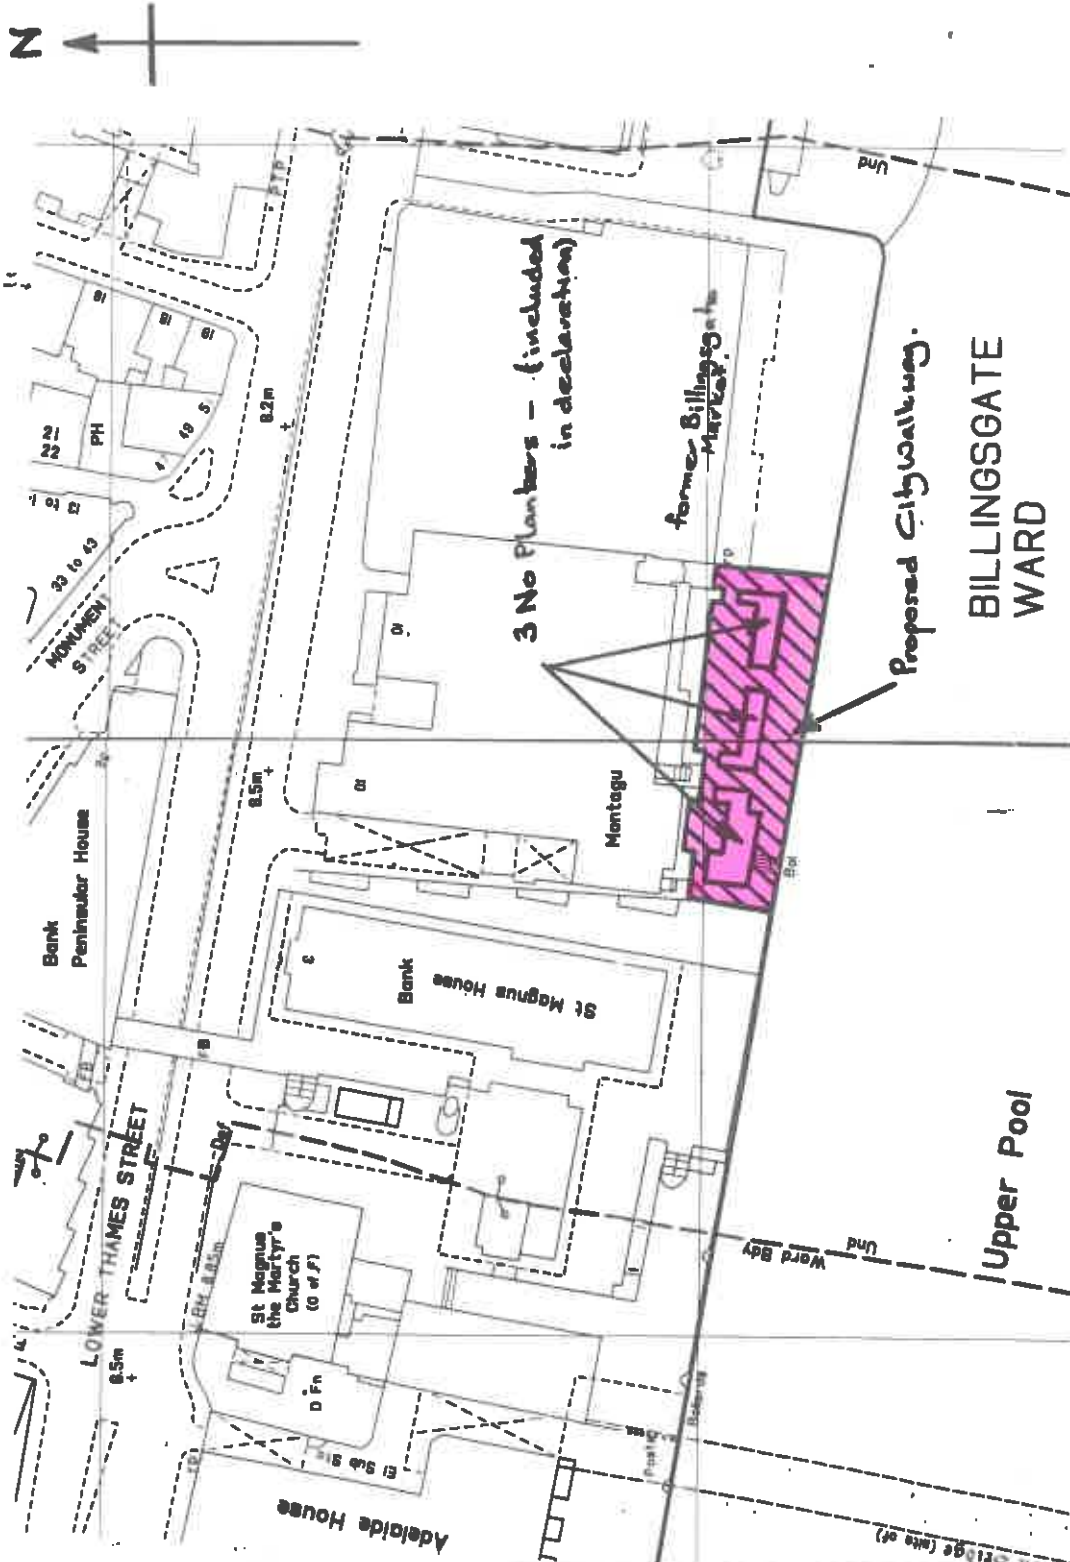

CITY WALKWAY DECLARATION PLAN: CON.D.P.4-91.