


1. DRAWING BASED ON TOPOGRAPHICAL SURVEY RECEIVED FROM TORONCROW SURVEYS DRAWING NO. 588A TOP 101-2D, DATED JULY 2017.
2. THIS DRAWING IS TO BE READ IN CONJUNCTION WITH ALL RELEVANT CONSTRUCTION DRAWINGS.

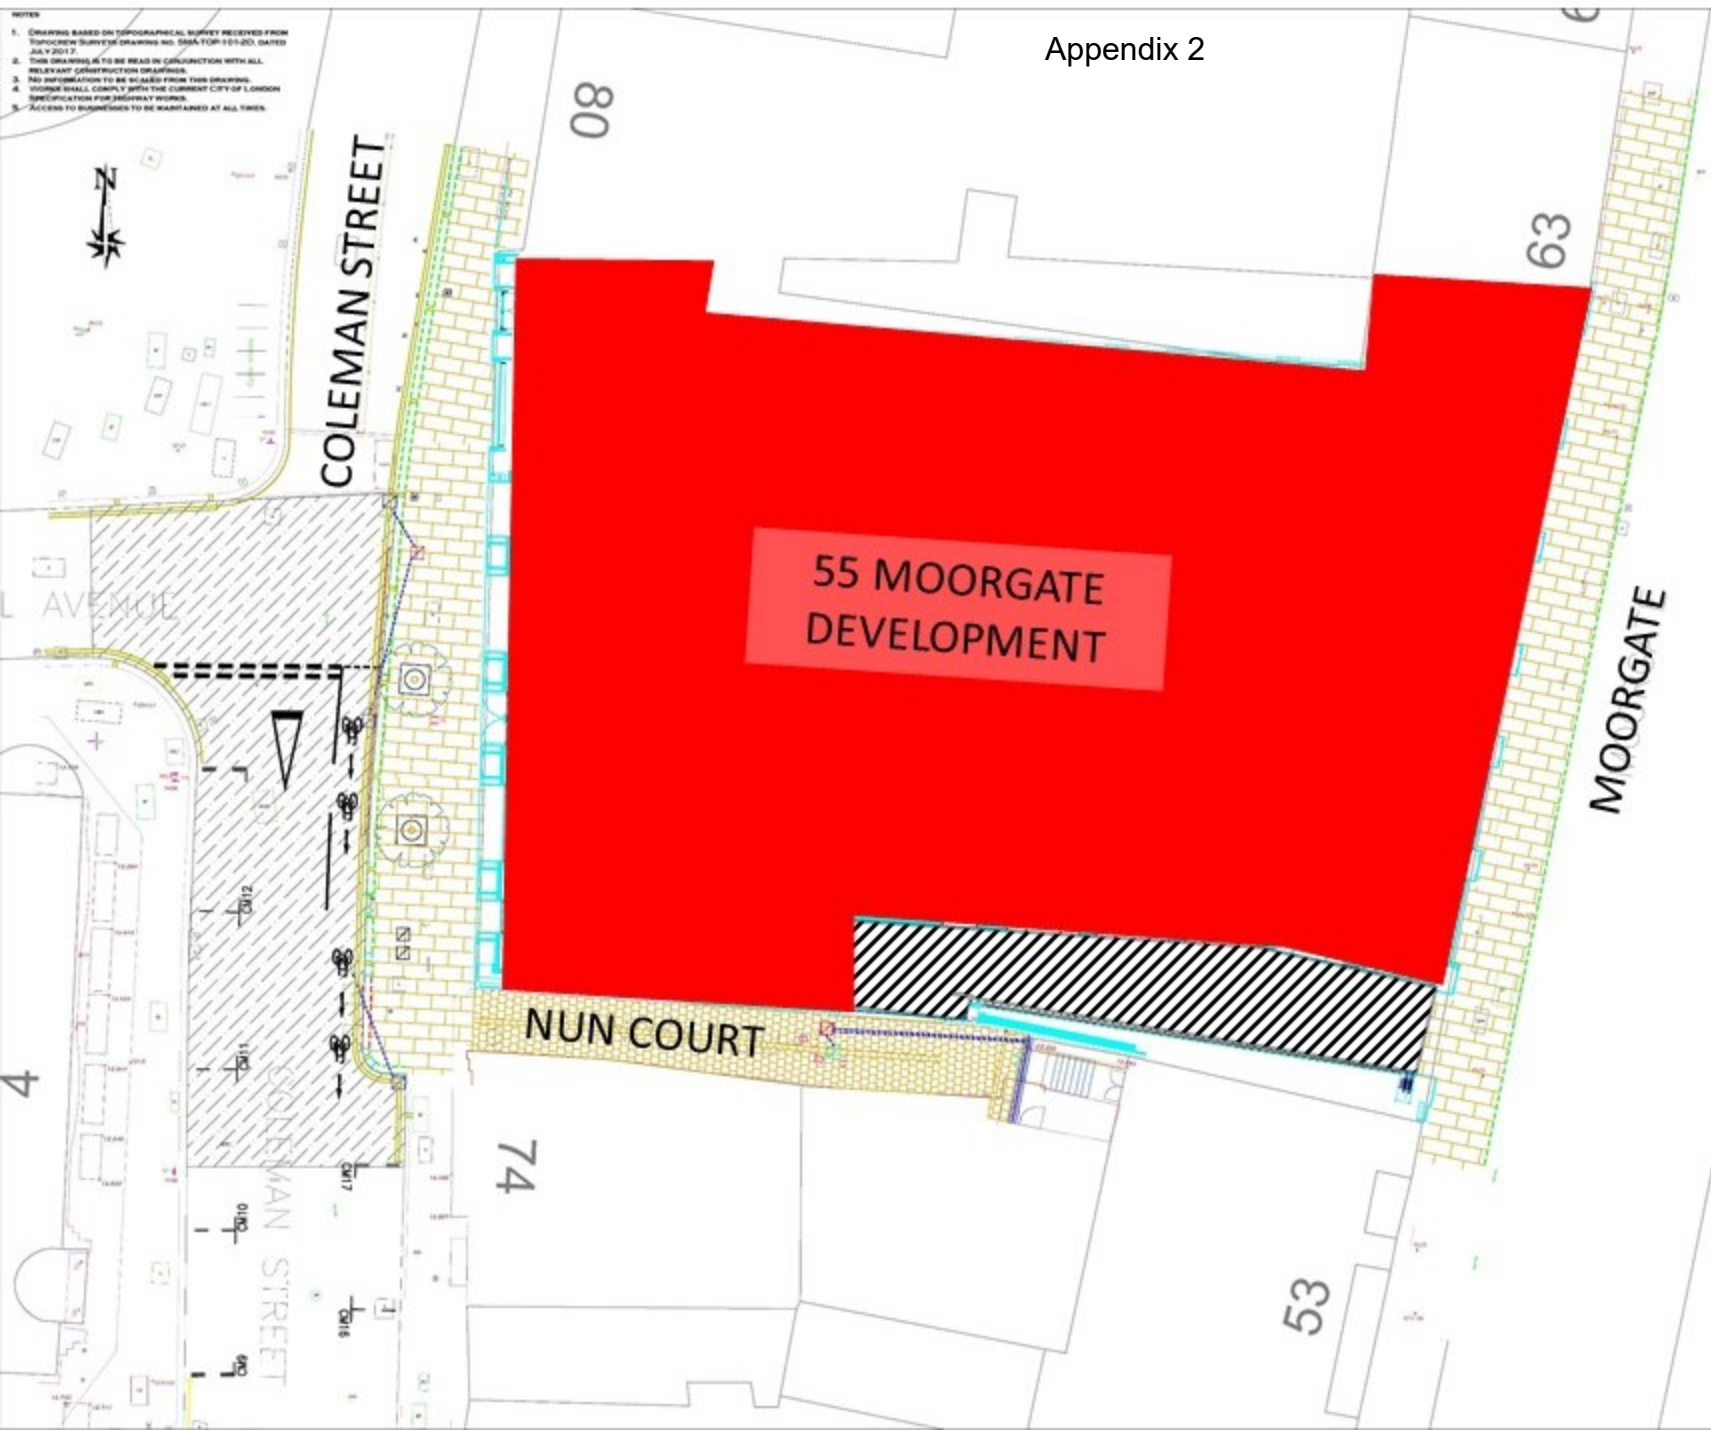

KEY

- 600 x 300 GRID LENGTHS x 63mm SCOUTWOOD YORKSTONE PAVING TO BE Laid PERPENDICULAR TO KERB ON 50mm SAND CEMENT AND JOINED WITH F.26
- 200 x 300 x 63mm SCOUTWOOD YORKSTONE PAVING TO BE Laid PERPENDICULAR TO BUILDINGS ON 50mm SAND CEMENT AND JOINED WITH F.26
- FLARE OFF EXISTING 50mm CARRIAGEWAY SURFACING AND LAY NEW 25mm WIDE 50mm THICK HOT PLASTERED MASTIC CHANNELS @ 50mm SDD SURFACE COURSE WITH 20mm PRE COATED CHIPPERS TO 50mm DEPTH.
- REMOVE EXISTING GULLY POT AND BACKFILL.
- EXISTING GULLY GRATING TO BE REMOVED AND GULLY POT TO BE COVERED WITH 300x300mm SWEET CHAMBER COVER AND FRAME.
- CONSTRUCT NEW CATCHPIPS WITH D400 450x450mm CYCLE FRIENDLY MESH GULLY GRATING AND FRAME.
- INSTALL 900x450mm GULLY POT WITH 450x450mm CYCLE FRIENDLY MESH GULLY GRATING AND FRAME.
- INSTALL 150mm WIDE PLUMBATION DRAINAGE CHANNEL WITH GALVANISED HEBELGUARD GRATING.
- 150mm CAST IRON PIPE CONNECTION.
- NEW 1.2mmq STEEL TREE GRILLE AND TREE.
- PROPOSED C3 FERROCAST BILLIARD.
- Nun Court Extension

DRAFT

Rev No.	Date	Description	By

**55 MOORGATE
S278 HIGHWAY WORKS**

GENERAL ARRANGEMENT

**HIGHWAY DESIGN
AND CONSTRUCTION**

Department of The Built Environment
PO Box 270
Stamwell
LONDON
EC2P 2EJ
Tel: 020 7406 3030

**CITY
OF
LONDON**

Sheet	1 of 1	This work is reproduced from Ordnance Survey material with the permission of Ordnance Survey on behalf of the Controller of Her Majesty's Stationery Office. © Crown Copyright 2016. All rights reserved. Unauthorised reproduction or reuse of this material is prohibited and may lead to prosecution or civil proceedings. CITY OF LONDON 10000405-0016
Date	JUNE 19	
Project No	NB	
Client	SMA	
Scale	1:100@A1	