


OPTION ONE

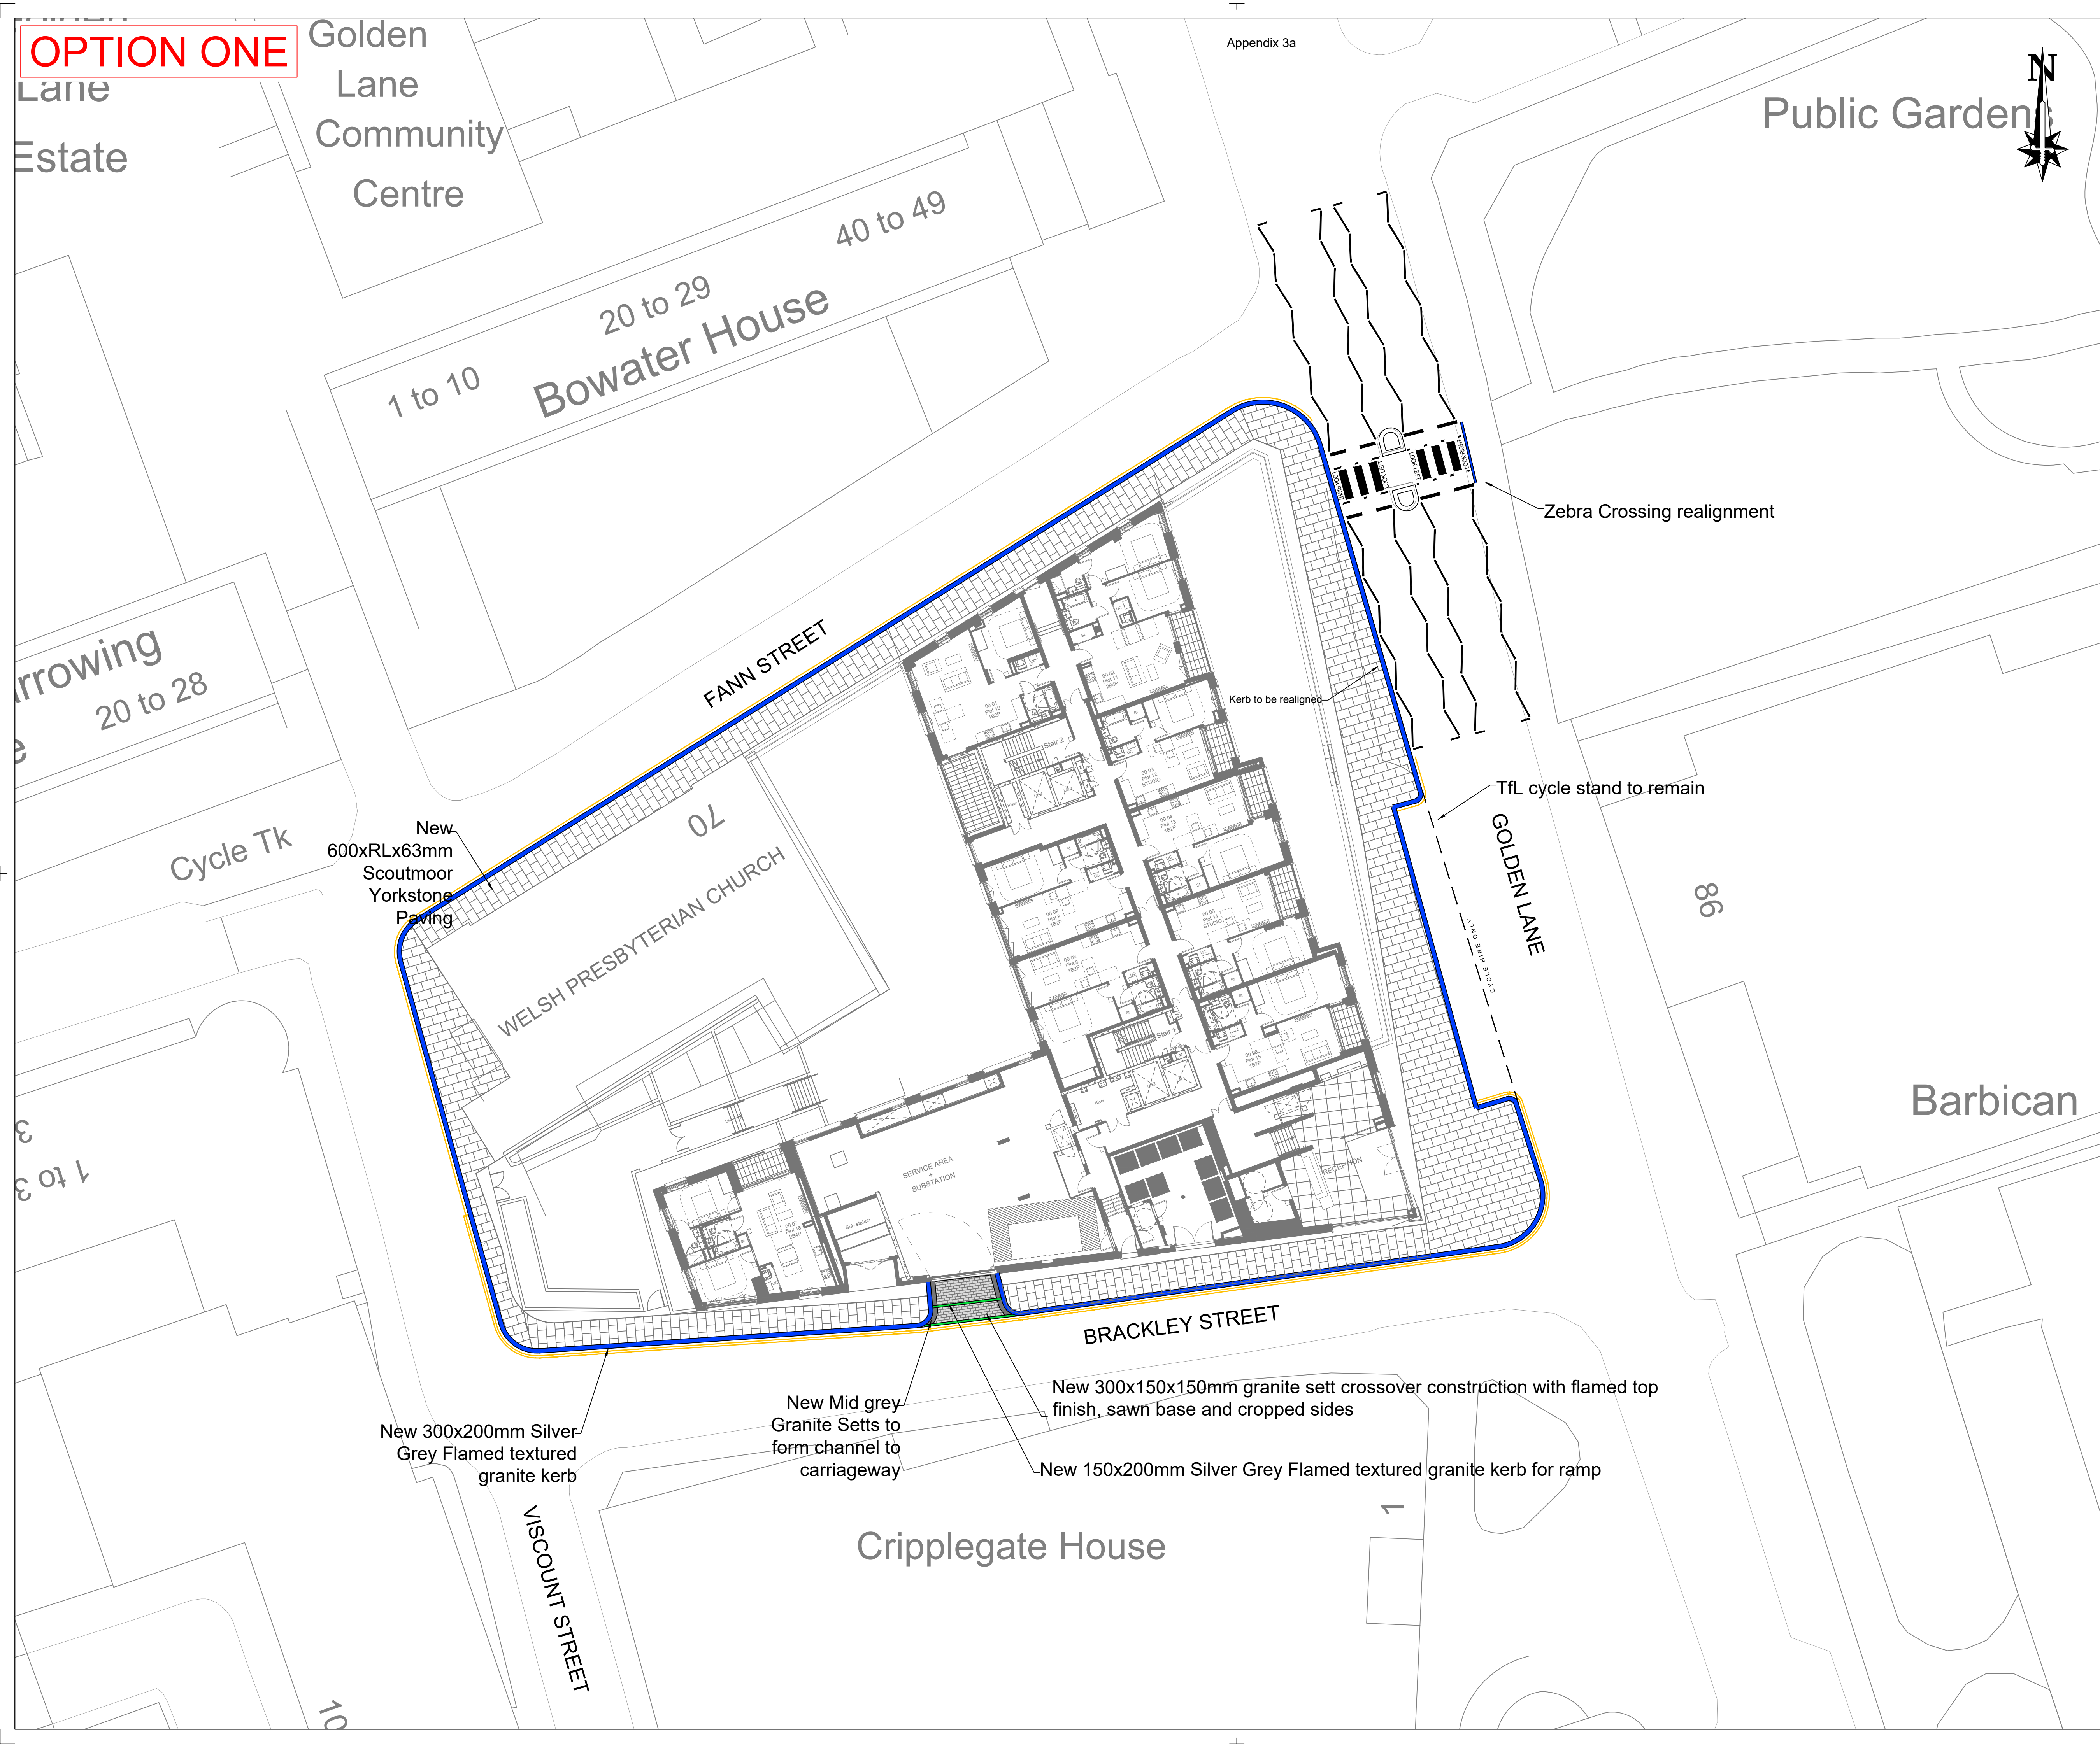


NOTES

1. DRAWING BASED ON OS MAPPING AND THE DEVELOPERS PLAN
2. NO INFORMATION TO BE SCALED FROM THIS DRAWING.
3. YORKSTONE PAVING TO BE LAID PERPENDICULAR TO ADJACENT KERB.
4. WORKS SHALL COMPLY WITH THE CURRENT CITY OF LONDON SPECIFICATION FOR HIGHWAY WORKS.
5. ALL HARD MATERIAL BROKEN OUT UNDER THE CONTRACT IS TO BE DISPOSED OF TO CONTRACTOR'S TIP.
6. RE-USE OF ANY EXISTING ROAD SIGNS AND OTHER STREET FURNITURE IS AT THE CITY OF LONDON DISCRETION.
7. THE CONTRACTOR WILL BE HELD RESPONSIBLE FOR ANY DAMAGE CAUSED TO PRIVATE HIGHWAYS AND PRIVATELY OWNED STREET FURNITURE.
8. EXACT LOCATION OF DROPSHAFT / GULLIES WILL BE DETERMINED IN DETAILED DESIGN STAGES.
9. FOOTWAY UTILITY CHAMBERS TO BE REPLACED WITH RECESSED COVERS.

KEY

- NEW 63MM YORKSTONE PAVING, 600MM WIDE, VARYING LENGTHS
- NEW 300x150x150MM GRANITE SETTS
- NEW 300 x 200MM SILVER GREY FLAMED TEXTURED GRANITE KERB
- NEW 150 x 300MM SILVER GREY FLAMED TEXTURED GRANITE KERB
- EXISTING WAITING RESTRICTIONS TO BE RE-LINED

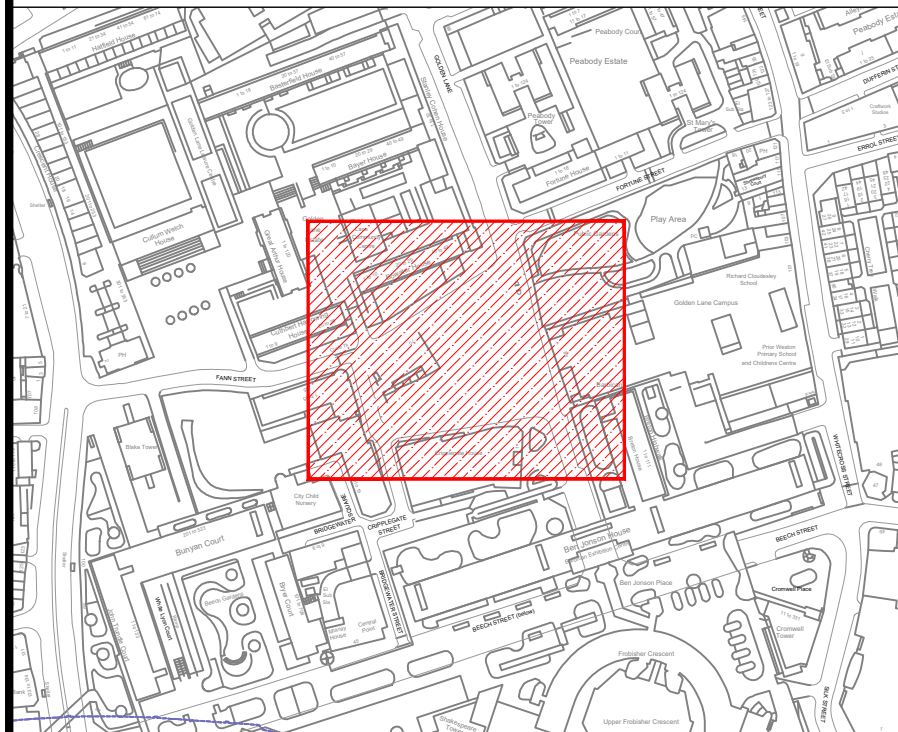

Section 278 - To be delivered by Col. Contractor

Rev No.	Date	Description	By
Revision			

PROJECT:
**BERNARD MORGAN HOUSE
HIGHWAY ENHANCEMENT
SCHEME**

TITLE:
**SECTION 278
OPTION 1
PLAN**

CLIENT:
**HIGHWAY DESIGN
AND CONSTRUCTION**
DEPARTMENT OF THE BUILT ENVIRONMENT
PO BOX 270
GUILDHALL
LONDON
EC2P 2EJ
TEL: 020 7606 3030

**CITY
OF
LONDON**

Sheet: SHEET 1 of 1	THIS MAP IS REPRODUCED FROM ORDNANCE SURVEY MATERIAL WITH THE PERMISSION OF ORDNANCE SURVEY ON BEHALF OF THE CONTROLLER OF HER MAJESTY'S STATIONERY OFFICE © CROWN COPYRIGHT 2019. ALL RIGHTS RESERVED. UNAUTHORISED REPRODUCTION INFRINGES CROWN COPYRIGHT AND MAY LEAD TO PROSECUTION OR CIVIL PROCEEDINGS. CITY OF LONDON 100023243 2019.
Date: JAN 2020	
Designed by: KE	
Checked by: BM	
Scale & Drawing Size: 1:200	
Revision: A	Drawing No: 100-16800410-OP1