
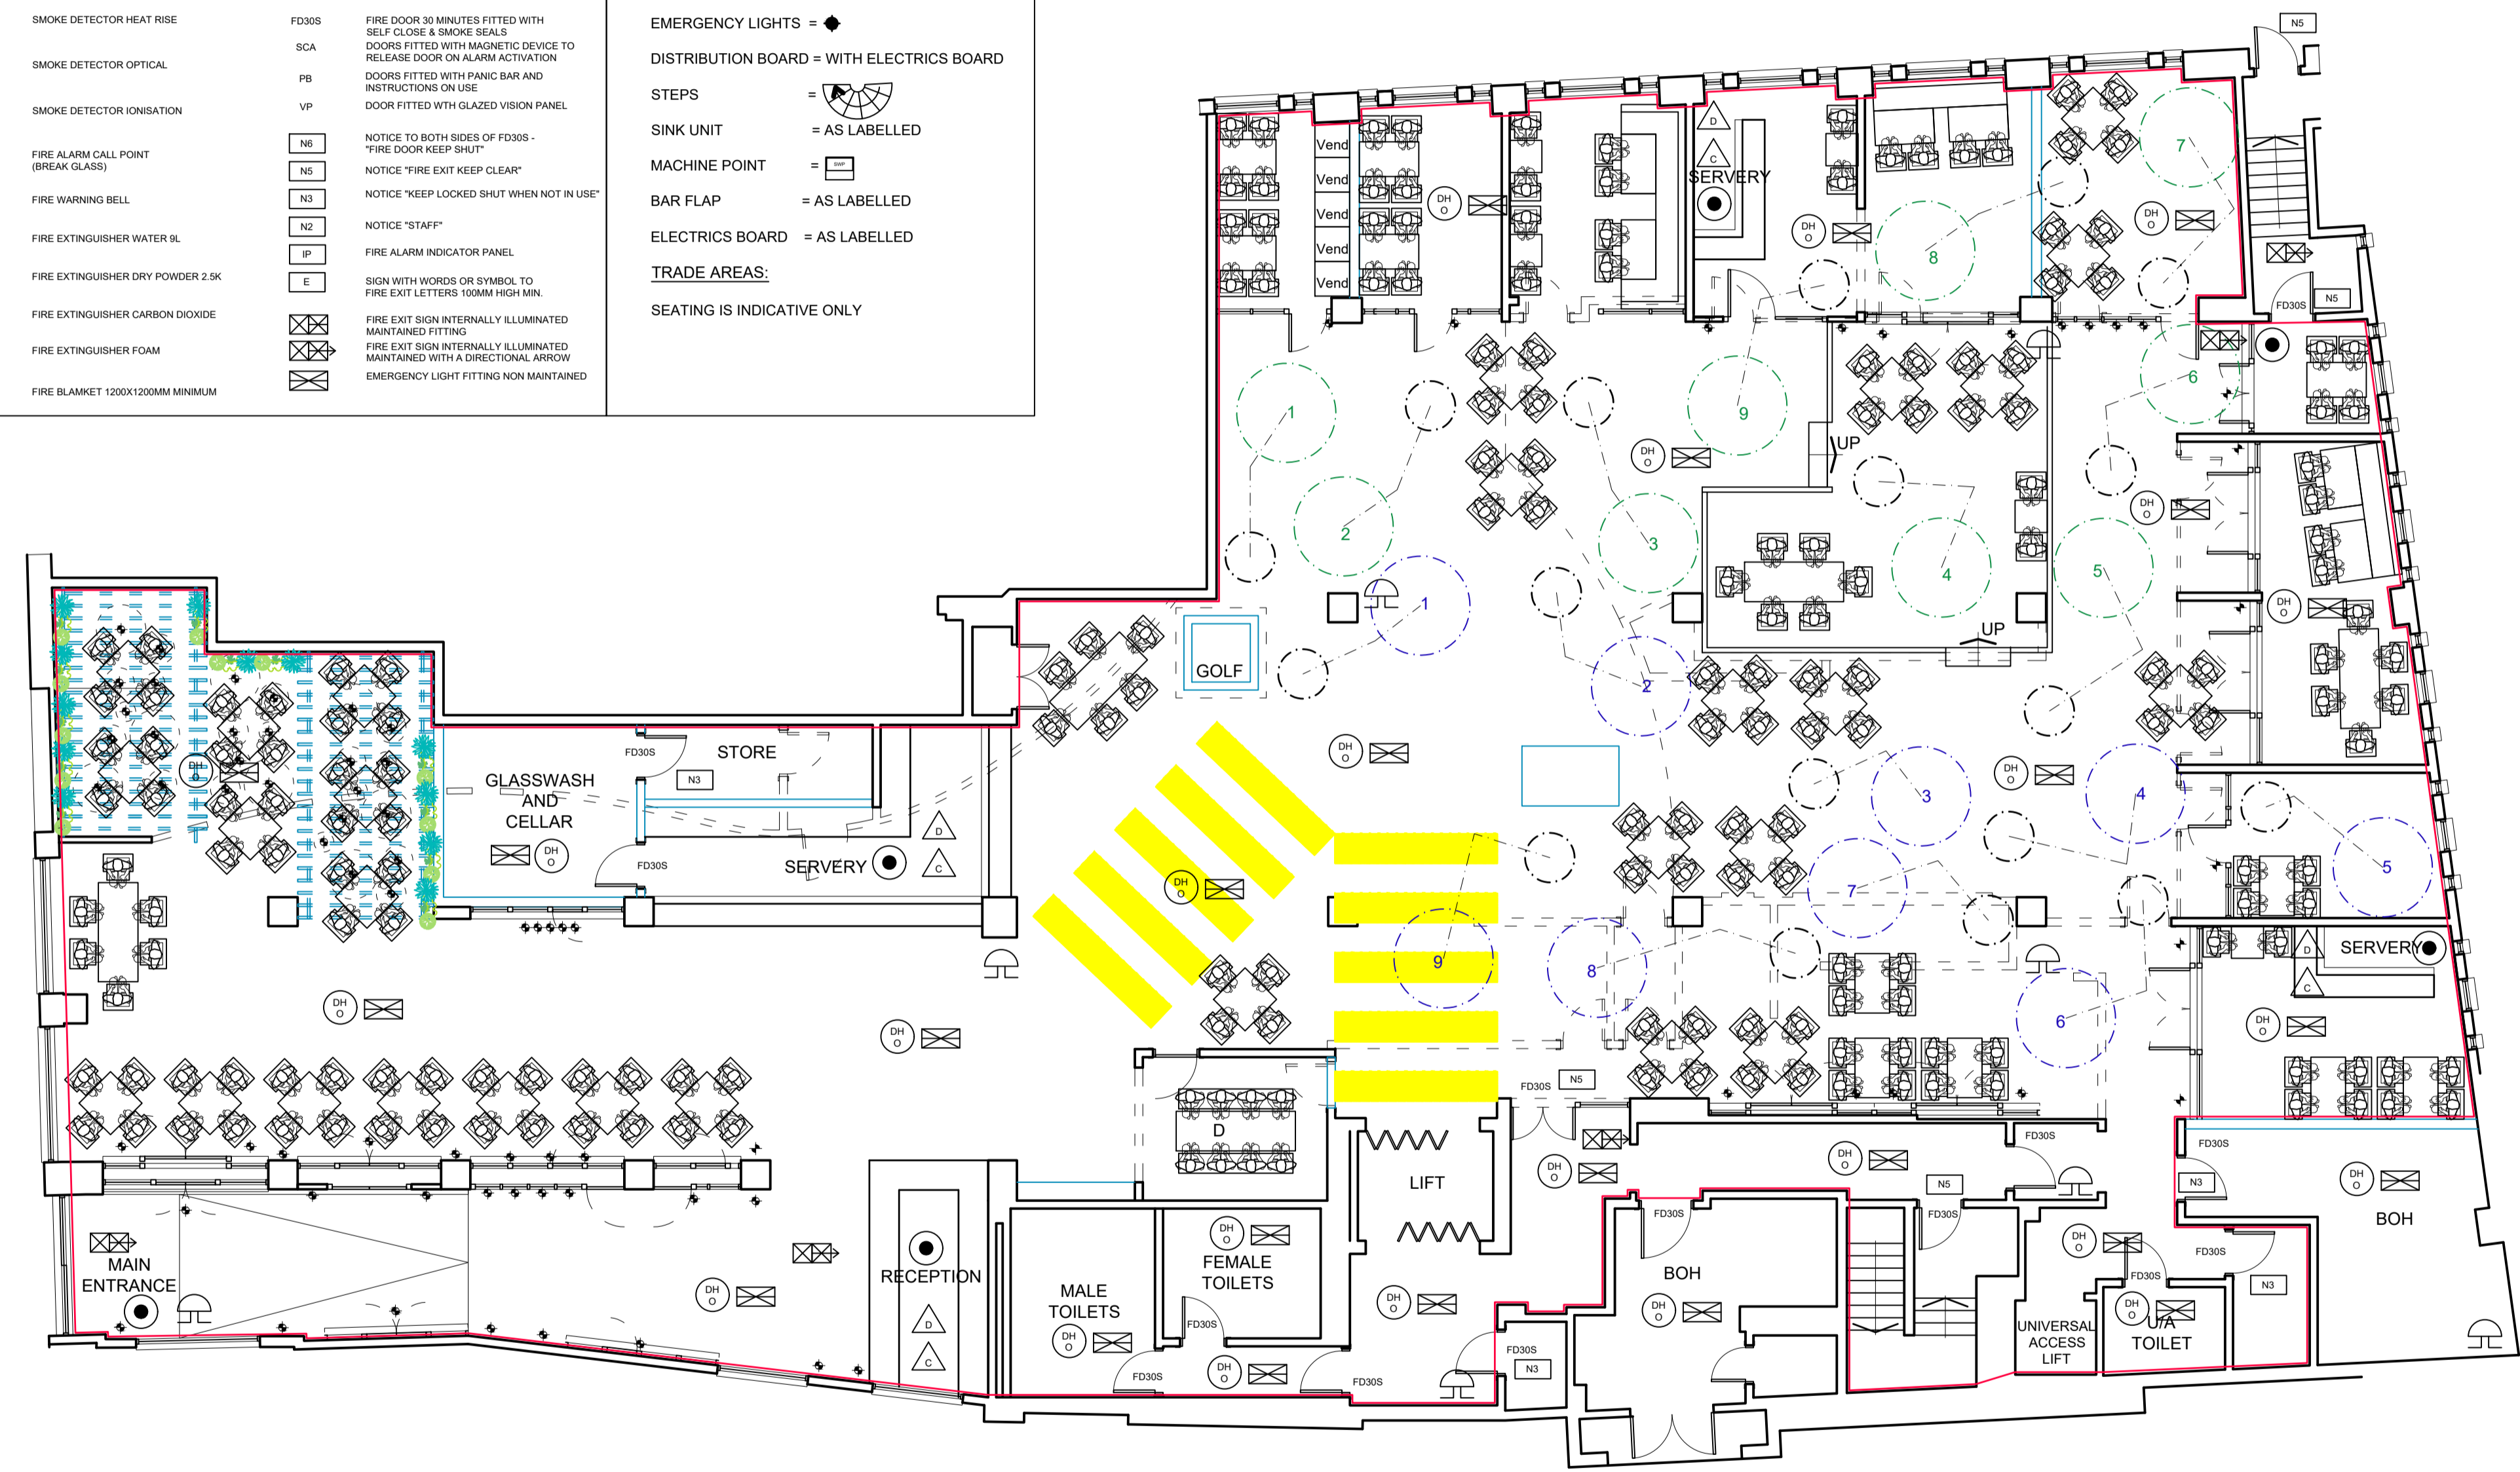
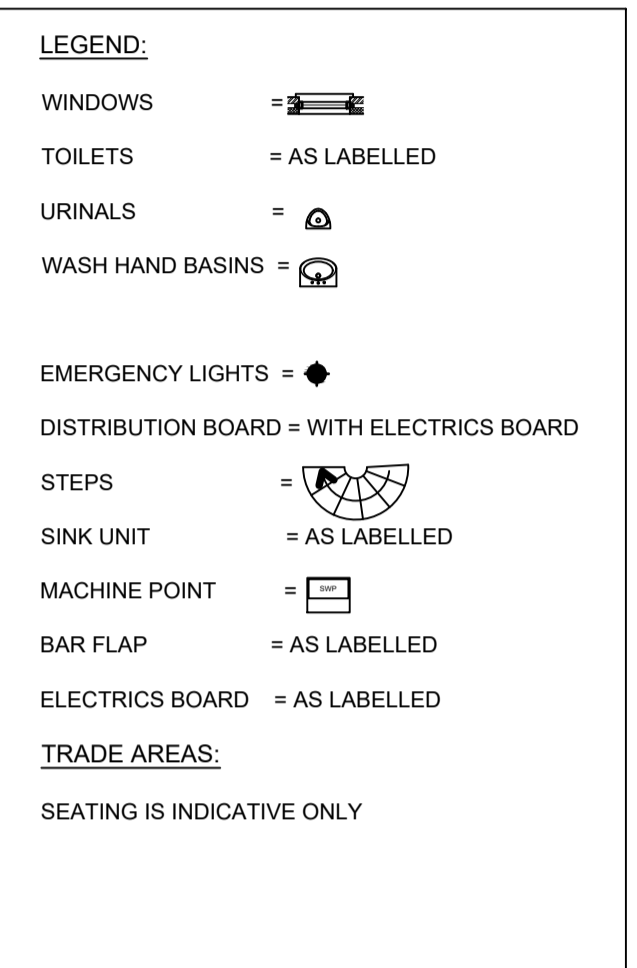
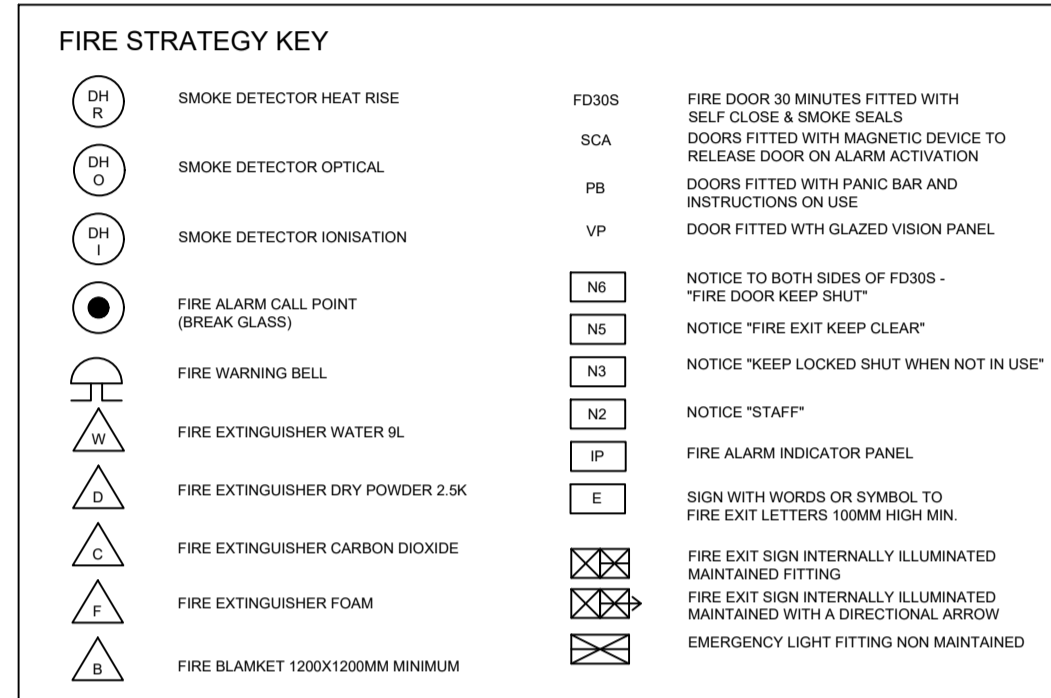


**NOTE:**  
**The Contractor is to check and verify all building and site dimensions, levels and sewer invert levels at connection points before work starts. This drawing must be read with and checked against any structural or other specialist drawings provided.**  
**The Contractor is to comply in all respects with the current Building Regulations whether or not specifically stated on these drawings. This drawing is not intended to show details of foundation or ground conditions. Each area of ground relied upon to support the structure depicted must be investigated by the Contractor and suitable methods of foundation be provided.**

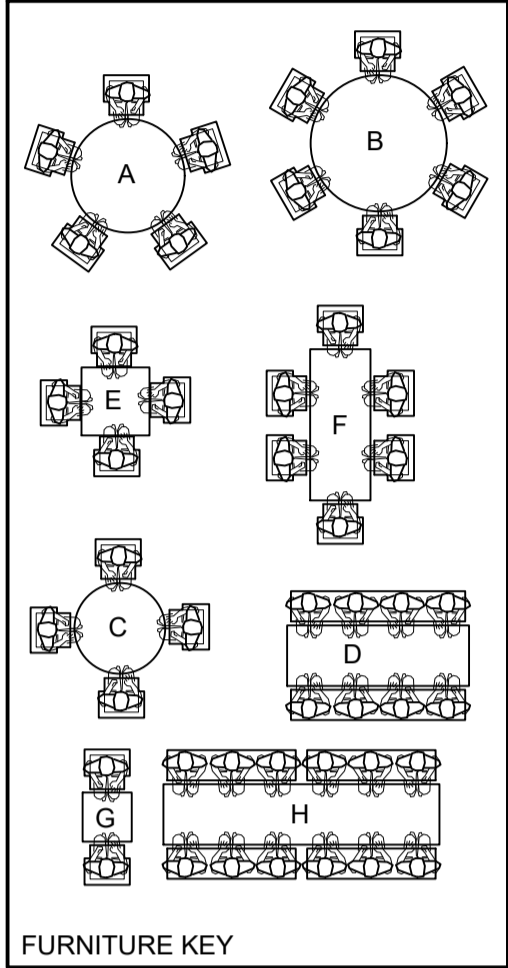

Site  
**165 FLEET STREET**  
 London

Title  
 LICENSING DRAWING  
 General Arrangement  
 GROUND FLOOR

Project Manager/ Checked	Drawn By TH	Scale 1:100@A1	Date 01/24
Arch./Des.	Drawing Number 24:016/001	Rev.	