


APPENDIX 6B - QUIETWAYS MEASURES AS APPROVED AT GATEWAY 3/4

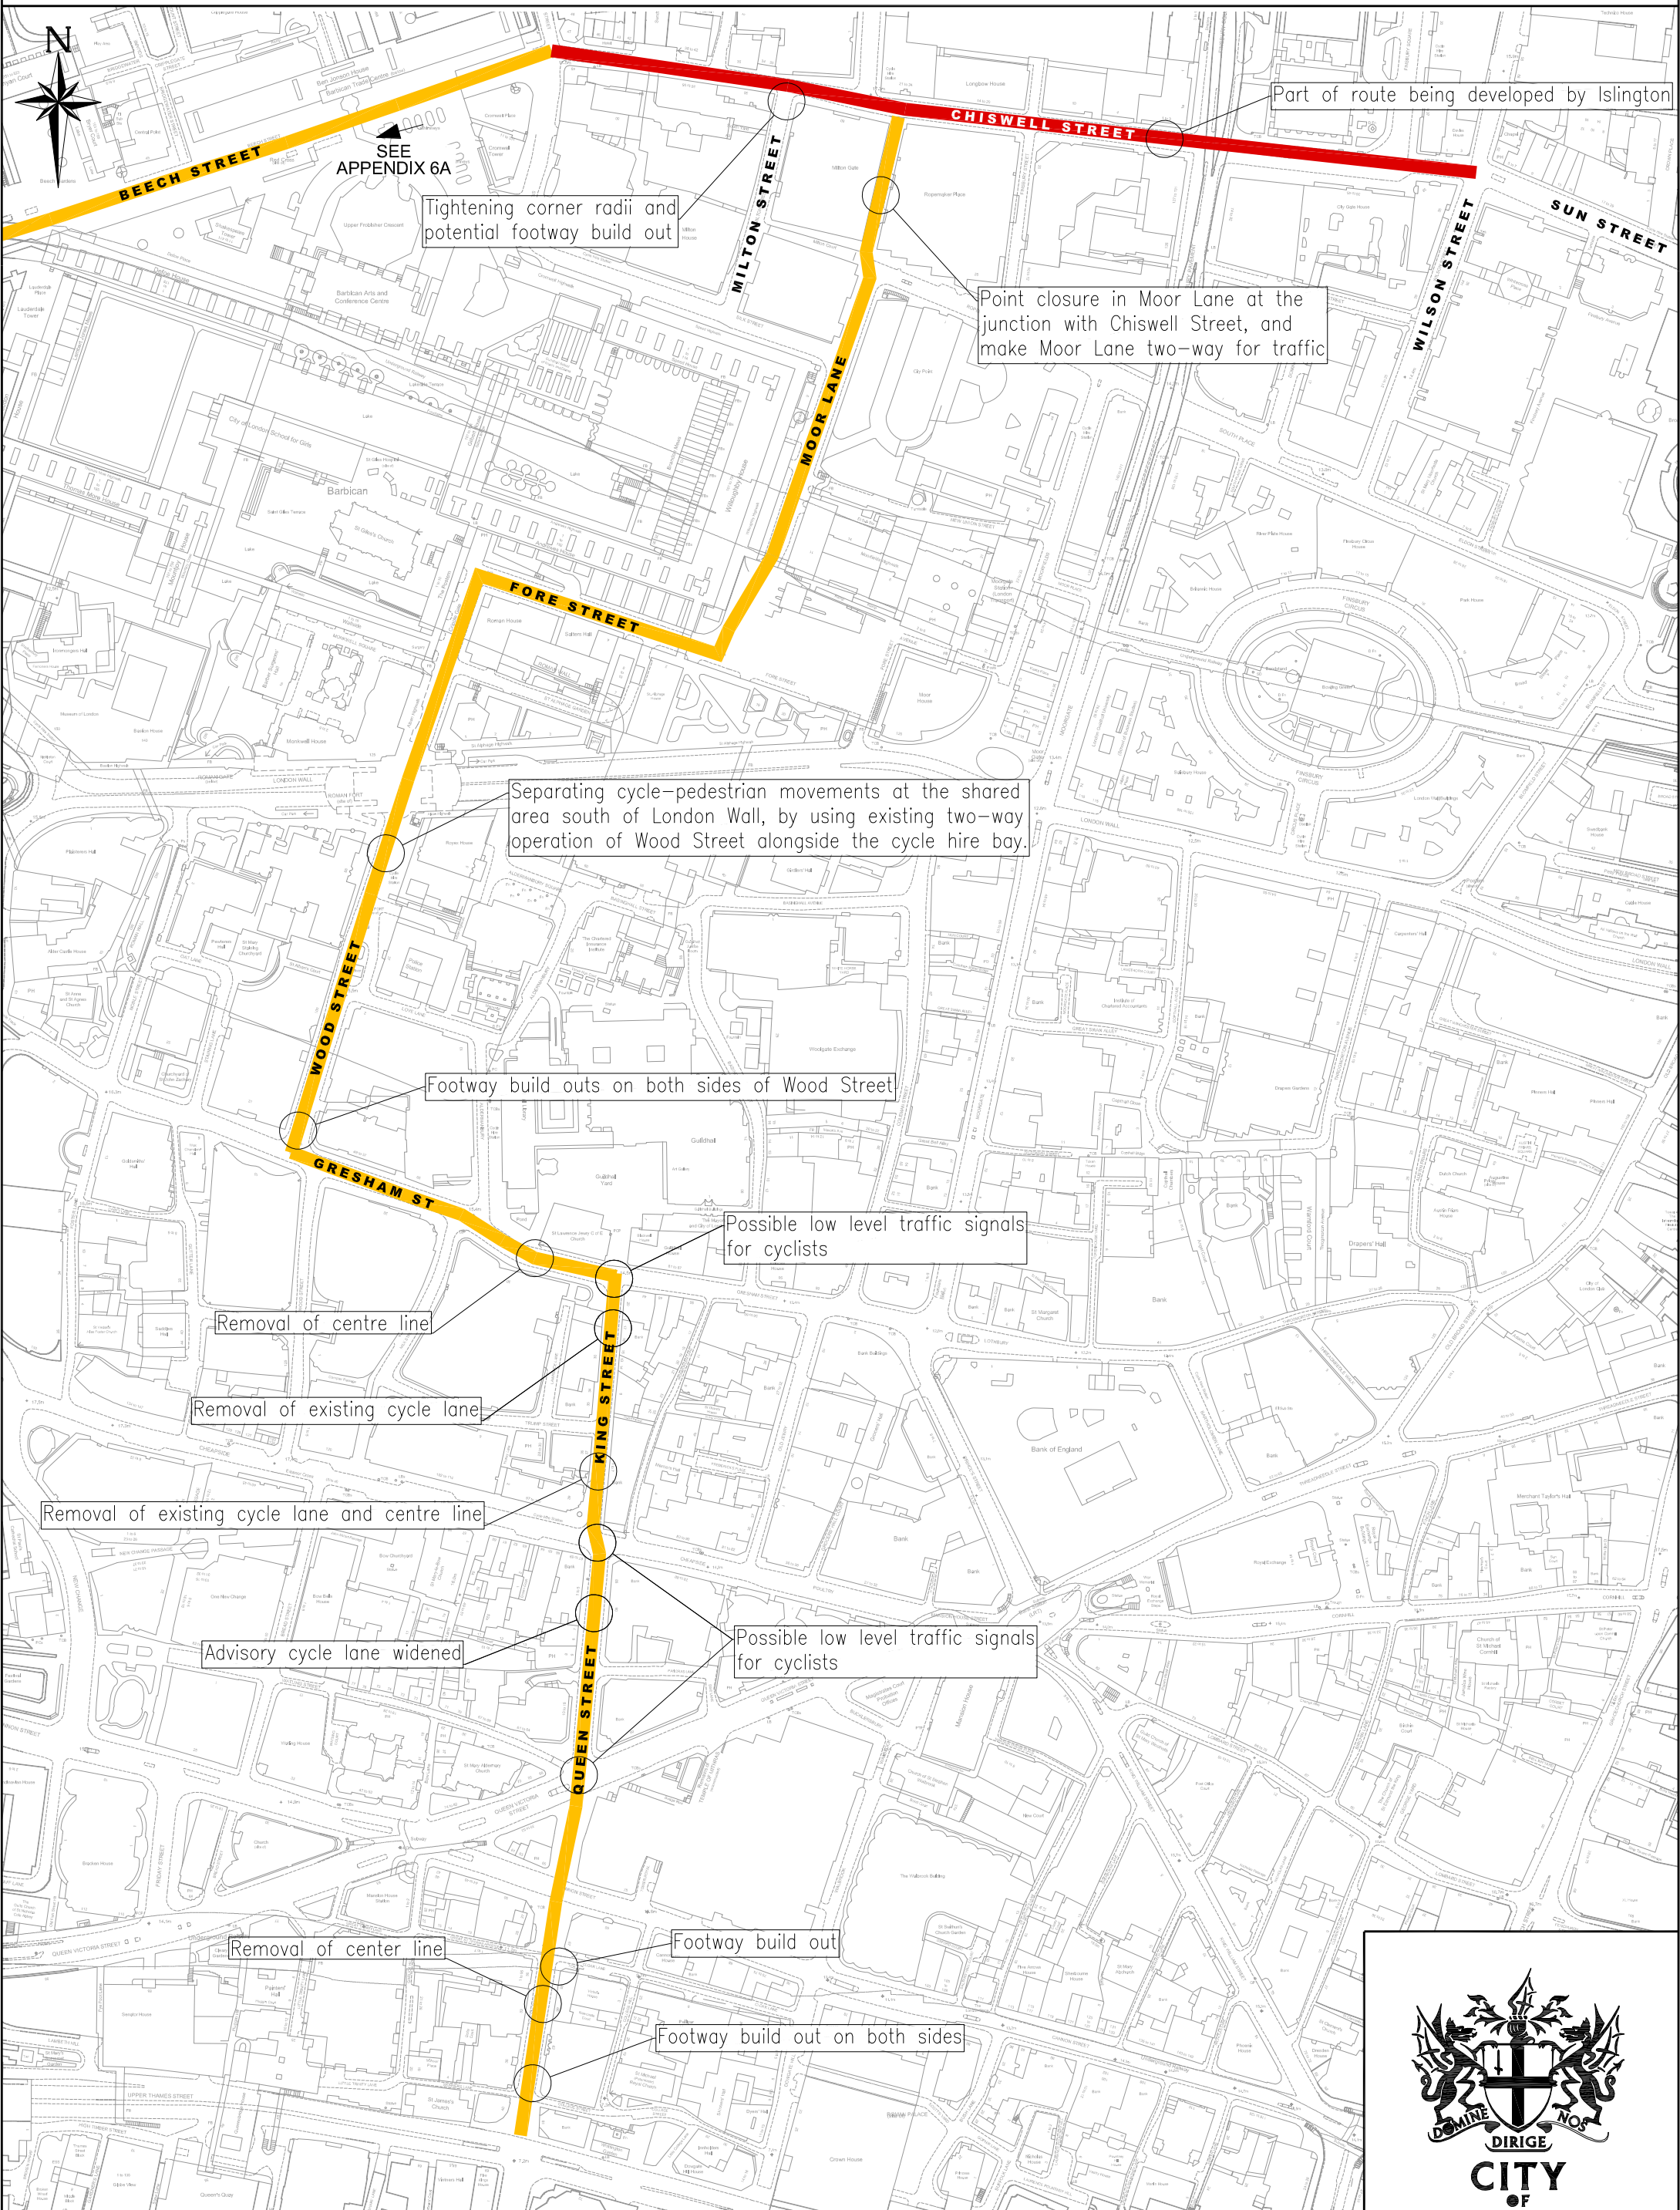

This map is reproduced from Ordnance Survey material with the permission of Ordnance Survey on behalf of the controller of Her Majesty's Stationery Office © Crown copyright 2006. All rights reserved. Unauthorised reproduction infringes Crown copyright and may lead to prosecution or civil proceedings. City of London 100023243 2008.