


APPENDIX 3

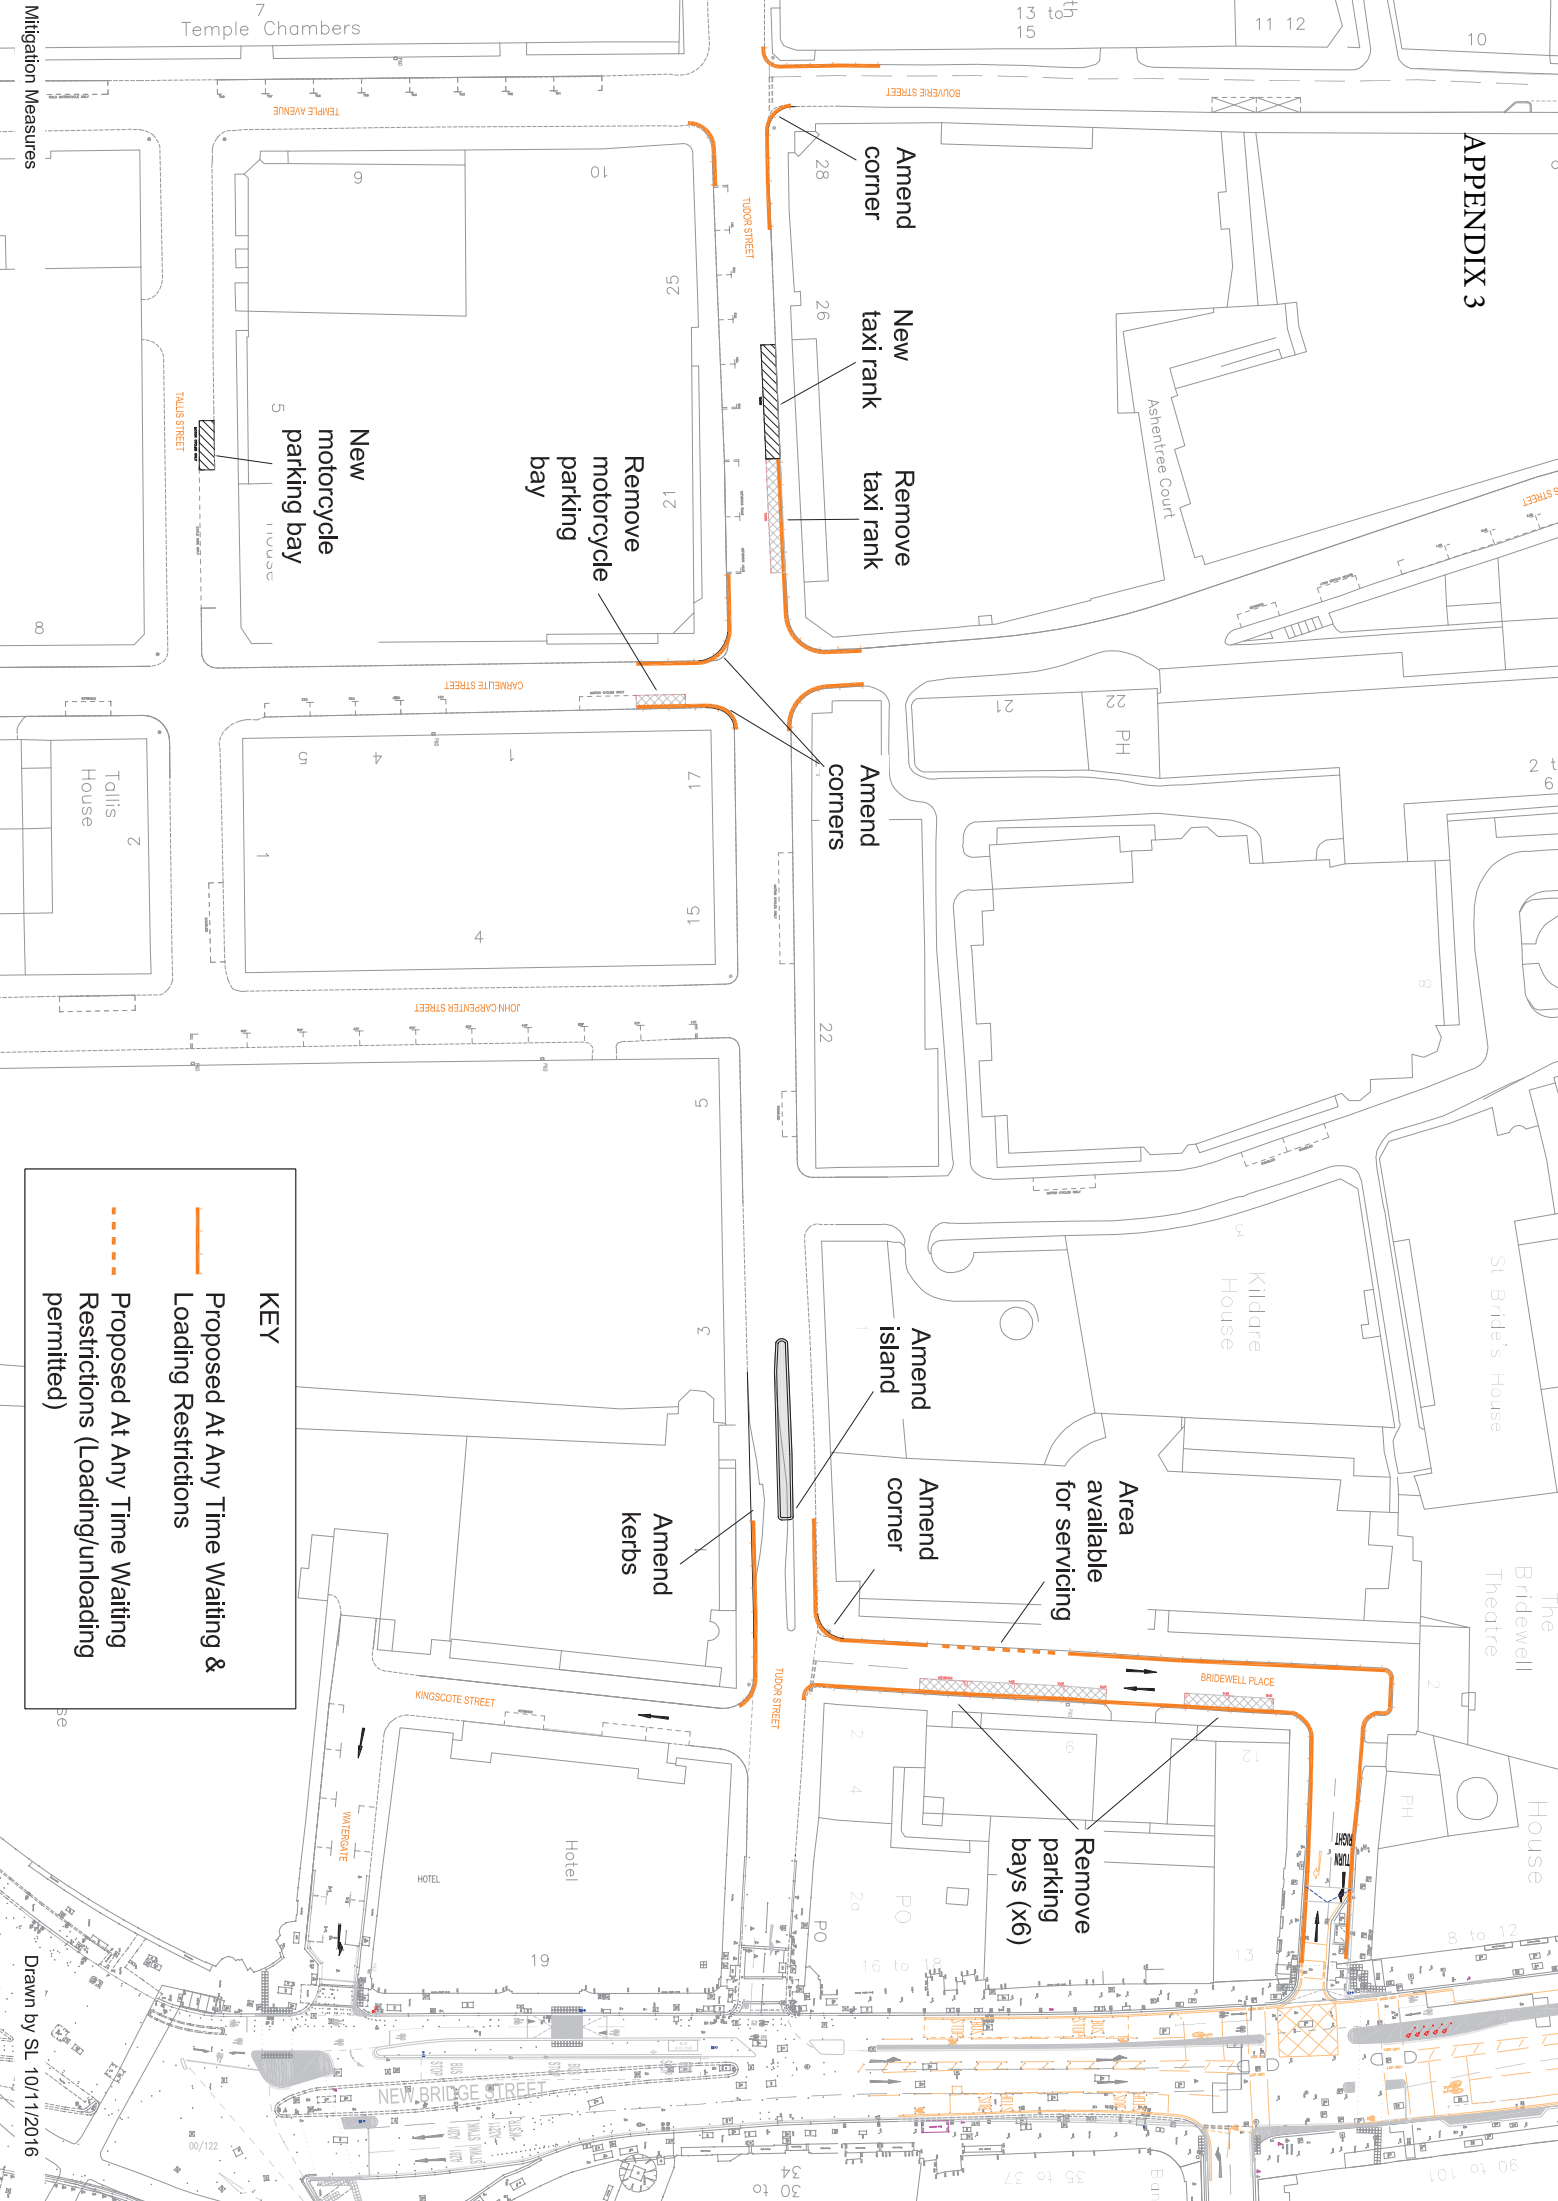

Mitigation Measures

KEY

- Proposed At Any Time Waiting & Loading Restrictions
- - - Proposed At Any Time Waiting Restrictions (Loading/unloading permitted)

Drawn by SL 10/11/2016