


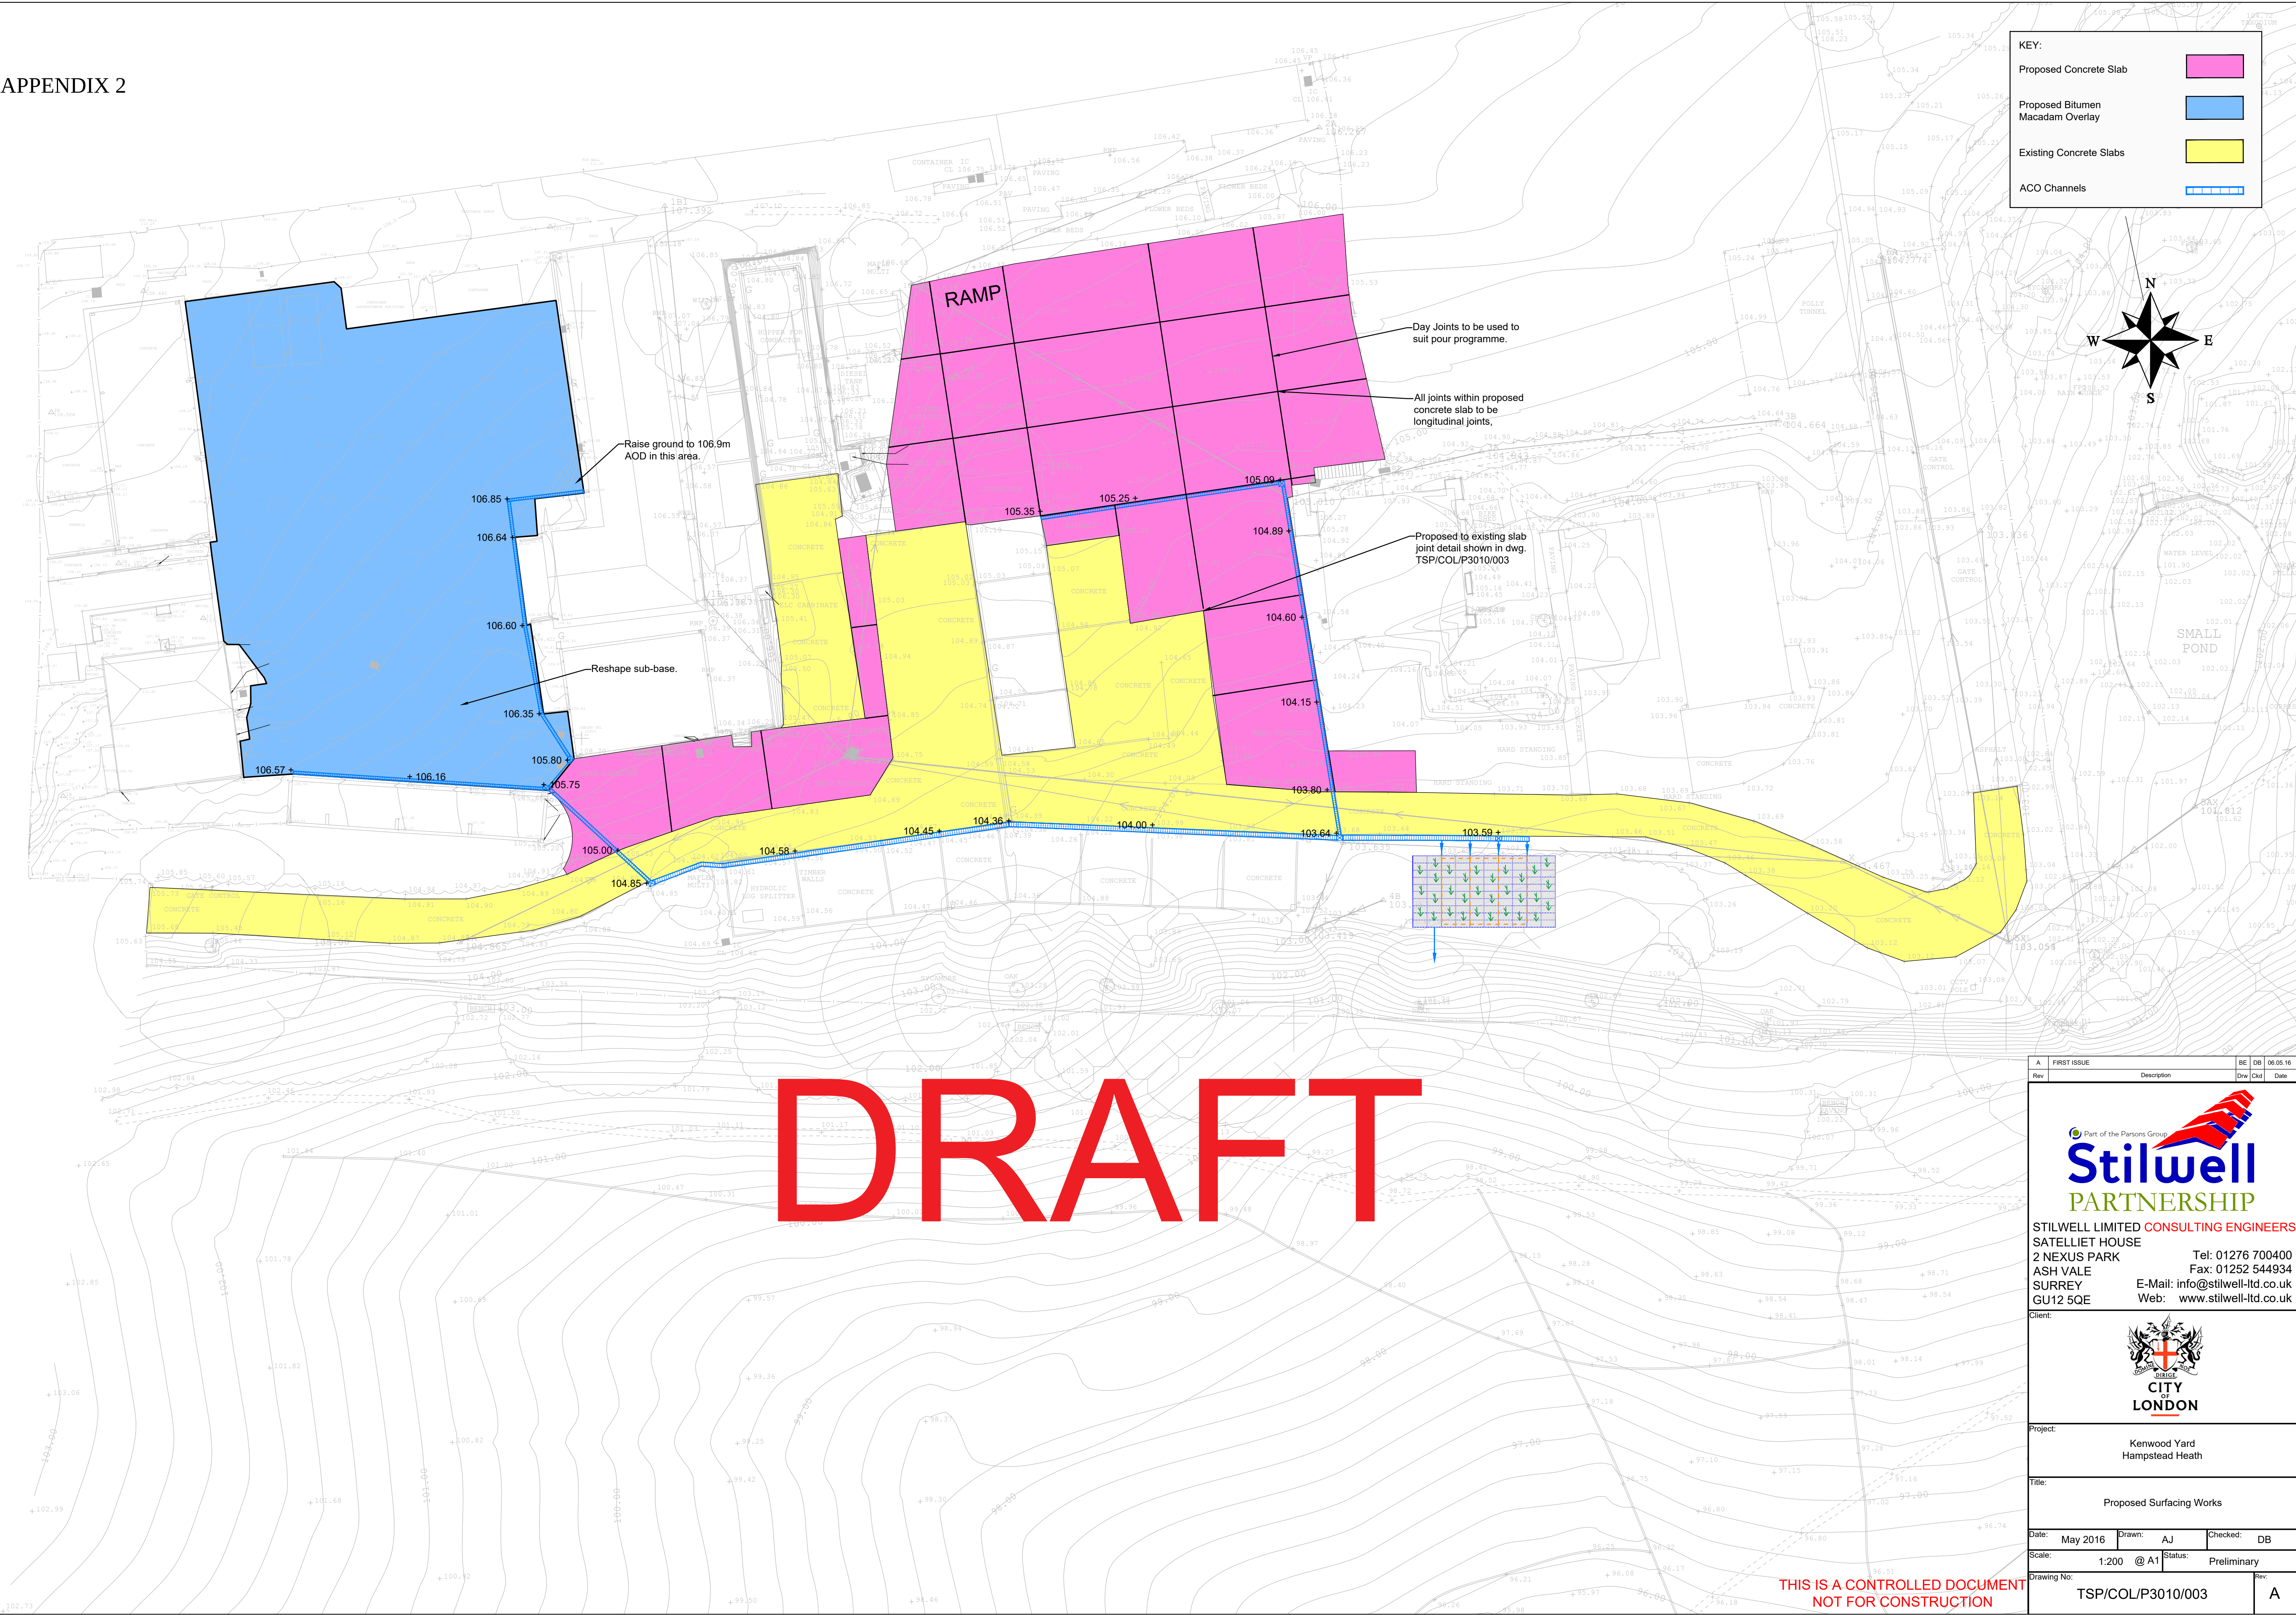

A FIRST ISSUE		RE DB 06.05.16
Rev	Description	Dwn Ckd Date
 Stilwell PARTNERSHIP STILWELL LIMITED CONSULTING ENGINEERS SATELLIET HOUSE 2 NEXUS PARK ASH VALE SURREY GU12 5QE Tel: 01276 700400 Fax: 01252 544934 E-Mail: info@stilwell-ltd.co.uk Web: www.stilwell-ltd.co.uk		
Client:  CITY OF LONDON		
Project: Kenwood Yard Hampstead Heath		
Title: Proposed Surfacing Works		
Date: May 2016	Drawn: AJ	Checked: DB
Scale: 1:200 @ A1	Status: Preliminary	
Drawing No: TSP/COL/P3010/003		Rev: A

THIS IS A CONTROLLED DOCUMENT
NOT FOR CONSTRUCTION