


DRAFT


- Legend**
- Extent of urban realm works
 - Private ownership boundary (indicative)
 - Crossrail hoarding line
- Footways:**
- TYPE P1: Yorkstone slab paving (800mm x random length)
 - TYPE P4: Granite sett paving, 2-colour-mix (350x150mm)
 - TYPE P5: Yorkstone tactile paving - crossing (blister)
 - TYPE P6: Yorkstone tactile paving - hazard warning (corduroy)
 - TYPE P7: Granite tactile paving - hazard warning (corduroy)
- Carriageway:**
- TYPE P3: Granite sett paving, 3-colour-mix (350x150mm)
 - TYPE P8: Black asphalt surfacing
- Kerbs:**
- TYPE K1: Granite kerb (width: 300mm)
 - TYPE K2: Granite kerb (width: 150mm)
 - TYPE C1: Yorkstone flat channel (width: 300mm)
 - TYPE C2: Yorkstone flat channel (width: 390mm)
- Drainage:**
- Stainless steel footway gully (300x300mm)
 - Black ductile iron carriageway gully (450x450mm)
 - Vented drainage channel
 - Linear drainage channel (width: 250mm)
- Bollards:**
- City of London cast iron D3 bollard
 - Stainless steel fixed bollard (Marshalls RhinoGuard Titan MKII "Fixed")
 - Stainless Steel manually retractable bollard (Marshalls RhinoGuard Titan MKII "Independence")
- Lighting:**
- New wall mounted light (IGuzzini WOW)
 - New wall mounted light (replace existing) (IGuzzini WOW)
- Other:**
- Existing underground service cover

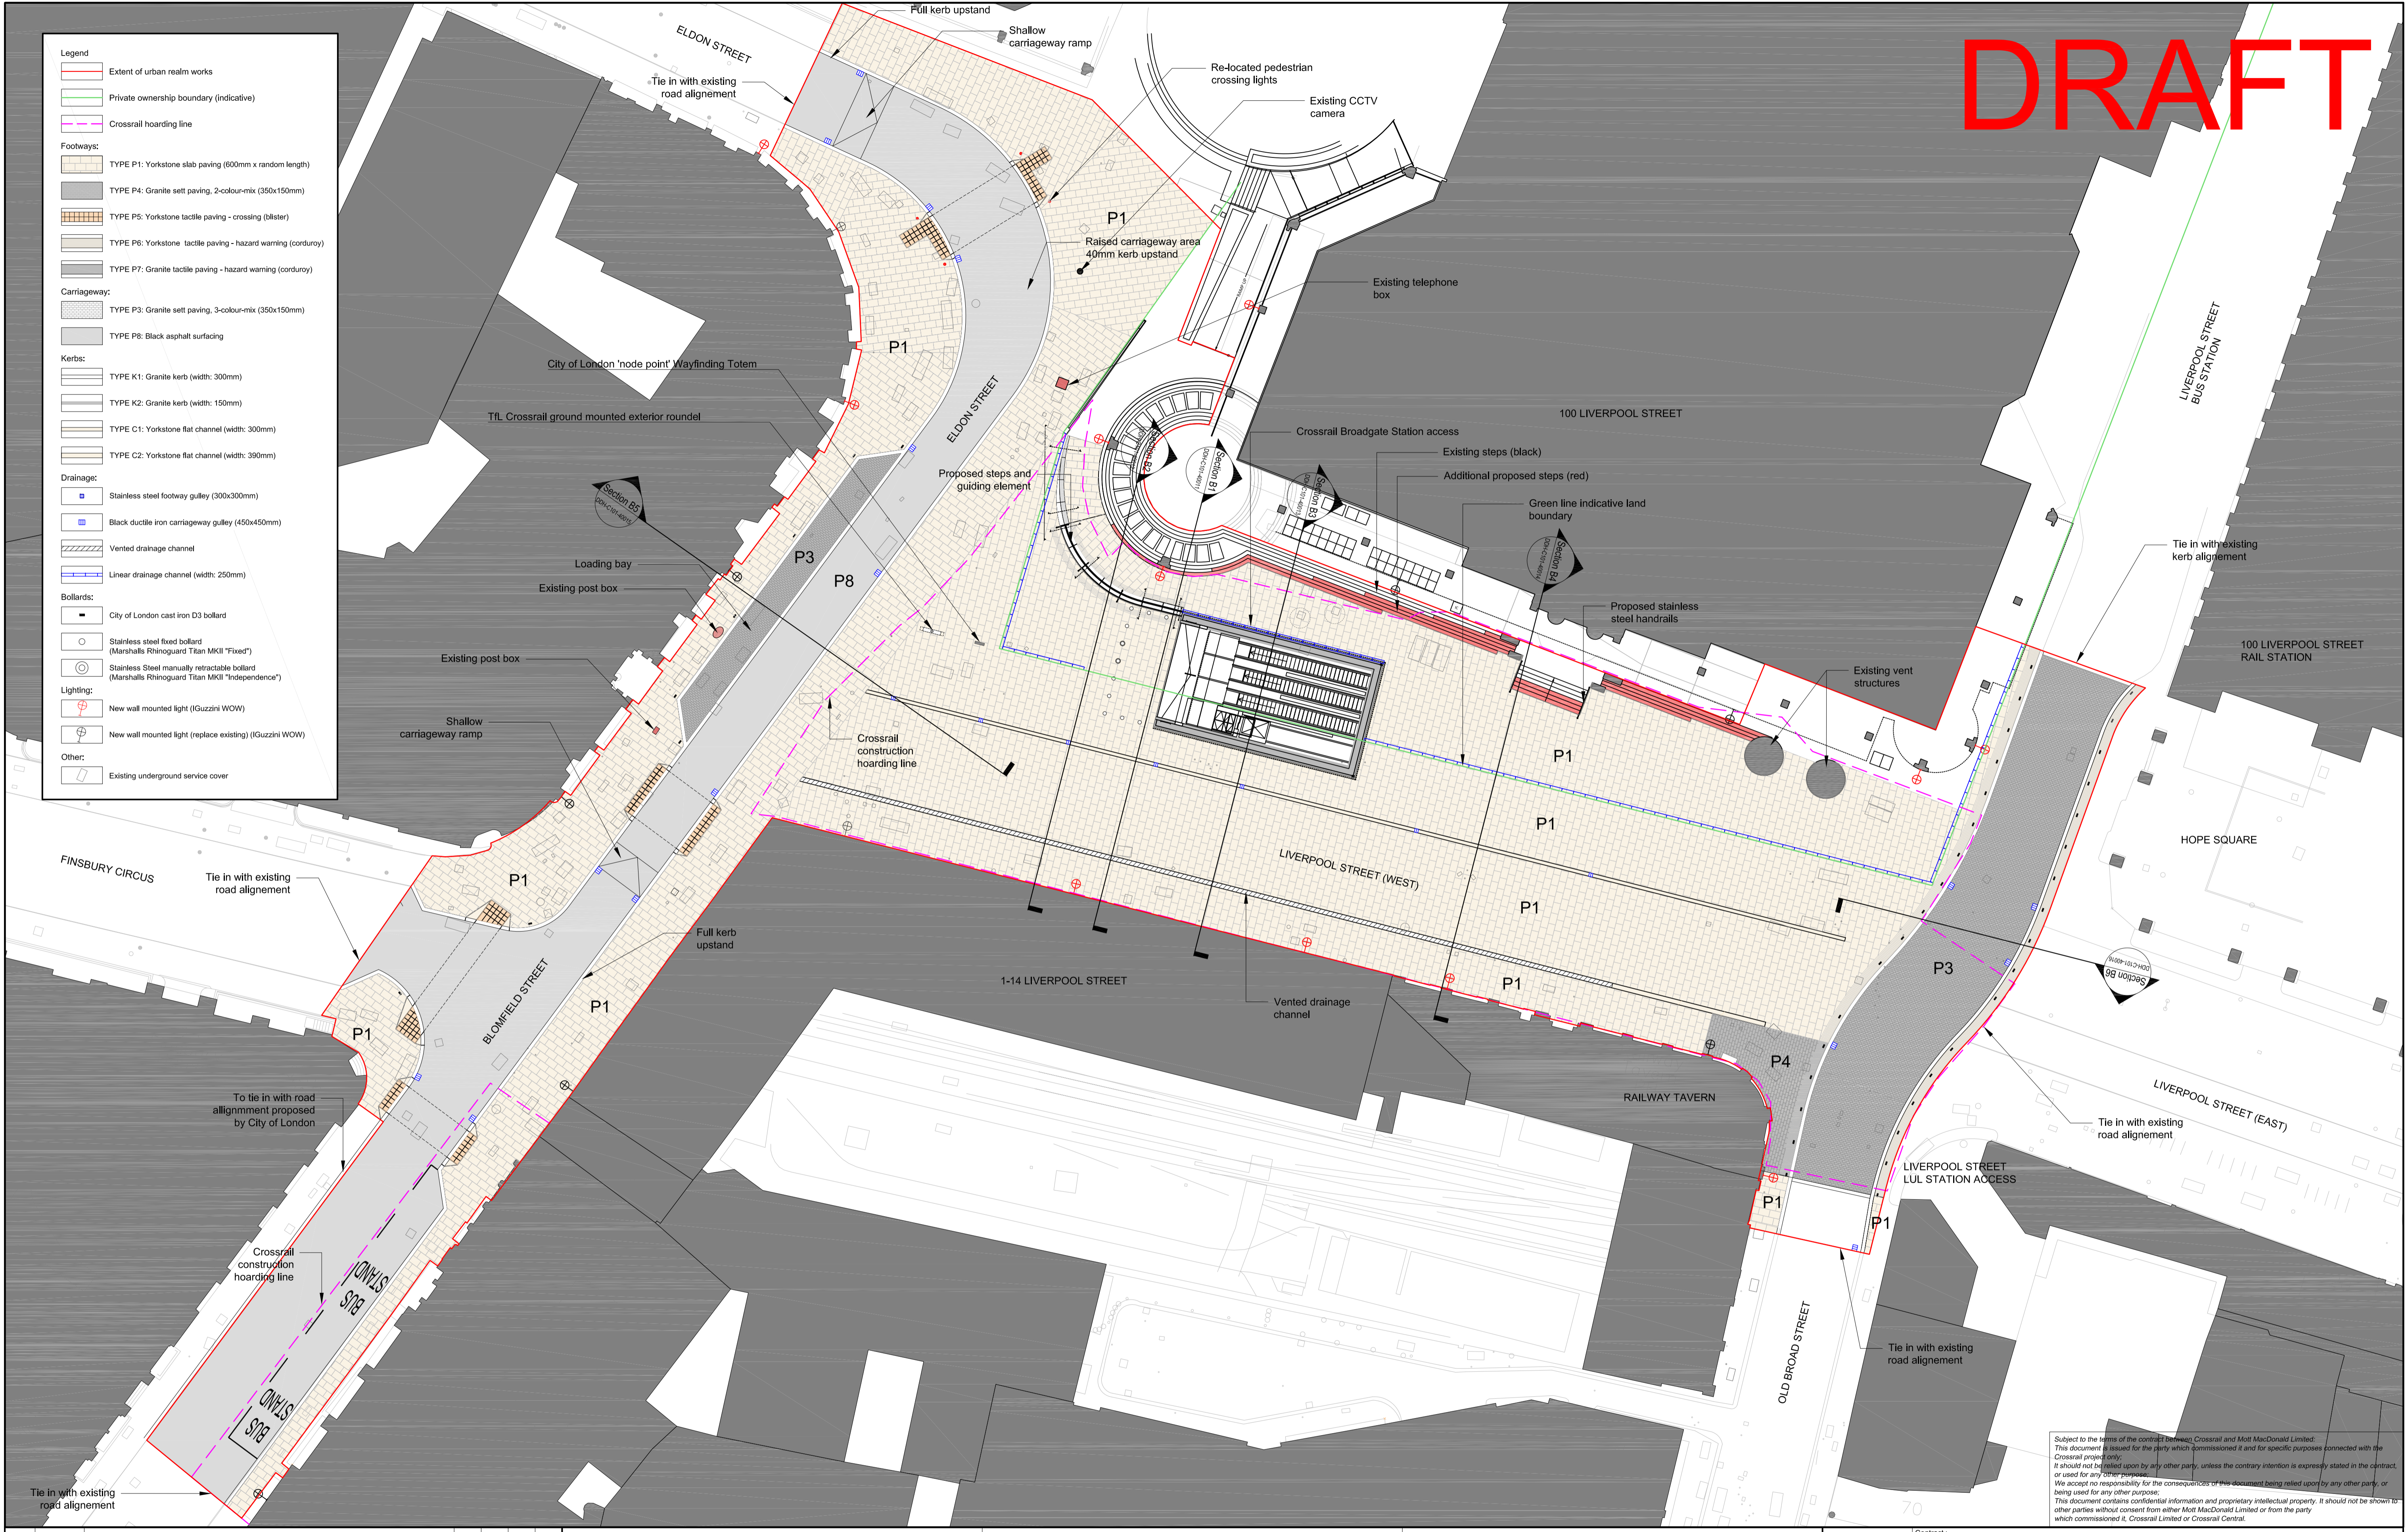

Subject to the terms of the contract between Crossrail and Mott MacDonald Limited:
 This document is issued for the party which commissioned it and for specific purposes connected with the Crossrail project only.
 It should not be relied upon by any other party, unless the contrary intention is expressly stated in the contract, or used for any other purpose.
 We accept no responsibility for the consequences of this document being relied upon by any other party, or being used for any other purpose.
 This document contains confidential information and proprietary intellectual property. It should not be shown to other parties without consent from either Mott MacDonald Limited or from the party which commissioned it, Crossrail Limited or Crossrail Central.

Notes

1. Issued under cover of report C138-MMD-L-RGN-C101-50002

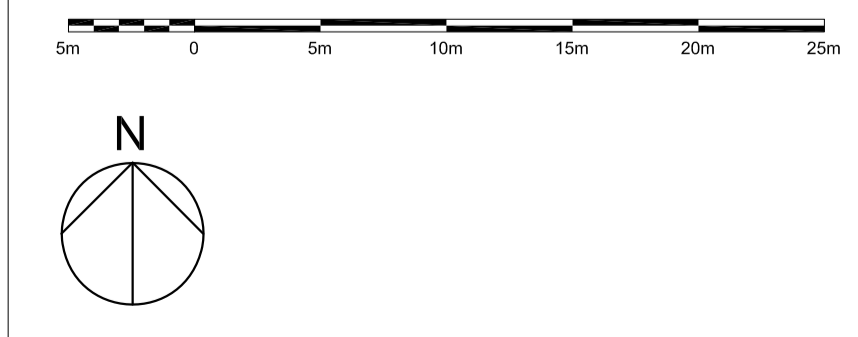

Contract: LIVERPOOL STREET STATION DESIGN
Originator: Mott MacDonald Limited
Location: Liverpool Street Station

Crossrail Limited
 25 Canada Square
 Canary Wharf
 London
 E14 5LQ

Title: Broadgate Urban Realm
 Broadgate Station Access Public Realm

By: P.BEARD
Chk: S.NICE
App: K.FOSTER
Auth:

Scale: 1:250 @ A1
Drawing and CAD file No.: C138-MMD-L-DDH-C101-40001
Rev: 02
Suitability: --

Rev.	Date	Description	By	Chkd	App	Auth
02	18/03/2016	Draft submission to City of London	SK	SN	KF	
01	20/01/2016	RIBA E SDR Issue	PB	SN	KF	

SPB:ys