


DRAFT

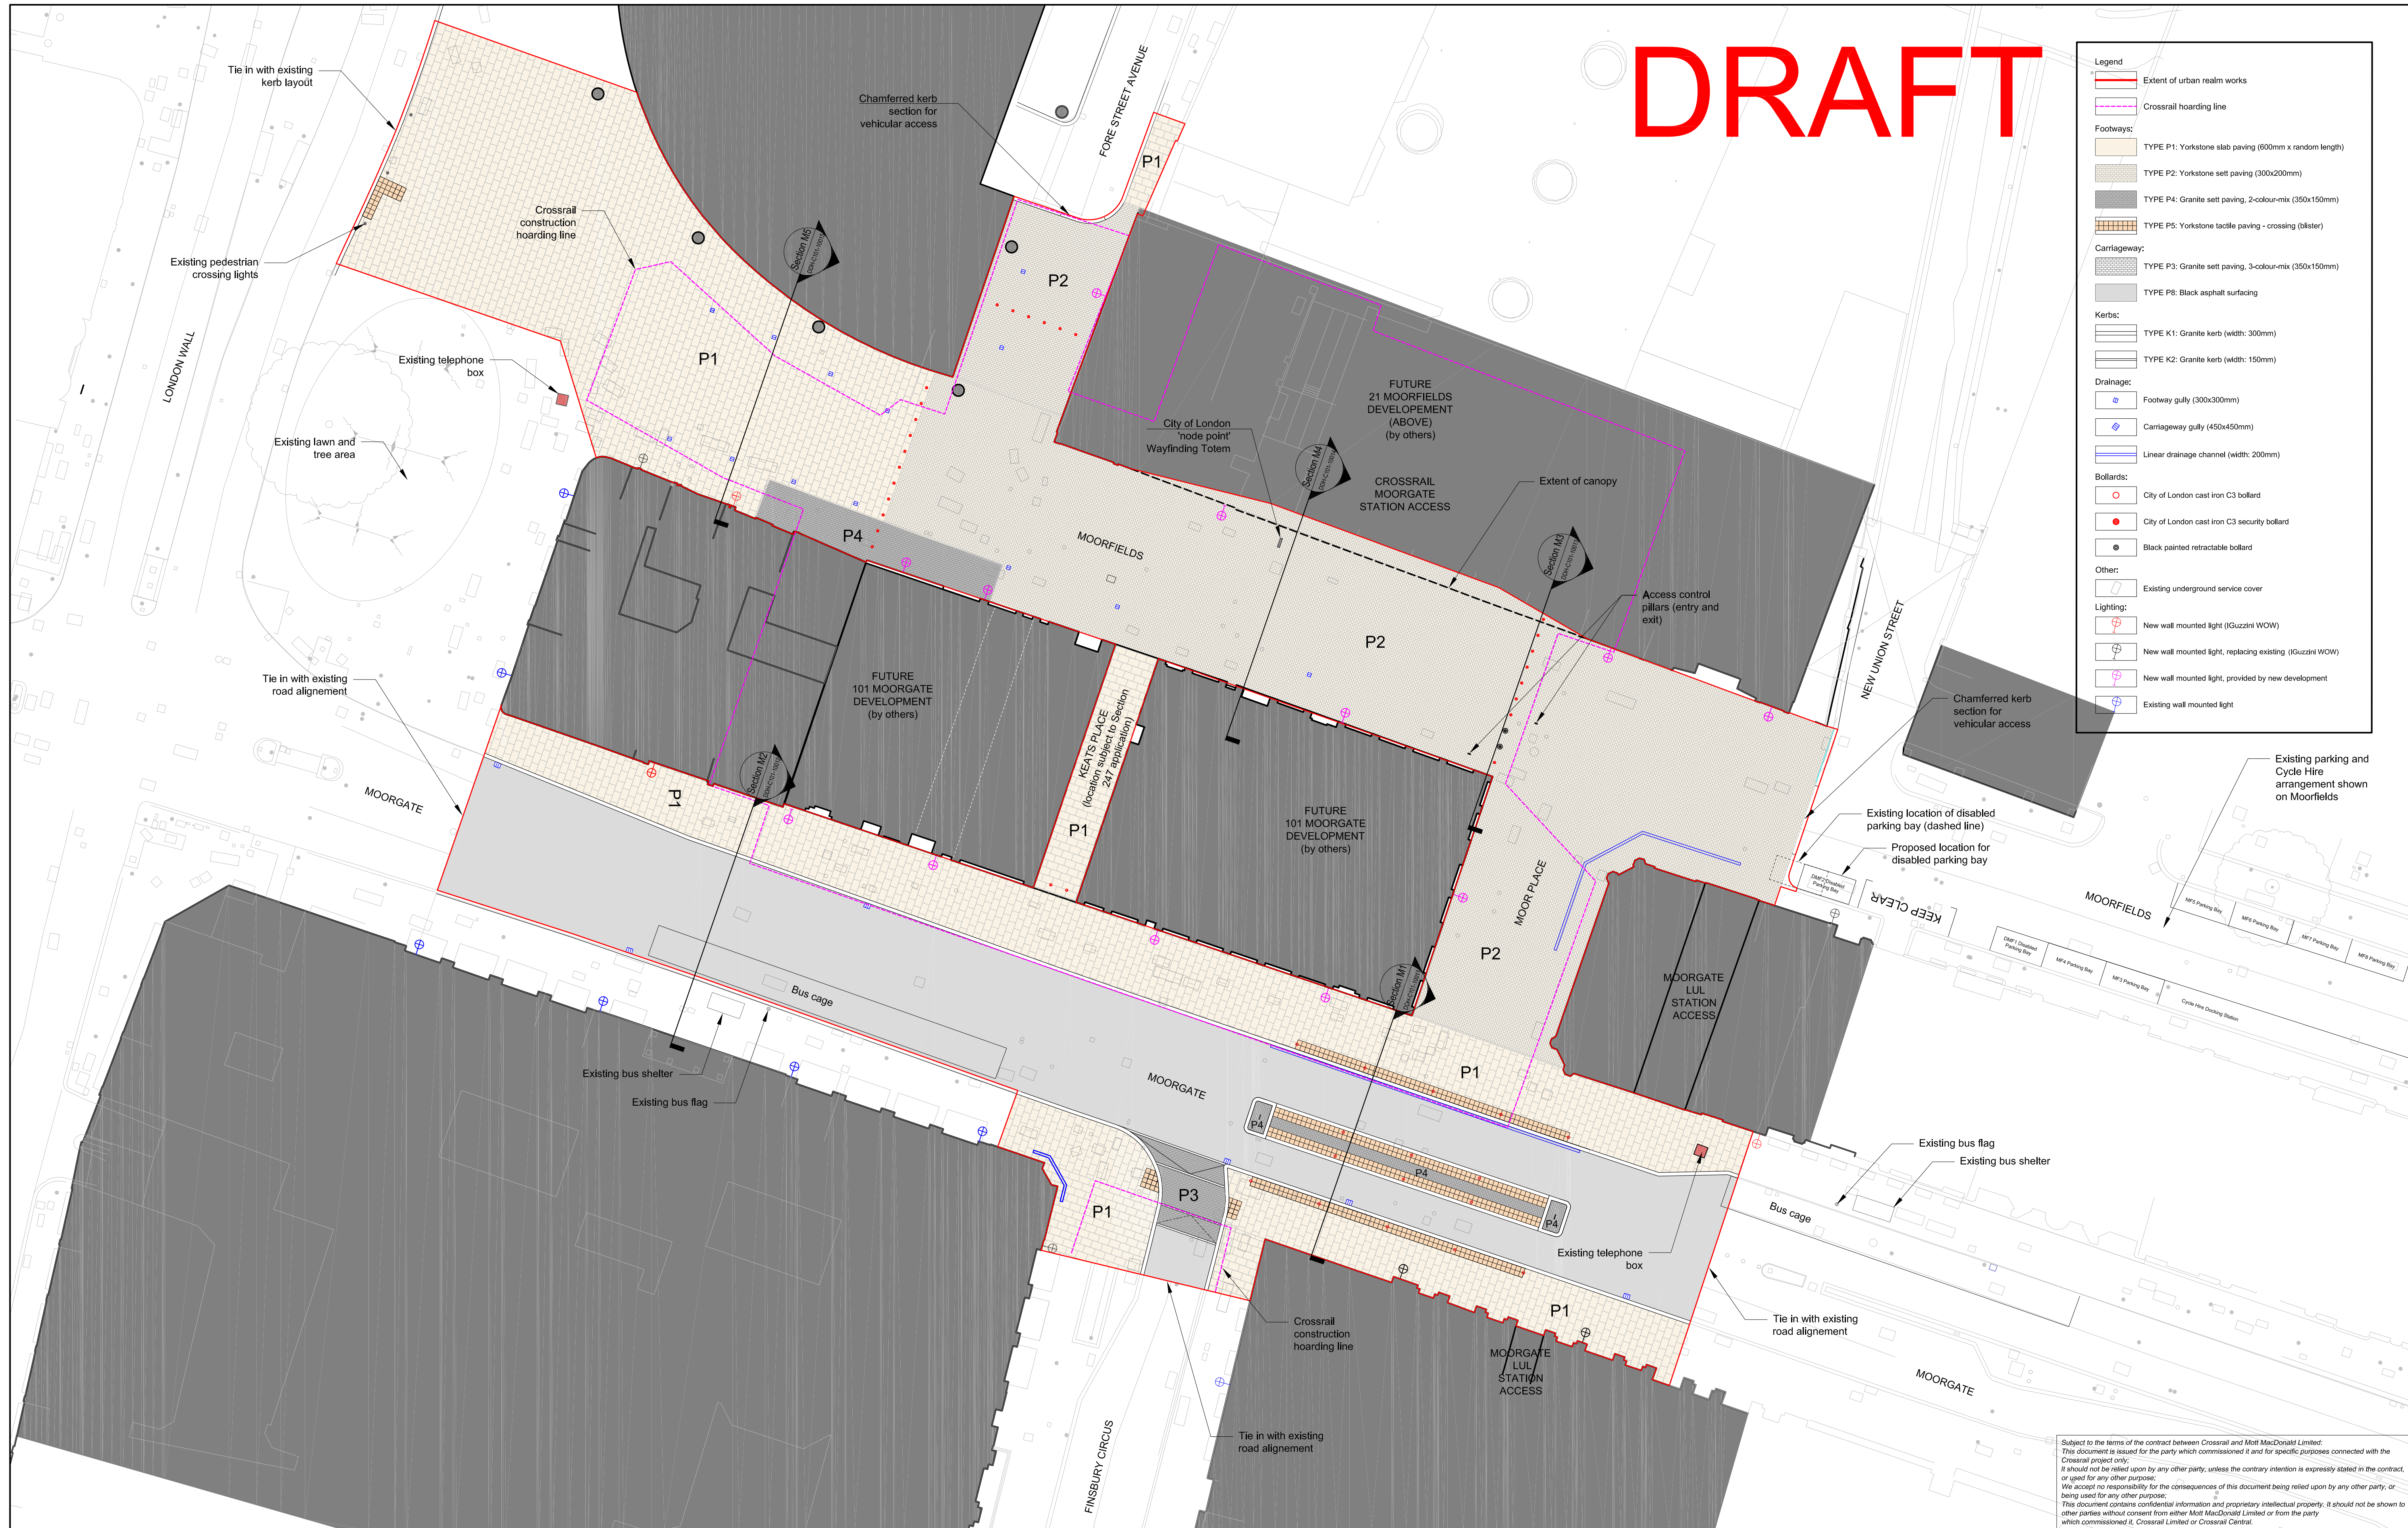

Legend	
	Extent of urban realm works
	Crossrail hoarding line
Footways:	
	TYPE P1: Yorkstone slab paving (600mm x random length)
	TYPE P2: Yorkstone sett paving (300x200mm)
	TYPE P4: Granite sett paving, 2-colour-mix (350x150mm)
	TYPE P5: Yorkstone tactile paving - crossing (blister)
Carriageway:	
	TYPE P3: Granite sett paving, 3-colour-mix (350x150mm)
	TYPE P8: Black asphalt surfacing
Kerbs:	
	TYPE K1: Granite kerb (width: 300mm)
	TYPE K2: Granite kerb (width: 150mm)
Drainage:	
	Footway gully (300x300mm)
	Carriageway gully (450x450mm)
	Linear drainage channel (width: 200mm)
Bollards:	
	City of London cast iron C3 bollard
	City of London cast iron C3 security bollard
	Black painted retractable bollard
Other:	
	Existing underground service cover
Lighting:	
	New wall mounted light (Guzzini WOW)
	New wall mounted light, replacing existing (Guzzini WOW)
	New wall mounted light, provided by new development
	Existing wall mounted light

Rev.	Date	Description	By	Chkd	App	Auth
02	18/03/2016	Draft submission to City of London	PB	SN	KF	
01	07/01/2016	RIBA E SDR Issue	PB	SN	KF	

Notes

1. Issued under cover of report C138-MMD-L-RGN-C101-50002



Contract:
LIVERPOOL STREET STATION DESIGN
 Originator:
Mott MacDonald Limited
 Location:
Liverpool Street Station

By: P.BEARD
 Chk: S.NICE
 App: K.FOSTER
 Auth:

Scale: 1:250 @ A1
 Drawing and CAD file No: C138-MMD-L-DDH-C101-10001

© Crossrail
 www.crossrail.co.uk

Subject to the terms of the contract between Crossrail and Mott MacDonald Limited:
 This document is issued for the party which commissioned it and for specific purposes connected with the Crossrail project only.
 It should not be relied upon by any other party, unless the contrary intention is expressly stated in the contract, or used for any other purpose.
 We accept no responsibility for the consequences of this document being relied upon by any other party, or being used for any other purpose.
 This document contains confidential information and proprietary intellectual property. It should not be shown to other parties without consent from either Mott MacDonald Limited or from the party which commissioned it, Crossrail Limited or Crossrail Central.