


London Wall Place - Declaration Plan



Overview plan




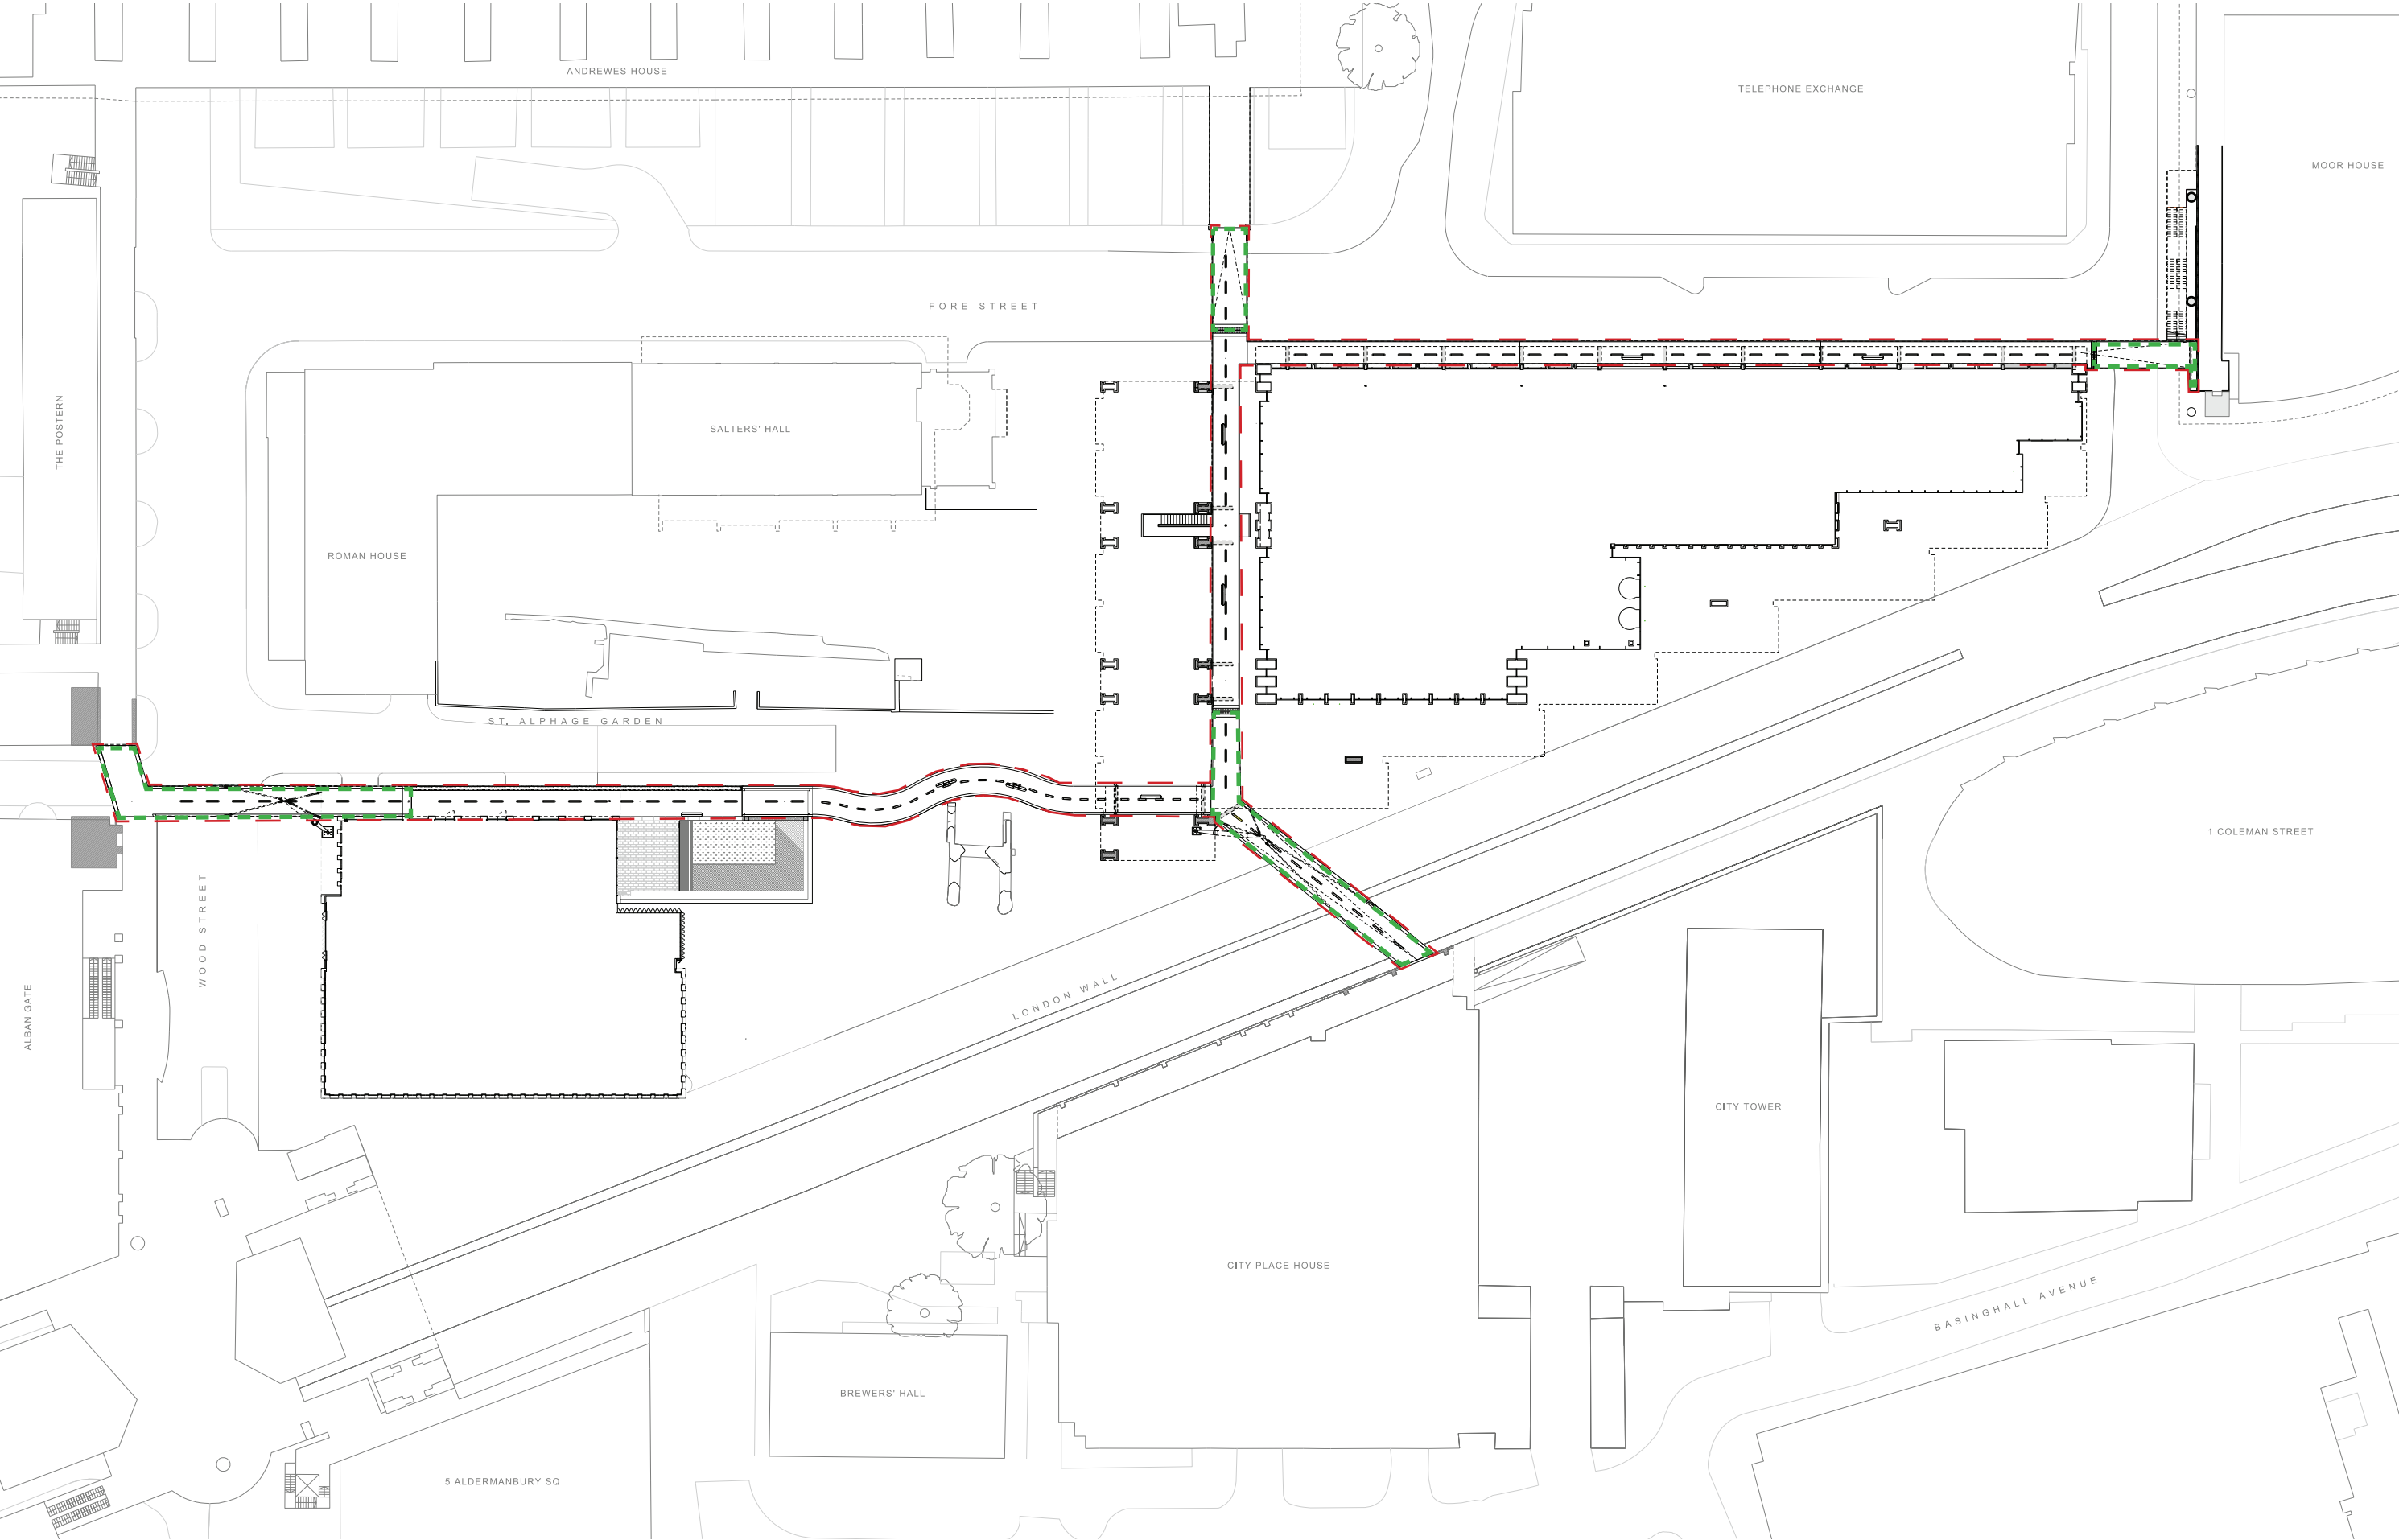


Extent of City Walkway
Extent of City Walkway Bridges vested in the City Corporation



London Wall Place - Declaration Plan
Walkway 05 - connecting to Moor House

-  Extent of City Walkway
-  Extent of City Walkway Bridges vested in the City Corporation

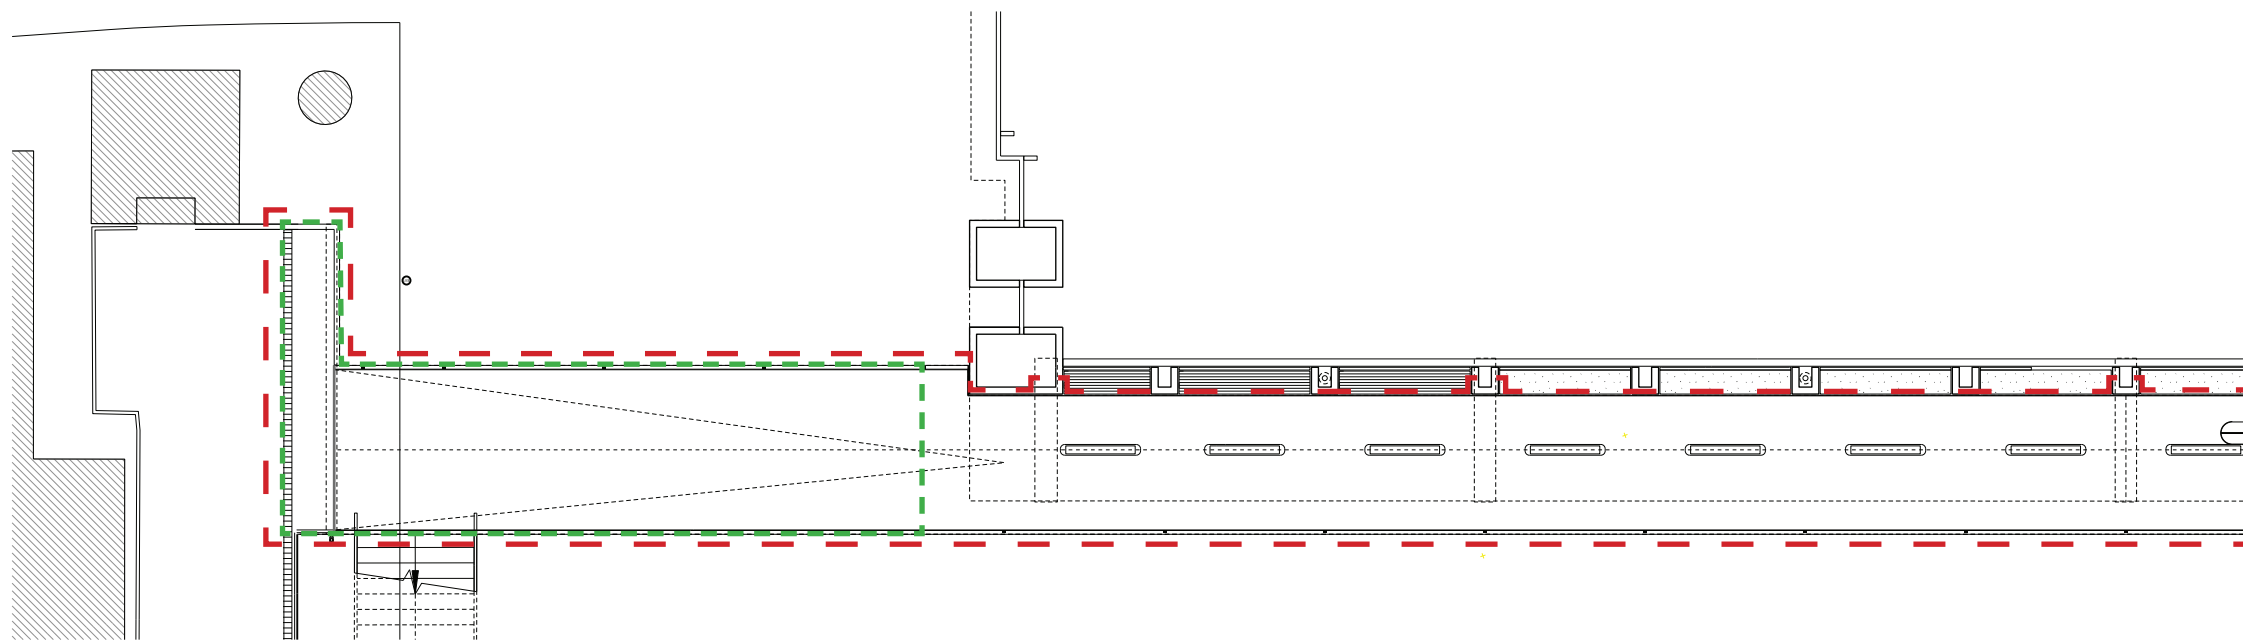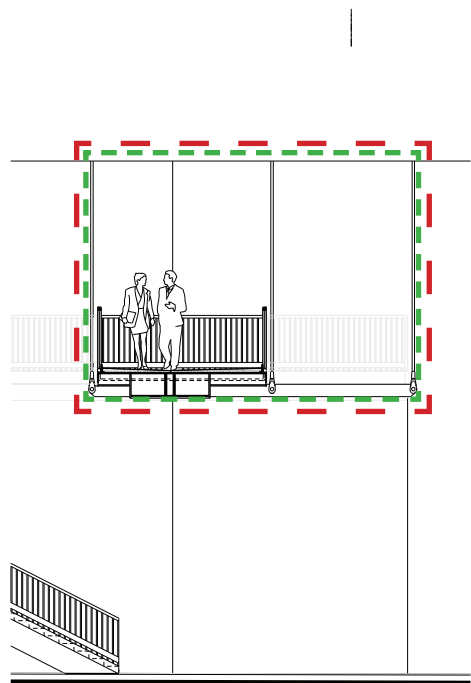
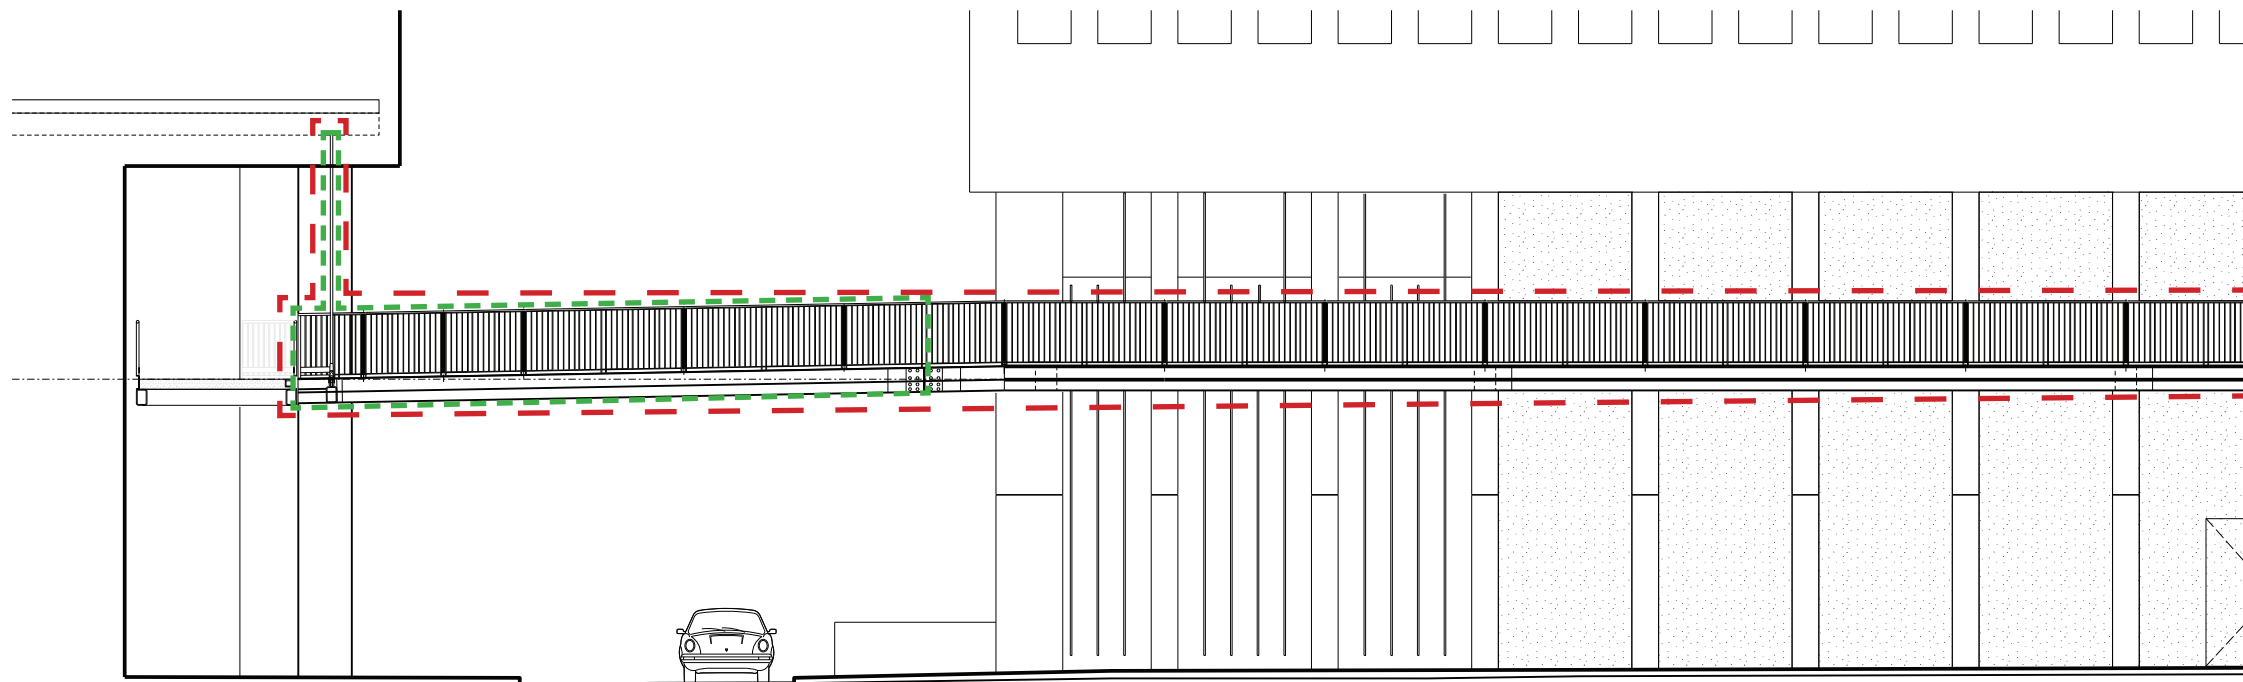
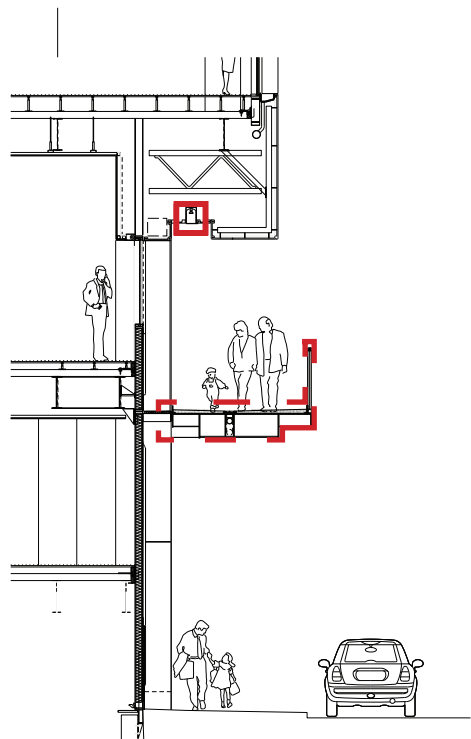


London Wall Place - Declaration Plan

Walkway 06 - parallel to Fore Street



Extent of City Walkway
Extent of City Walkway Bridges vested in the City Corporation

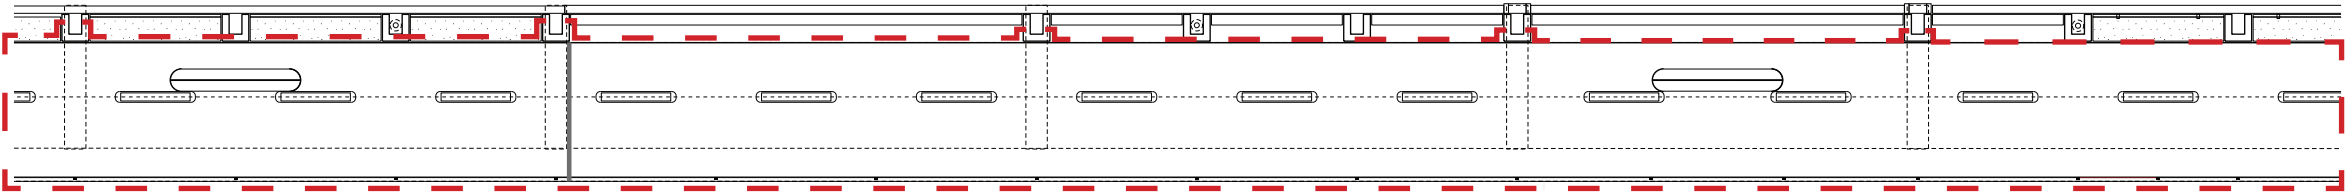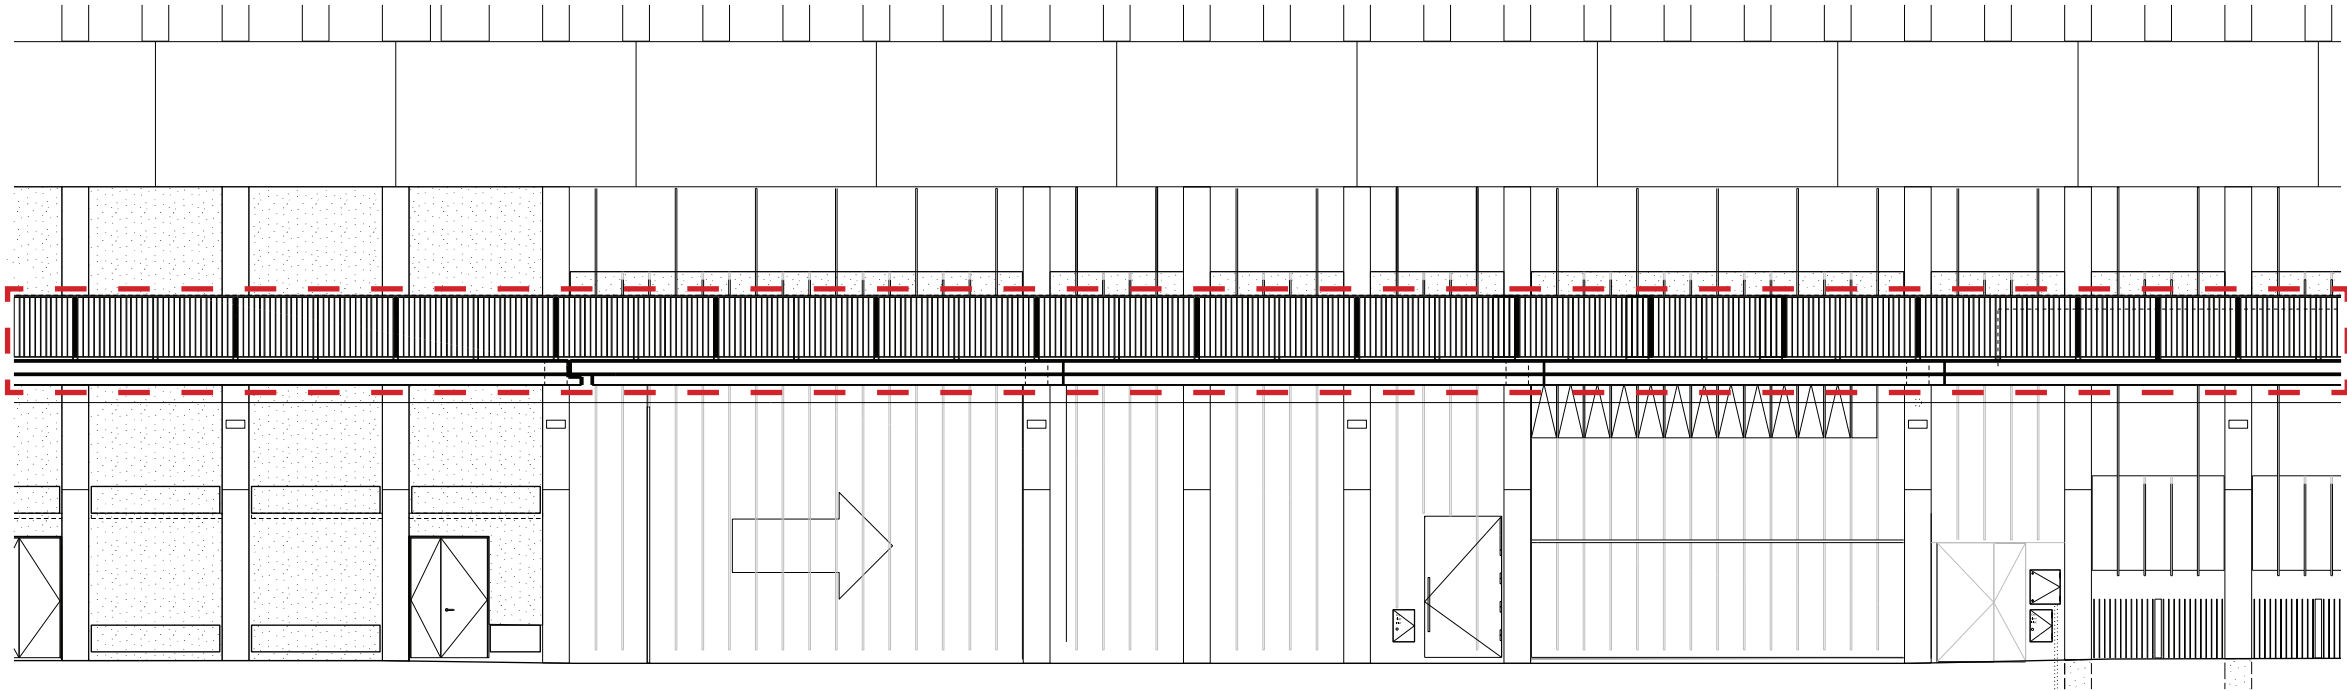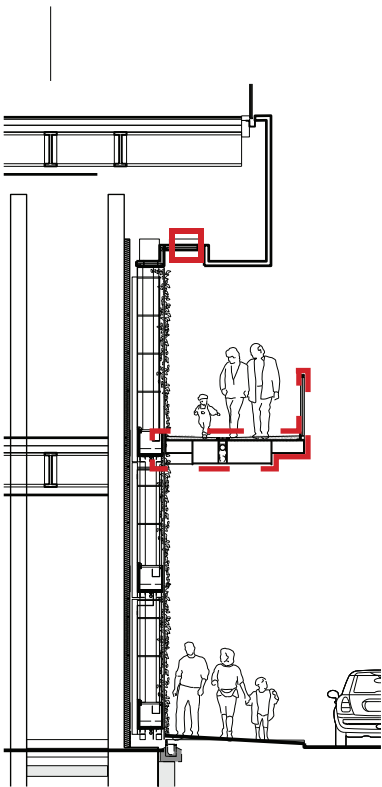

London Wall Place - Declaration Plan


Walkway 03 - connecting to Barbican



Extent of City Walkway



Extent of City Walkway Bridges vested in the City Corporation



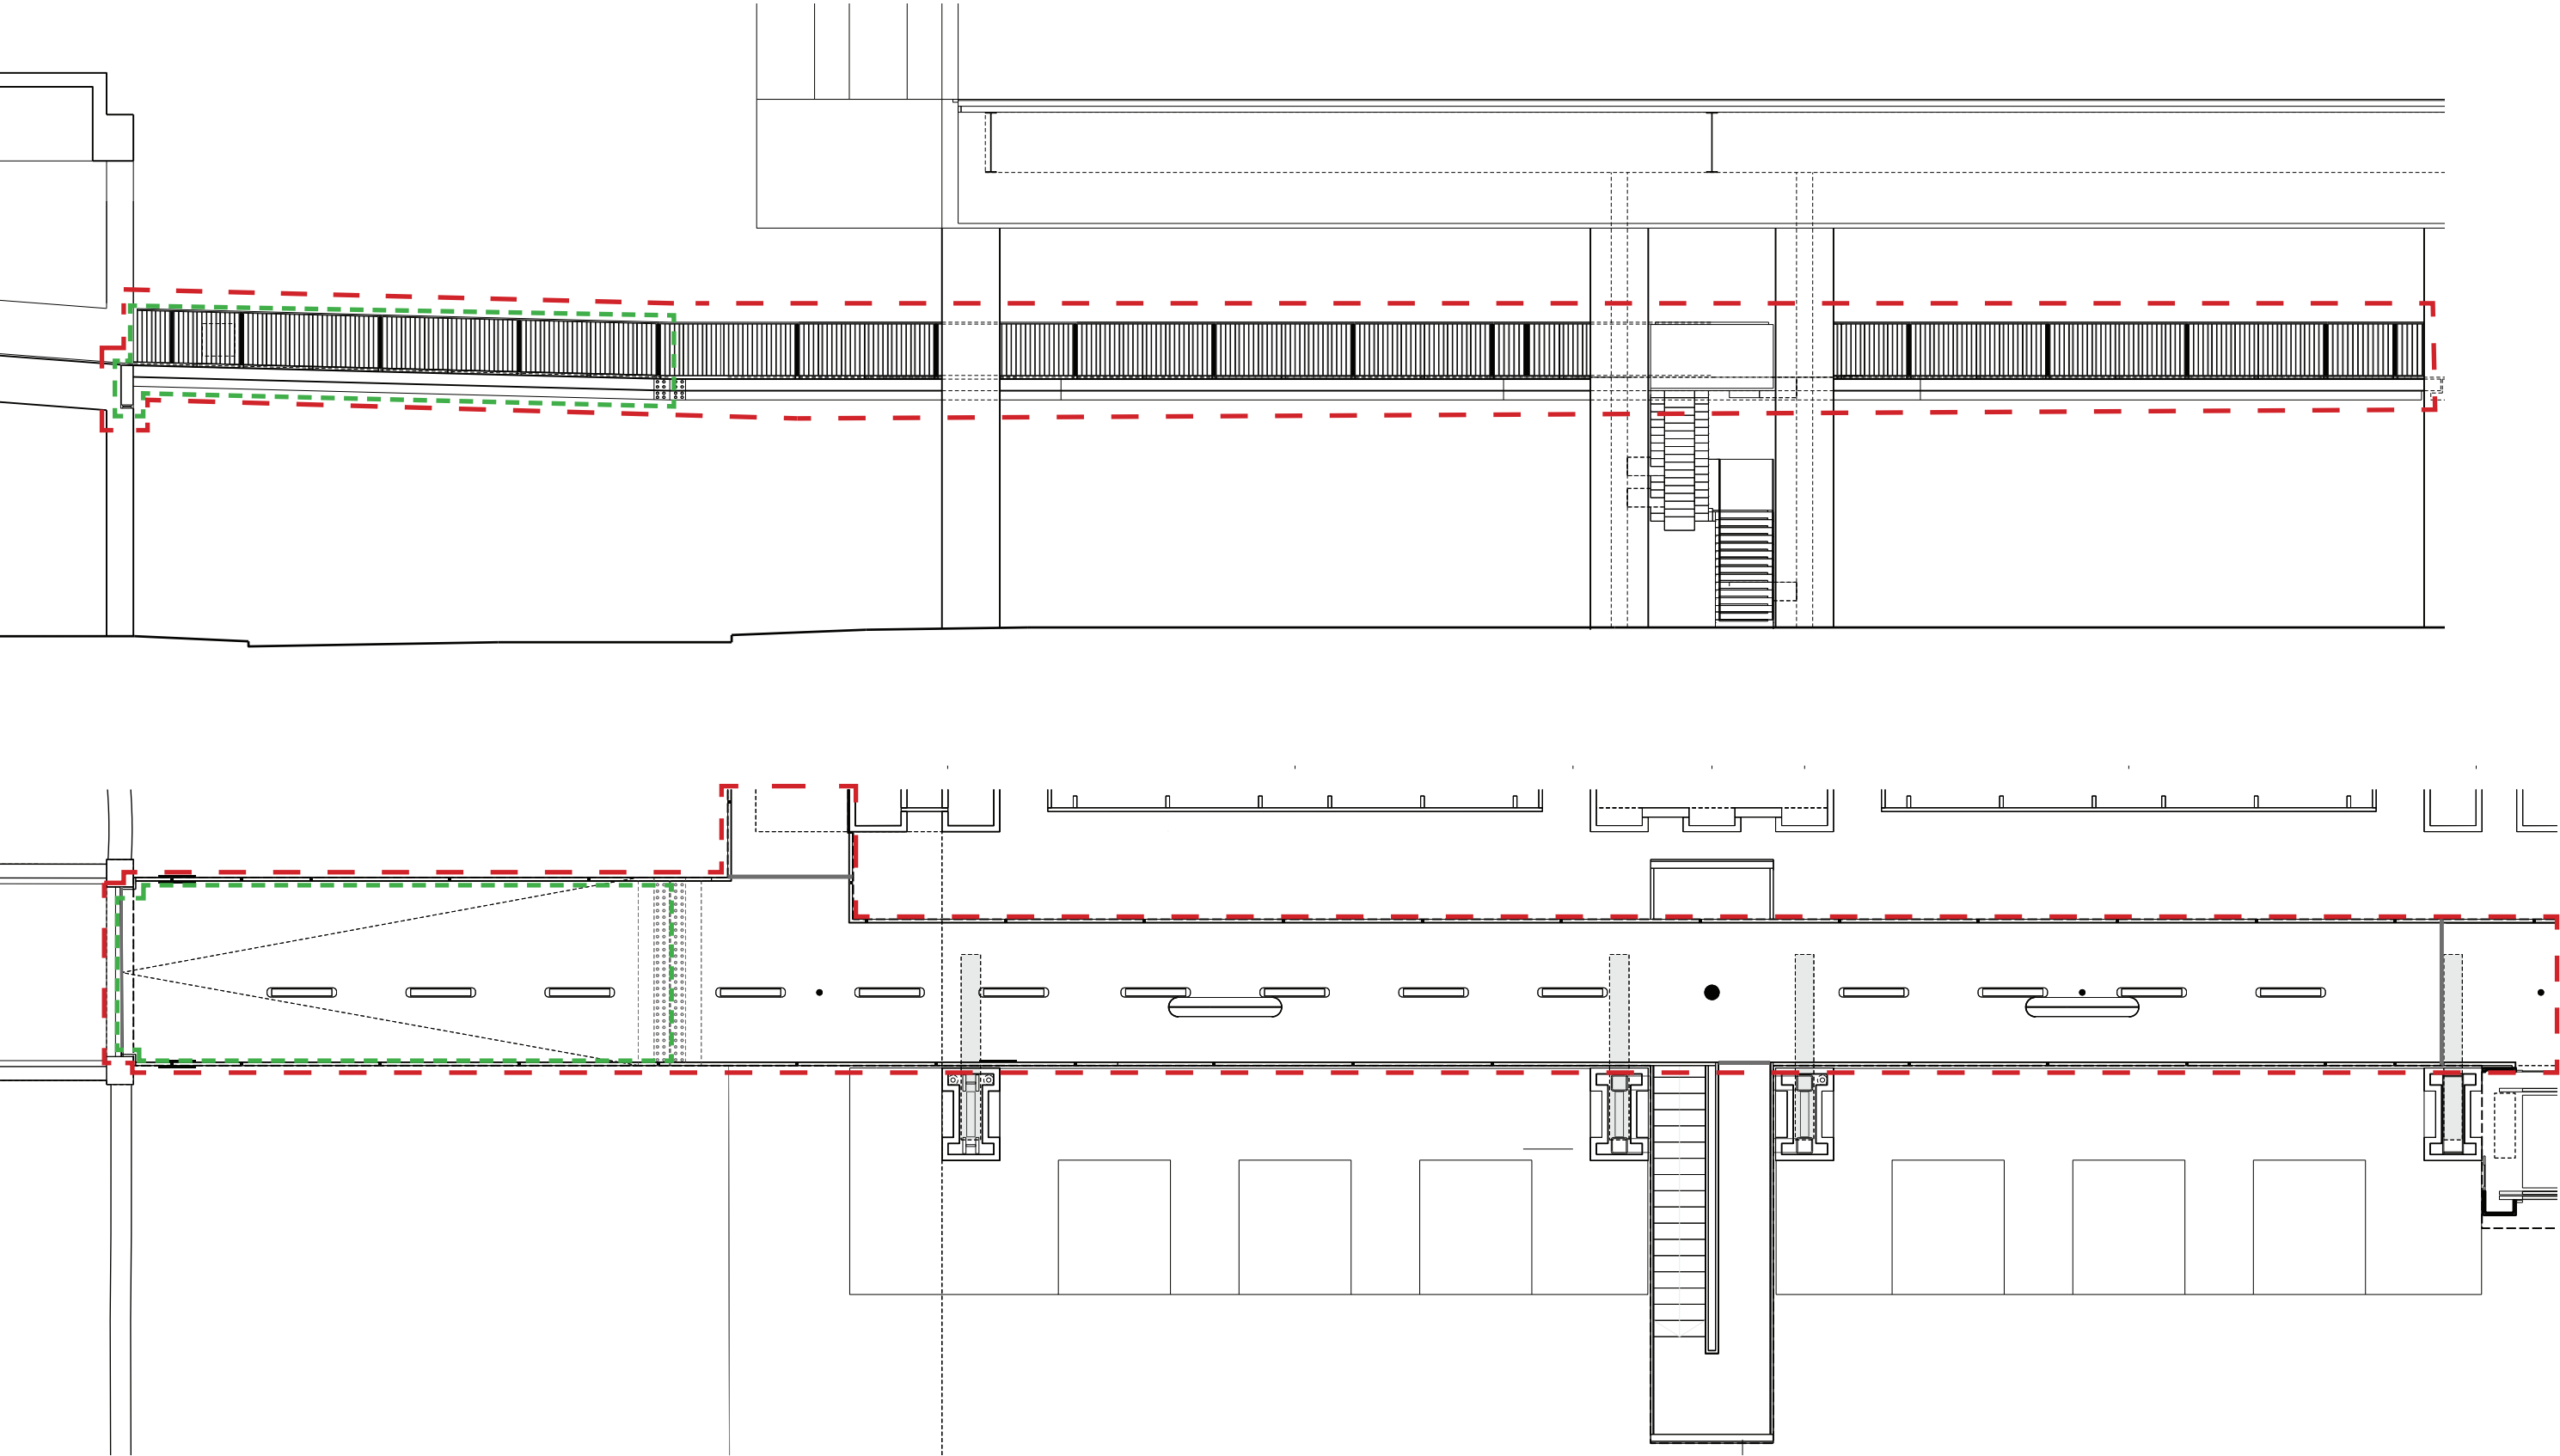


London Wall Place - Declaration Plan

Walkway 01 - connecting to City Place House



Extent of City Walkway
Extent of City Walkway Bridges vested in the City Corporation

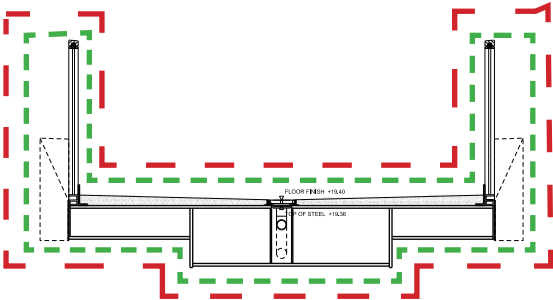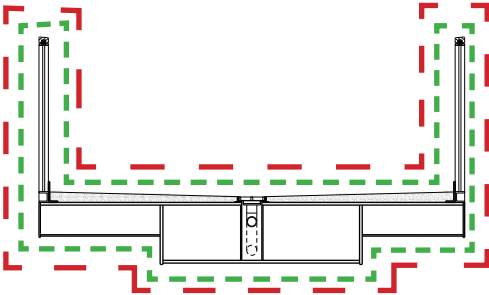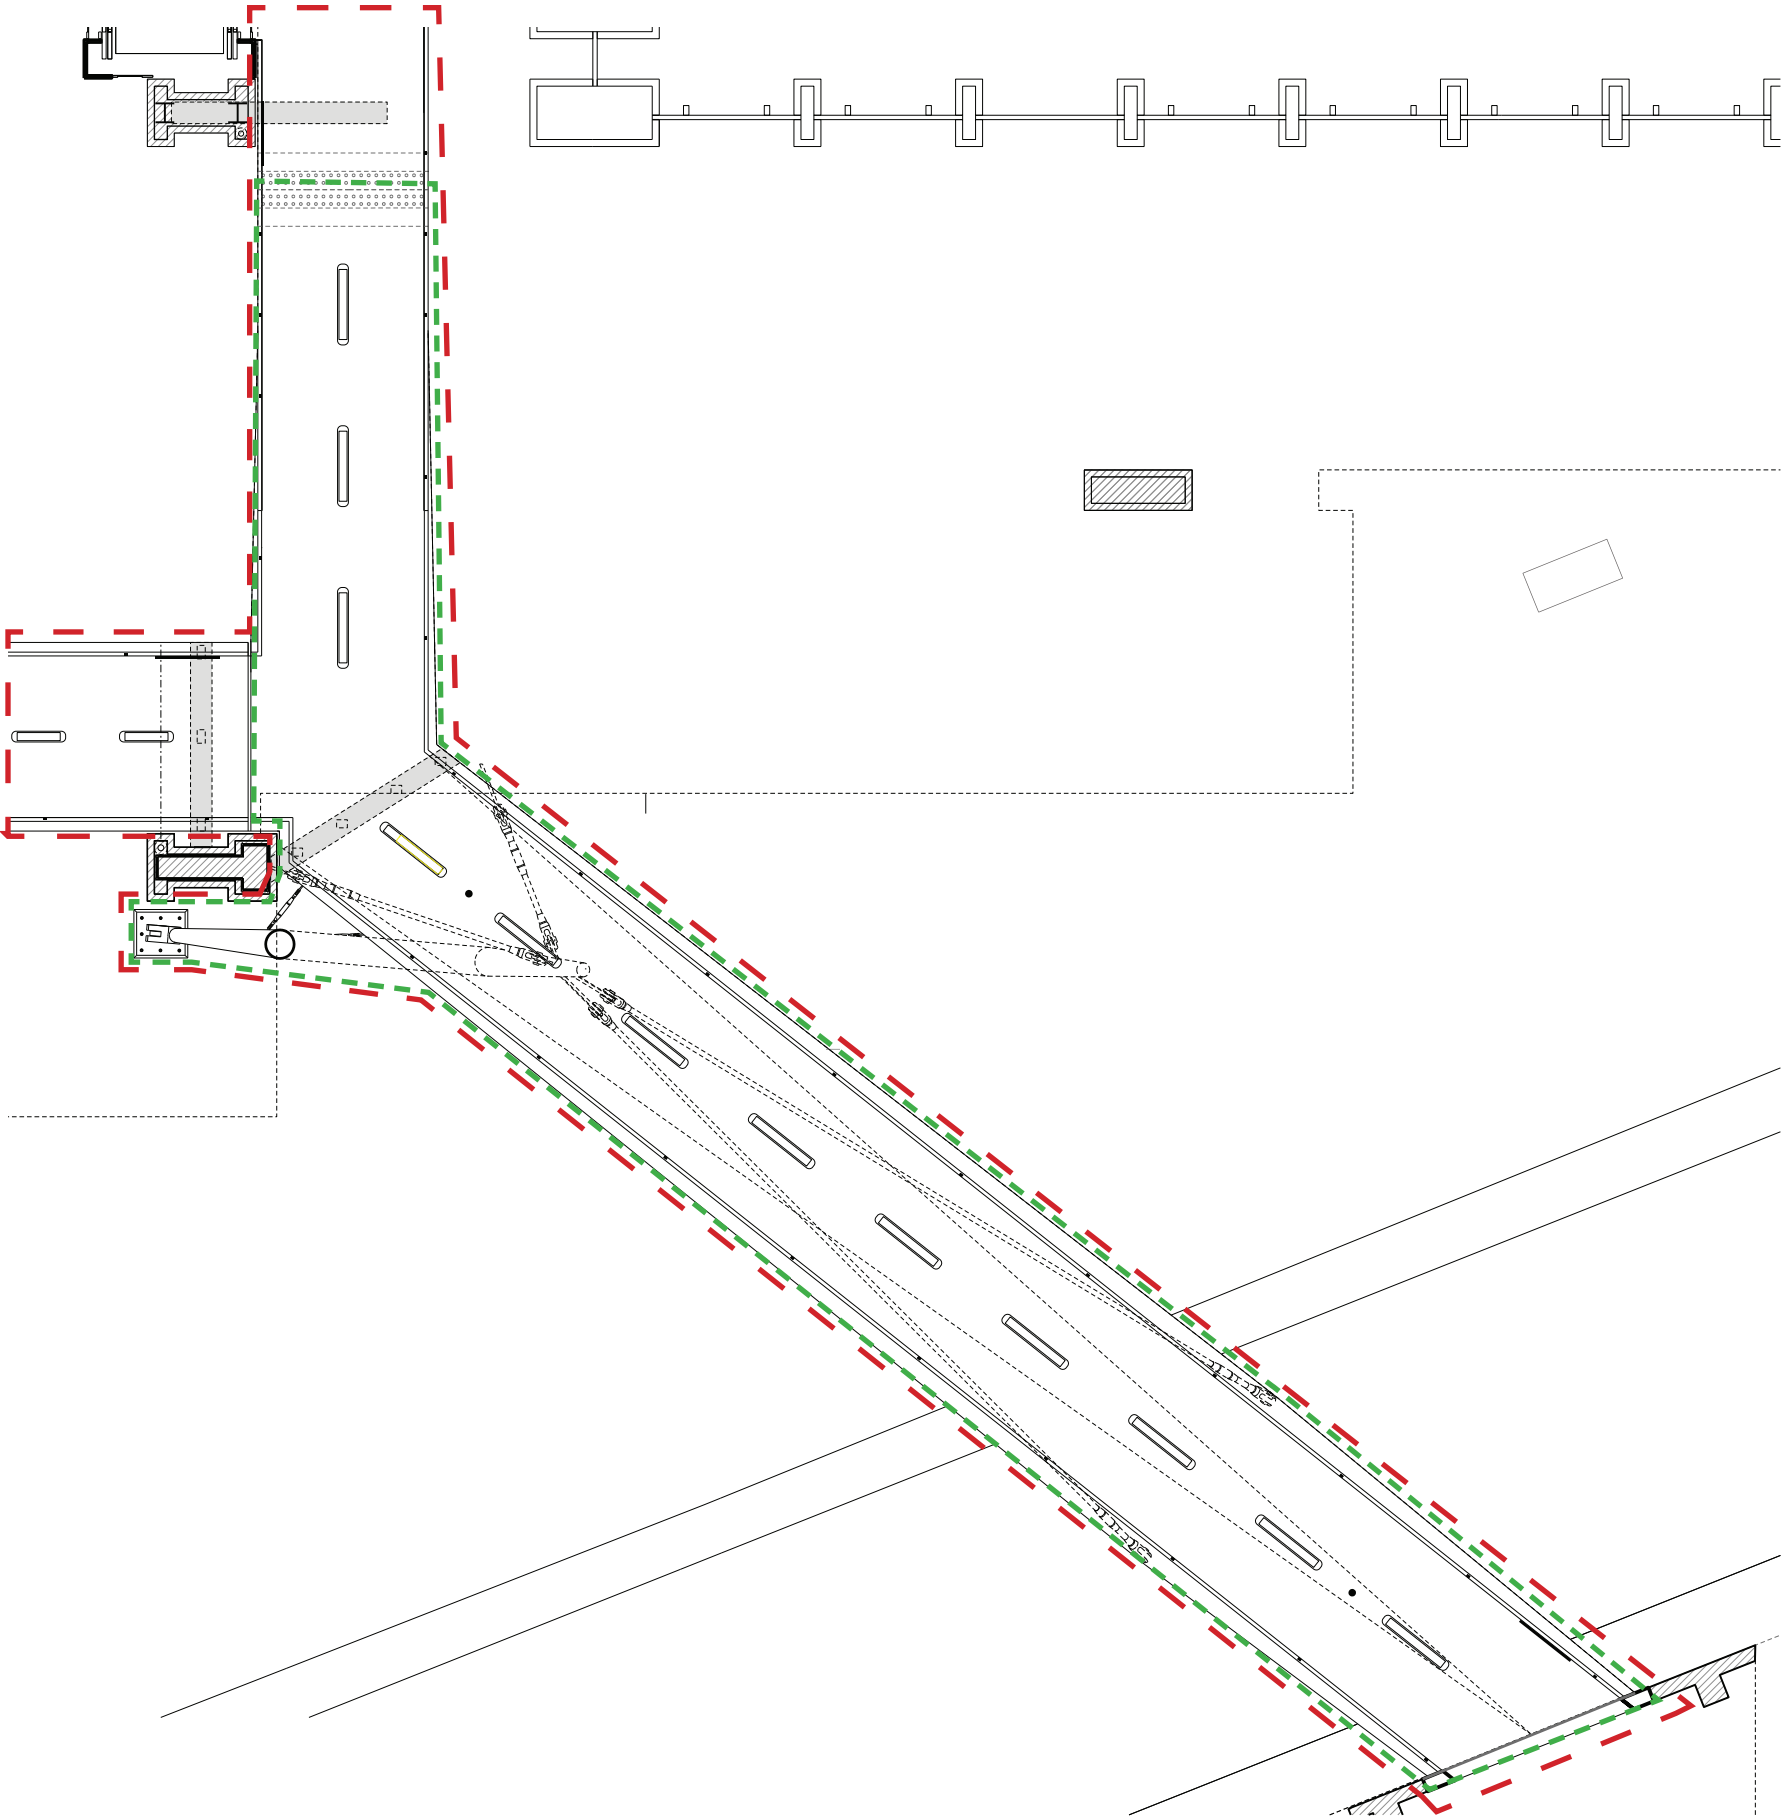


London Wall Place - Declaration Plan

Walkway 01 - connecting to City Place House




Extent of City Walkway

Extent of City Walkway Bridges vested in the City Corporation

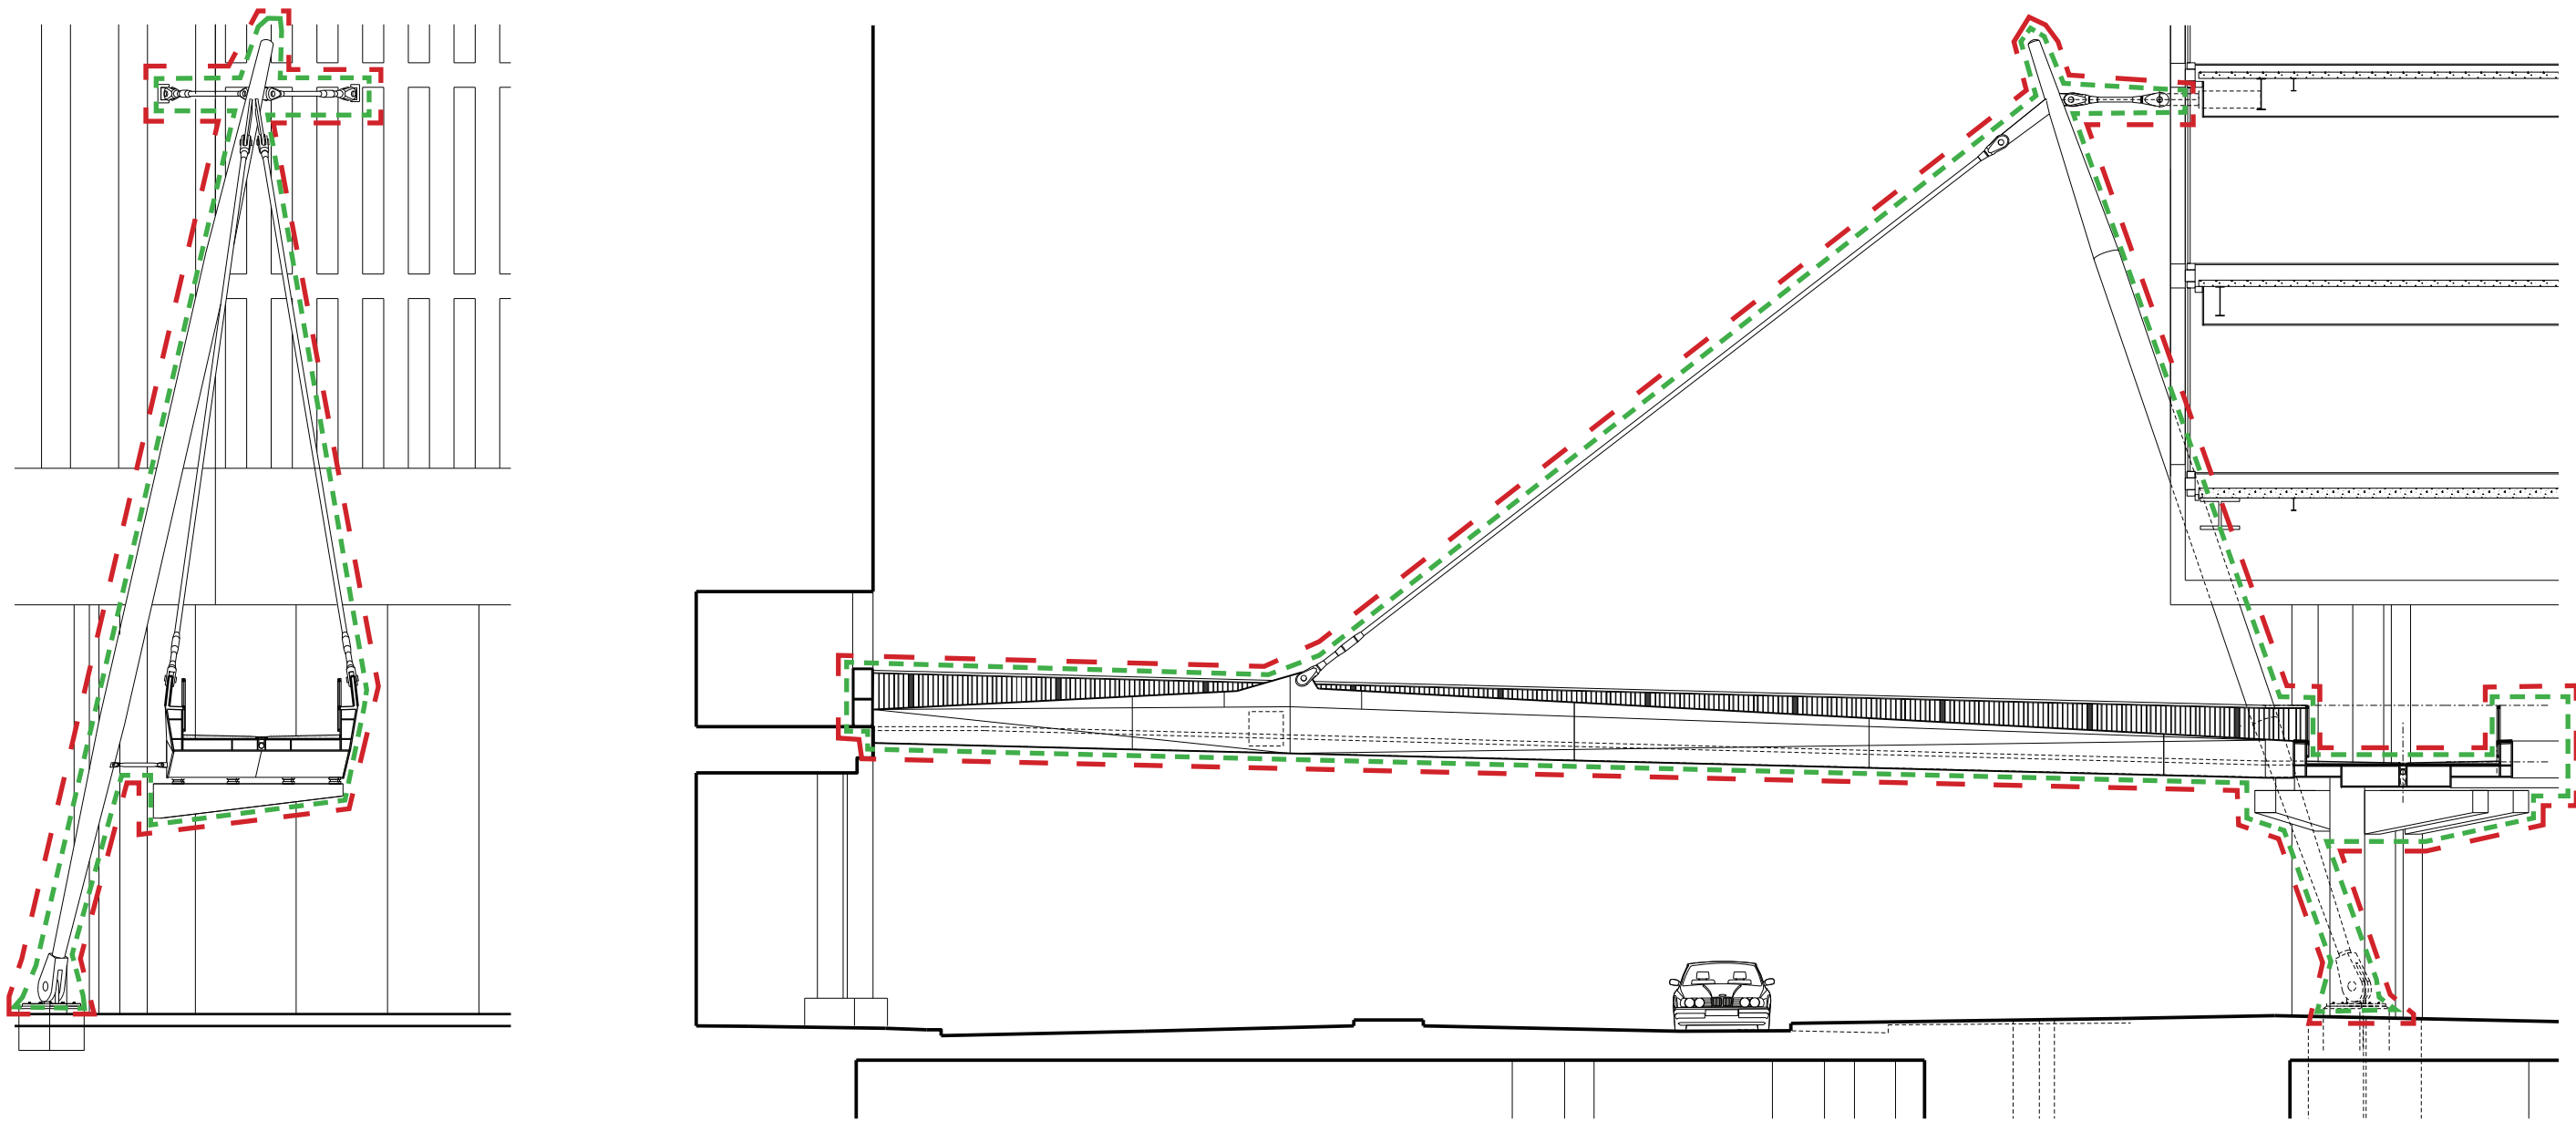


London Wall Place - Declaration Plan

Walkway 02- curved bridge adjacent to St Alphage Church Tower Remains

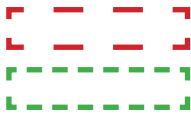

Extent of City Walkway

Extent of City Walkway Bridges vested in the City Corporation



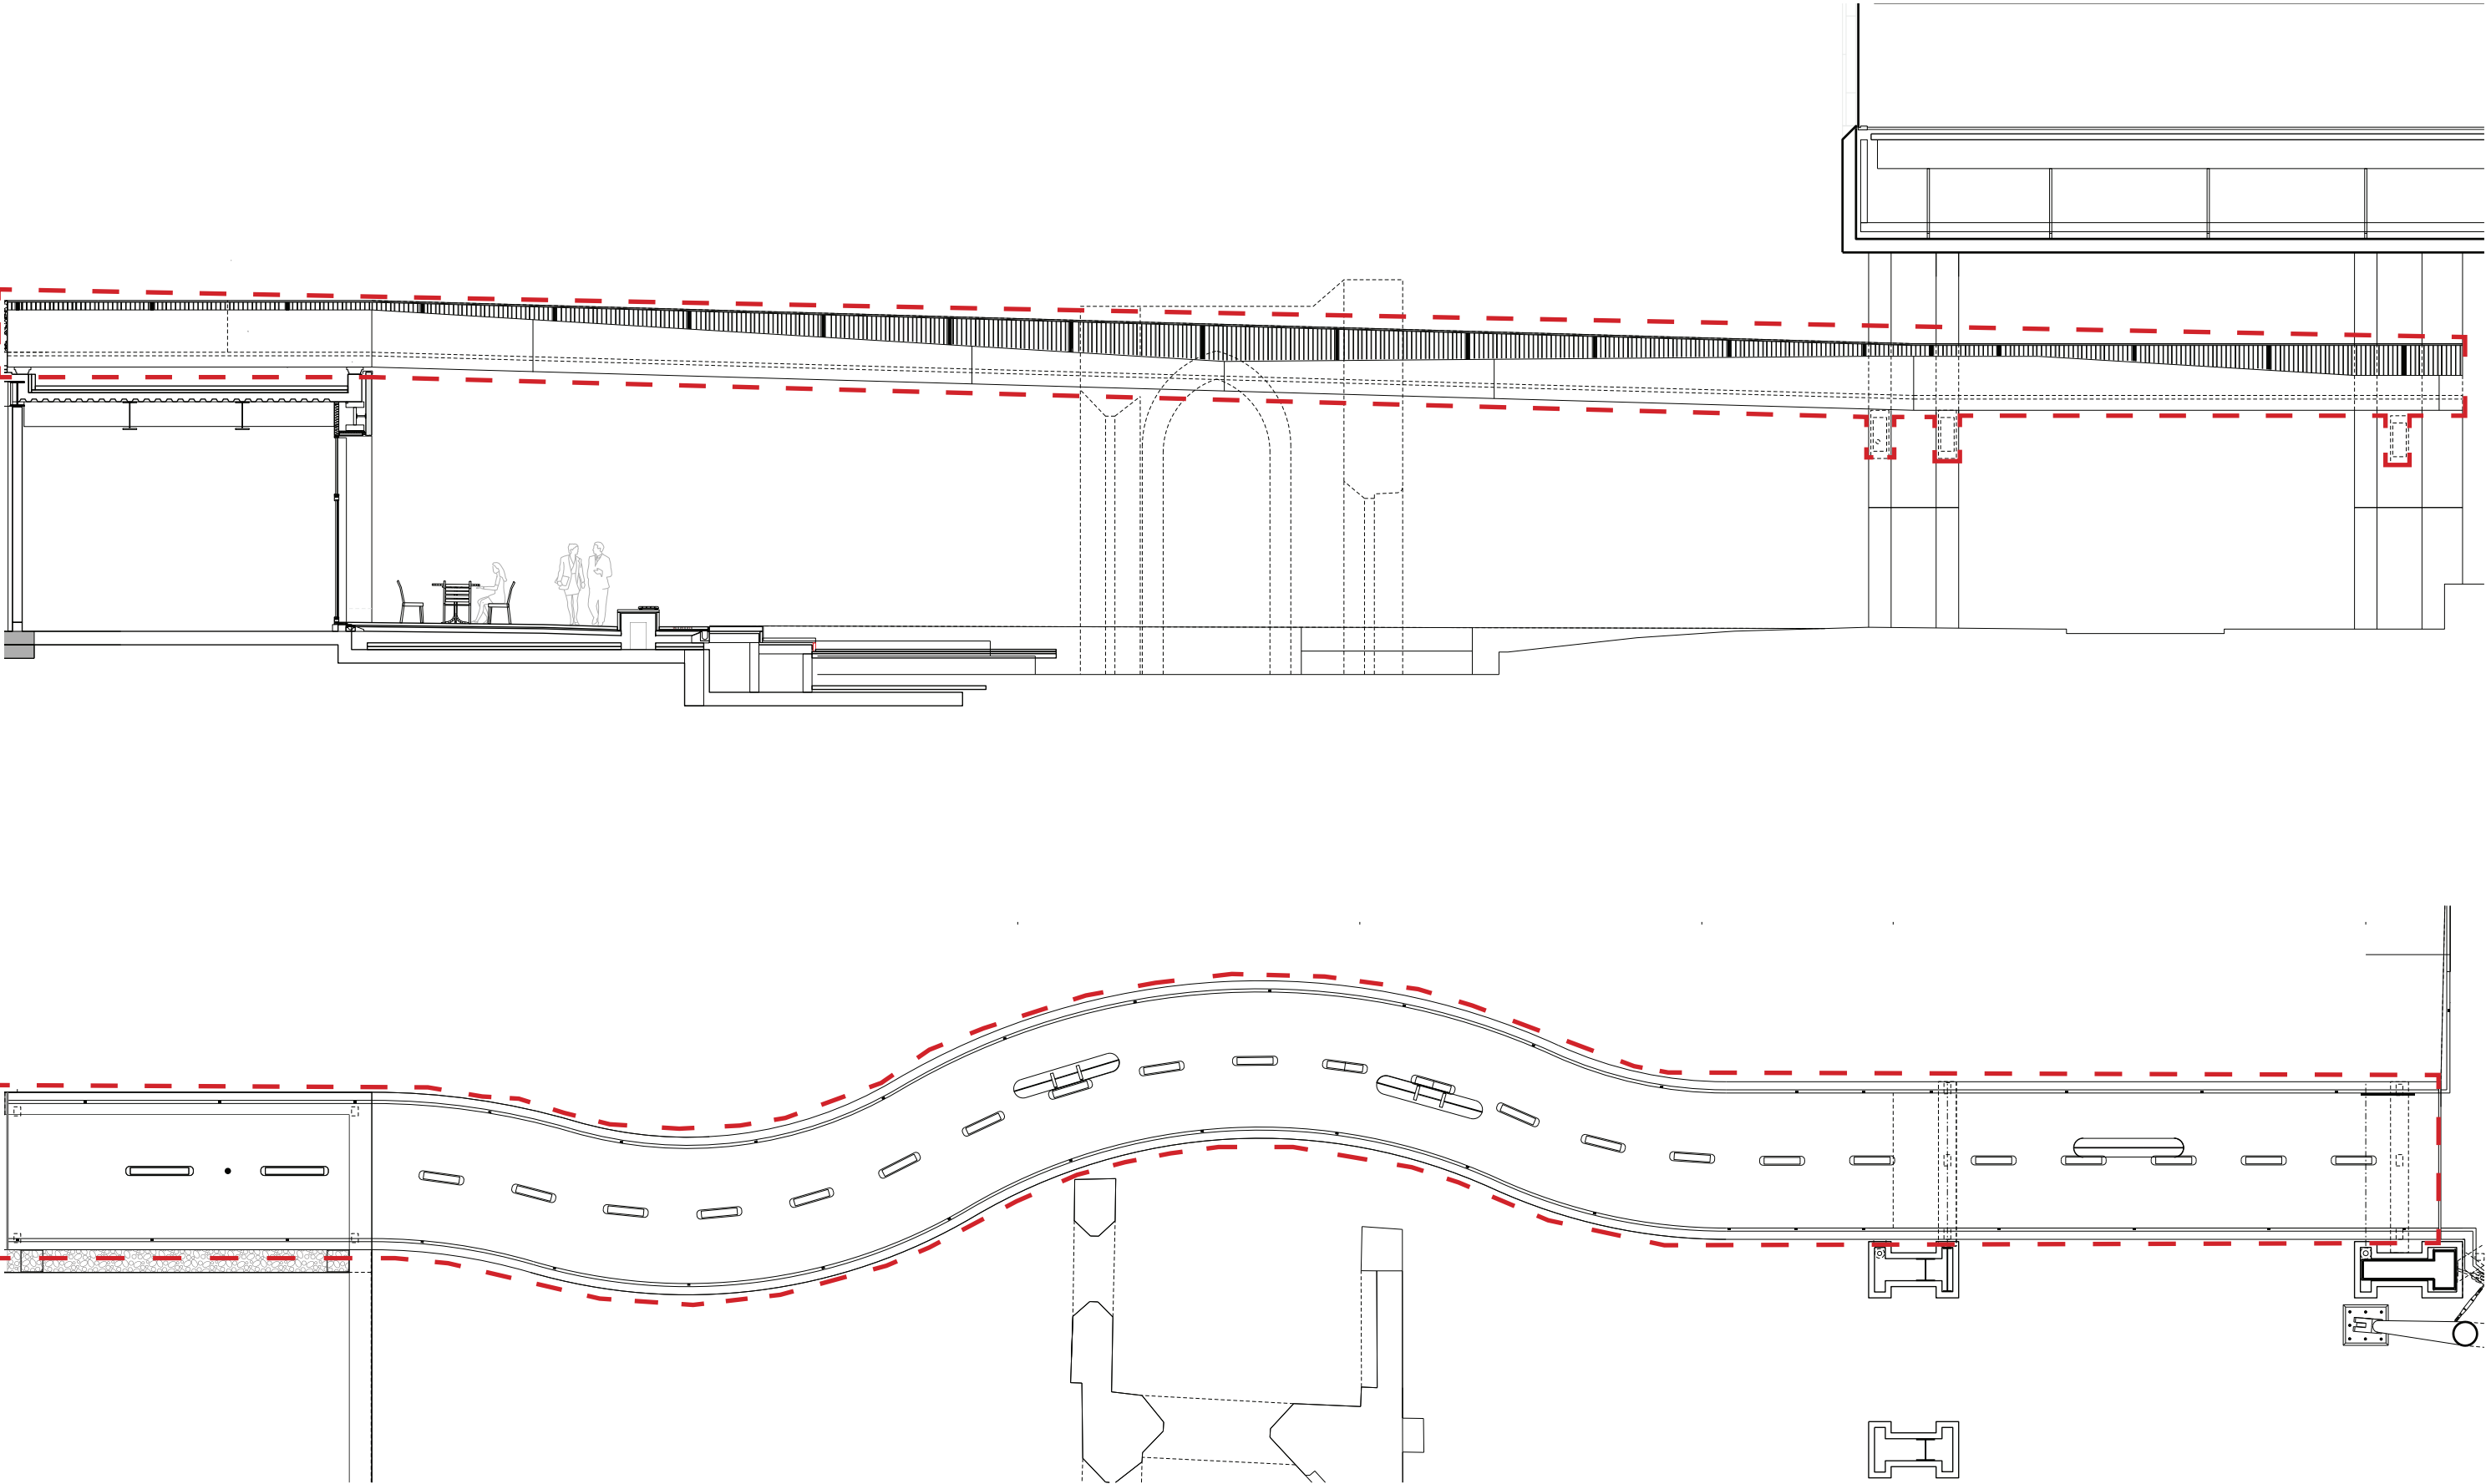


London Wall Place - Declaration Plan

Walkway 07 - adjacent to St Alphage Gardens




Extent of City Walkway
Extent of City Walkway Bridges vested in the City Corporation

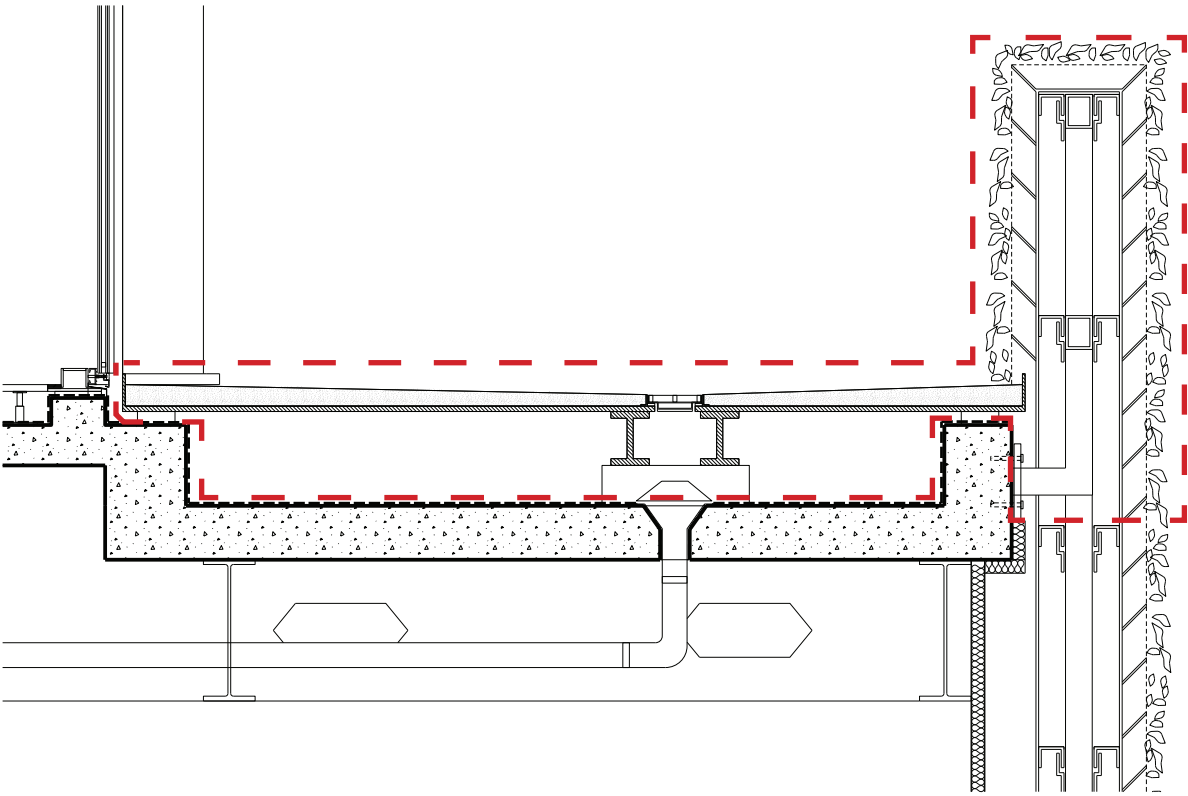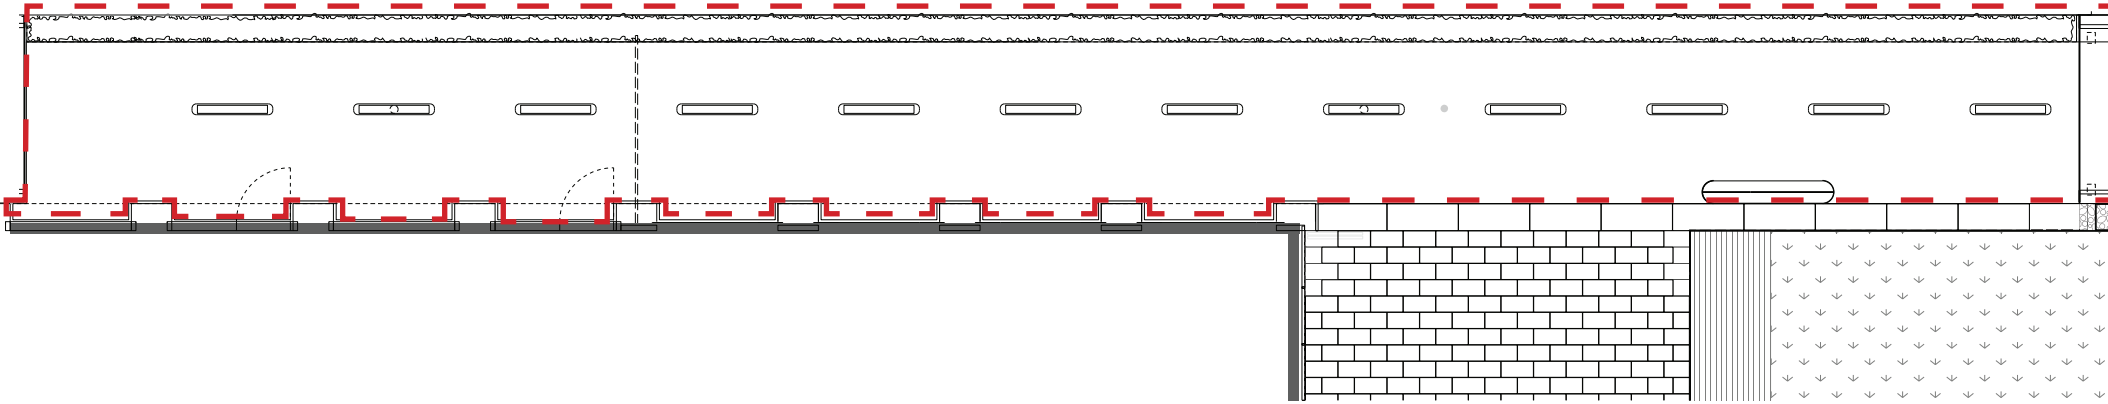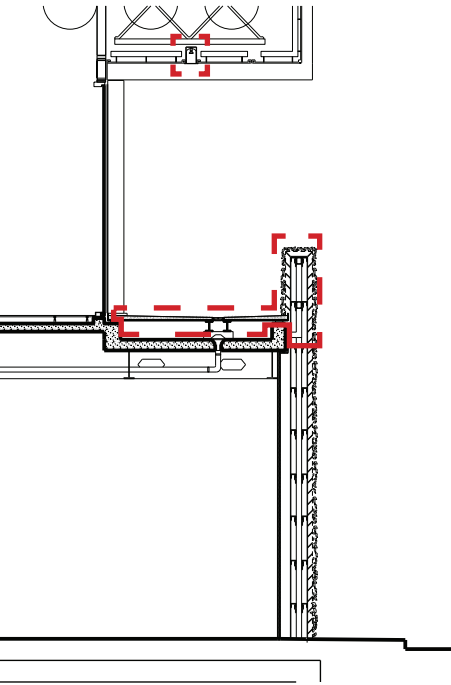




London Wall Place - Declaration Plan

Walkway 04- connecting to Albangate

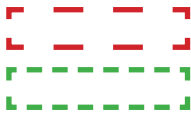

Extent of City Walkway

Extent of City Walkway Bridges vested in the City Corporation

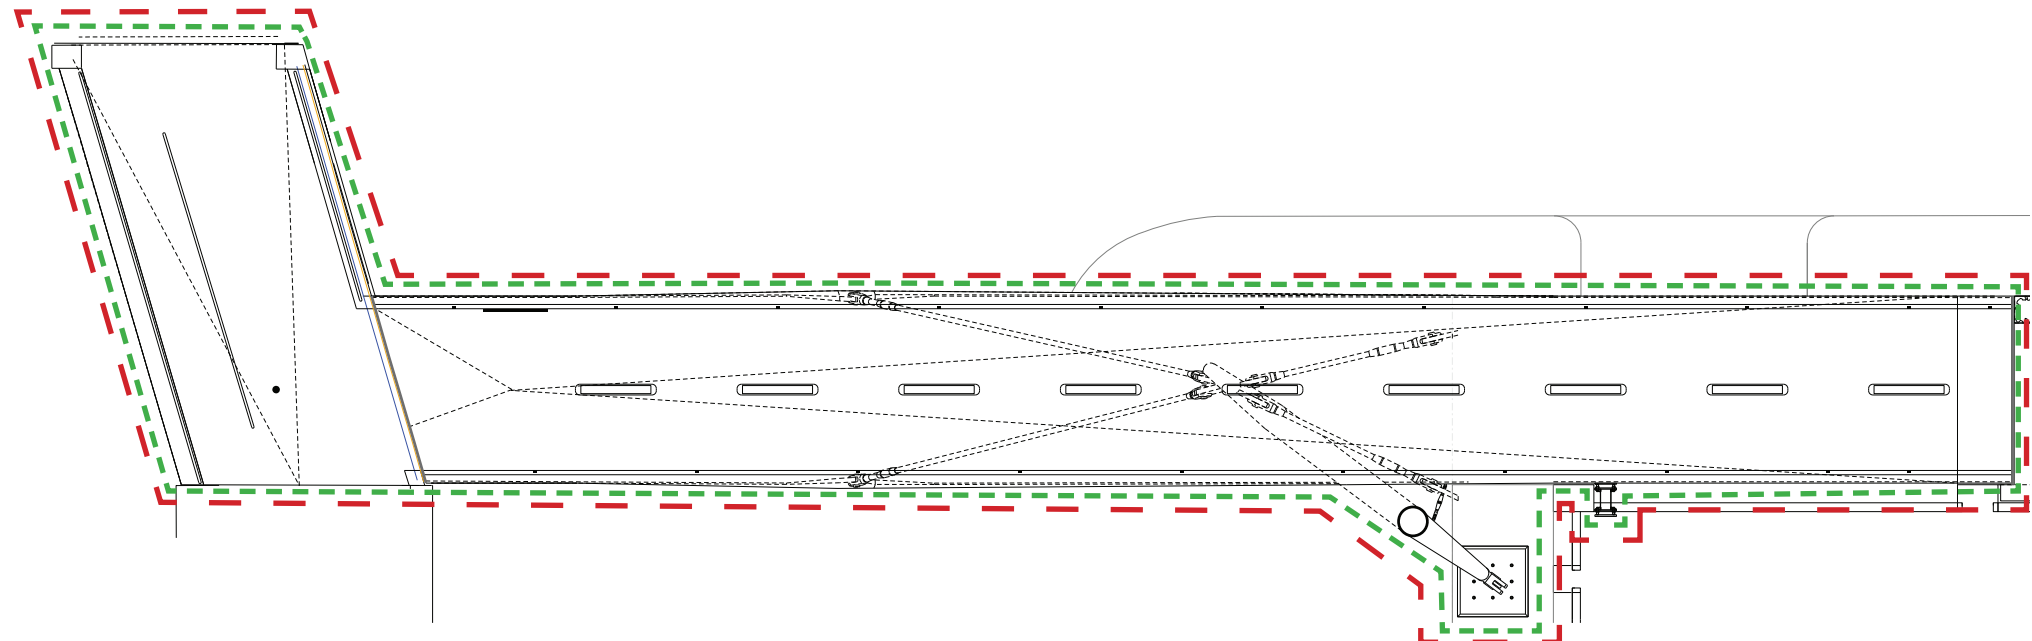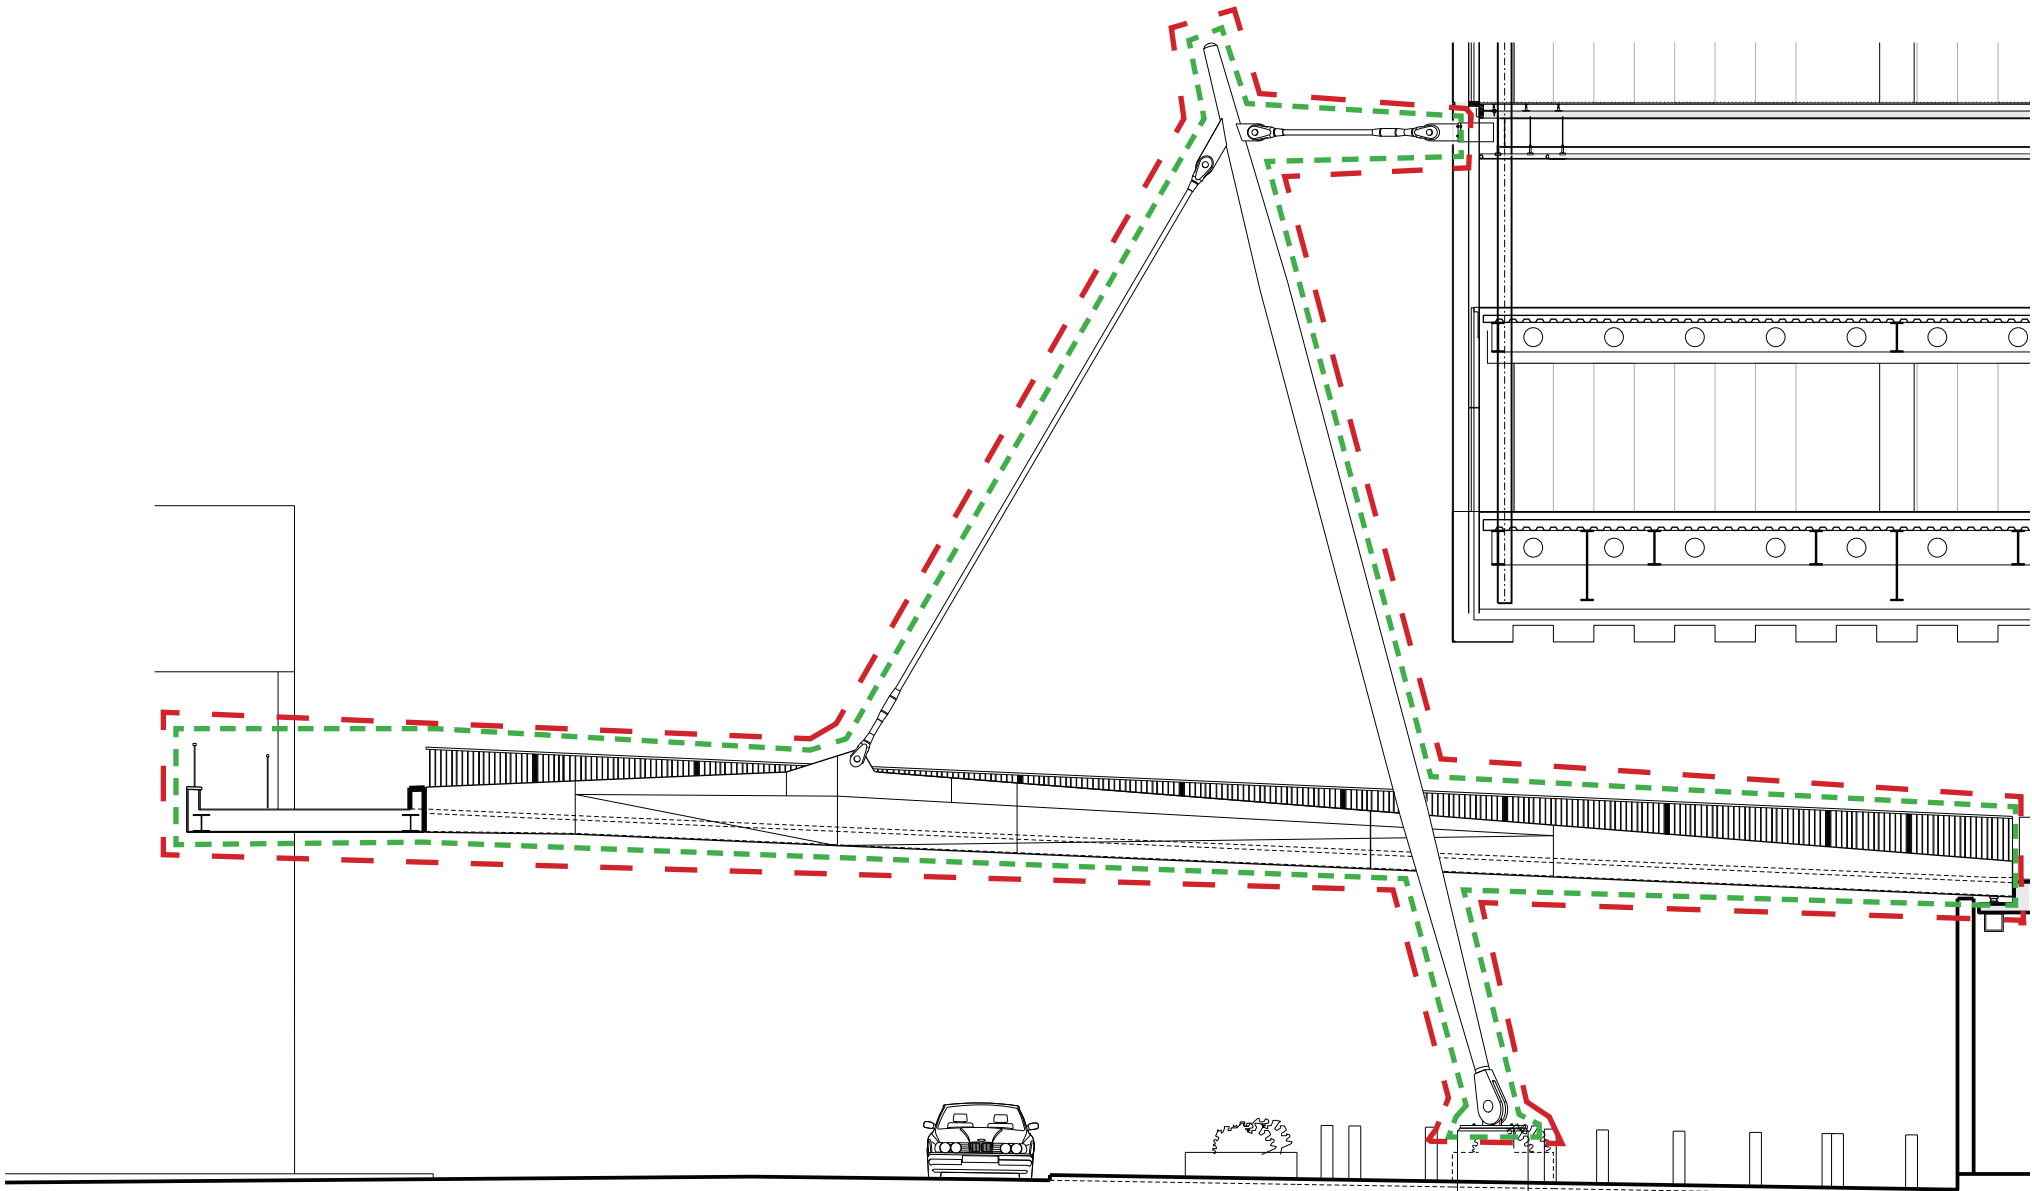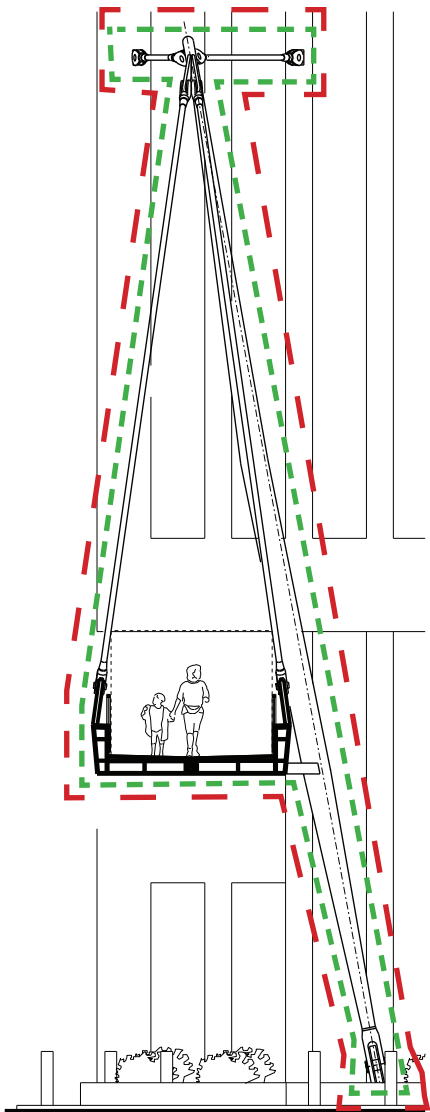

Drainage plan setting out

