

Public Document Pack



Licensing (Hearing) Sub Committee

Date: TUESDAY, 22 NOVEMBER 2022
Time: 1.45 pm
Venue: COMMITTEE ROOMS, 2ND FLOOR, WEST WING, GUILDHALL

7. EMAIL FROM APPLICANT'S LEGAL REPRESENTATIVE

(Pages 3 - 14)

Item received too late for circulation in conjunction with the Agenda.

John Barradell
Town Clerk and Chief Executive

This page is intentionally left blank

From: [REDACTED]
To: [REDACTED]
Subject: Fwd: Sisi's, 7-9 Saint Bride Street, London, EC4A 4AS
Date: 21 November 2022 11:07:58
Attachments: [Sisis Supporting Docs for the Applicant.pdf](#)

THIS IS AN EXTERNAL EMAIL

Begin forwarded message:

From: Reha Sookraz [REDACTED]
Date: 18 November 2022 at 4:27:43 pm GMT
To: [REDACTED]
Subject: Sisi's, 7-9 Saint Bride Street, London, EC4A 4AS

Hello,

Hope you are well.

Please see below the supporting documents from the applicant for the hearing on Tuesday 22 November 2022 for the above premises.

I would be grateful if you could send the supporting documents to the parties. Given the representations were mostly from local residents, I do not have their contact details.

Thanks.

Kind regards,
Reha Sookraz

Associate of Duncan Craig

Licensing 182 Limited

W| www.licensingbarrister.co.uk

T| [REDACTED]

This email and any files transmitted with it are confidential and intended solely for the use of the individual or entity to whom they are addressed. If you have received this email in error, please notify the system manager. This message contains confidential information and is intended only for the individual named. If you are not the named addressee you should not disseminate, distribute or copy this email. Please notify the sender immediately by e-mail if you have received this email by mistake and delete this e-mail from your system. If you are not the intended recipient you are notified that disclosing, copying, distributing or taking any action in reliance on the contents of this information is strictly prohibited.

Although the company has taken reasonable precautions to ensure no viruses are present in this email, the company cannot accept responsibility for any loss or damage arising from the use of this email or attachments.

This page is intentionally left blank



SISI ROLLS

CALIFORNIA ROLL	10
crab, avacado, cucumber, tuna	
TIGER PRAWN TEMPURA ROLL	10
crab, avacado, cucumber, tuna	
SMOKED SALMON ROLL	10
crab, avacado, cucumber, tuna	
SPICY-TUNA-ROLL	10
crab, avacado, cucumber, tuna	
VEGAN ROLL (V)	10
crab, avacado, cucumber, tuna	

TACOS

FISH - 3 TACOS	10
MEAT - 3 TACOS	10
VEG (V) - 3 TACOS	10

APPETIZERS

CHICKEN SKEWERS	10
teriyaki sauce & spicy mayo	
CALAMARI	10
teriyaki sauce & spicy mayo	
DUCK SALAD (V)	10
teriyaki sauce & spicy mayo	
SMASHED AVACADO ,CHILLI & CORN CRISP	10
teriyaki sauce & spicy mayo	
SALTED EDAMAME (V)	10
teriyaki sauce & spicy mayo	
SPICED EDAMAME (V)	10
teriyaki sauce & spicy mayo	

ENTREES

BLACK COD	10
japanese sirloin with mustard miso and peppers	
LAMB CUTLETS	10
japanese sirloin with mustard miso and peppers	
BABY CHICKEN	10
japanese sirloin with mustard miso and peppers	
SIRLOIN STEAK	10
japanese sirloin with mustard miso and peppers	
SEA BASS	10
japanese sirloin with mustard miso and peppers	


ACCOMPANIERS

CHIPS (V)	10
STEAMED RICE (V)	10
VEGETABLE FRIED RICE (V)	10
PRAWN FRIED RICE	10
SALAD (V)	10
TENDERSTEM BROCCOLI (V)	10

DESSERTS

DESSERTS 1	10
DESSERTS 2	10
DESSERTS 3	10
DESSERTS 4	10



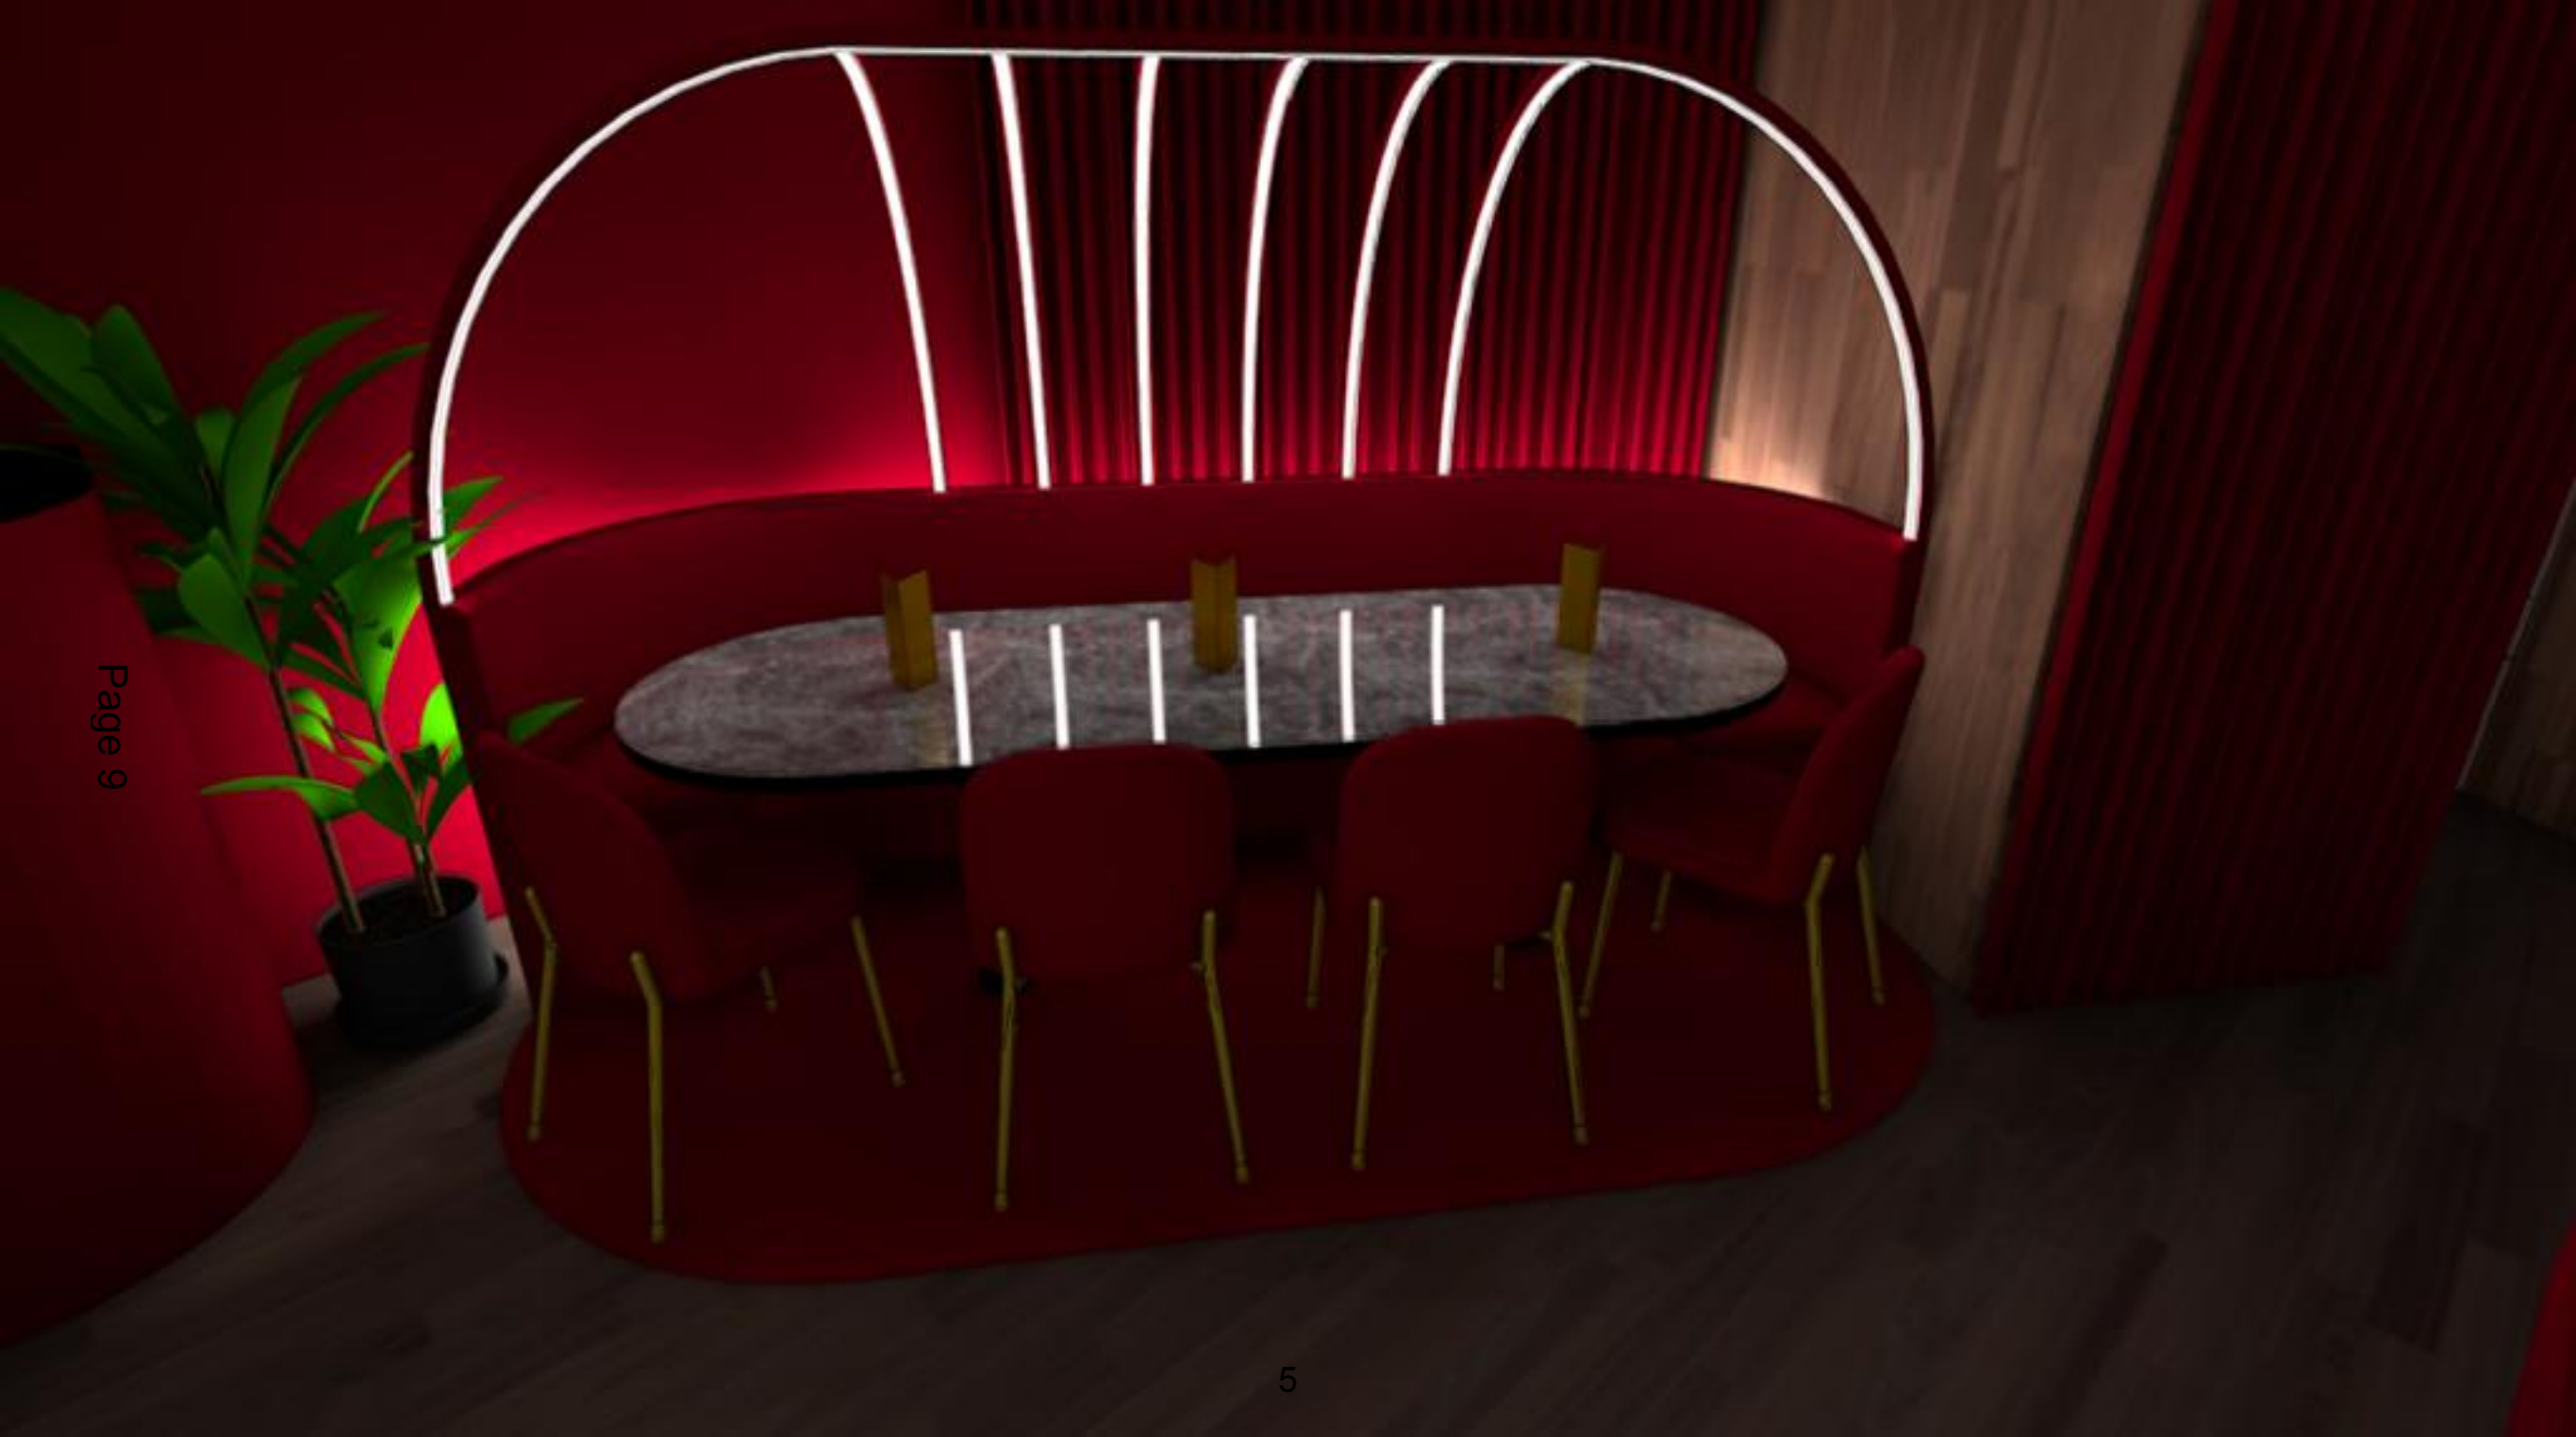









SISI'S




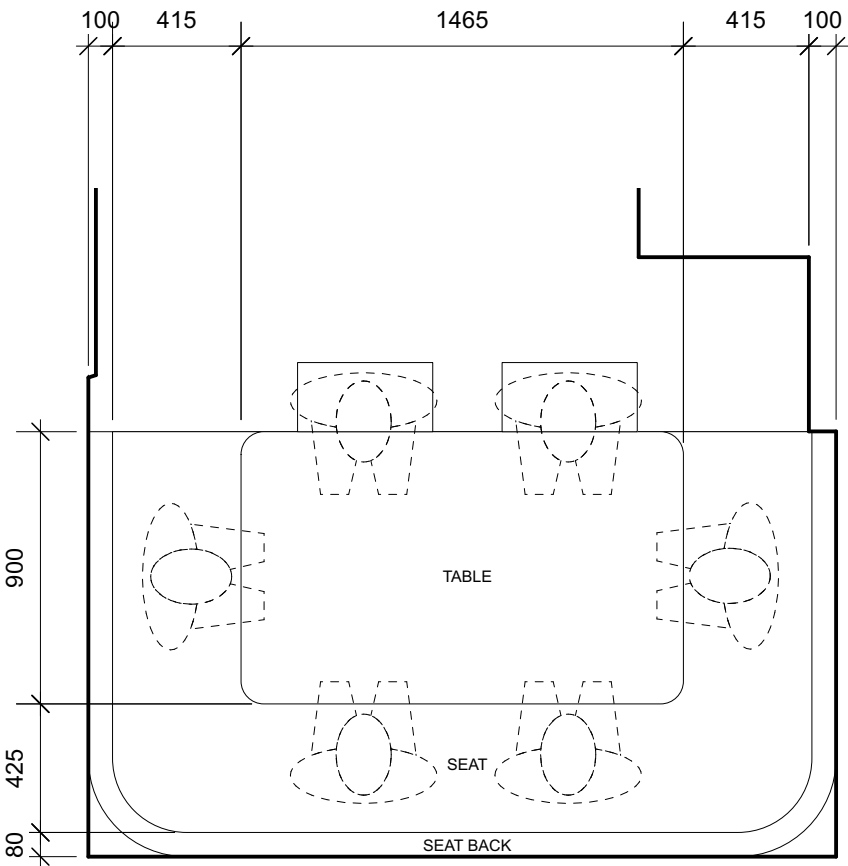

BOOTH TYPE 1 - 6 COVERS

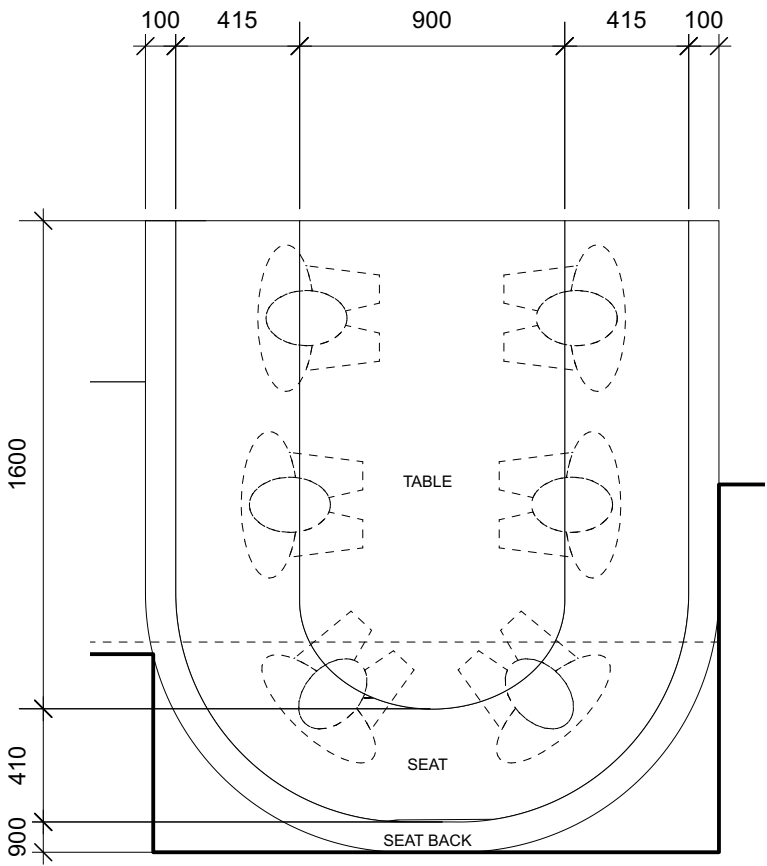

BOOTH TYPE 2 - 6 COVERS

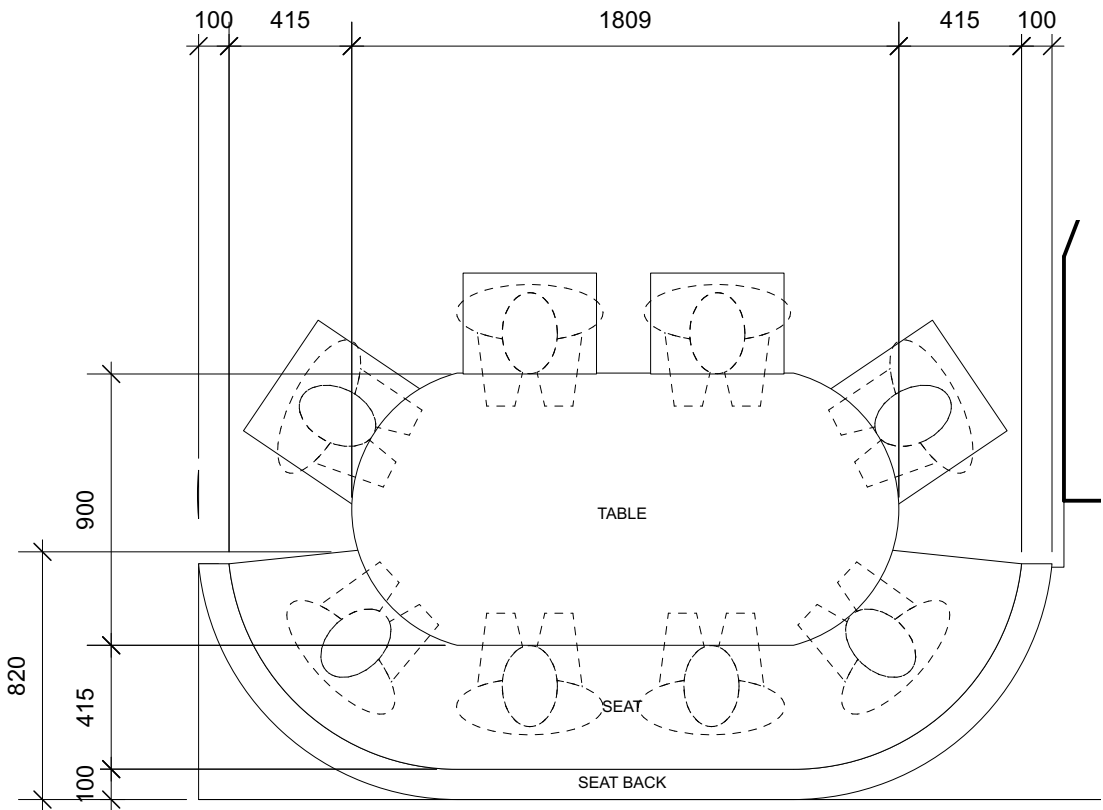

BOOTH TYPE 3 - 8 COVERS

BOOTH TYPE 1 ARCHES

4 X LIGHT ARCHES (NOT 5 AAS SHOWN IN VISUAL) APPROX DIAMETER OF ARCH 2395MM. SEE SEPARATE DETAIL FOR DETAIL CONSTRUCTION DESIGN PROPOSAL OF ARCHES.



BOOTH TYPE 1 LIGHTING

LED / TIMBER FRAME LIGHTING DETAIL TO WRAP OVER BOOTH TYPE 1 SEATING ARRANGEMENT AS INDICATED. CONTRACTOR TO ALLOW FOR 4 X ARCHES PER BOOTH.

BOOTH TYPE 2 ARCHES

4 X LIGHT ARCHES (NOT 5 AAS SHOWN IN VISUAL) APPROX DIAMETER OF ARCH 1830MM. SEE SEPARATE DETAIL FOR DETAIL CONSTRUCTION DESIGN PROPOSAL OF ARCHES.




BOOTH TYPE 2 LIGHTING

LED / TIMBER FRAME LIGHTING DETAIL TO WRAP OVER BOOTH TYPE 2 SEATING ARRANGEMENT AS INDICATED.

BOOTH TYPE 3 ARCHES

THE ARRANGEMENT OF THE ARCHES FOR BOOTH TYPE 3 IS DIFFERENT IN LAYOUT TO TYPES 1 & 2 AS SHOWN. OVERALL DIMENSIONS SHOWN ON DRAWING FOR GUIDANCE TO MANUFACTURER. NOTES SECONDARY REINFORCEMENT STRUTS SUGGESTED FOR BOOTHS TYPE 1 & 2 MAY BE REQUIRED FOR THIS BOOTH TYPE ALSO. REQUIREMENT TO NBE ASSESS BY CONTRACTOR AT FABRICATION.

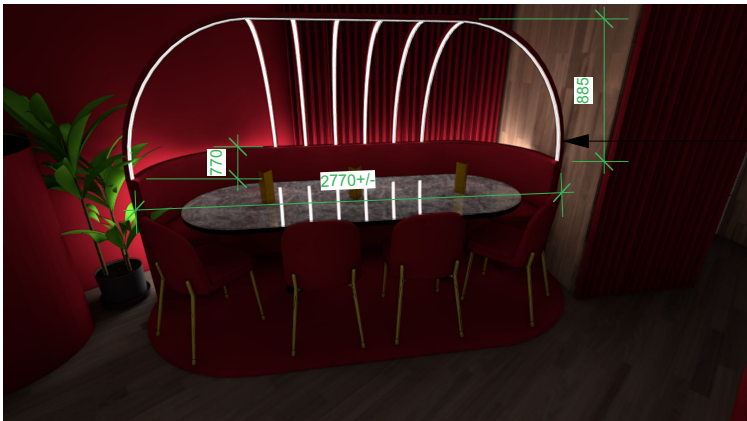

BOOTH TYPE 3 LIGHTING

LED / TIMBER FRAME LIGHTING DETAIL TO WRAP OVER BOOTH TYPE 3 SEATING ARRANGEMENT AS INDICATED. CONTRACTOR TO ALLOW FOR 6 X HALF ARCHES & FULL WIDTH MASTER ARCH FROM LEFT TO RIGHT (2770MM LONG) AS INDICATED WITHIN DIAGRAM.

BUILDING CONTROL / ADVERTISEMENT CONSENT

IT IS A STANDARD REQUIREMENT FOR COMMERCIAL/PUBLIC PREMISES TO OBTAIN BUILDING CONTROL APPROVAL. THESE PLANS ARE FOR COSTING ONLY AND HAVE NOT AT THE POINT OF ISSUE BEEN RATIFIED BY BUILDING CONTROL. ANY ADDITIONAL ELEMENTS THAT ARE REQUIRED FOR THIS WILL BE CONFIRMED TO THE CONTRACTOR AT A LATER POINT FOR SEPARATE COSTING.

© SEABROOK STUDIO LTD

This drawing is the property of SEABROOK STUDIO LTD. Copyright is reserved. The drawing is issued on condition that is not copied, reproduced, retained or disclosed to any unauthorised person, either wholly or in part.

<div>MAIN CONTRACTOR / CONTRACTOR / JOINERY RESPONSIBILITIES: Alert SEABROOK STUDIO LTD (Interior Designer) of any discrepancies between design and proposed site construction at the earliest opportunity to ensure proposed works can be properly assessed prior to commencing construction works. There must not be any material changes between these design proposals and construction require written approval from SEABROOK STUDIO LTD or Client prior to commencing works. Provide and execute all technical details for necessary elements of the build to achieve the design intent of elements as detailed within these drawings. For example:- Any floor screeds build-up, structural works, expansion joints, adaptation / refurbishment of electrical supply or plumbing systems. This dwg shall be read in conjunction with full design package including Architects and any other project consultants designs. Control samples of all finishes to be submitted to SEABROOK STUDIO LTD OR CLIENT for final approval prior to manufacture or installation.</div>	CDM NOTATION	INSERT X IN BOX 1 OR 2	<div><div>RH 1</div><div>1.DESIGNERS DESCRIPTION OF RISK: DATE: 2022_06_14 2.PARTY TO ADVISE ON REMOVAL OF RISK: CONTRACTOR 3.HOW RISK REMOVED/MANAGED: TBC FOLLOWING APPOINTMENT</div></div>	STABILITY OF ARCH DESIGN DETAIL & SAFETY OF CUSTOMERS BENEATH	CONTACT	SEABROOK STUDIO	PROJECT	SISi's / Restaurant St Bride Street, London	
	NO RISK/HAZARD DESIGNER HAS CHECKED THIS DRAWING & HAS IDENTIFIED NO INHERENT RISK ITEMS WITHIN MANUFACTURE, INSTALLATION, MAINTENANCE AND CUSTOMER OR STAFF OPERATION.	BOX 1	<div><div>RH 2</div><div>1.DESIGNERS DESCRIPTION OF RISK: DATE: 00/00/00 2.PARTY TO ADVISE ON REMOVAL OF RISK: CONTRACTOR 3.HOW RISK REMOVED/MANAGED: TBC FOLLOWING APPOINTMENT</div></div>		MOBILE	07788813380	DWG No. / SCALE	1027.002.003	1:25 @ A3
	RISK/HAZARD IDENTIFIED DESIGNER HAS IDENTIFIED A RISK ATTACHED TO ITEMS WITHIN THIS DRAWING. THESE RISKS CANNOT BE REMOVED BY DESIGNER. DESIGNER REQUIRES INPUT BY NOMINATED PARTIES TO ENABLE SUBSEQUENT REMOVAL OF RISK. IF BOX 2 TICKED - COMPLETE OPPOSITE AS REQUIRED.	BOX 2	<div><div>RH 2</div><div>1.DESIGNERS DESCRIPTION OF RISK: DATE: 00/00/00 2.PARTY TO ADVISE ON REMOVAL OF RISK: CONTRACTOR 3.HOW RISK REMOVED/MANAGED: TBC FOLLOWING APPOINTMENT</div></div>		IMPORTANT NOTE DO NOT SCALE FROM THIS DRAWING. ALL SITE AND EQUIPMENT DIMENSIONS TO BE CHECKED AND VERIFIED BY RELEVANT CONTRACTOR PRIOR TO COMMENCING WORKS.		DWG TITLE	PROPOSED BOOTH SEATING SETTING OUT	
		X					REVISION	/	