


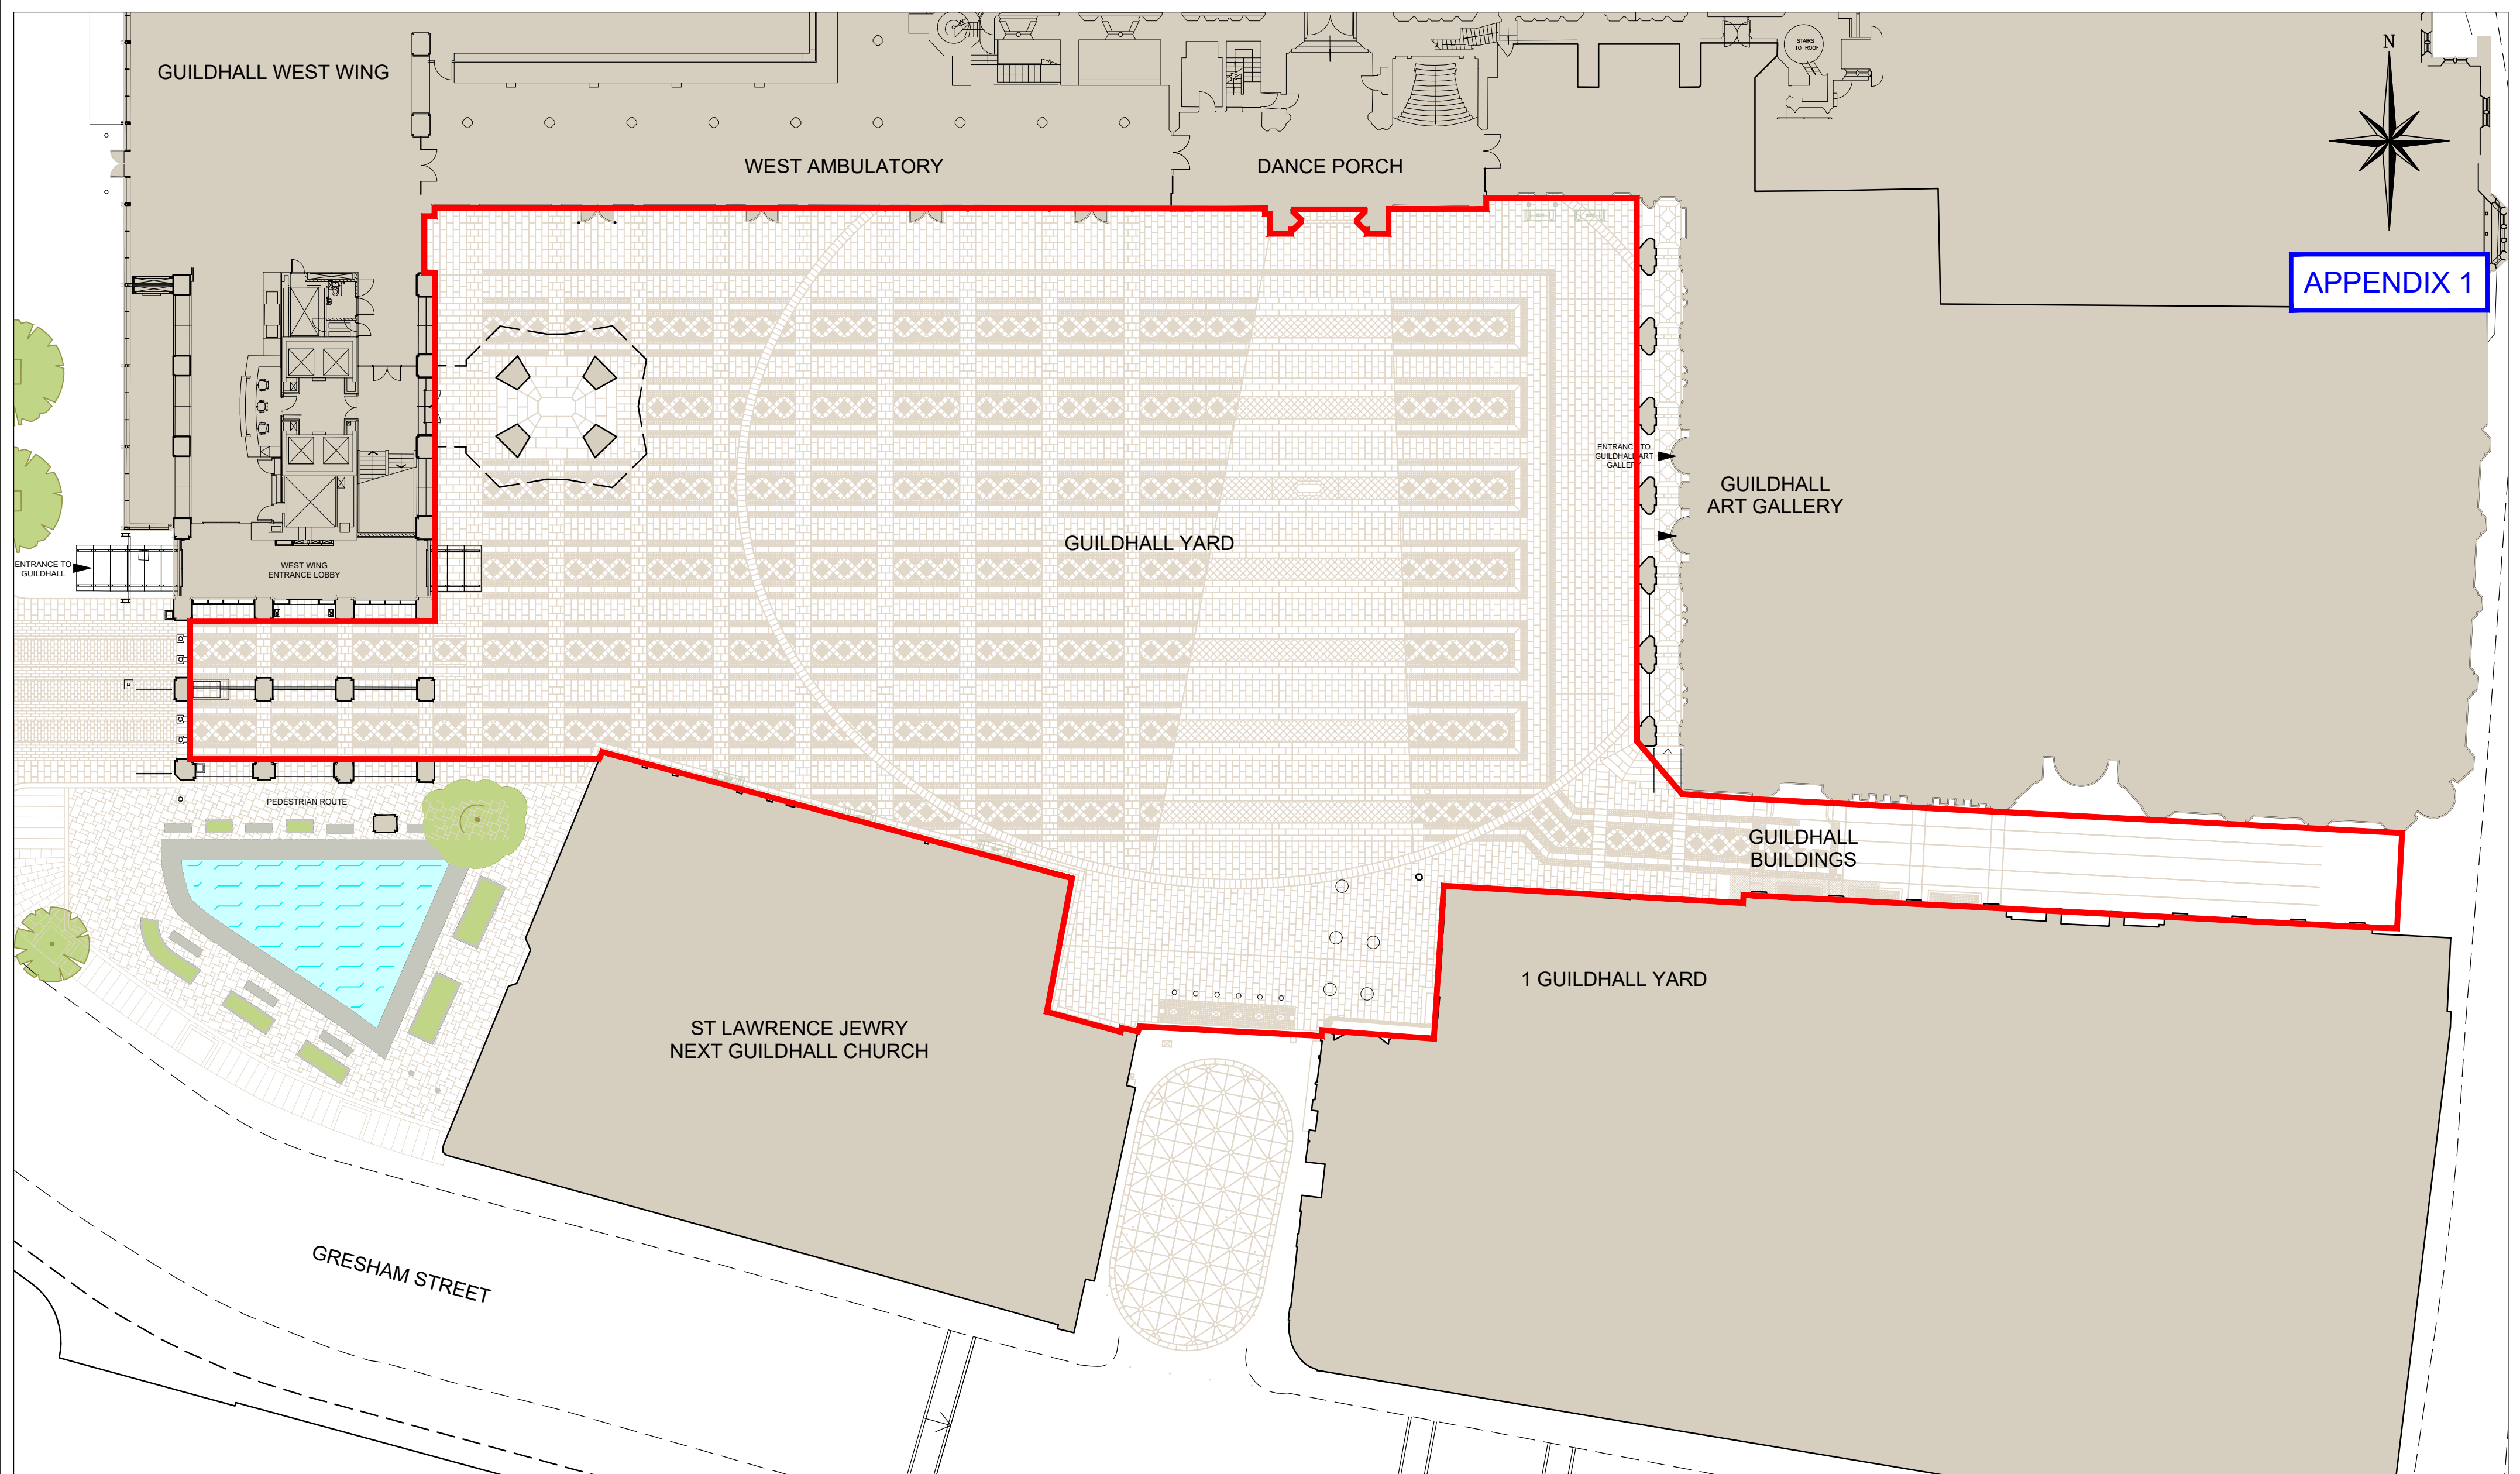

Notes
Do not scale. All dimensions to be checked on site.
Errors to be reported to supervising officer.

Key:

— = Area of Paviours to be Repaired / Replaced

**THIS DRAWING IS UPDATED WHENEVER
WE ARE ADVISED OF ALTERATIONS
TO ENSURE THAT THE LATEST LAYOUT
IS ACCURATELY REPRESENTED**



*P.G. Wilkinson BSc MSc MRICS
City Surveyor*

CITY SURVEYOR'S DEPARTMENT
Corporate Property Group:
Plans & Records Section

Rev	Drawn	Date

Project :
**CITY OF LONDON
GUILDHALL COMPLEX**

Drawing :
**GUILDHALL YARD
(GROUND FLOOR LEVEL)
RE-PAVING PROPOSALS**

Scale at A2 : 1:250	Drawn by : S.B.
Des : S.R.	App :
Date : SEE INFO NOTE (SHOWN IN RED)	Pro code UPRN

Drawing No:	4-C-40737
Revision	