

Notes:

1. No information to be scaled from this drawing.

Rev No.	Date	Description	By
Revision			

TITLE:

Beech Street

TITLE:


General Overview Plan
(Option 1)

CLIENT:

**HIGHWAY DESIGN
AND CONSTRUCTION**

DEPARTMENT OF THE BUILT ENVIRONMENT
PO Box 270
GUILDHALL
LONDON
EC2P 2EJ


TEL: 020 7606 3030



**CITY
OF
LONDON**

FOR APPROVAL	
Checklist	Signed & Dated
Lighting & Electrical	
Drainage	
Stats & Utilities	
Planning & Transportation	
Highway Design & Construction	

Sheet:	SHEET 1 of 1	<p>THIS MAP IS REPRODUCED FROM ORDNANCE SURVEY MATERIAL WITH THE PERMISSION OF ORDNANCE SURVEY ON BEHALF OF THE CONTROLLER OF HER MAJESTY'S STATIONERY OFFICE © CROWN COPYRIGHT 2006. ALL RIGHTS RESERVED. UNAUTHORISED REPRODUCTION INFRINGES CROWN COPYRIGHT AND MAY LEAD TO PROSECUTION OR CIVIL PROCEEDINGS. CITY OF LONDON 100023243 2008.</p>	
Date:	Nov 2019		
Designed by:	SR		
Checked by:	SR		
Scale & Drawing Size:	N.T.S@A1		
Revision:		Drawing No:	100/16800068/GO/1

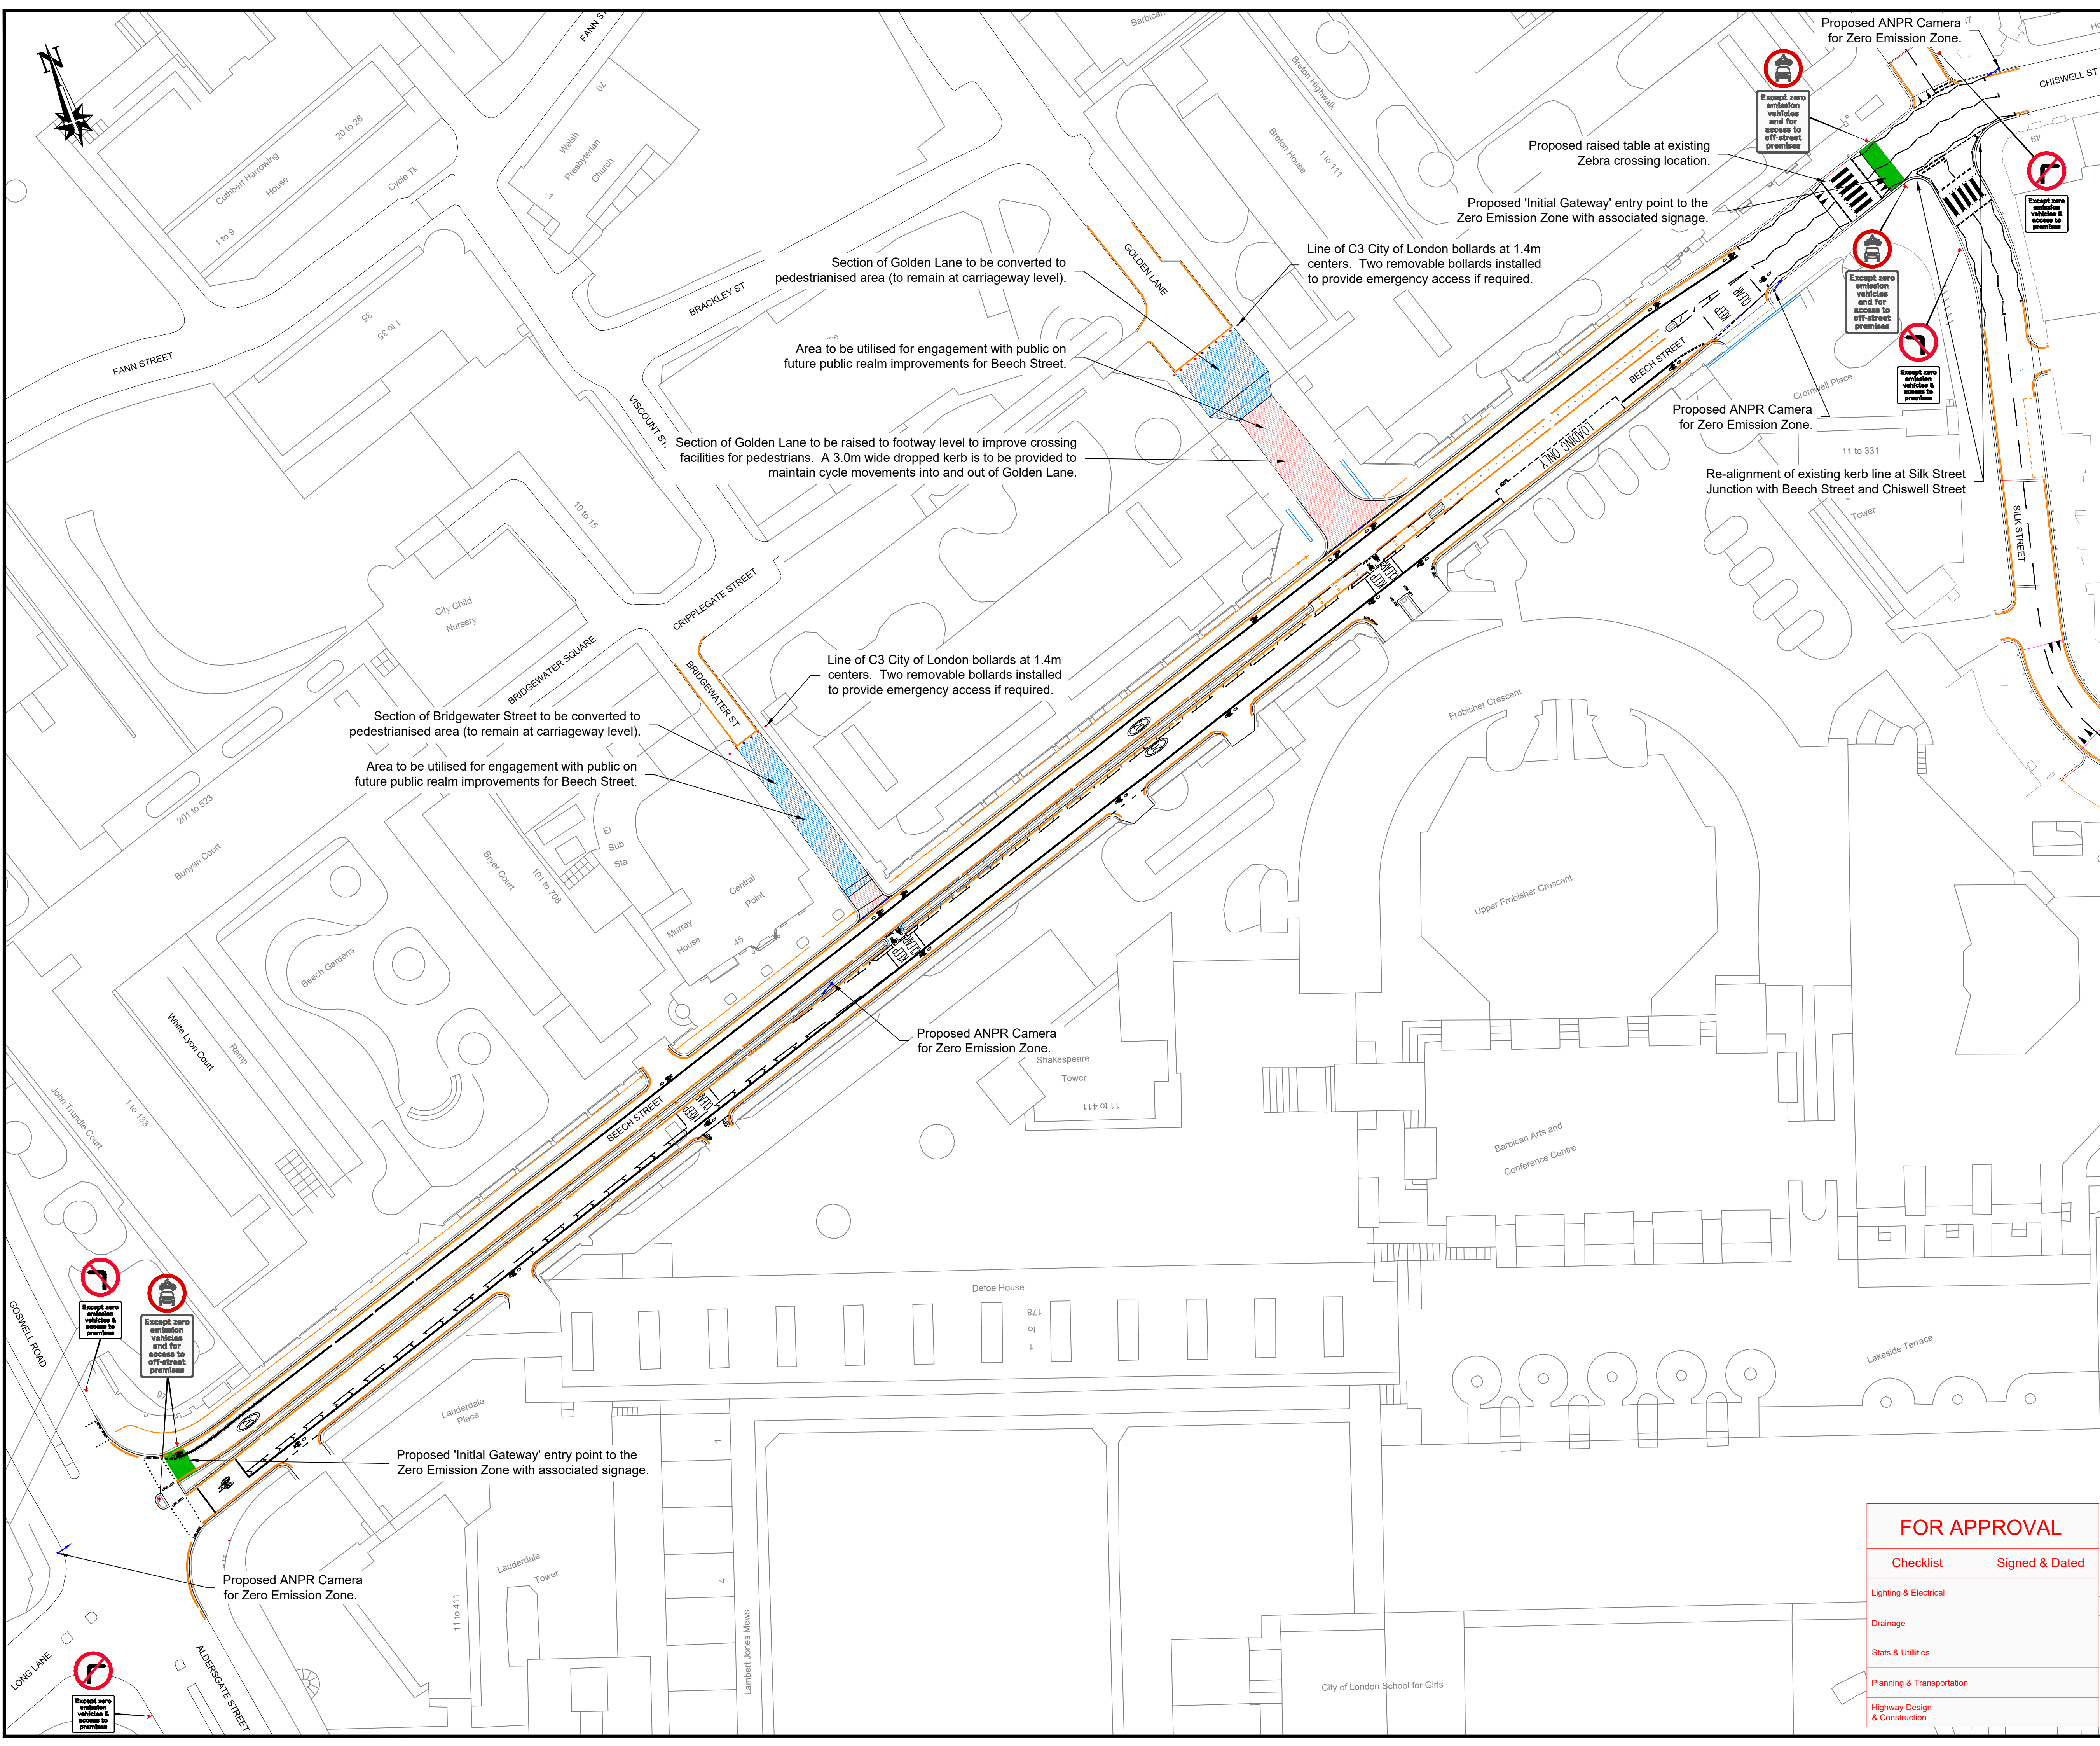

Notes:

1. No information to be scaled from this drawing.

Rev No.	Date	Description	By
Revision			

TITLE:

Beech Street

TITLE:


General Overview Plan
(Option 2)

CLIENT:

**HIGHWAY DESIGN
AND CONSTRUCTION**

DEPARTMENT OF THE BUILT ENVIRONMENT
PO Box 270
GUILDHALL
LONDON
EC2P 2EJ

TEL: 020 7606 3030



**CITY
OF
LONDON**

Sheet:	SHEET 1 of 1	<p>THIS MAP IS REPRODUCED FROM ORDNANCE SURVEY MATERIAL WITH THE PERMISSION OF ORDNANCE SURVEY ON BEHALF OF THE CONTROLLER OF HER MAJESTY'S STATIONERY OFFICE © CROWN COPYRIGHT 2006. ALL RIGHTS RESERVED. UNAUTHORISED REPRODUCTION INFRINGES CROWN COPYRIGHT AND MAY LEAD TO PROSECUTION OR CIVIL PROCEEDINGS. CITY OF LONDON 100023243 2008.</p>
Date:	Nov 2019	
Designed by:	SR	
Checked by:	SR	
Scale & Drawing Size:	N.T.S@A1	

Revision:	Drawing No:
	100/16800068/GO/2



Scale 1:7

Dimensions (mm/m²):

Width: 600, Height: 600, Area: 0.28

Width: 833, Height: 984, Area: 0.82

x-Height: 62.5

Total area: 1.10 m²

Colours:

☐ black on white

NMV ex zero & access V2

Date printed: 09-08-19



Department
for Transport

Date: 02 September 2019

Number: GT50/027/0027-1

**Except zero
emission
vehicles
and for
access to
off-street
premises**

SignPlot v3.20

Corporation of London