




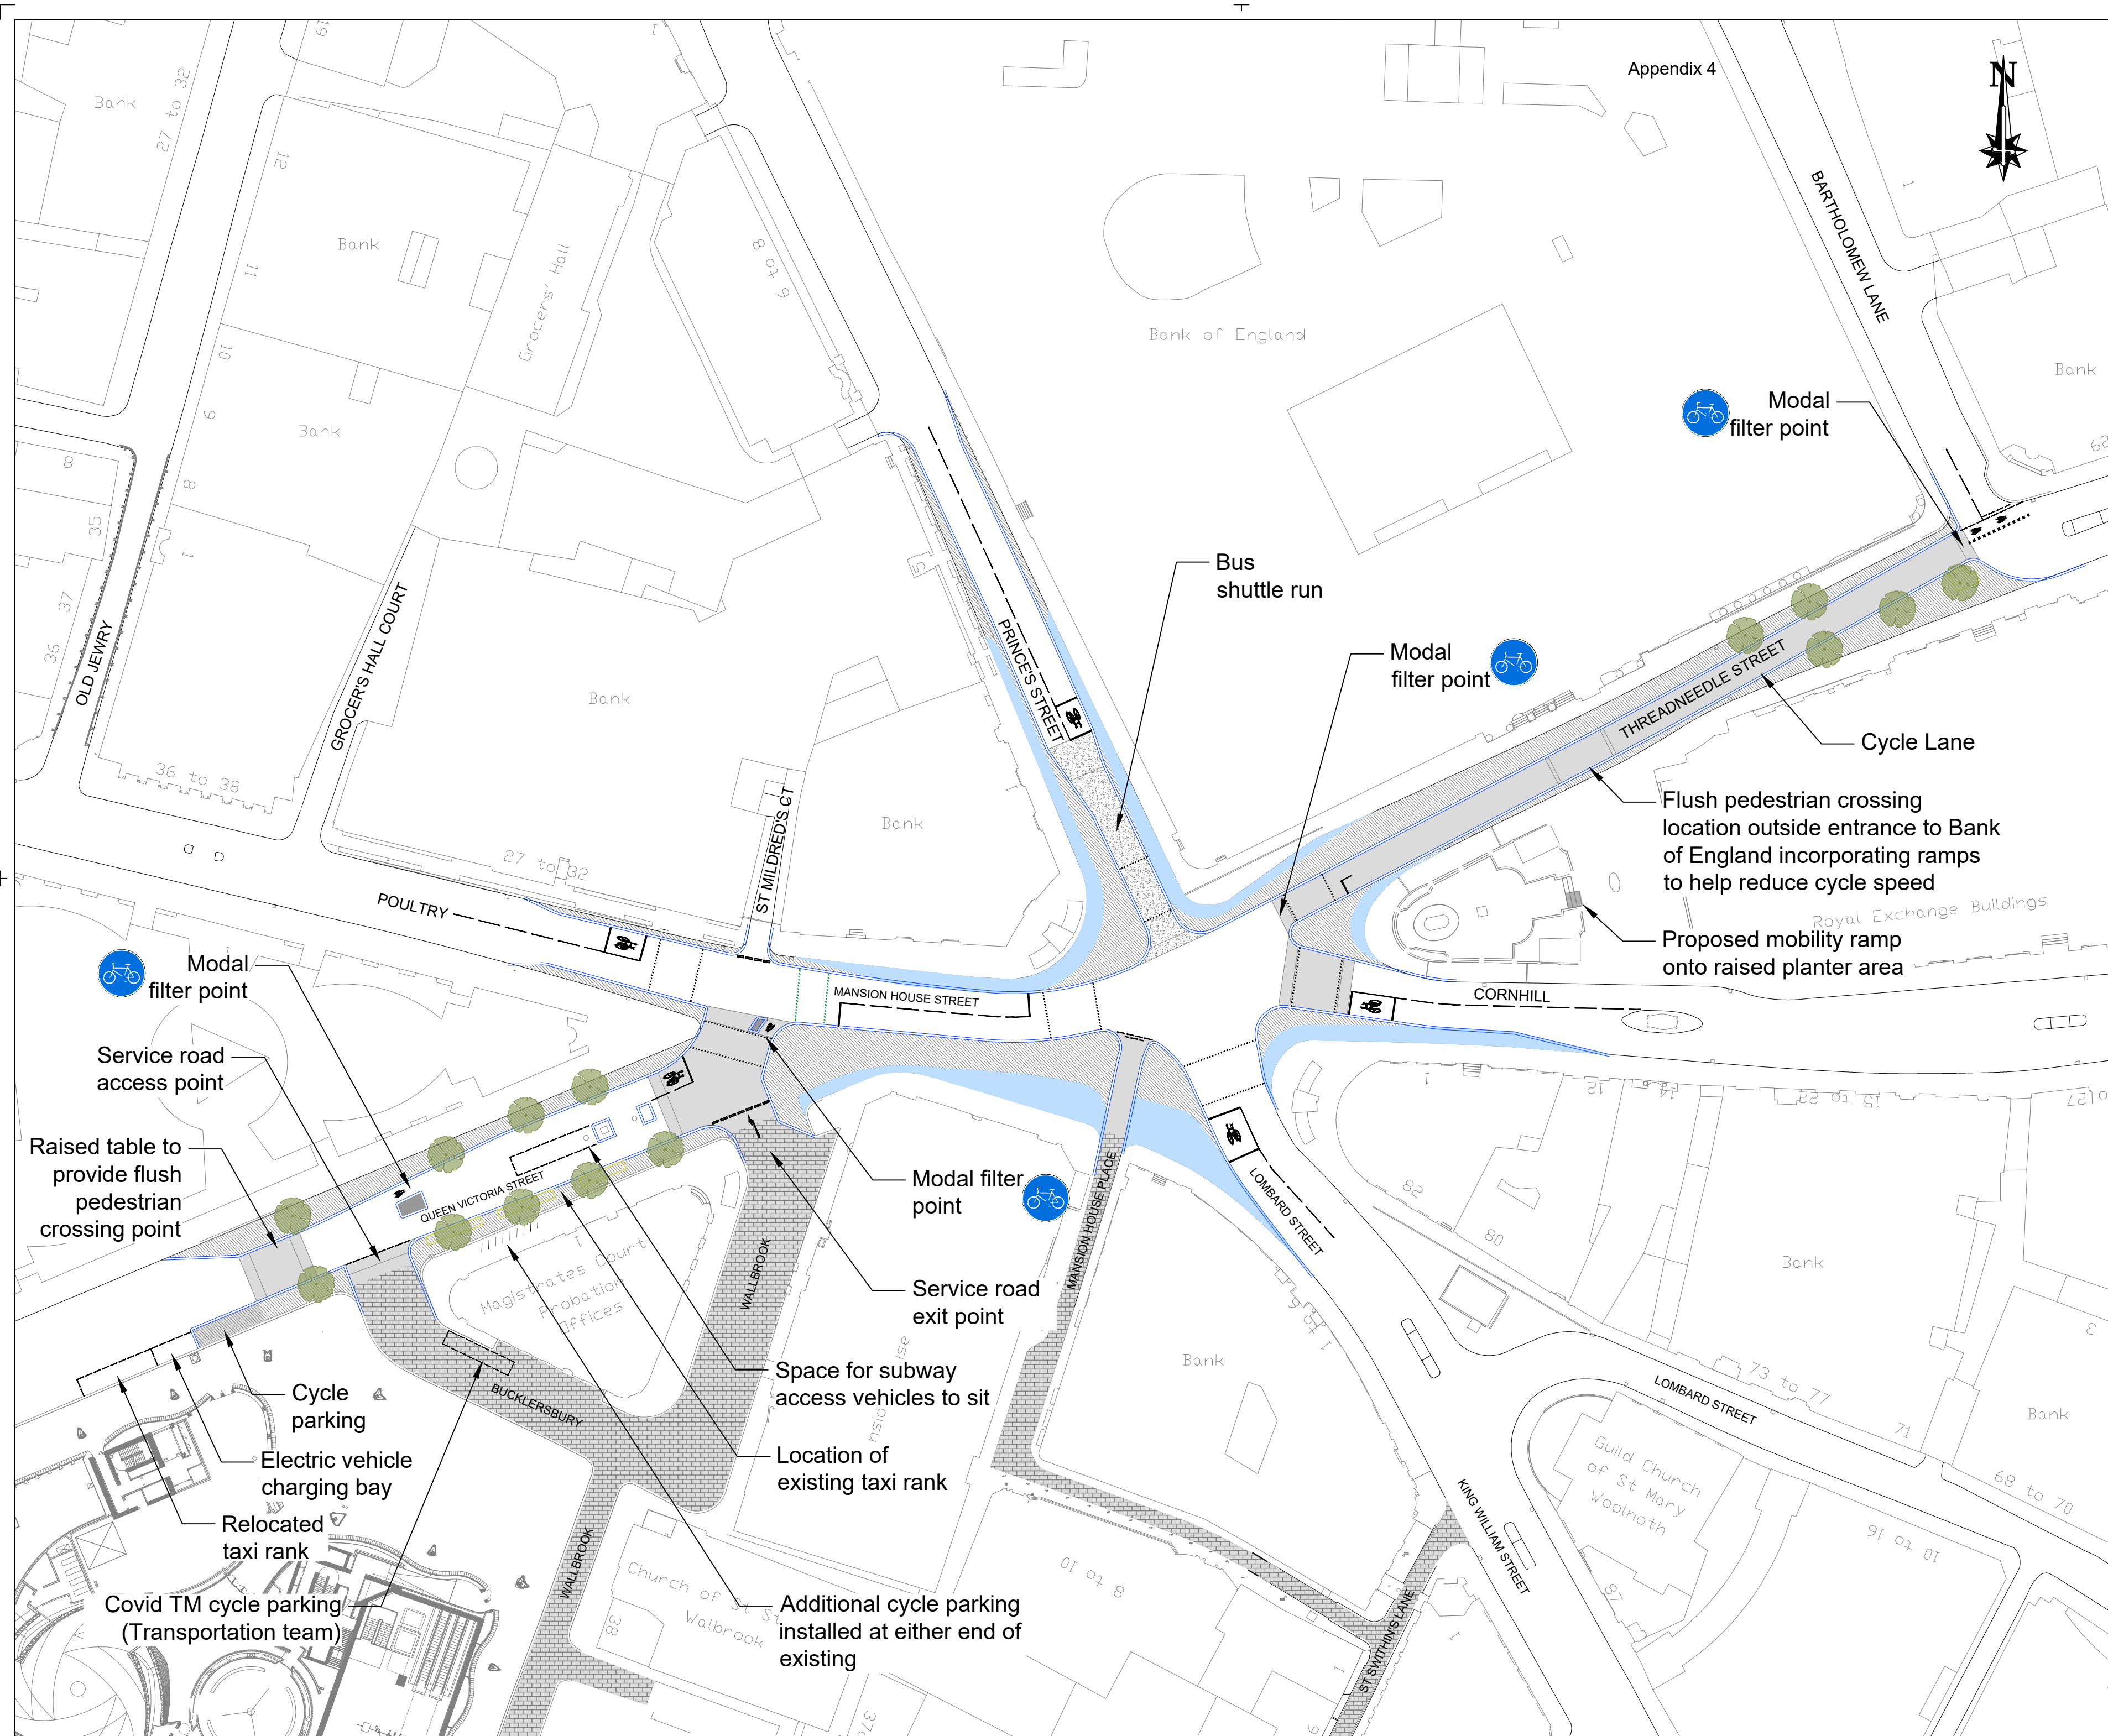


Key

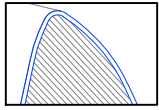


Proposed all change at bank build out

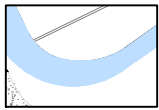


Existing bank on safety buildout

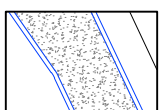


Proposed all change at bank raised section of carriageway (HRA)

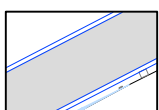

Proposed all change at bank raised section of carriageway (natural stone)

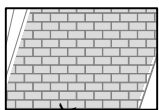

Existing granite sett raised carriageway

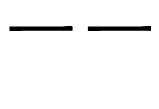

Proposed line marking



Proposed tree



Proposed planter



Proposed removable island

Rev No.	Date	Description	By
Revision			

PROJECT:	ALL CHANGE AT BANK
----------	---------------------------

TITLE:	OUTLINE DESIGN 26.01.21
--------	--------------------------------

CLIENT:	HIGHWAY DESIGN AND CONSTRUCTION
	DRAFT
	CITY OF LONDON
	TEL: 020 7606 3030

Sheet: SHEET 1 of 1		THIS MAP IS REPRODUCED FROM ORDNANCE SURVEY MATERIAL WITH THE PERMISSION OF ORDNANCE SURVEY ON BEHALF OF THE CONTROLLER OF HER MAJESTY'S STATIONERY OFFICE © CROWN COPYRIGHT 2018. ALL RIGHTS RESERVED. UNAUTHORISED REPRODUCTION INFRINGES CROWN COPYRIGHT AND MAY LEAD TO PROSECUTION OR CIVIL PROCEEDINGS. CITY OF LONDON 100023243 2018.	
Date: Jan 21			
Designed by: BB			
Checked by:			
Scale & Drawing Size: NTS		Revision: --	Drawing No: BProp/OD - 26/01/21