

Appendix 4

Plan 1 – Illustration of permitted traffic movements

Plan 2 – The existing layout of the junction


Plan 3- The base design (Option 1)


Plan 4 – The descoped base design (Option 2)

Plan 5 – Potential area completed by November 2022 (base design)

All Change at Bank Access to approach arms at Bank

- Buses and cycles only (Mon-Fri 7am-7pm)
- Cycles only 24/7
- Bus and cycle traffic only 24/7 and access to Cornhill
- Permitted movements
- One way

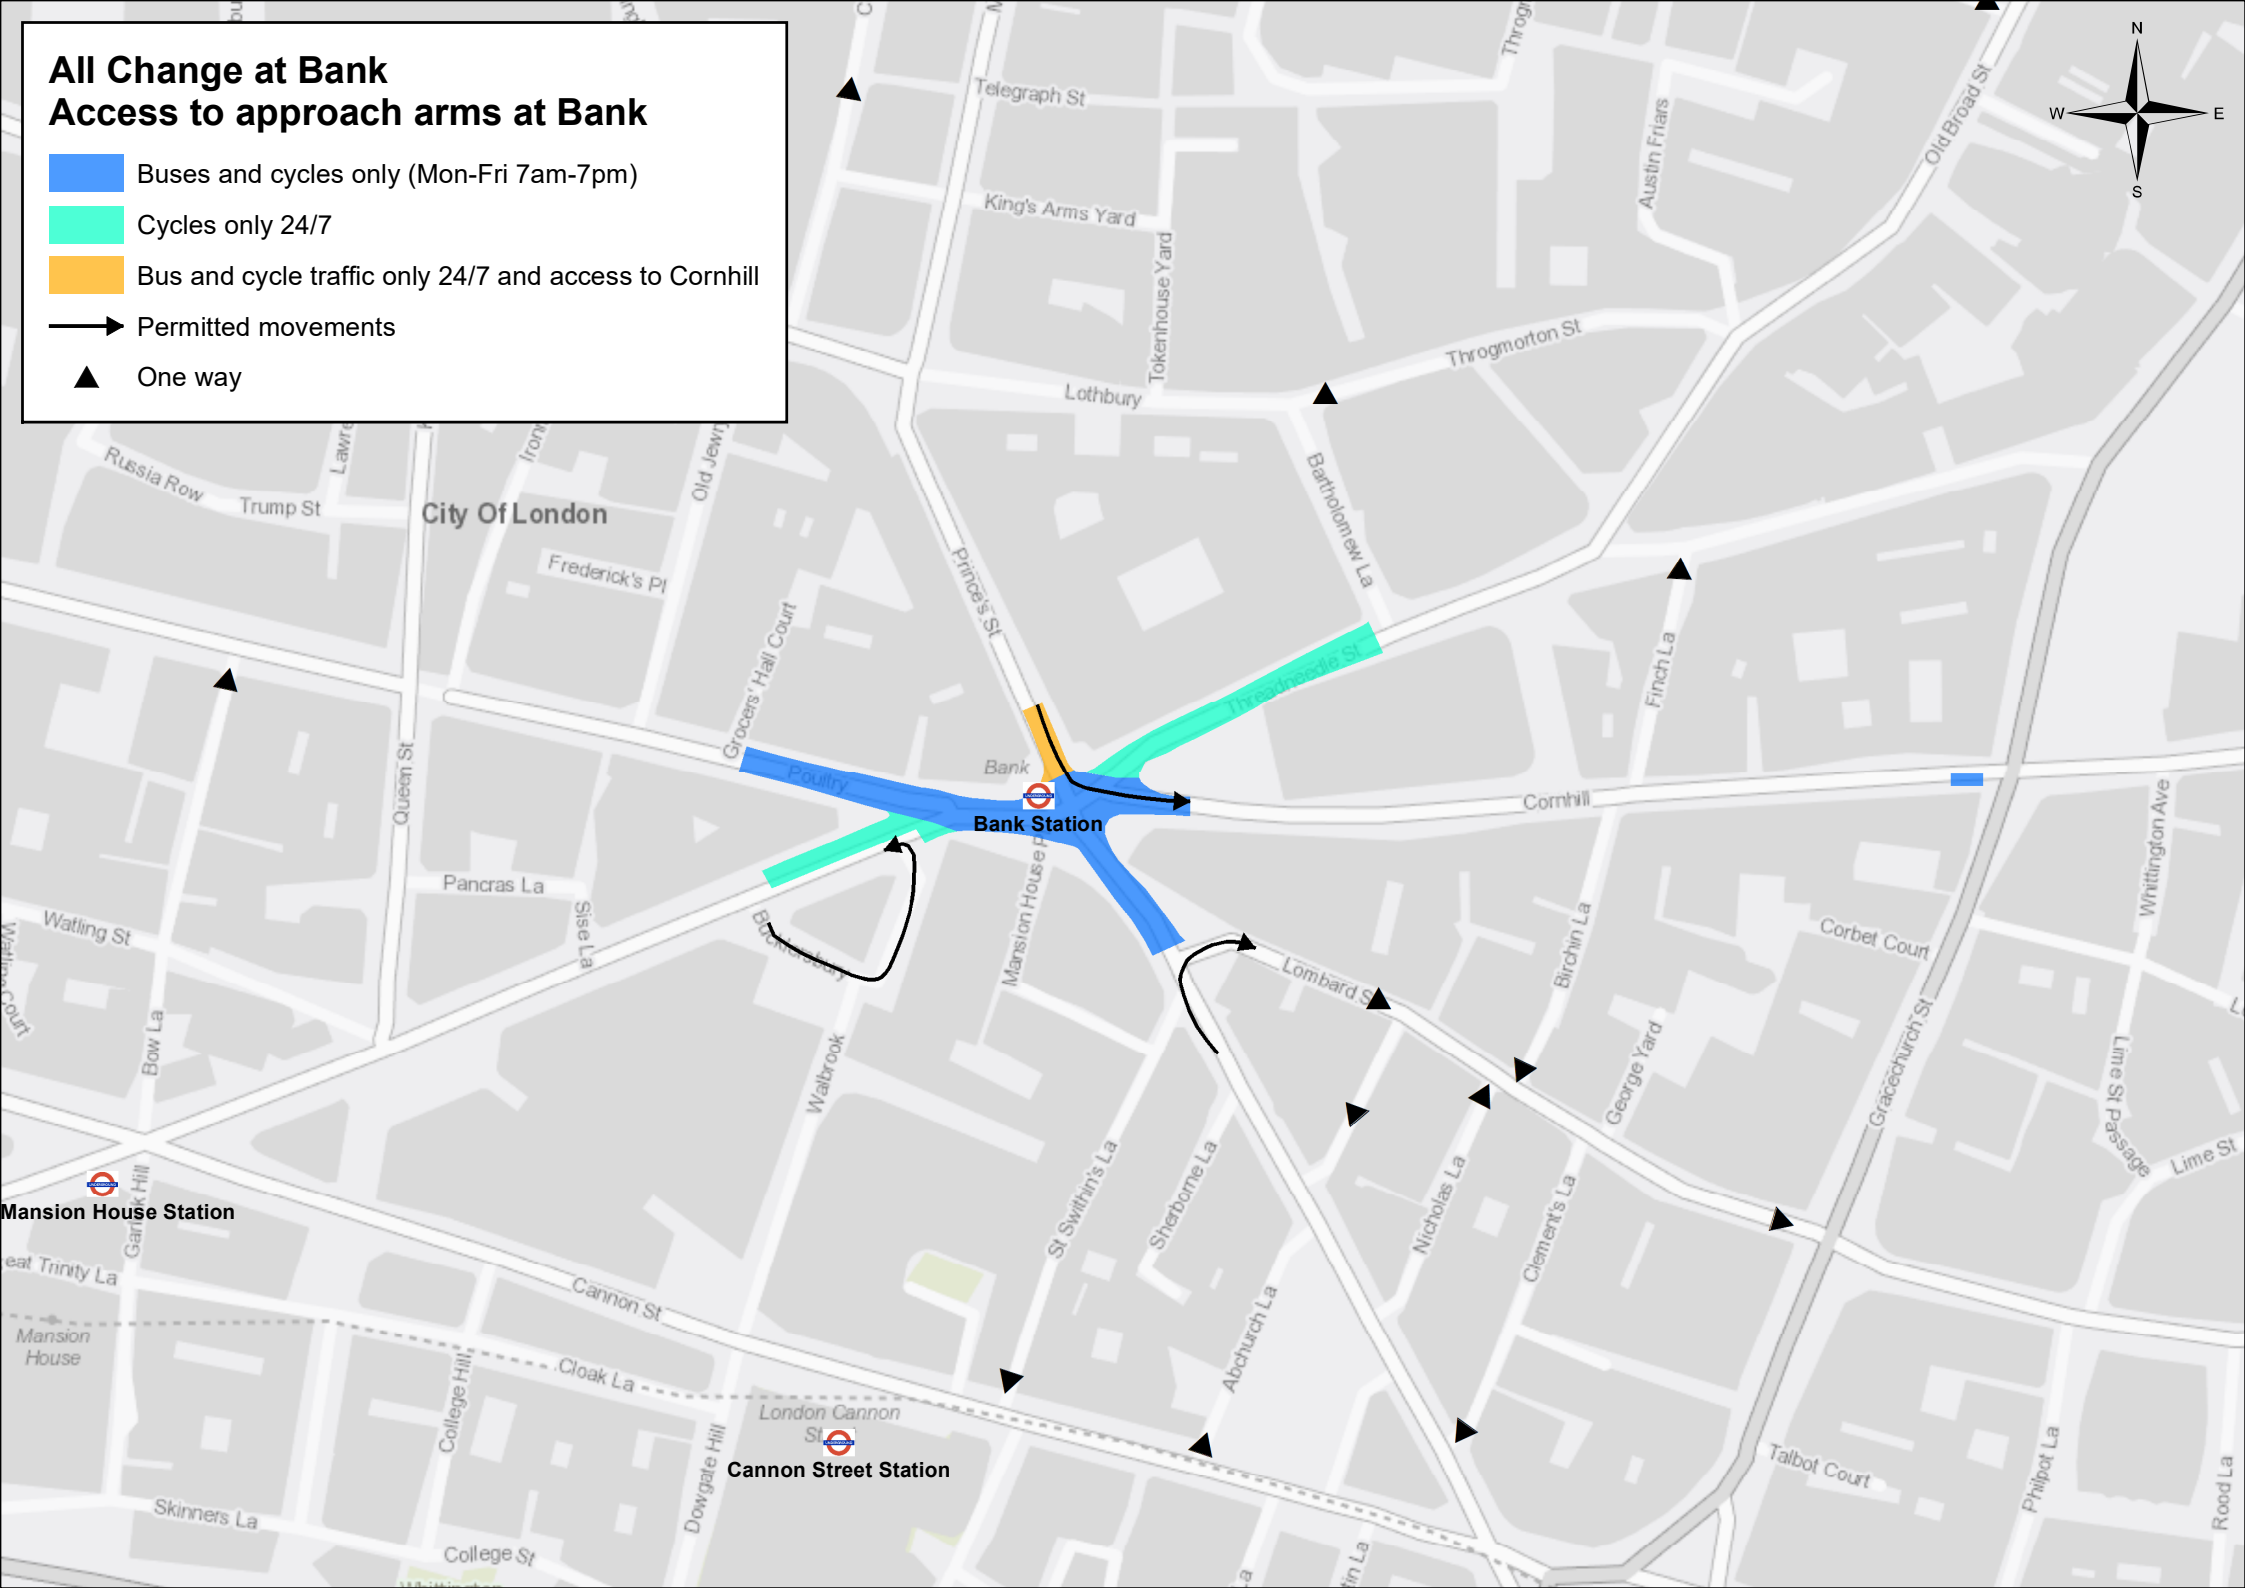


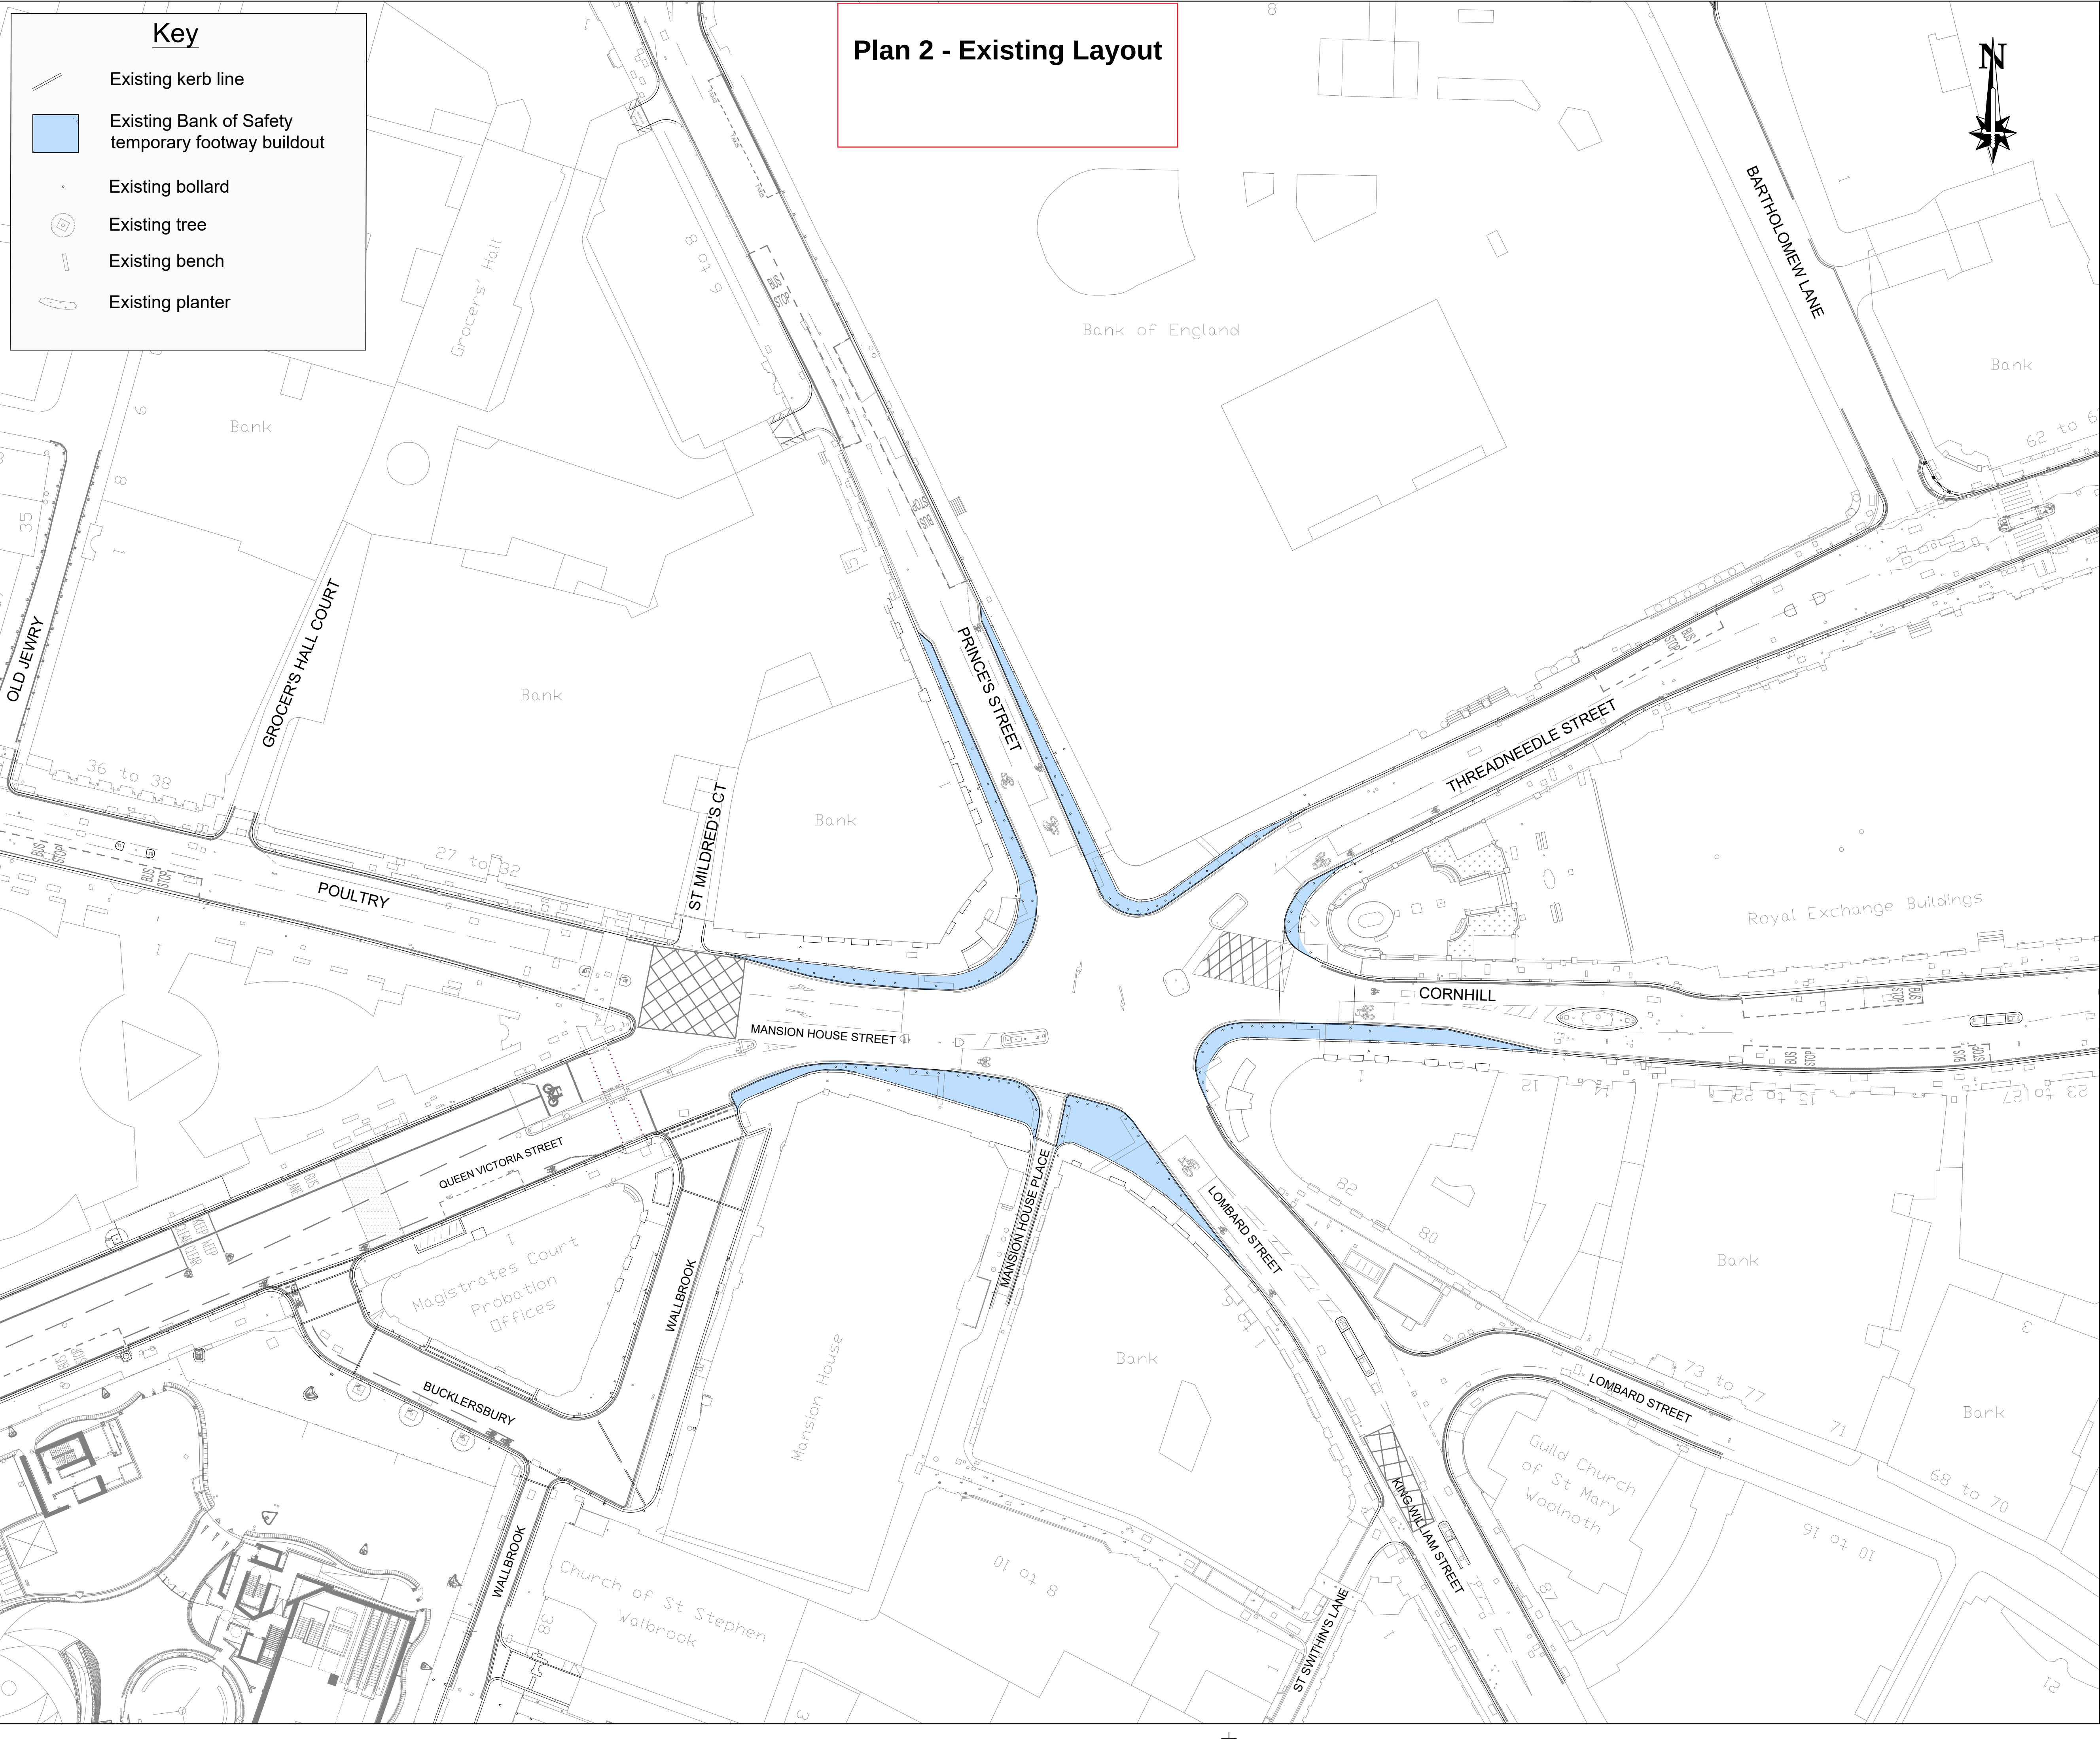

Key

- Existing kerb line
- Existing Bank of Safety temporary footway buildout
- Existing bollard
- Existing tree
- Existing bench
- Existing planter


Plan 2 - Existing Layout

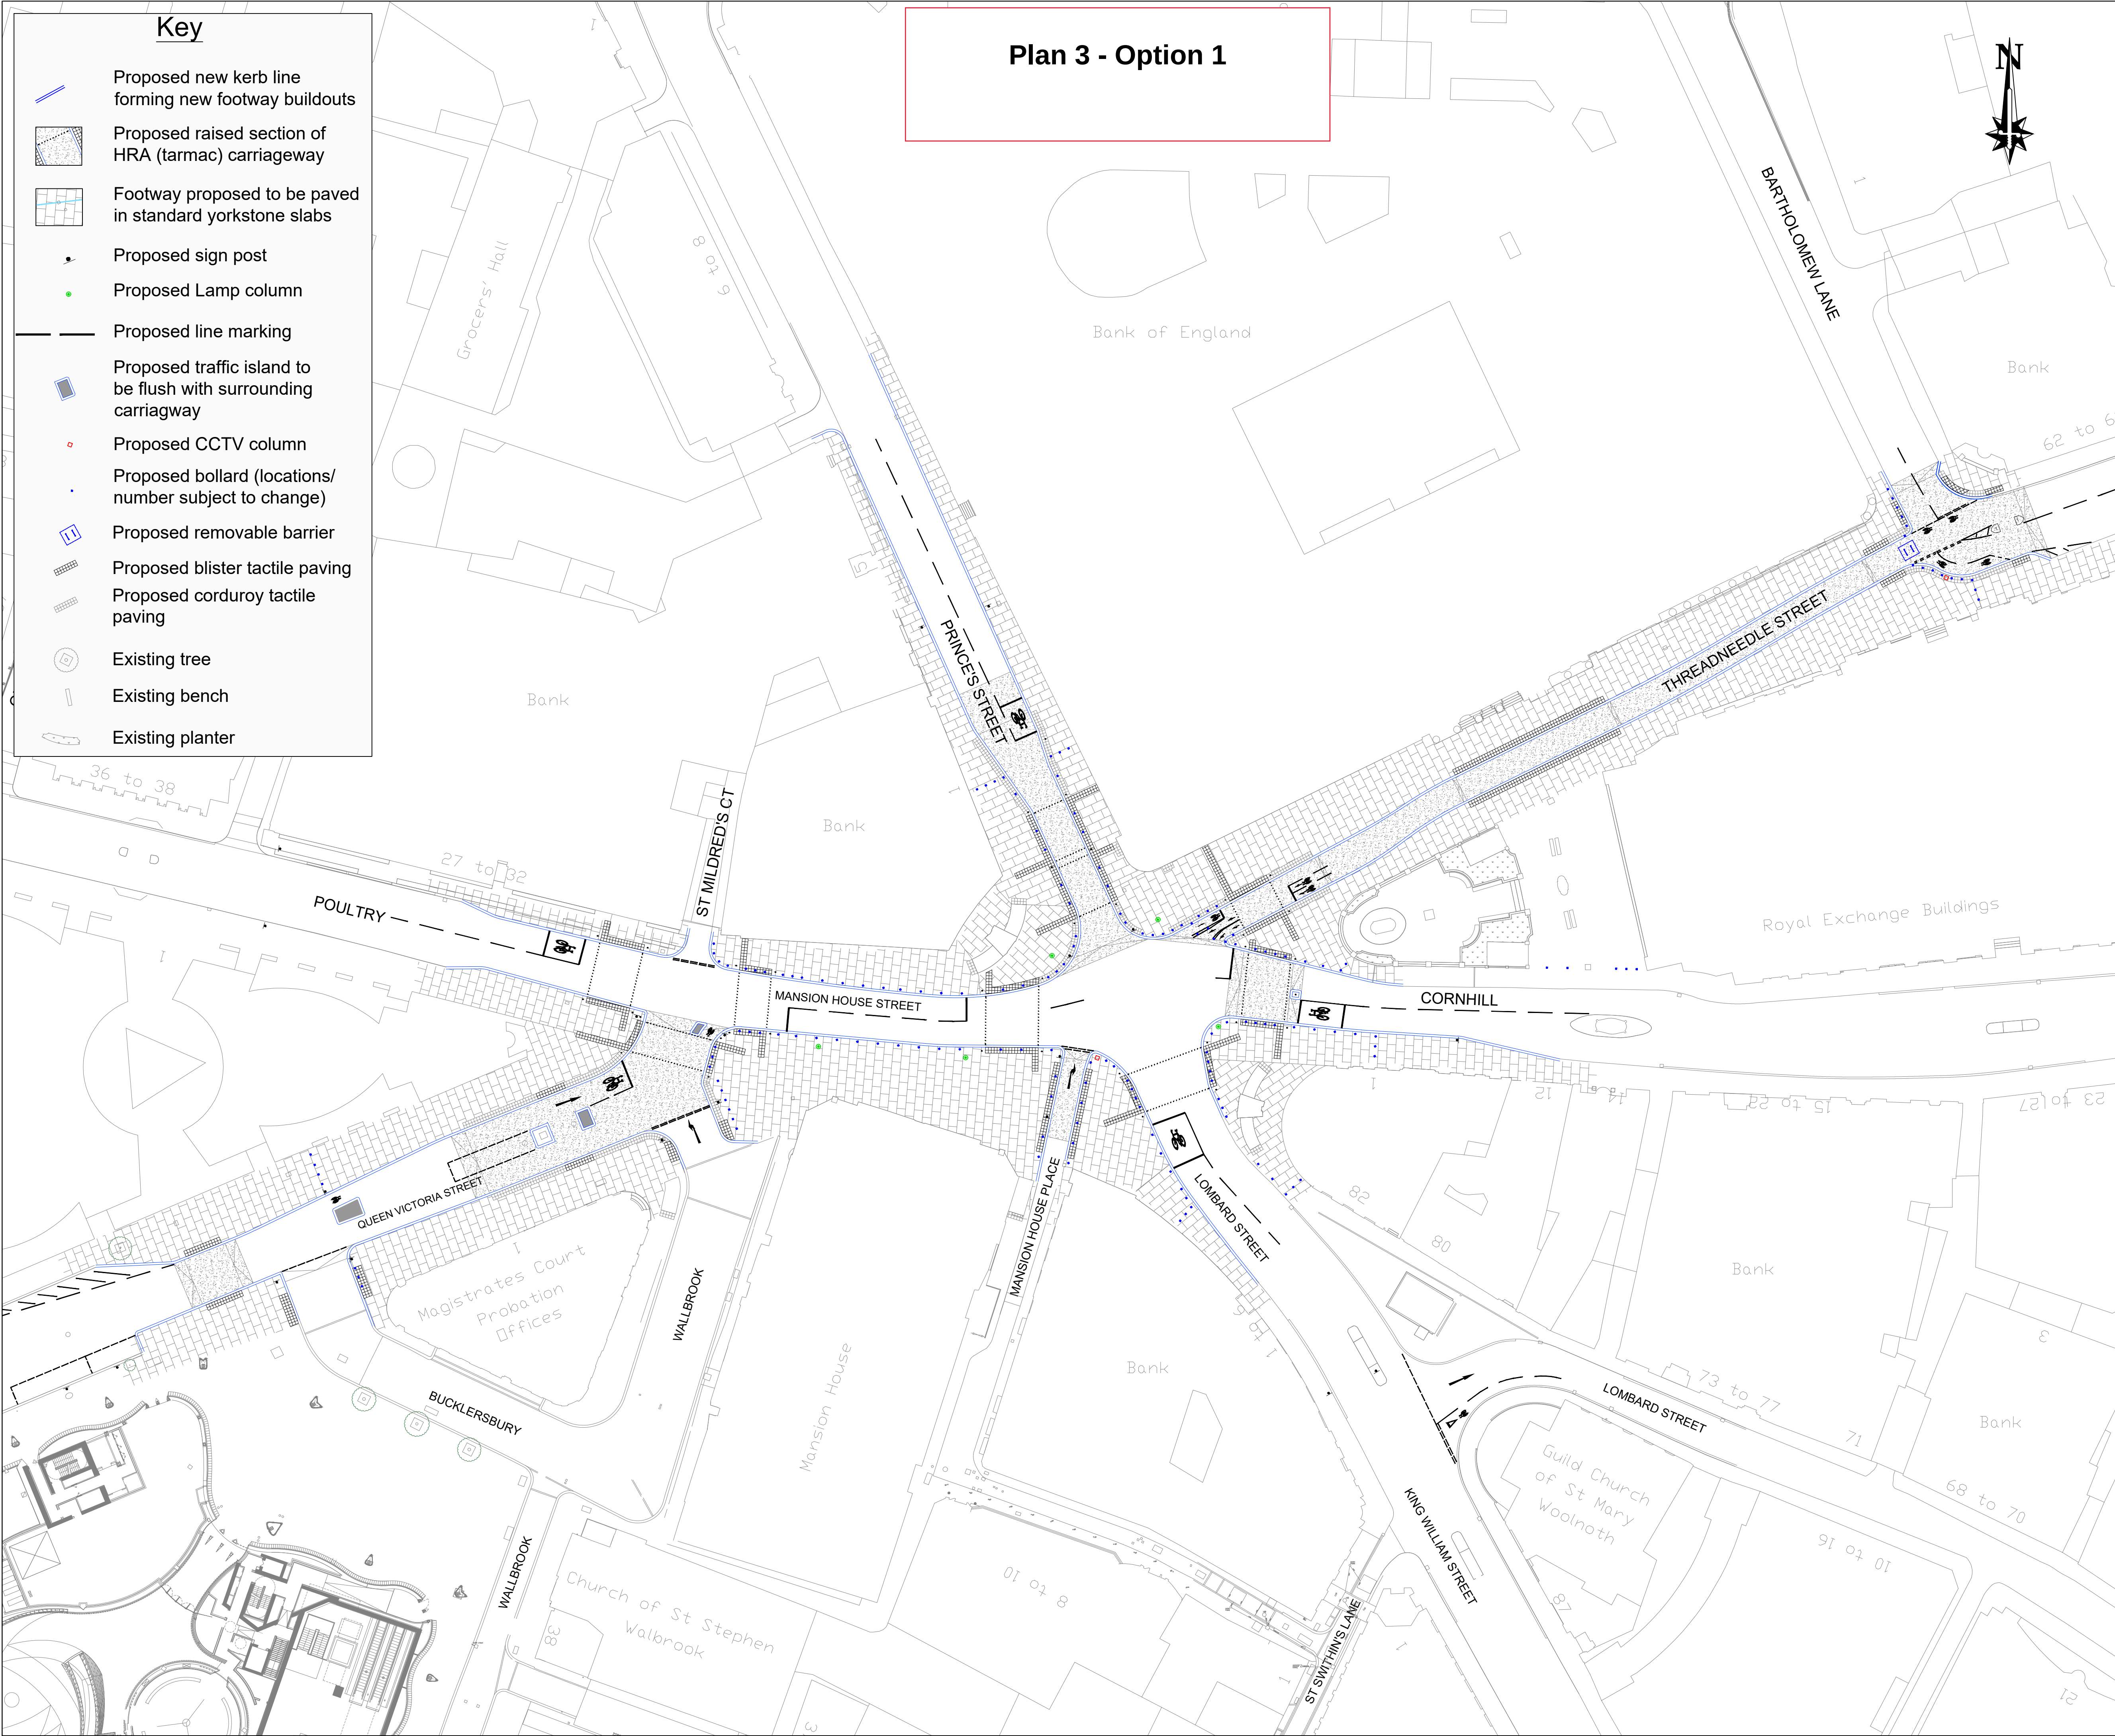


Plan 4 - Option 2

Key

- Proposed new kerb line forming new footway buildouts
- Proposed raised section of HRA (tarmac) carriageway
- Footway proposed to be paved in standard yorkstone slabs
- Proposed sign post
- Proposed Lamp column
- Proposed line marking
- Proposed traffic island to be flush with surrounding carriageway
- Proposed CCTV column
- Proposed bollard (locations/number subject to change)
- Proposed removable barrier
- Proposed blister tactile paving
- Proposed corduroy tactile paving
- Existing tree
- Existing bench
- Existing planter

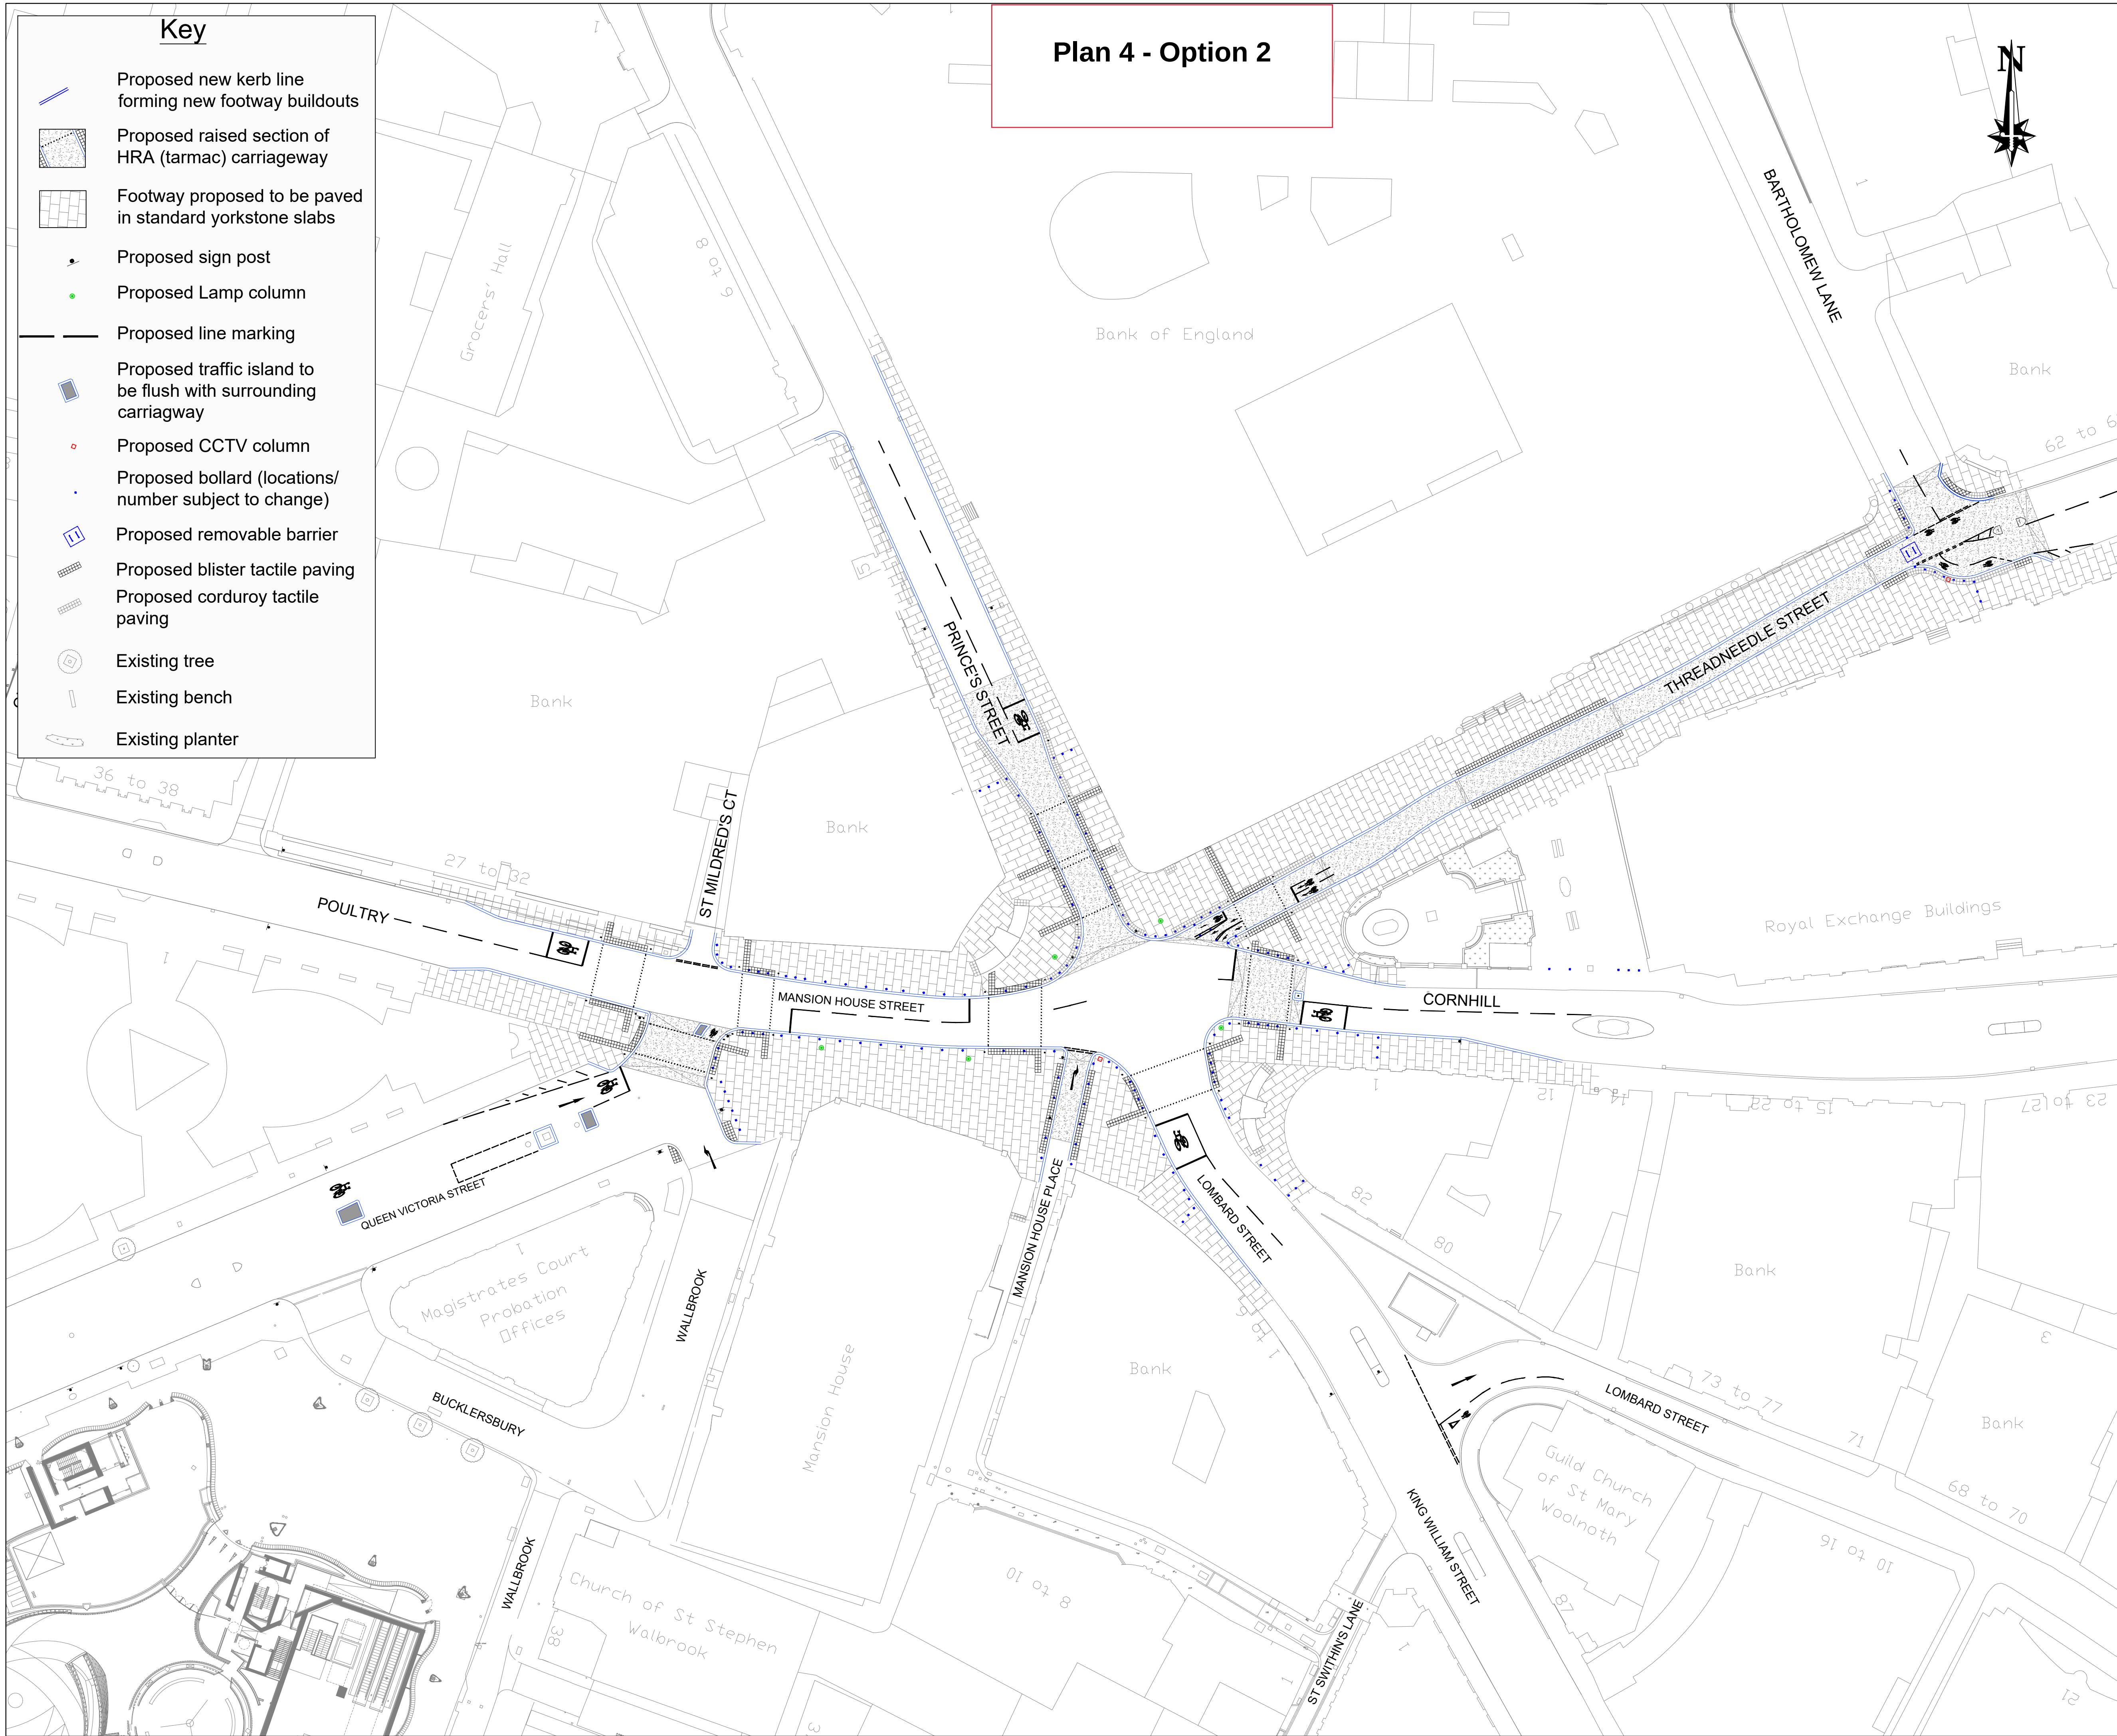

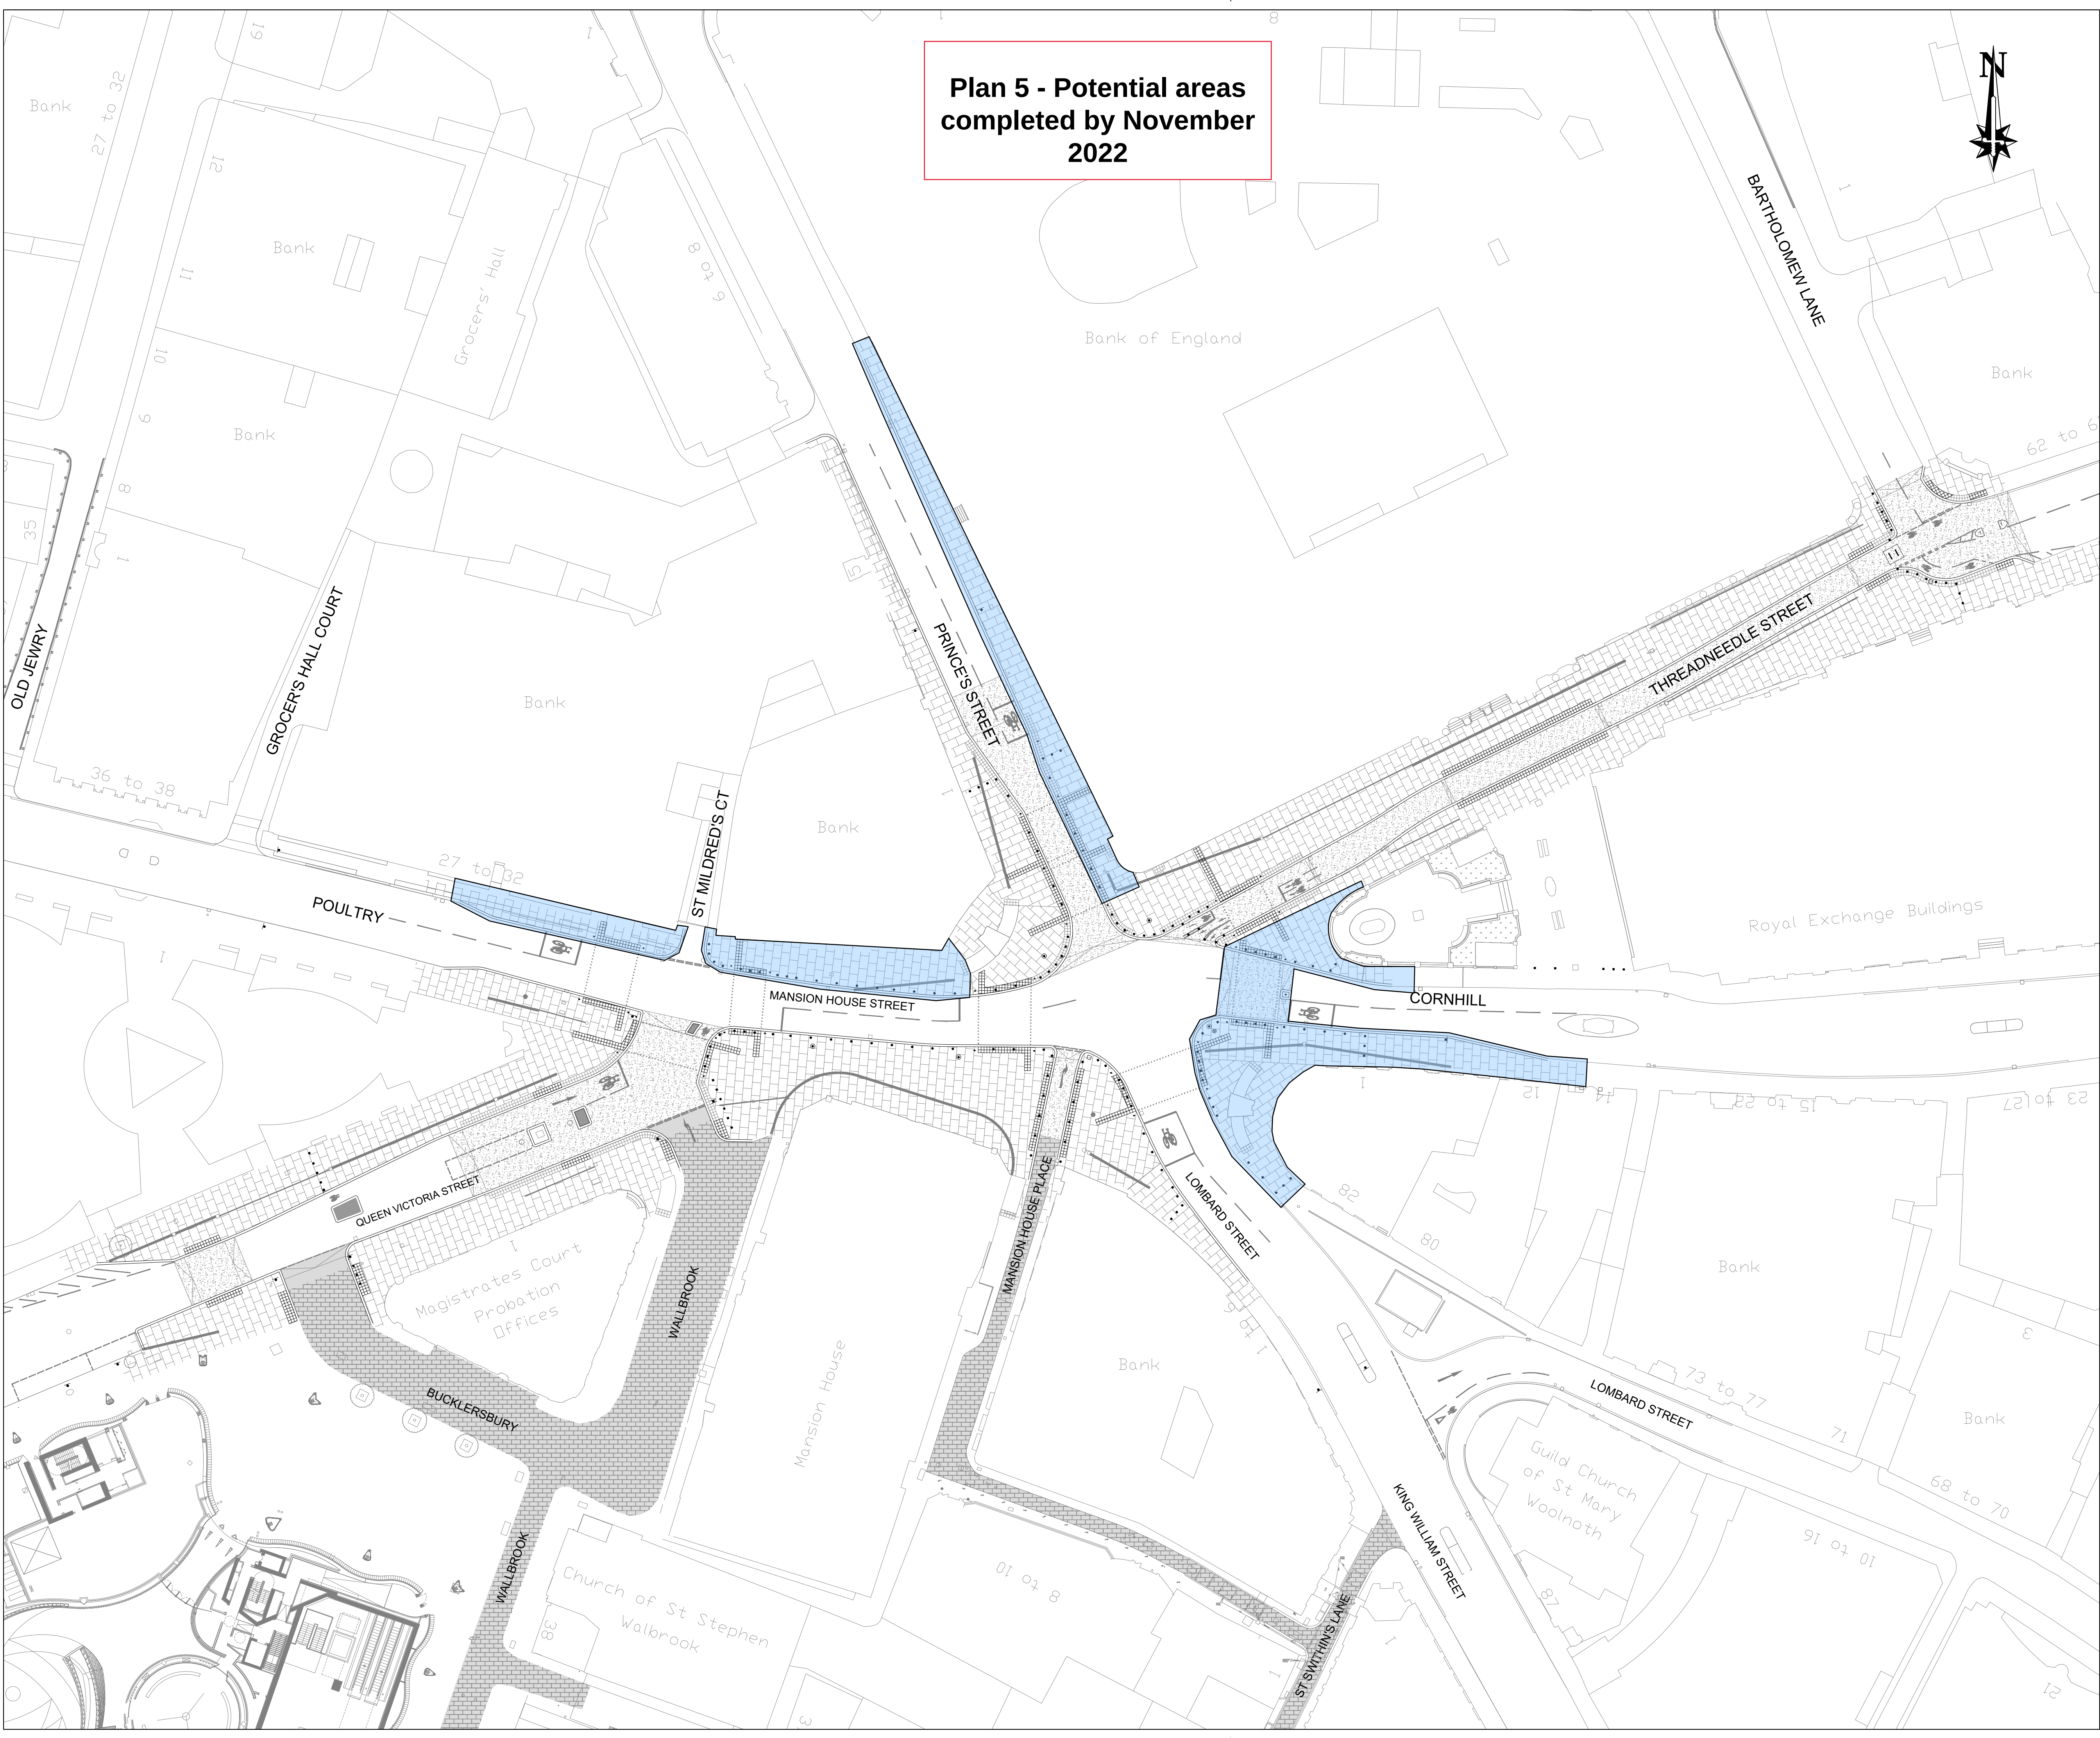

Plan 5 - Potential areas
completed by November
2022

- Key
- Section of works completed by Lord Mayor's Show 2022
- Proposed new kerb line forming new footway buildouts
- Proposed raised section of HRA (tarmac) carriageway
- Proposed raised section of granite sett carriageway
- Footway proposed to be paved in standard yorkstone slabs
- Existing granite sett raised carriageway
- Proposed sign post
- Proposed Lamp column
- Proposed line marking
- Proposed traffic island to be flush with surrounding carriageway
- Proposed CCTV column
- Proposed 5G column
- Proposed Yorkstone channel
- Proposed Hauraton channel
- Proposed bollard (locations/number subject to change)
- Proposed removable barrier
- Proposed blister tactile paving
- Proposed corduroy tactile paving
- Existing tree
- Existing bench
- Existing planter

Rev No.	Date	Description	By
Revision			
PROJECT:			
ALL CHANGE AT BANK			
TITLE:			
GENERAL ARANGEMENT WORKS COMPLETED BY LORD MAYOR'S SHOW 2022			
CLIENT:			
HIGHWAY DESIGN AND CONSTRUCTION CITY OF LONDON			
TEL: 020 7606 3030			
Sheet:		THIS MAP IS REPRODUCED FROM ORDNANCE SURVEY MATERIAL WITH THE PERMISSION OF ORDNANCE SURVEY ON BEHALF OF THE CONTROLLER OF HER MAJESTY'S STATIONERY OFFICE © CROWN COPYRIGHT 2018. ALL RIGHTS RESERVED. UNAUTHORISED REPRODUCTION INFRINGES CROWN COPYRIGHT AND MAY LEAD TO PROSECUTION OR CIVIL PROCEEDINGS. CITY OF LONDON 100023243 2018.	
SHEET 1 of 1			
Date:		Nov 21	
Designed by:		BB	
Checked by:			
Scale & Drawing Size:		Drawing No:	
NTS		ACB/GA/LMS22/14/11/21	