


LOGIN NAME: CHRIS ATTWOOD
 LOCATION: B:\Projects\721 St Paul's Gyratory - New Development Scheme\Deliverables\Drawings\Drawg\St Paul's Gyratory_Option 1_RevA_V1.dwg

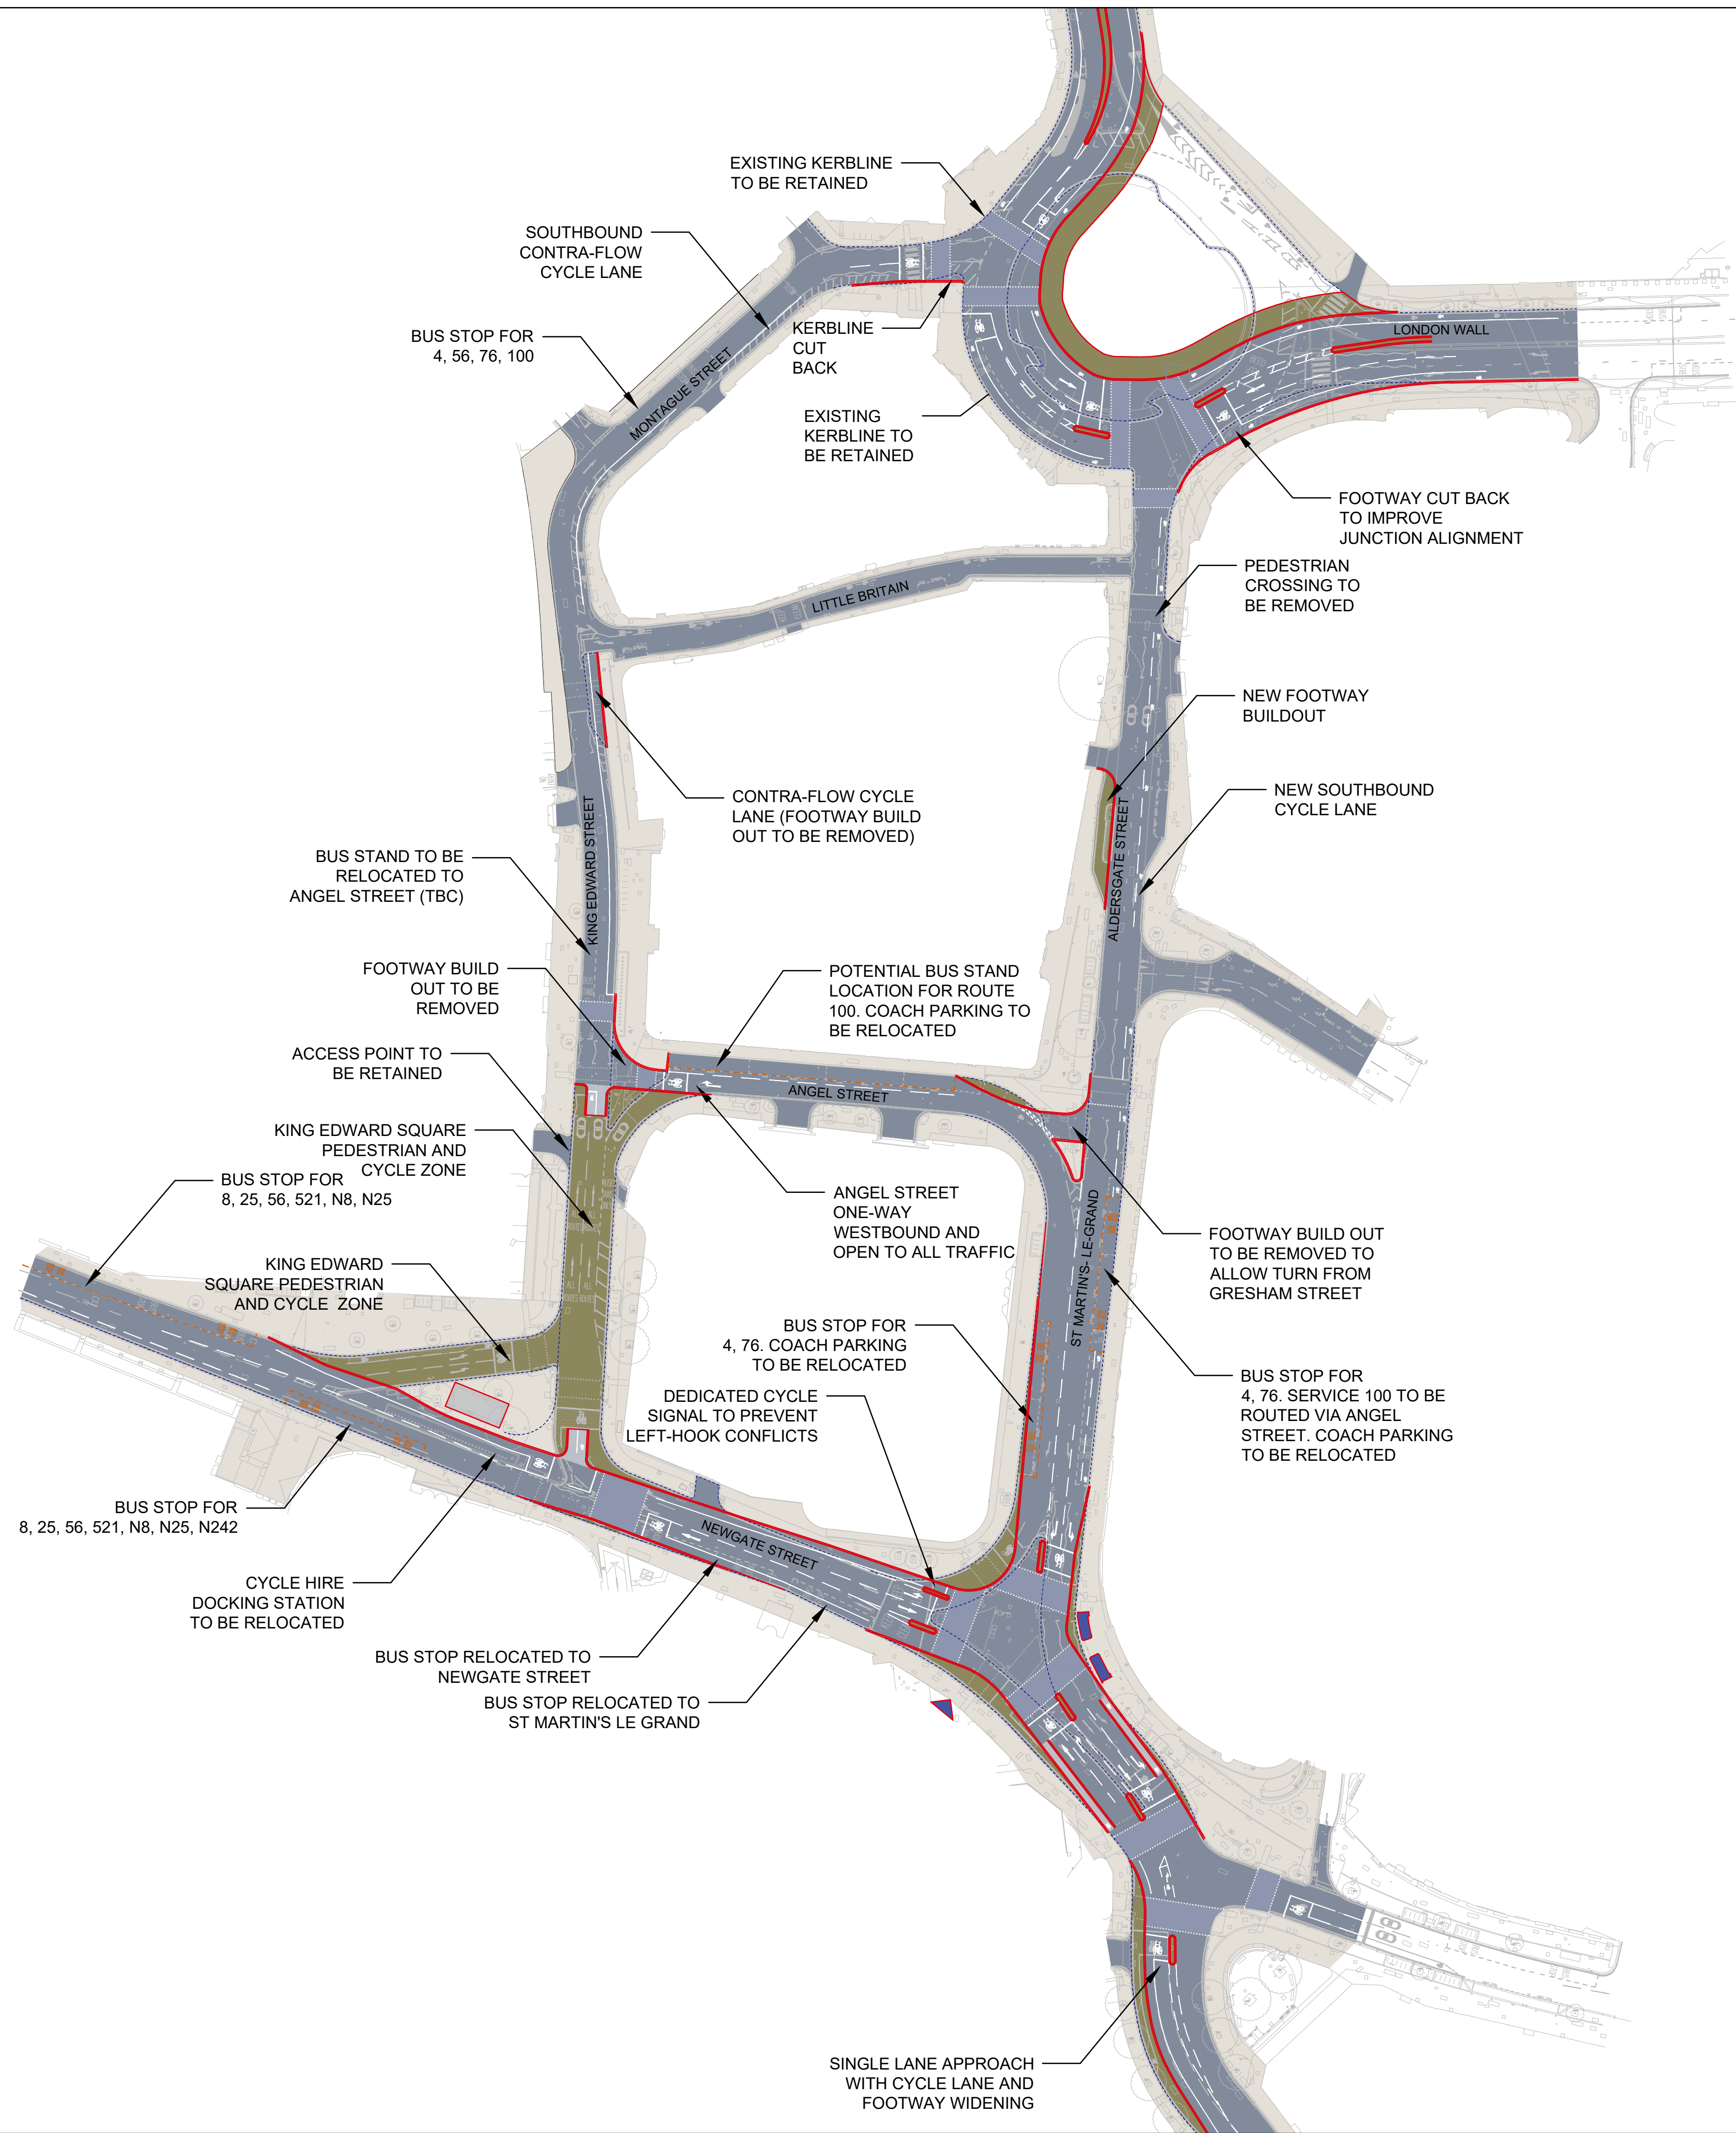

NOTES:

 This scheme drawing has been developed as a design concept for the purposes of option testing and therefore does not represent a final design for construction.

 THIS DRAWING IS ONLY APPLICABLE TO THE PROJECT STATED BELOW. THIS DRAWING IS ONLY TO BE USED AT THE SIZE AND SCALE STATED BELOW. ANY DISCREPANCIES ARE TO BE REPORTED TO THE DESIGNER NAMED BELOW.

REV	DATE	DRAWN	REV'D	APP'D	NOTES

DRAWING STATUS

 DRAFT



London
 57 Webber Street,
 London, SE1 0RF
 +44 (0)207 654 7280

 Bristol
 4 Colston Avenue,
 Bristol, BS1 4ST
 +44 (0)117 387 8910
www.nrpltd.com

NORMAN ROURKE PRYME

CLIENT
 CITY OF LONDON

PROJECT
 ST PAUL'S GYRATORY

DRAWN	DESIGNED	REVIEWED	DATE	APPROVED	DATE
CA	CA	CA	NOV 21		

TITLE

 OPTION 1

 OVERVIEW

 PROPOSED DESIGN

SCALE	DRAWING No	REV
NTS	7721/OS/002 - SHEET 1 OF 11	A