




LEGEND

- PROPOSED REFURBISHMENT
- 01 PROPOSED GYM
- 01A STRETCH ZONE
- 01B CARDIO STATIONS
- 01C FUNCTIONAL TRAINING
- 01D RESISTANCE TRAINING
- 02 GYM SH/WC/CH
- 03 MALE CHANGING ROOMS
- 03A MALE CHANGING CUBICLES
- 03B MALE WC'S
- 03C MALE SHOWER
- 04 FAMILY/GROUP CHANGE/WC/SH
- 04B STORE
- 05 POOLSIDE CUBICLES
**Not included in the cost estimate*
- 06 ACC/WC/SH/CH
- 07 STAFF OFFICES
- 08 CIRCULATION
- 09 POOL WCS
- 010 POOL WCS
- 011 OFFICE
- 012 ACC/WC/SH/CH
- 013 RETAIL
- 014 TICKETING OFFICE
- 015 FOYER/RECEPTION
- 016 FAMILY/GROUP CHANGE/WC/SH
- 016B STORE
- 017 FEMALE CHANGING ROOMS
- 017A FEMALE CHANGING CUBICLES
- 017B FEMALE WC'S
- 017C FEMALE SHOWER
- 018 STUDIO SH/WC/CH
- 019 STUDIO 1
- 020 ENERGY RECYCLING STUDIO
- 021 ENERGYM STUDIO SH/WC/CH

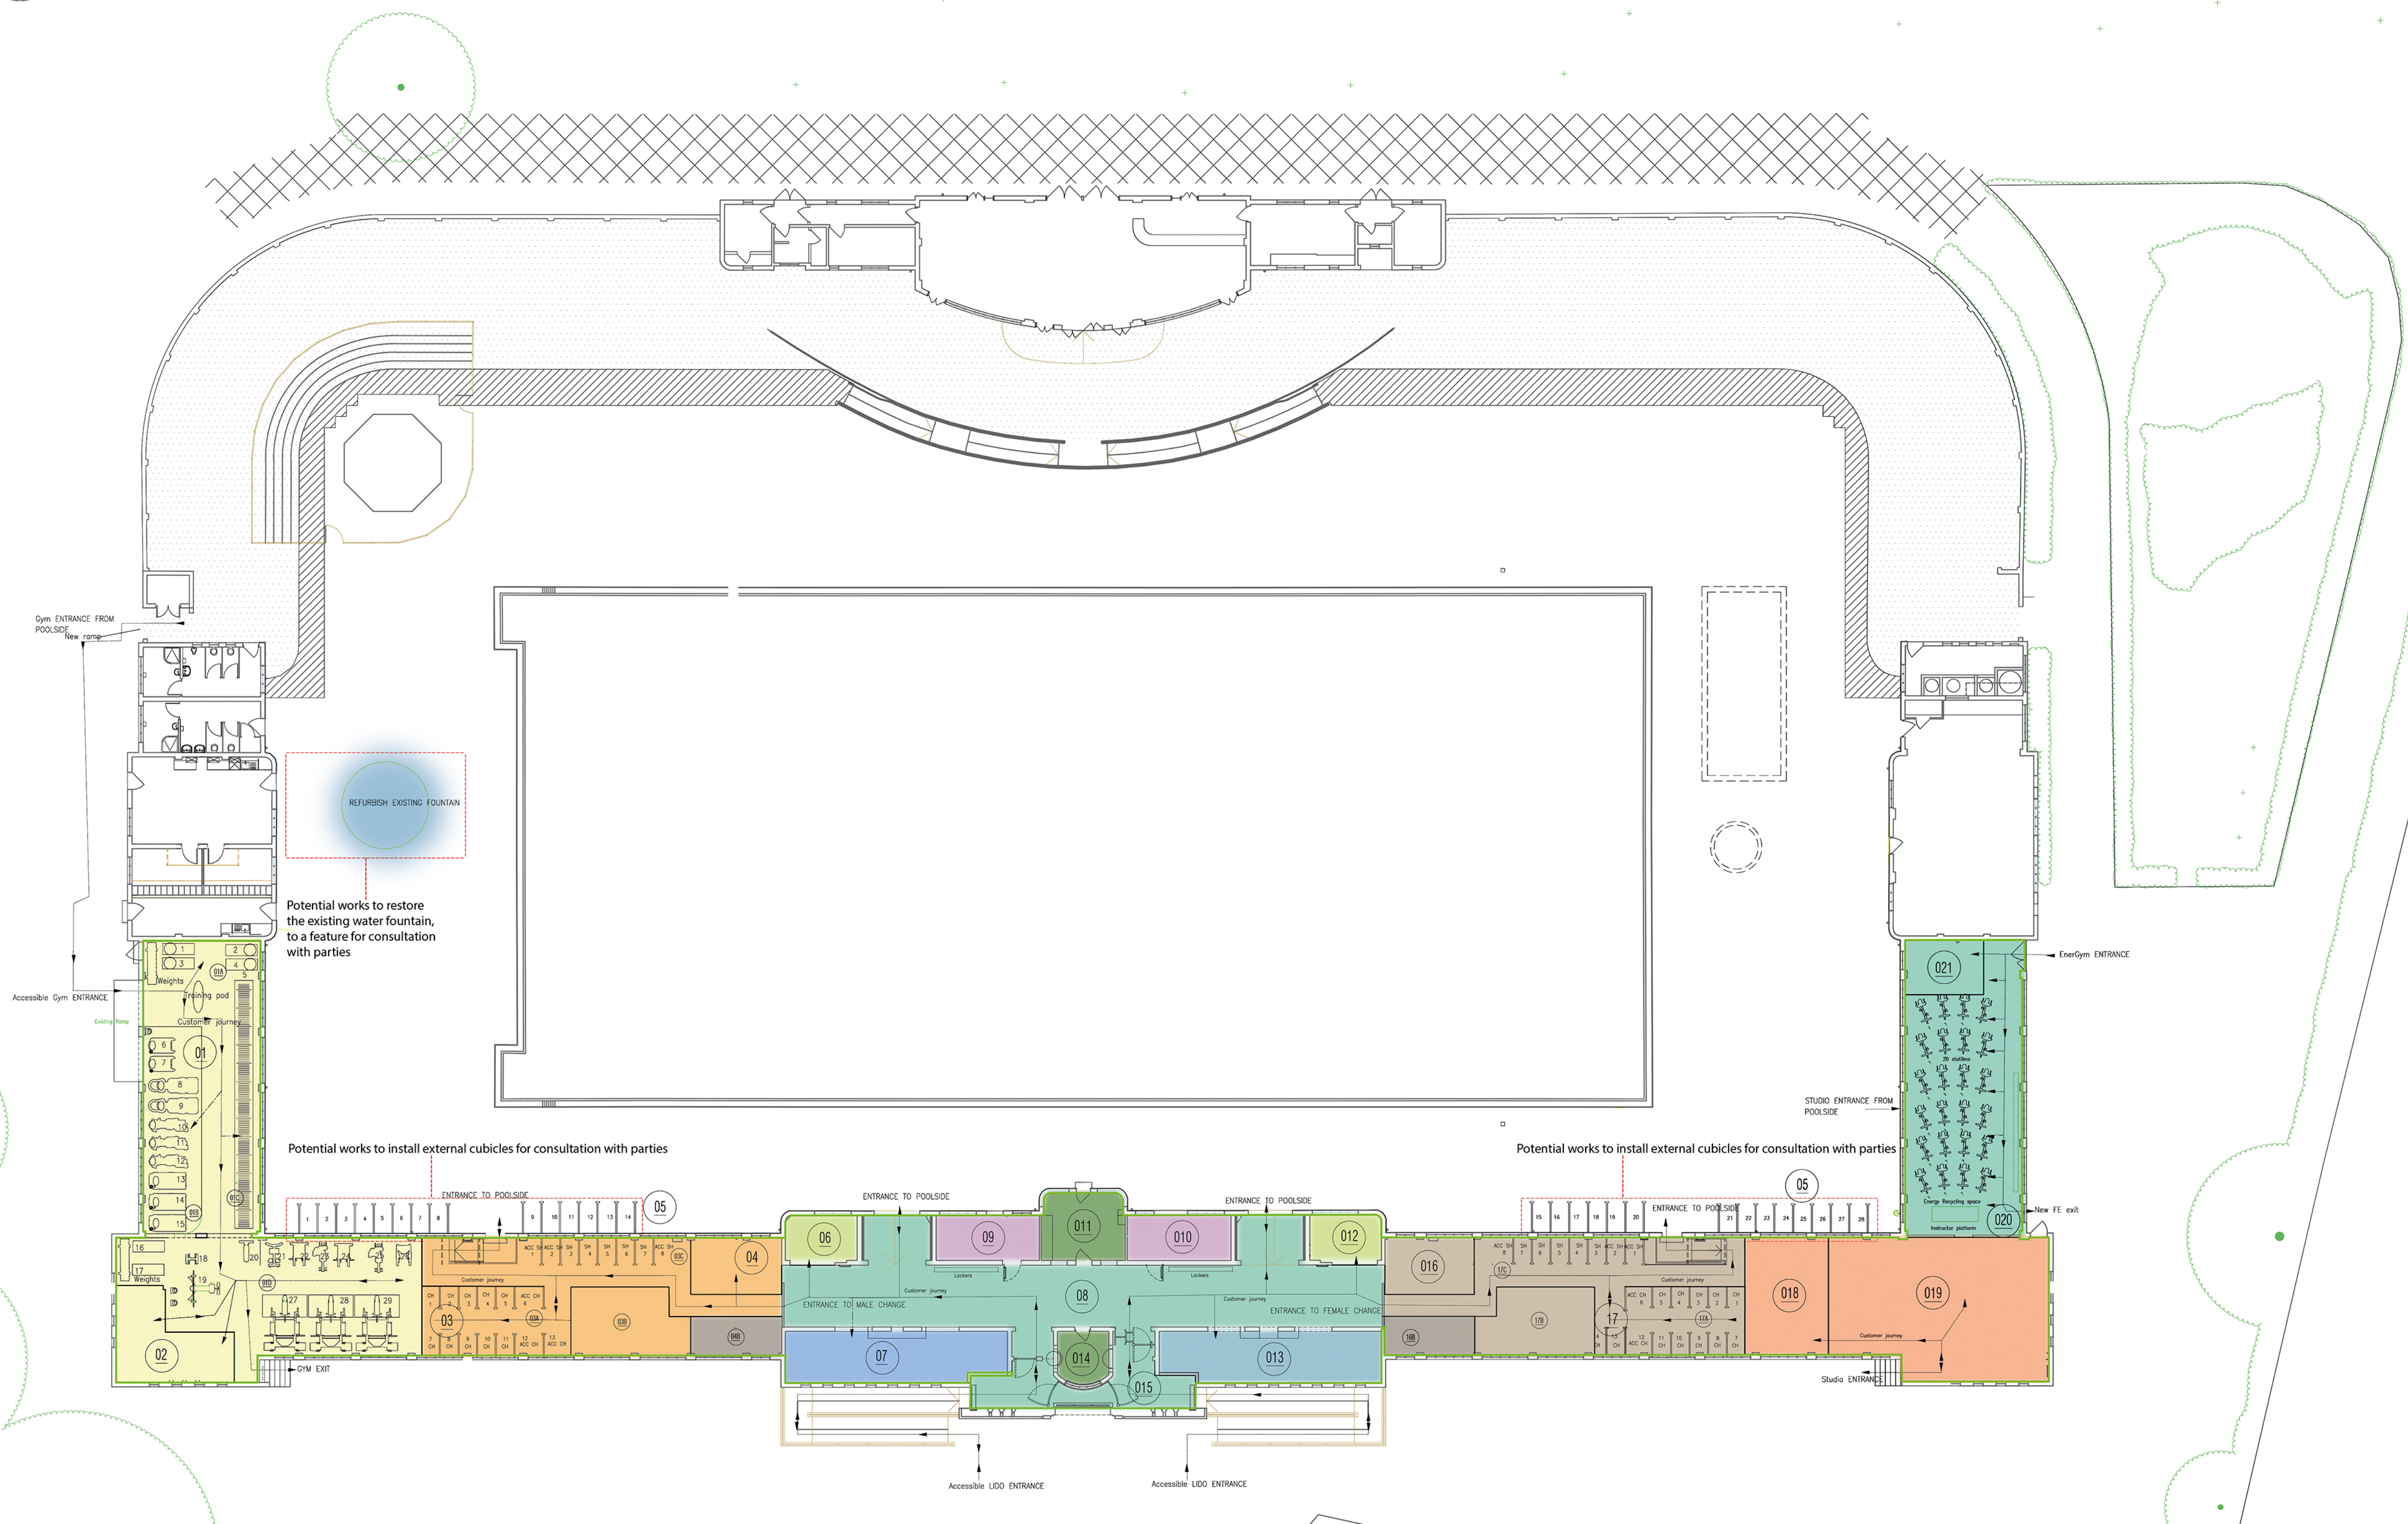

REFURBISH EXISTING FOUNTAIN

Potential works to restore the existing water fountain, to a feature for consultation with parties

Potential works to install external cubicles for consultation with parties

Potential works to install external cubicles for consultation with parties

REVISION	DATE	DESCRIPTION	BY	CLIENT

ALL DRAWINGS ARE FOR INDICATIVE USE ONLY. FURTHER DESIGN DEVELOPMENT REQUIRED FOR A FULLY DESIGNED SCHEME TO INCLUDE PUBLIC CONSULTATION, CONSERVATION OFFICER CONSULTATION AND A FULL M&E REPORT TO ENSURE WITH STATUTORY COMPLIANCY, FIRE AND BUILDING REGULATIONS.

LONDON MANCHESTER GLASGOW

SPACE PLACE
ARCHITECTURE FOR HUMAN BEINGS

STATUS: FEASIBILITY

PROJECT: PARLIAMENT LIDO
PROPOSED GROUND FLOOR

DRAWING: SKETCH FOR FEASIBILITY


SCALE: 1:200 SHEET SIZE: A1 DRAWN BY: CAH CHECKED BY: DP DATE: 05.08.2022

PROJECT NO. 3942 DRAWING NO. (03) 001 REVISION: /


SPACE + PLACE
THE CORNERHOUSE
91-93 FARRINGTON ROAD
LONDON
EC1M 3LN

T +44 (0) 20 7831 8877
F +44 (0) 20 3116 6890
E answers@space-place.com
W www.space-place.com

This drawing must not be reproduced in whole or part without written consent. Do not scale this drawing. All dimensions in millimetres. Written dimensions to be checked on site. Electronic issue to be confirmed by paper copy only. ©2015 SPACE + PLACE. All Rights Reserved.

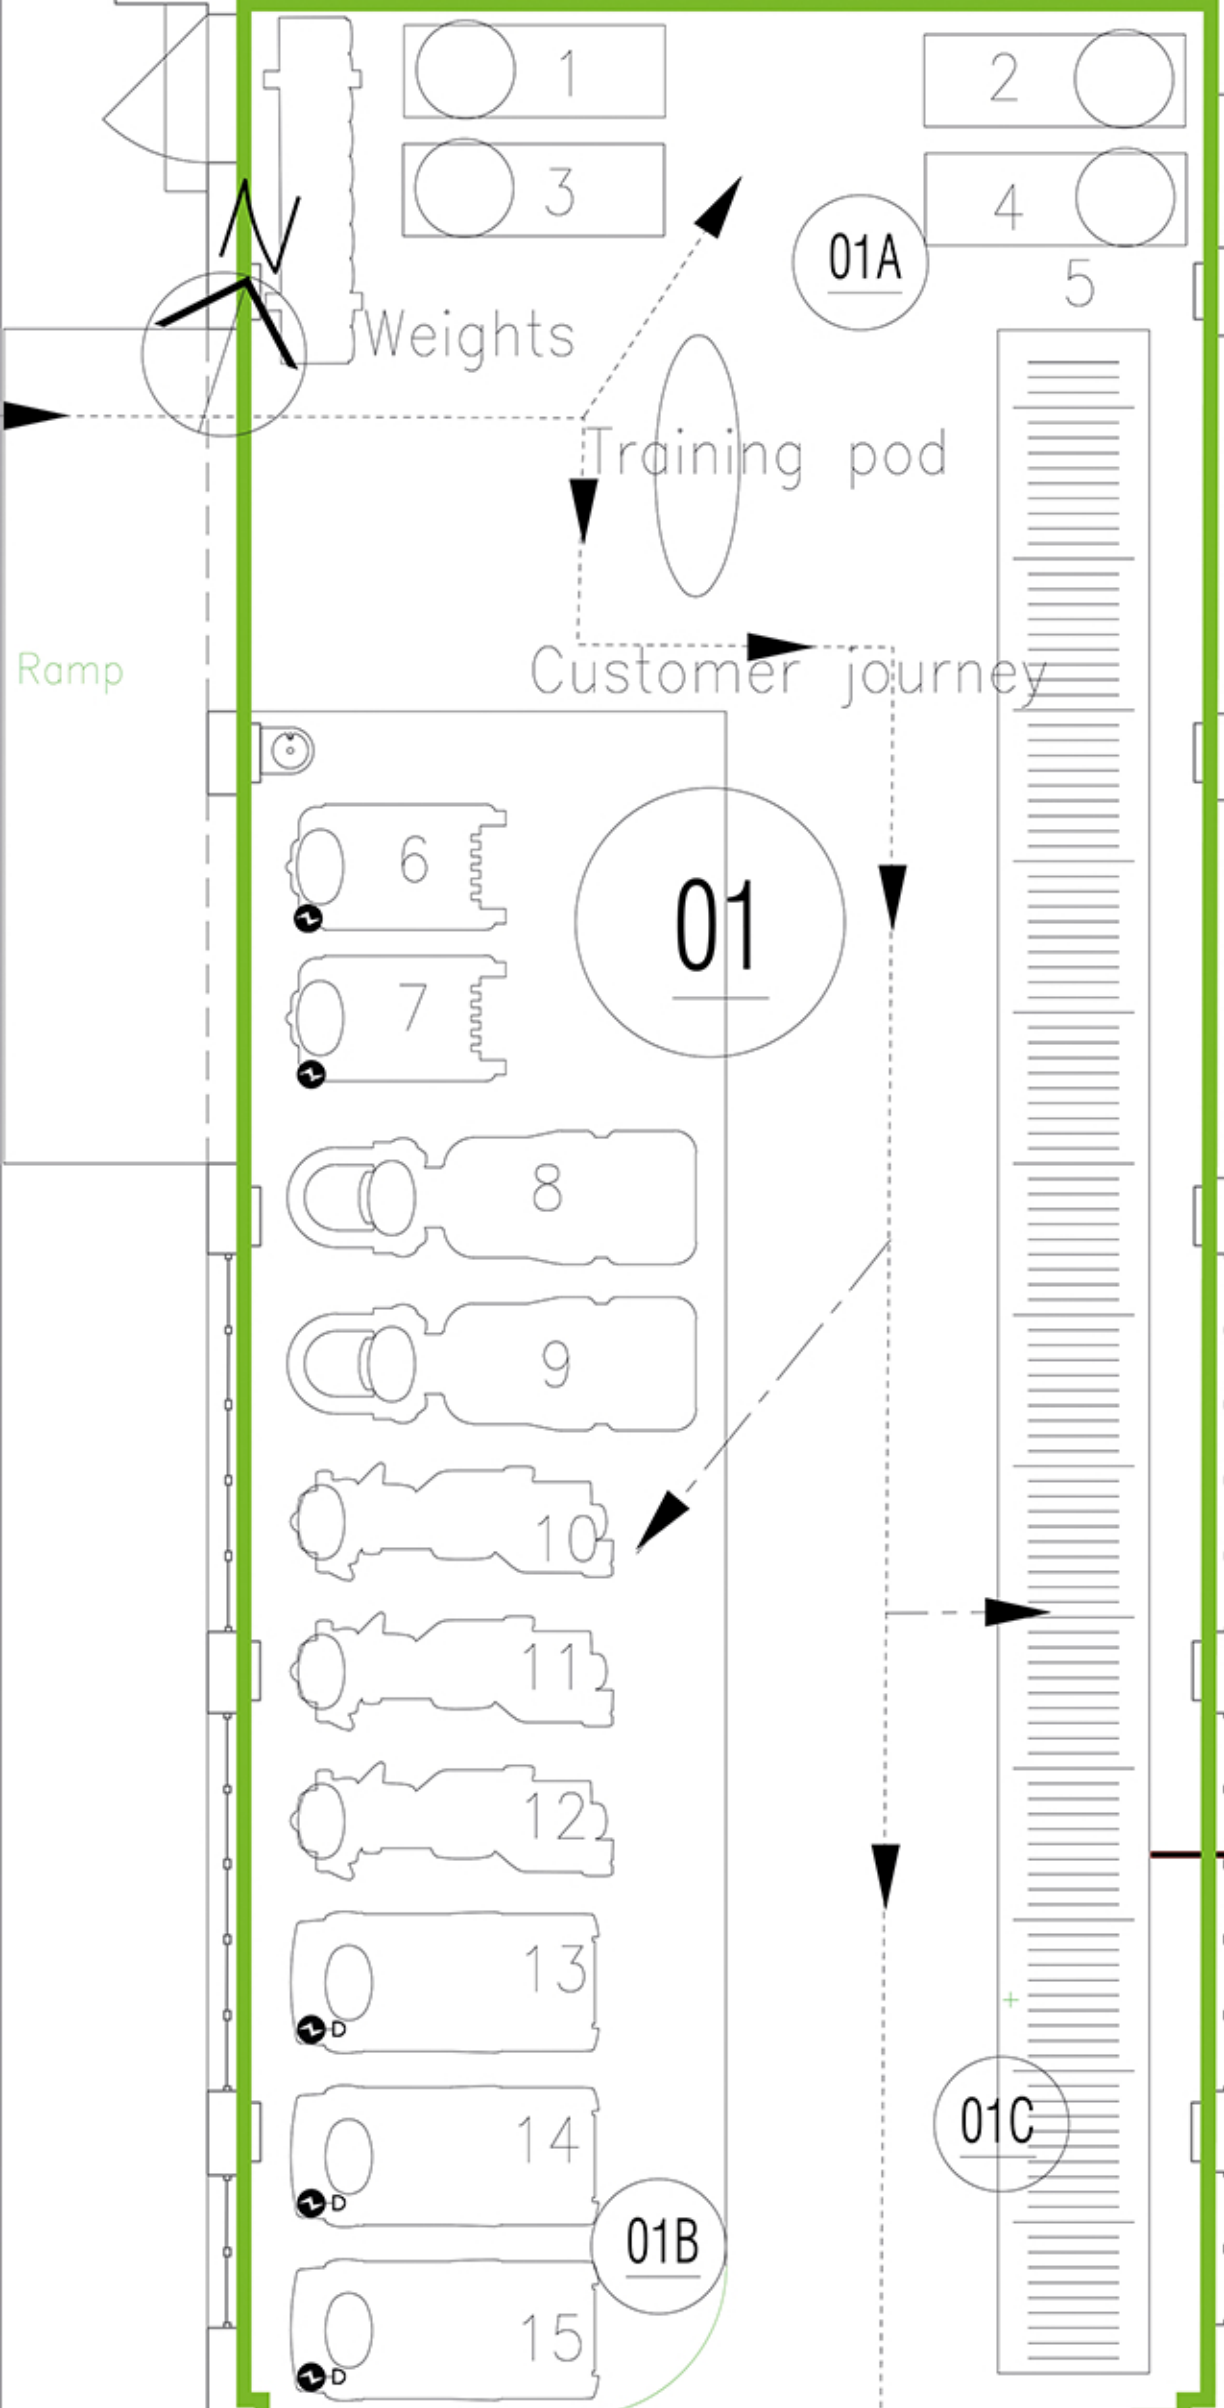

Restoration of existing Grade II Listed features

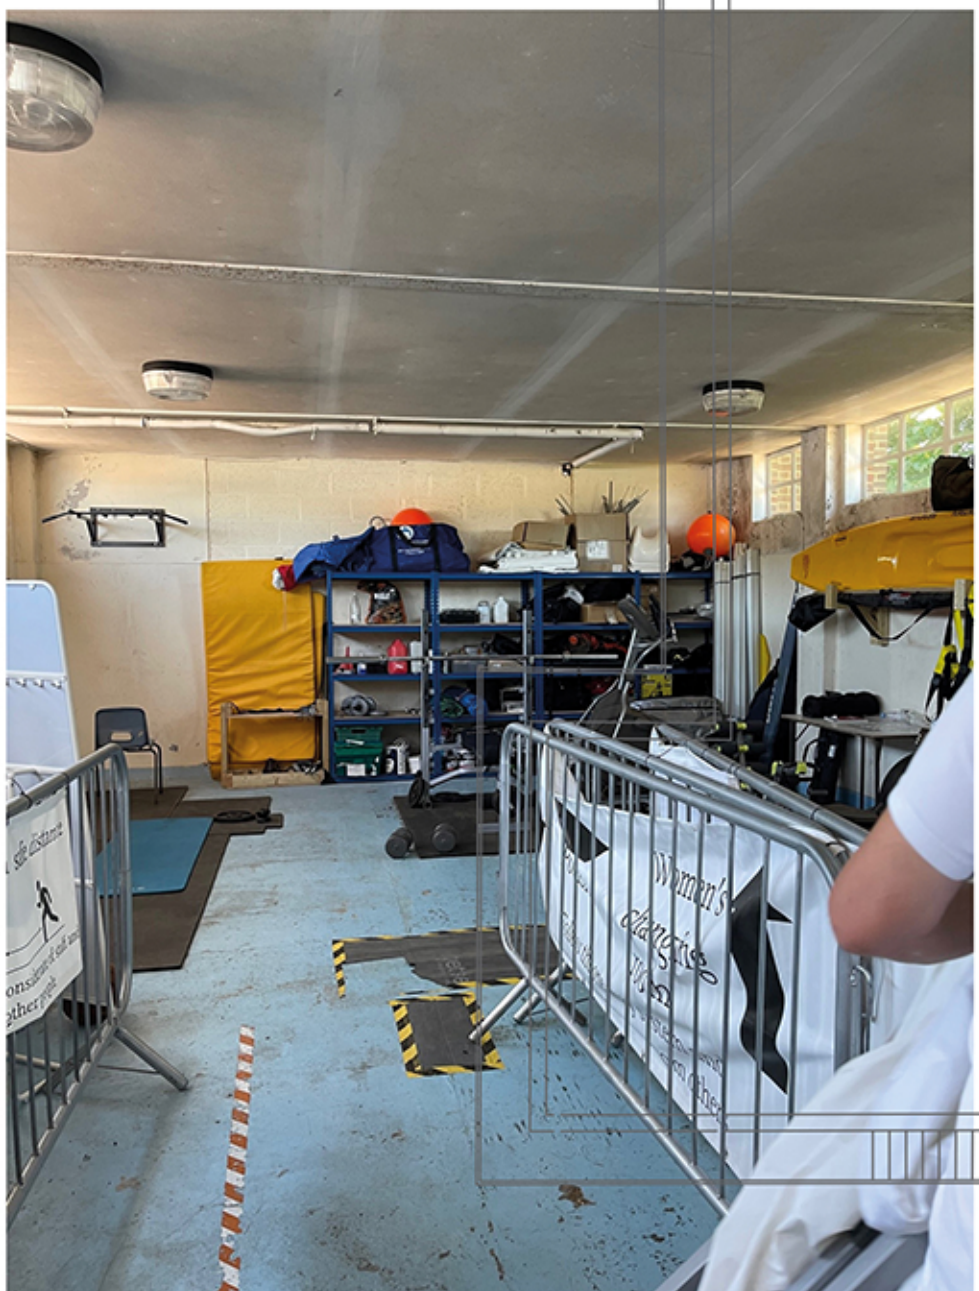

Photos of underutilised existing store




Photos of underutilised existing male changing cubicles

Potential works to restore the existing water fountain, to a feature for consultation with parties

Potential works to install external cubicles for consultation with parties

ENTRANCE TO POOL SIDE

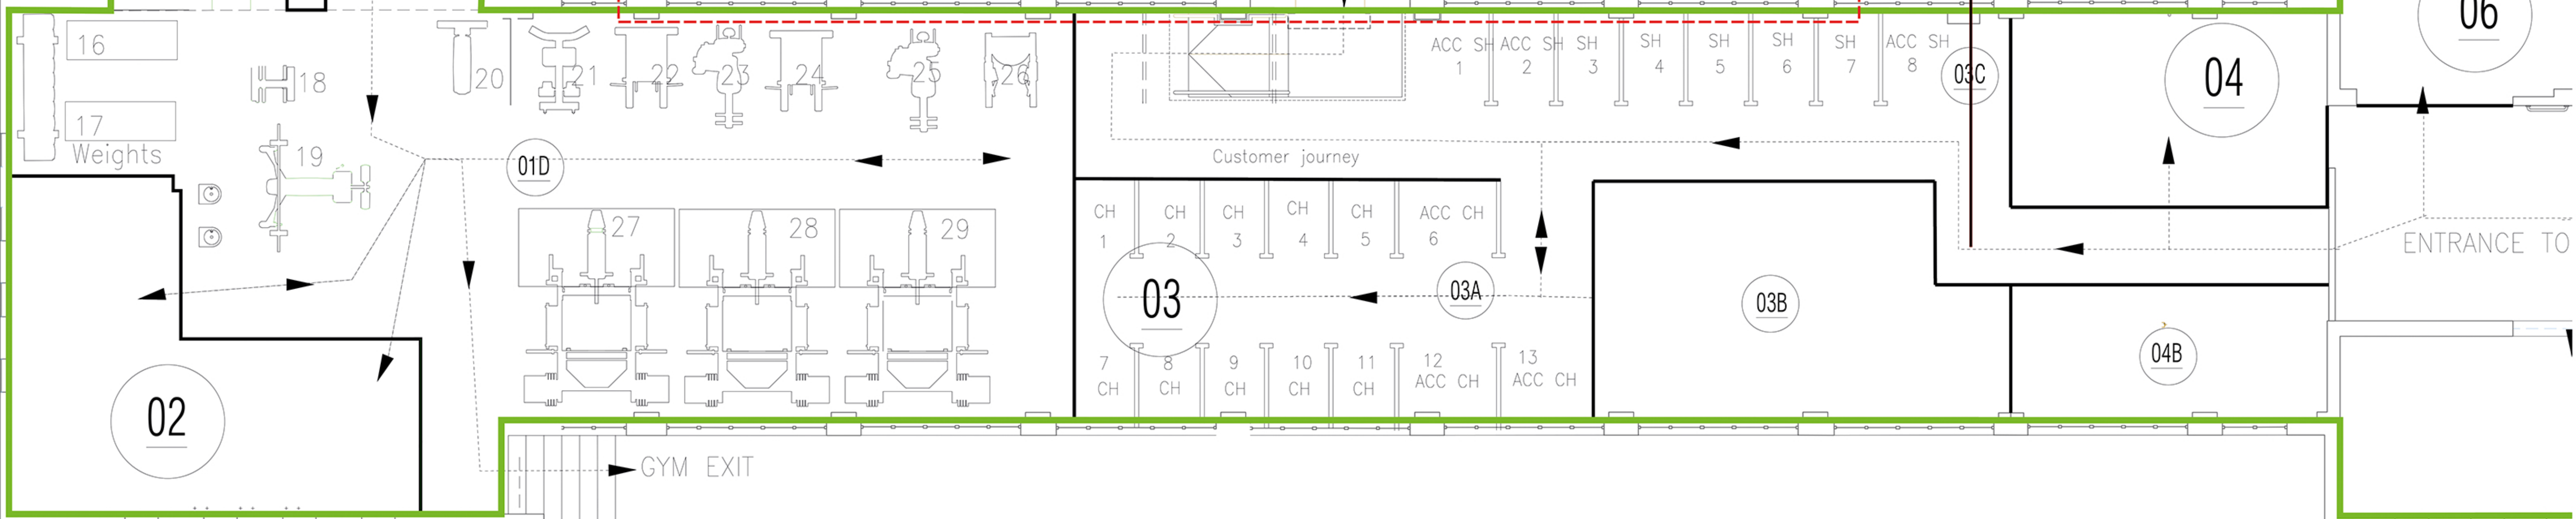

REVISION	DATE	DESCRIPTION	BY	CLIENT

LONDON MANCHESTER GLASGOW STATUS: FEASIBILITY

SPACE & PLACE ARCHITECTURE FOR HUMAN BEINGS
PROJECT: PARLIAMENT LIDO
PROPOSED GROUND FLOOR

ALL DRAWINGS ARE FOR INDICATIVE USE ONLY. FURTHER DESIGN DEVELOPMENT REQUIRED FOR A FULLY DESIGNED SCHEME TO INCLUDE PUBLIC CONSULTATION, CONSERVATION OFFICER CONSULTATION AND A FULL M&E REPORT TO ENSURE WITH STATUTORY COMPLIANCY, FIRE AND BUILDING REGULATIONS.

SKETCH FOR FEASIBILITY



Precedent study of new proposed Wellness studio




Photos of underutilised poolside

Possible location for external cubicles.



Proposed vision for the Energy Recycling Space REGEN

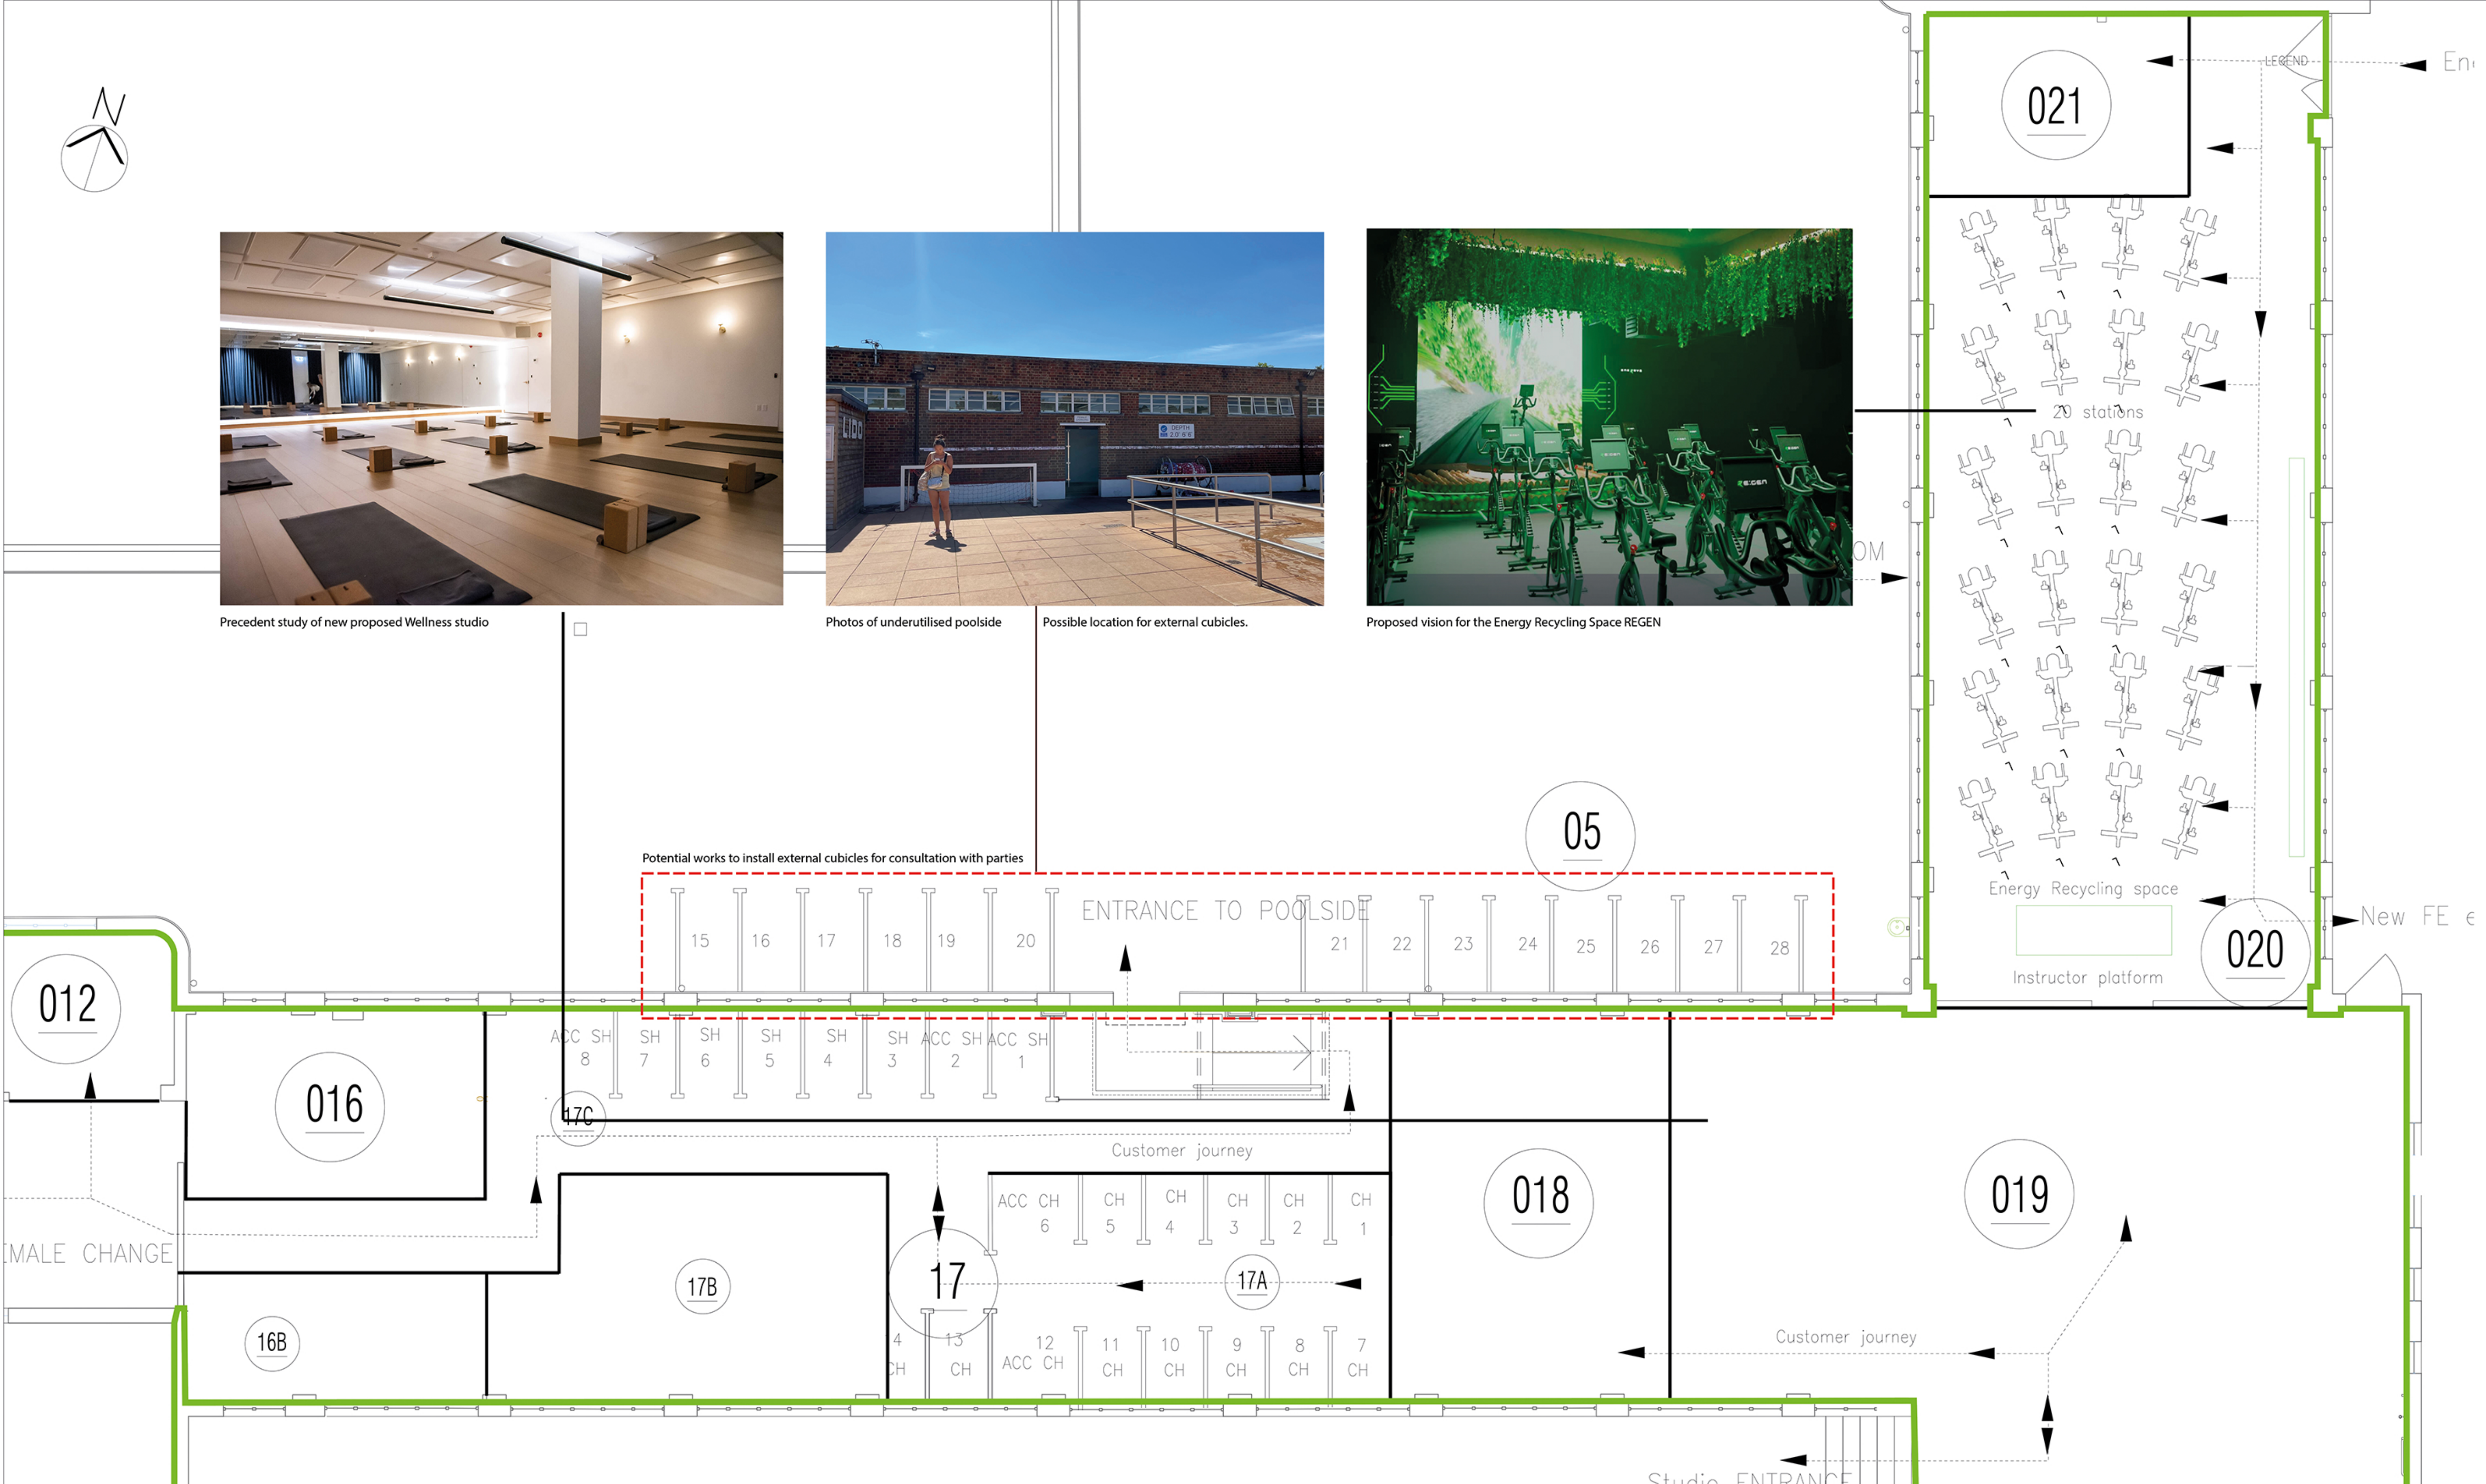

NOTES

REVISION	DATE	DESCRIPTION	BY	CLIENT

PROPOSED REFURBISHMENT

ALL DRAWINGS ARE FOR INDICATIVE USE ONLY. FURTHER DESIGN DEVELOPMENT REQUIRED FOR A FULLY DESIGNED SCHEME TO INCLUDE PUBLIC CONSULTATION, CONSERVATION OFFICER CONSULTATION AND A FULL M&E REPORT TO ENSURE WITH STATUTORY COMPLIANCE, FIRE AND BUILDING REGULATIONS.

LONDON MANCHESTER GLASGOW STATUS: FEASIBILITY

SPACE + PLACE ARCHITECTURE FOR HUMAN BEINGS

PROJECT: PARLIAMENT LIDO PROPOSED GROUND FLOOR

DRAWING: SKETCH FOR FEASIBILITY

SCALE: 1:50 SHEET SIZE: A1 DRAWN BY: CAH CHECKED BY: DP DATE: 10.08.2022

PROJECT NO: 3942 (03) 003

REVISION: /

SPACE + PLACE
THE CORNERHOUSE
91-93 FARRINGTON ROAD
LONDON
EC1M 3LN

T +44 (0) 20 7831 6877
F +44 (0) 20 3116 6890
E answers@space-place.com
W www.space-place.com

This drawing must not be reproduced in whole or part without written consent. Do not scale this drawing. All dimensions in millimetres. Written dimensions to be checked on site. Electronic issue to be confirmed by paper copy only. ©2015 SPACE + PLACE. All Rights Reserved.