



## SISI ROLLS

<b>CALIFORNIA ROLL</b>	<b>10</b>
crab, avacado, cucumber, tuna	
<b>TIGER PRAWN TEMPURA ROLL</b>	<b>10</b>
crab, avacado, cucumber, tuna	
<b>SMOKED SALMON ROLL</b>	<b>10</b>
crab, avacado, cucumber, tuna	
<b>SPICY-TUNA-ROLL</b>	<b>10</b>
crab, avacado, cucumber, tuna	
<b>VEGAN ROLL (V)</b>	<b>10</b>
crab, avacado, cucumber, tuna	

## TACOS

<b>FISH - 3 TACOS</b>	<b>10</b>
<b>MEAT - 3 TACOS</b>	<b>10</b>
<b>VEG (V) - 3 TACOS</b>	<b>10</b>

## APPETIZERS

<b>CHICKEN SKEWERS</b>	<b>10</b>
teriyaki sauce & spicy mayo	
<b>CALAMARI</b>	<b>10</b>
teriyaki sauce & spicy mayo	
<b>DUCK SALAD (V)</b>	<b>10</b>
teriyaki sauce & spicy mayo	
<b>SMASHED AVACADO ,CHILLI &amp; CORN CRISP</b>	<b>10</b>
teriyaki sauce & spicy mayo	
<b>SALTED EDAMAME (V)</b>	<b>10</b>
teriyaki sauce & spicy mayo	
<b>SPICED EDAMAME (V)</b>	<b>10</b>
teriyaki sauce & spicy mayo	

## ENTREES

<b>BLACK COD</b>	<b>10</b>
japanese sirloin with mustard miso and peppers	
<b>LAMB CUTLETS</b>	<b>10</b>
japanese sirloin with mustard miso and peppers	
<b>BABY CHICKEN</b>	<b>10</b>
japanese sirloin with mustard miso and peppers	
<b>SIRLOIN STEAK</b>	<b>10</b>
japanese sirloin with mustard miso and peppers	
<b>SEA BASS</b>	<b>10</b>
japanese sirloin with mustard miso and peppers	

## ACCOMPANIERS

<b>CHIPS (V)</b>	<b>10</b>
<b>STEAMED RICE (V)</b>	<b>10</b>
<b>VEGETABLE FRIED RICE (V)</b>	<b>10</b>
<b>PRAWN FRIED RICE</b>	<b>10</b>
<b>SALAD (V)</b>	<b>10</b>
<b>TENDERSTEM BROCCOLI (V)</b>	<b>10</b>


## DESSERTS

<b>DESSERTS 1</b>	<b>10</b>
<b>DESSERTS 2</b>	<b>10</b>
<b>DESSERTS 3</b>	<b>10</b>
<b>DESSERTS 4</b>	<b>10</b>







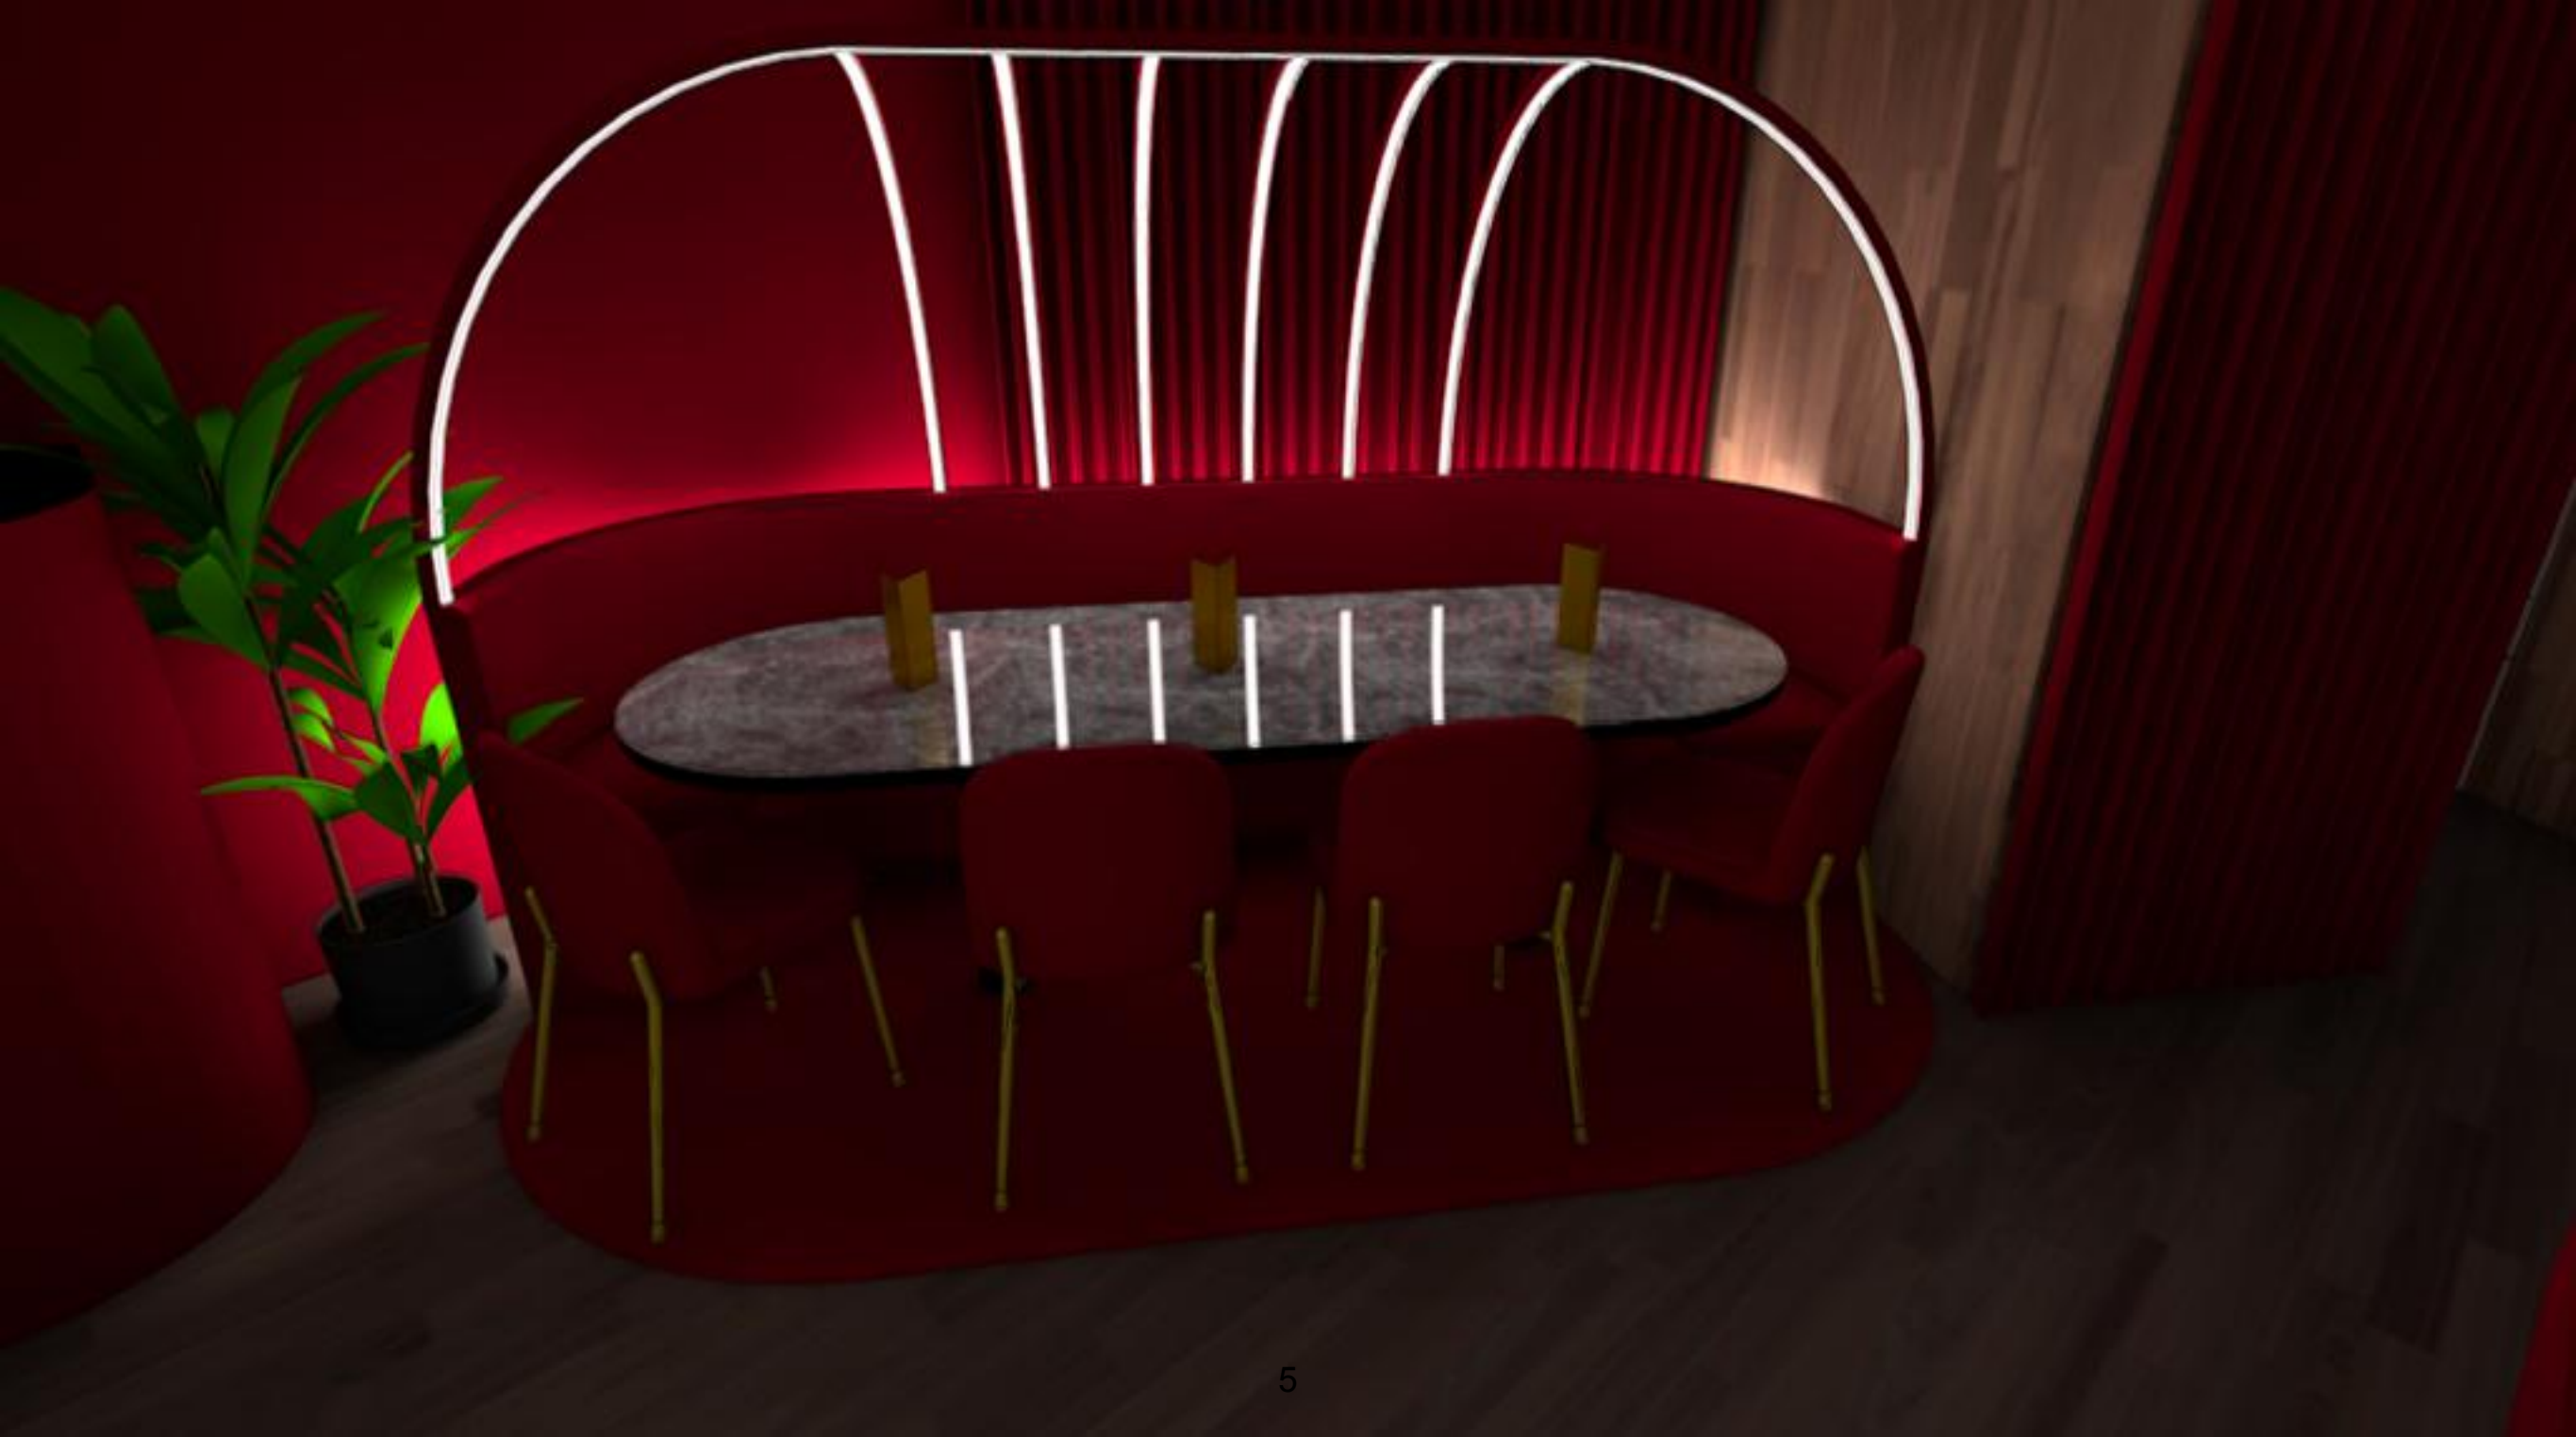








SISI'S






OMNINO  
*Steakhouse*


OMNINO STEAKHOUSE

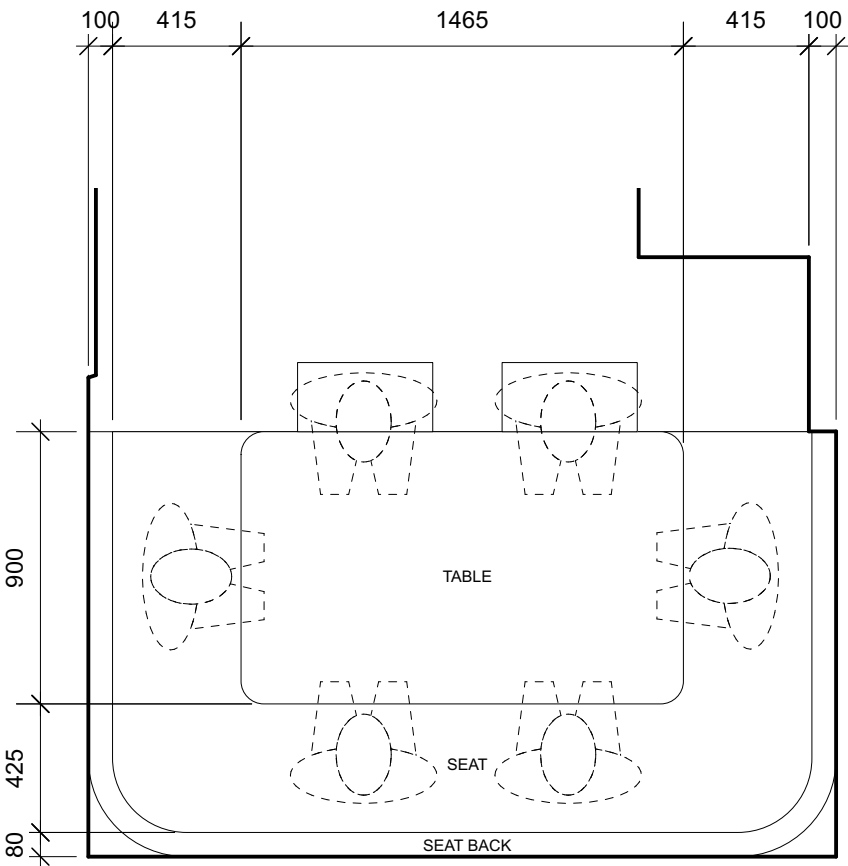

BOOTH TYPE 1 - 6 COVERS

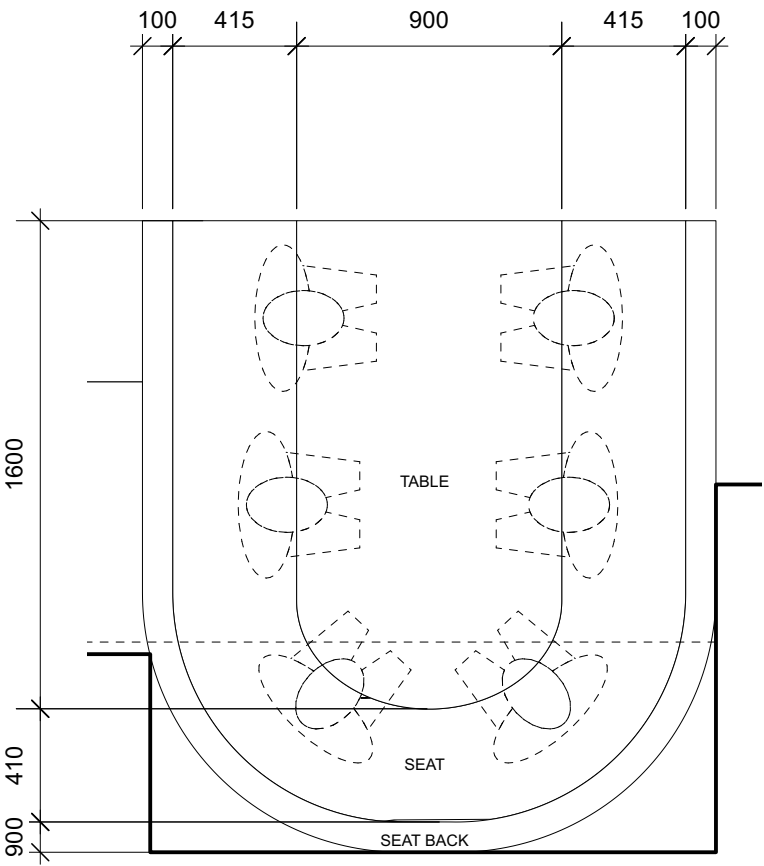

BOOTH TYPE 2 - 6 COVERS

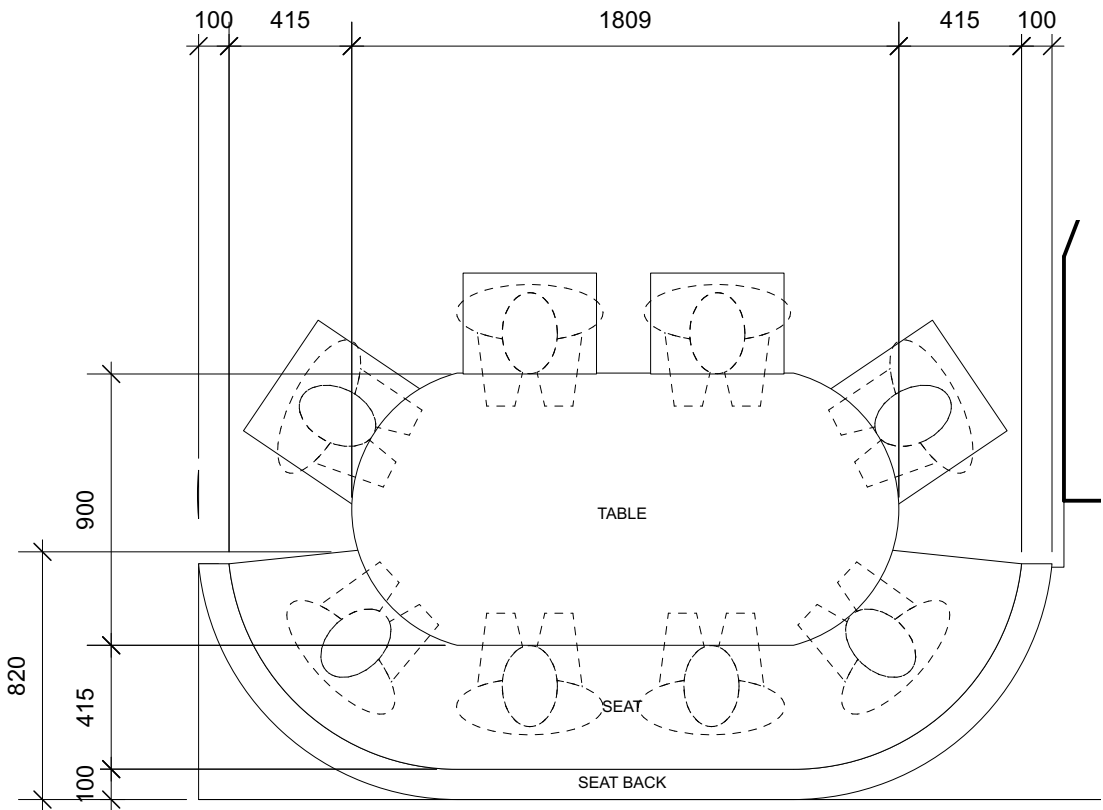

BOOTH TYPE 3 - 8 COVERS

BOOTH TYPE 1 ARCHES

4 X LIGHT ARCHES (NOT 5 A AS SHOWN IN VISUAL) APPROX DIAMETER OF ARCH 2395MM. SEE SEPARATE DETAIL FOR DETAIL CONSTRUCTION DESIGN PROPOSAL OF ARCHES.



BOOTH TYPE 1 LIGHTING

LED / TIMBER FRAME LIGHTING DETAIL TO WRAP OVER BOOTH TYPE 1 SEATING ARRANGEMENT AS INDICATED. CONTRACTOR TO ALLOW FOR 4 X ARCHES PER BOOTH.

BOOTH TYPE 2 ARCHES

4 X LIGHT ARCHES (NOT 5 A AS SHOWN IN VISUAL) APPROX DIAMETER OF ARCH 1830MM. SEE SEPARATE DETAIL FOR DETAIL CONSTRUCTION DESIGN PROPOSAL OF ARCHES.




BOOTH TYPE 2 LIGHTING

LED / TIMBER FRAME LIGHTING DETAIL TO WRAP OVER BOOTH TYPE 2 SEATING ARRANGEMENT AS INDICATED.

BOOTH TYPE 3 ARCHES

THE ARRANGEMENT OF THE ARCHES FOR BOOTH TYPE 3 IS DIFFERENT IN LAYOUT TO TYPES 1 & 2 AS SHOWN. OVERALL DIMENSIONS SHOWN ON DRAWING FOR GUIDANCE TO MANUFACTURER. NOTES SECONDARY REINFORCEMENT STRUTS SUGGESTED FOR BOOTHS TYPE 1 & 2 MAY BE REQUIRED FOR THIS BOOTH TYPE ALSO. REQUIREMENT TO NBE ASSESS BY CONTRACTOR AT FABRICATION.

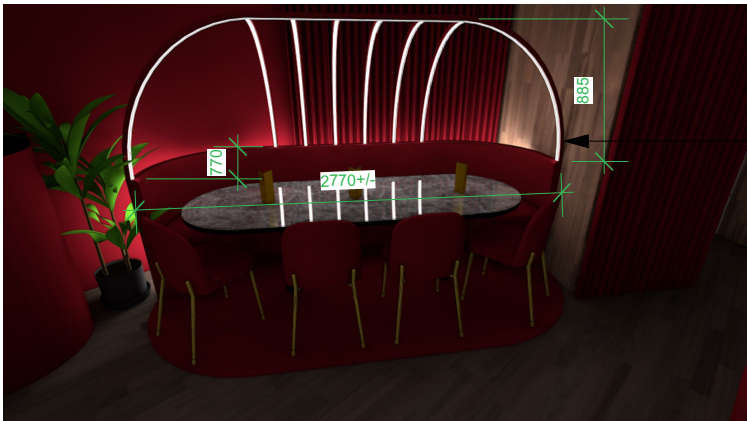

BOOTH TYPE 3 LIGHTING

LED / TIMBER FRAME LIGHTING DETAIL TO WRAP OVER BOOTH TYPE 3 SEATING ARRANGEMENT AS INDICATED. CONTRACTOR TO ALLOW FOR 6 X HALF ARCHES & FULL WIDTH MASTER ARCH FROM LEFT TO RIGHT (2770MM LONG) AS INDICATED WITHIN DIAGRAM.

BUILDING CONTROL / ADVERTISEMENT CONSENT

IT IS A STANDARD REQUIREMENT FOR COMMERCIAL/PUBLIC PREMISES TO OBTAIN BUILDING CONTROL APPROVAL. THESE PLANS ARE FOR COSTING ONLY AND HAVE NOT AT THE POINT OF ISSUE BEEN RATIFIED BY BUILDING CONTROL. ANY ADDITIONAL ELEMENTS THAT ARE REQUIRED FOR THIS WILL BE CONFIRMED TO THE CONTRACTOR AT A LATER POINT FOR SEPARATE COSTING.

© SEABROOK STUDIO LTD

This drawing is the property of SEABROOK STUDIO LTD. Copyright is reserved. The drawing is issued on condition that is not copied, reproduced, retained or disclosed to any unauthorised person, either wholly or in part.

<b>MAIN CONTRACTOR / CONTRACTOR / JOINERY RESPONSIBILITIES:</b> Alert SEABROOK STUDIO LTD (Interior Designer) of any discrepancies between design and proposed site construction at the earliest opportunity to ensure proposed works can be properly assessed prior to commencing construction works. There must not be any material changes between these design proposals and construction require written approval from SEABROOK STUDIO LTD or Client prior to commencing works. Provide and execute all technical details for necessary elements of the build to achieve the design intent of elements as detailed within these drawings. For example:- Any floor screeds build-up, structural works, expansion joints, adaptation / refurbishment of electrical supply or plumbing systems. This dwg shall be read in conjunction with full design package including Architects and any other project consultants designs. Control samples of all finishes to be submitted to SEABROOK STUDIO LTD OR CLIENT for final approval prior to manufacture or installation.	<b>CDM NOTATION</b>	INSERT <b>X</b> IN BOX 1 OR 2	<div><div>RH 1</div><div>1.DESIGNERS DESCRIPTION OF RISK: DATE: 2022_06_14</div><div>2.PARTY TO ADVISE ON REMOVAL OF RISK: DATE: 00/00/00</div><div>3.HOW RISK REMOVED/MANAGED: DATE: 00/00/00</div></div>	STABILITY OF ARCH DESIGN DETAIL & SAFETY OF CUSTOMERS BENEATH CONTRACTOR TBC FOLLOWING APPOINTMENT CONTRACTORS CONSTRUCTION DETAILS AND WEIGHT TESTING OF PROTOTYPE. TBC FOLLOWING APPOINTMENT	CONTACT	SEABROOK STUDIO	PROJECT	SISi's / Restaurant St Bride Street, London	
	<b>NO RISK/HAZARD</b> DESIGNER HAS CHECKED THIS DRAWING & HAS IDENTIFIED NO INHERENT RISK ITEMS WITHIN MANUFACTURE, INSTALLATION, MAINTENANCE AND CUSTOMER OR STAFF OPERATION.	BOX 1	<div><div>RH 2</div><div>1.DESIGNERS DESCRIPTION OF RISK: DATE: 00/00/00</div><div>2.PARTY TO ADVISE ON REMOVAL OF RISK: DATE: 00/00/00</div><div>3.HOW RISK REMOVED/MANAGED: DATE: 00/00/00</div></div>		MOBILE	07788813380	DWG No. / SCALE	1027.002.003	1:25 @ A3
	<b>RISK/HAZARD IDENTIFIED</b> DESIGNER HAS IDENTIFIED A RISK ATTACHED TO ITEMS WITHIN THIS DRAWING. THESE RISKS CANNOT BE REMOVED BY DESIGNER. DESIGNER REQUIRES INPUT BY NOMINATED PARTIES TO ENABLE SUBSEQUENT REMOVAL OF RISK. IF BOX 2 TICKED - COMPLETE OPPOSITE AS REQUIRED.	BOX 2	<div><div>RH 2</div><div>1.DESIGNERS DESCRIPTION OF RISK: DATE: 00/00/00</div><div>2.PARTY TO ADVISE ON REMOVAL OF RISK: DATE: 00/00/00</div><div>3.HOW RISK REMOVED/MANAGED: DATE: 00/00/00</div></div>		<b>IMPORTANT NOTE</b> DO NOT SCALE FROM THIS DRAWING. ALL SITE AND EQUIPMENT DIMENSIONS TO BE CHECKED AND VERIFIED BY RELEVANT CONTRACTOR PRIOR TO COMMENCING WORKS.		DWG TITLE	PROPOSED BOOTH SEATING SETTING OUT	
		<b>X</b>					REVISION	/	