



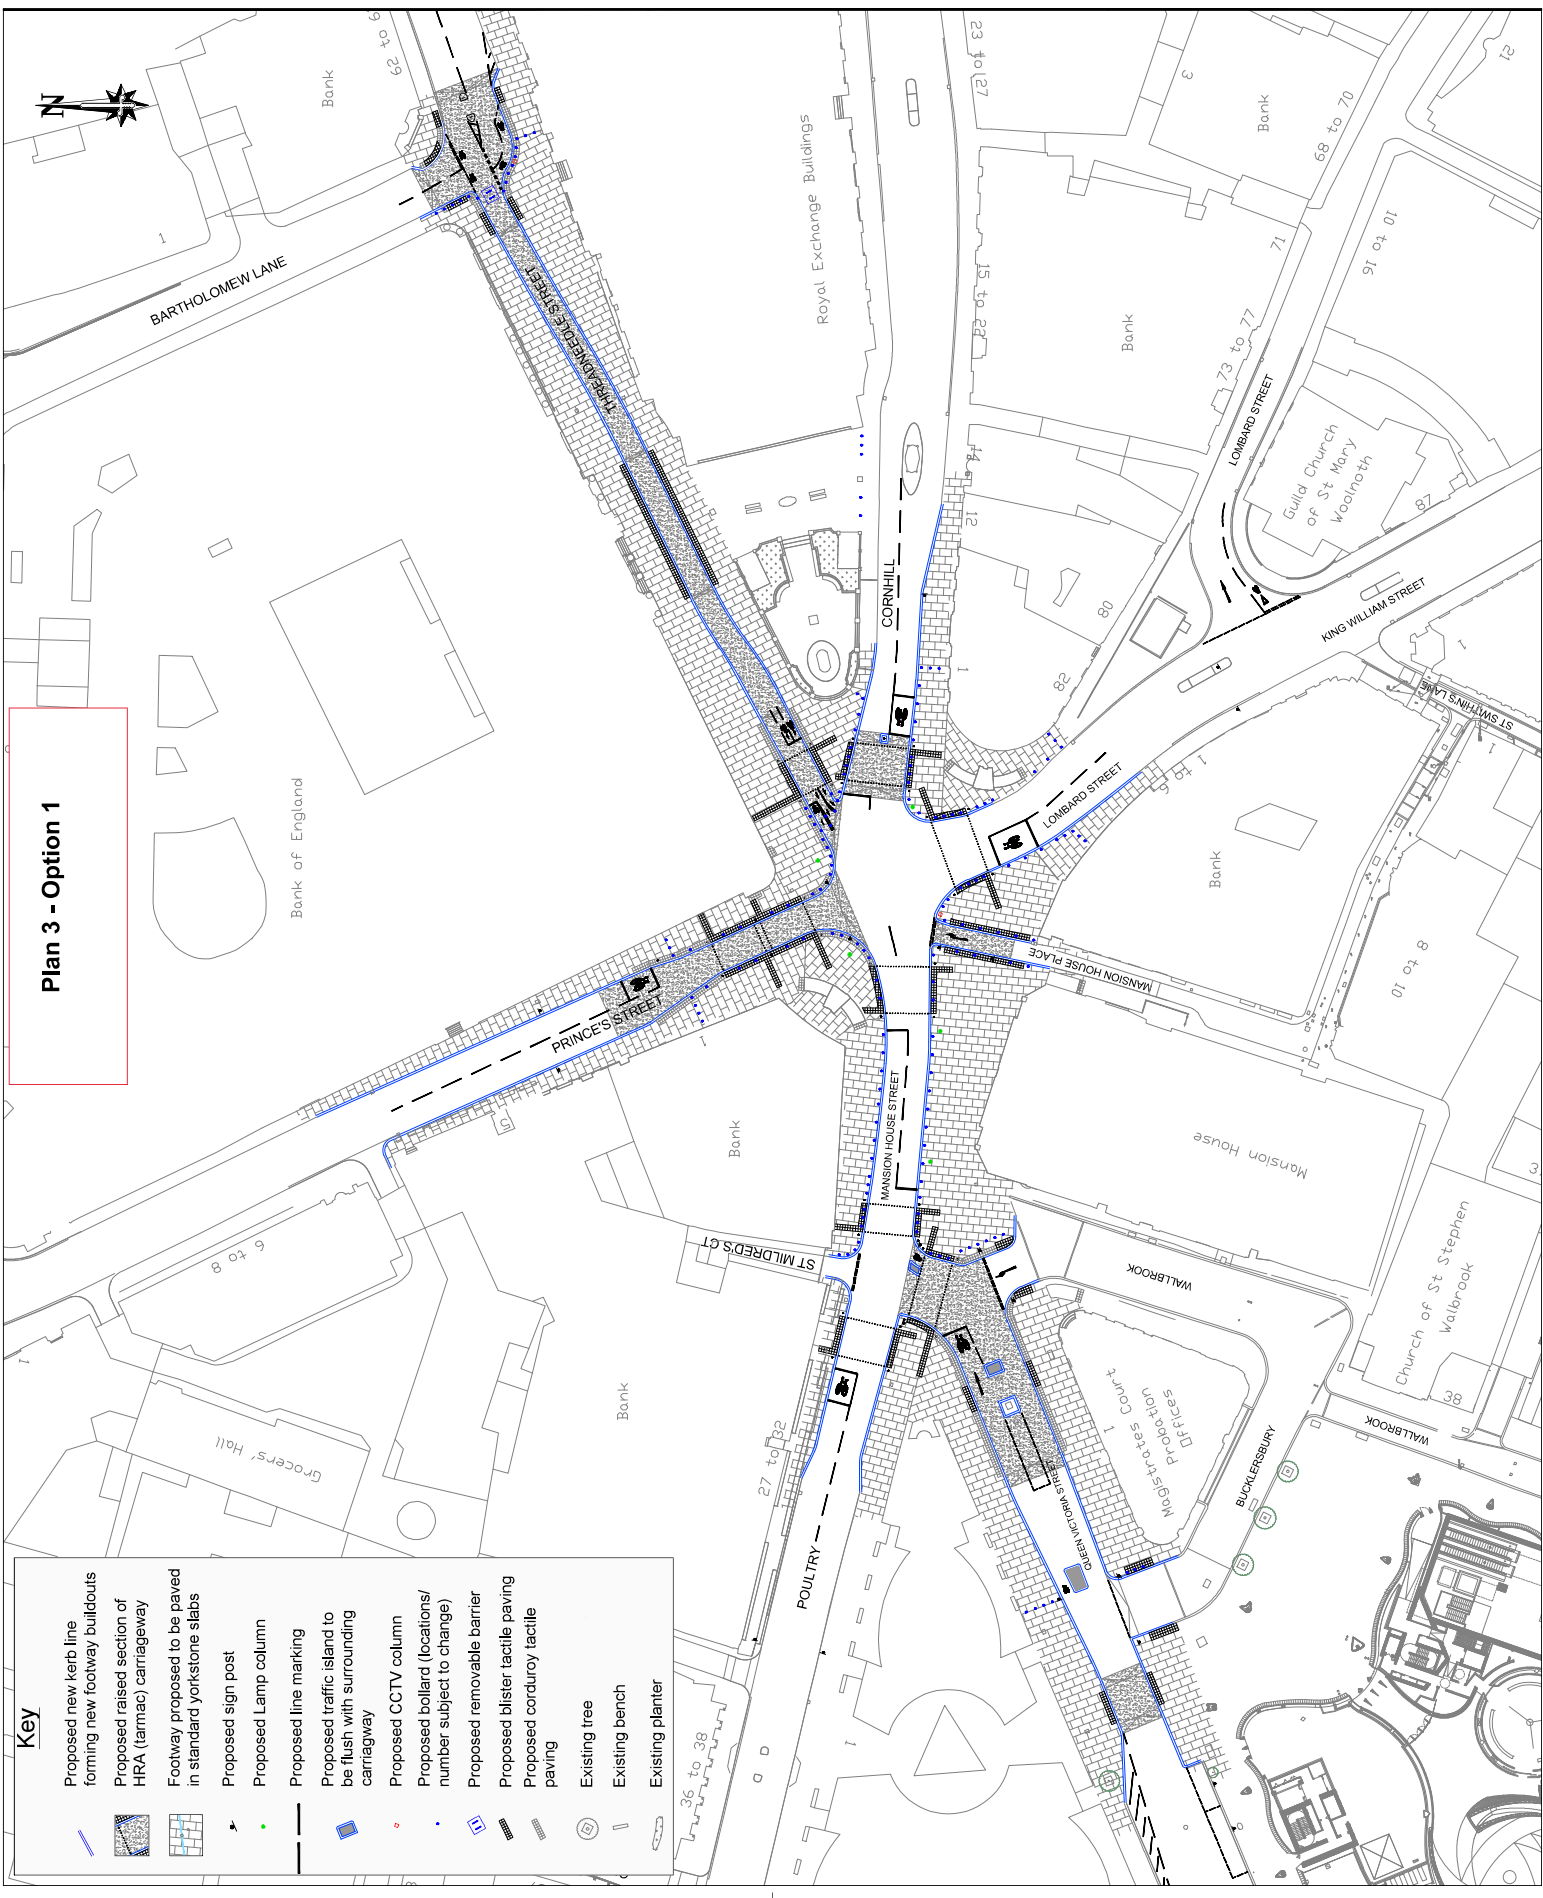

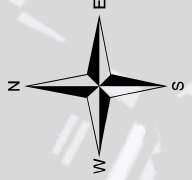


# Plan 3 - Option 1



Key	
	Proposed new kerb line forming new footway/buildouts
	Proposed raised section of HRA (tarmac) carriageway
	Footway proposed to be paved in standard yorkstone slabs
	Proposed sign post
	Proposed Lamp column
	Proposed line marking
	Proposed traffic island to be flush with surrounding carriageway
	Proposed CCTV column
	Proposed bollard (locations/number subject to change)
	Proposed removable barrier
	Proposed blister tactile paving
	Proposed corduroy tactile paving
	Existing tree
	Existing bench
	Existing planter



**All Change at Bank**  
**Access to approach arms at Bank**

-  Buses and cycles only (Mon-Fri 7am-7pm)
-  Cycles only 24/7
-  Bus and cycle traffic only 24/7 and access to Cornhill
-  Permitted movements
-  One way

