

Appendix 5 a)
2011 indicative plan for Moor Lane



Project title
Moor Lane Street Scene Enhancement

Drawing title
Illustrative General Arrangement & Elevation

Drawing number
OX 4585 - SK - 001


Drawing Status	Revision		
PRELIMINARY	E		
Date	Scale	Drawn	Checked
29/06/2011	1:200 @ A1	CF	IS

© copyright GILLESPIES LLP, all rights reserved.

GILLESPIES
an arup company


Appendix 5 b)

2021 indicative plan for Moor Lane

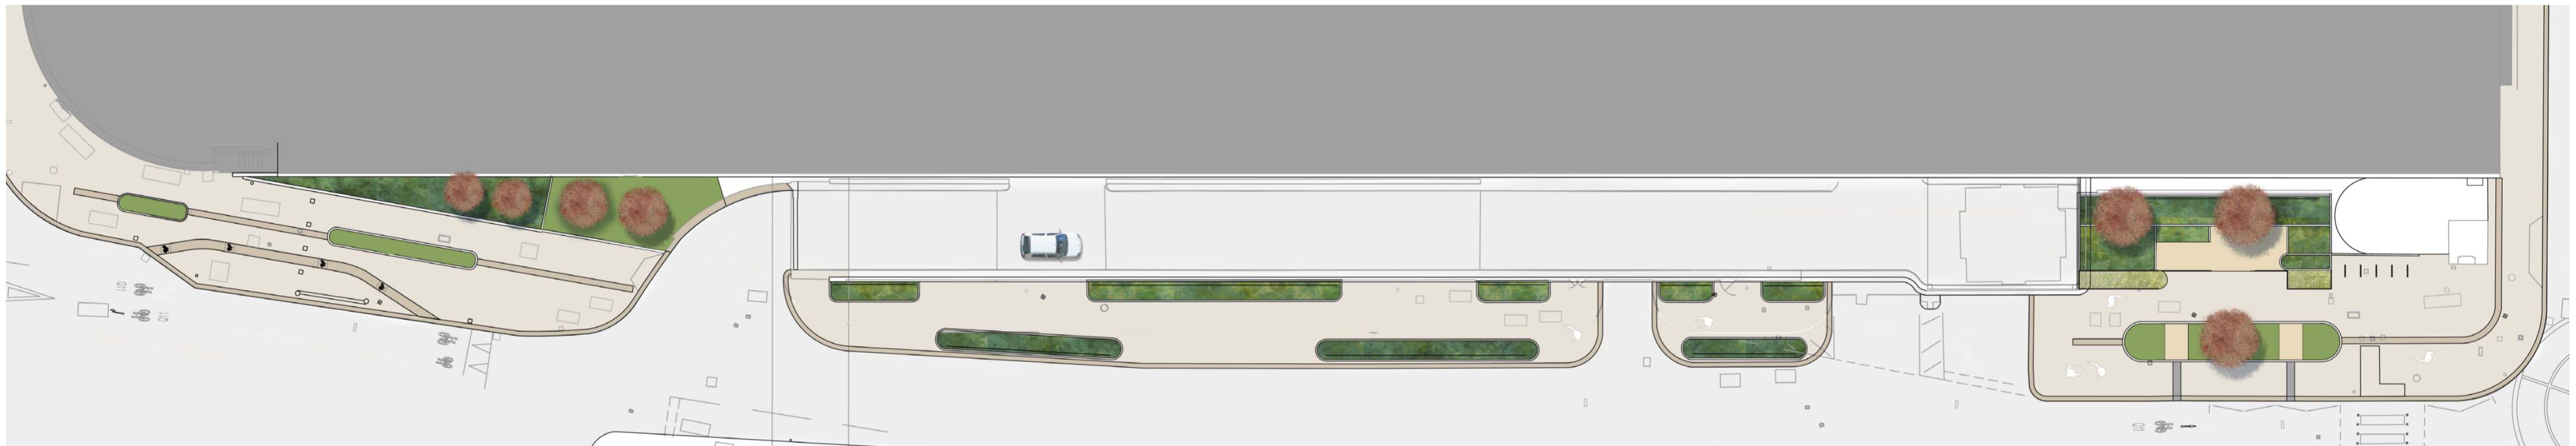

Appendix 5 c)



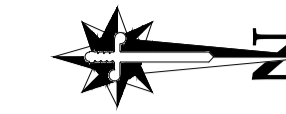



2021 indicative plan for Moor Lane




Notes:

1. No information to be scaled from this drawing.
2. Works shall comply with the current City of London Specification for Highway works.
3. All road markings refer to the "Traffic Signs Regulations and General Directions 2016". Refer to drawing number 1200-16100237-RM
4. This drawing is to be read in conjunction with all relevant drawings
5. The Contractor will be held responsible for any damage caused to private highways and privately owned street furniture.

KEY

-  300 x 200 fine picked silver grey granite kerb
-  Proposed 63mm thick (600mm x varied) Scoutmoor Yorkstone paving
-  Proposed 40mm mastic asphalt crossover
-  Proposed C3 Bollards
-  Proposed Planters
-  Proposed Street Tree

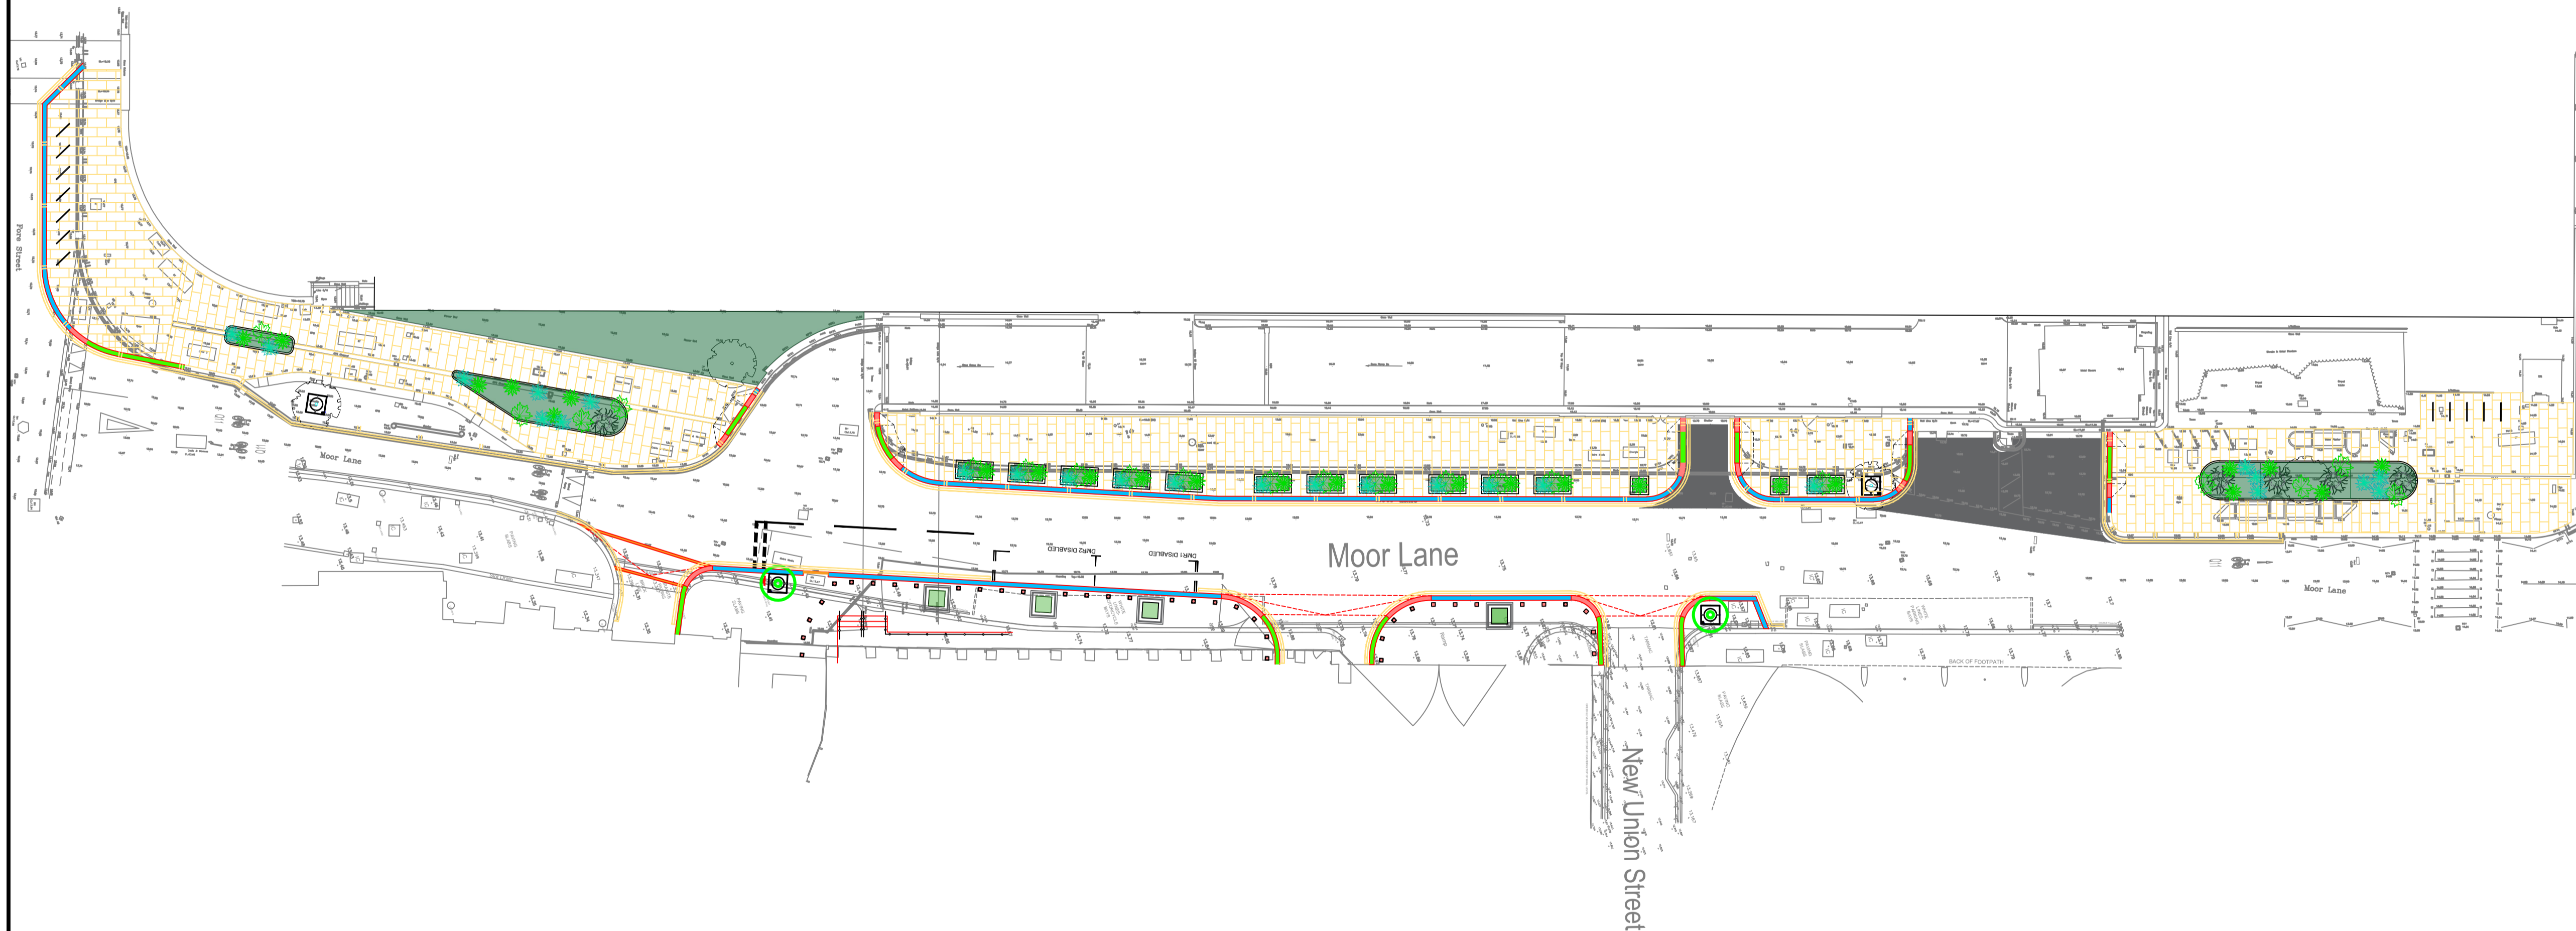

Rev No.	Date	Description	By
Revision			

TITLE:
Moor Lane Section 106

TITLE:
**Moor Lane
General Arrangements**

CLIENT:
**HIGHWAY DESIGN
AND CONSTRUCTION**

DEPARTMENT OF THE BUILT ENVIRONMENT
PO BOX 270
GUILDHALL
LONDON
EC2P 2EJ
TEL: 020 7606 3030



**CITY
OF
LONDON**

Sheet: SHEET 1 of 1	THIS MAP IS REPRODUCED FROM ORDNANCE SURVEY MATERIAL WITH THE PERMISSION OF ORDNANCE SURVEY ON BEHALF OF THE CONTROLLER OF HER MAJESTY'S STATIONERY OFFICE © CROWN COPYRIGHT 2006. ALL RIGHTS RESERVED. UNAUTHORISED REPRODUCTION INFRINGES CROWN COPYRIGHT AND MAY LEAD TO PROSECUTION OR CIVIL PROCEEDINGS. CITY OF LONDON 100023243 2008.
Date: Nov 2022	
Designed by: CO'K	
Checked by: BM	
Scale & Drawing Size: 1:200@A1	
Revision: -	Drawing No: 100/16100237/GA1