

NO DIMENSIONS TO BE CALLED FROM THIS DRAWING

-  Site Land Boundaries (Indicative Only)
-  Main Development Site
-  69-71 Fleet Street

SOURCE DATA:
 Ordnance Survey
 Existing and surrounding buildings
 - OS 7/04


APPENDIX 2

DEVELOPMENT SITE:

- A:** 36, 37 And, 38 Whitefriars Street
- B:** Chronicle House:
- C:** Land on the South side of Fleet Street:
- D:** 80/81 Fleet Street
- E:** 2 and 3 Salisbury Court
- F:** 4 to 7 Salisbury Court
- G:** 1 Salisbury Court
- H:** Fleetbank House:
- I:** Coach & Horses PH:
- K:** 8 Salisbury Court
- L:** Land on the east side of 36-38 Whitefriars Street:
- M:** 69, 70 & 71 Fleet Street:

KEY:

-  Site Land Boundaries (Indicative Only)
-  Main Development Site
-  69-71 Fleet Street

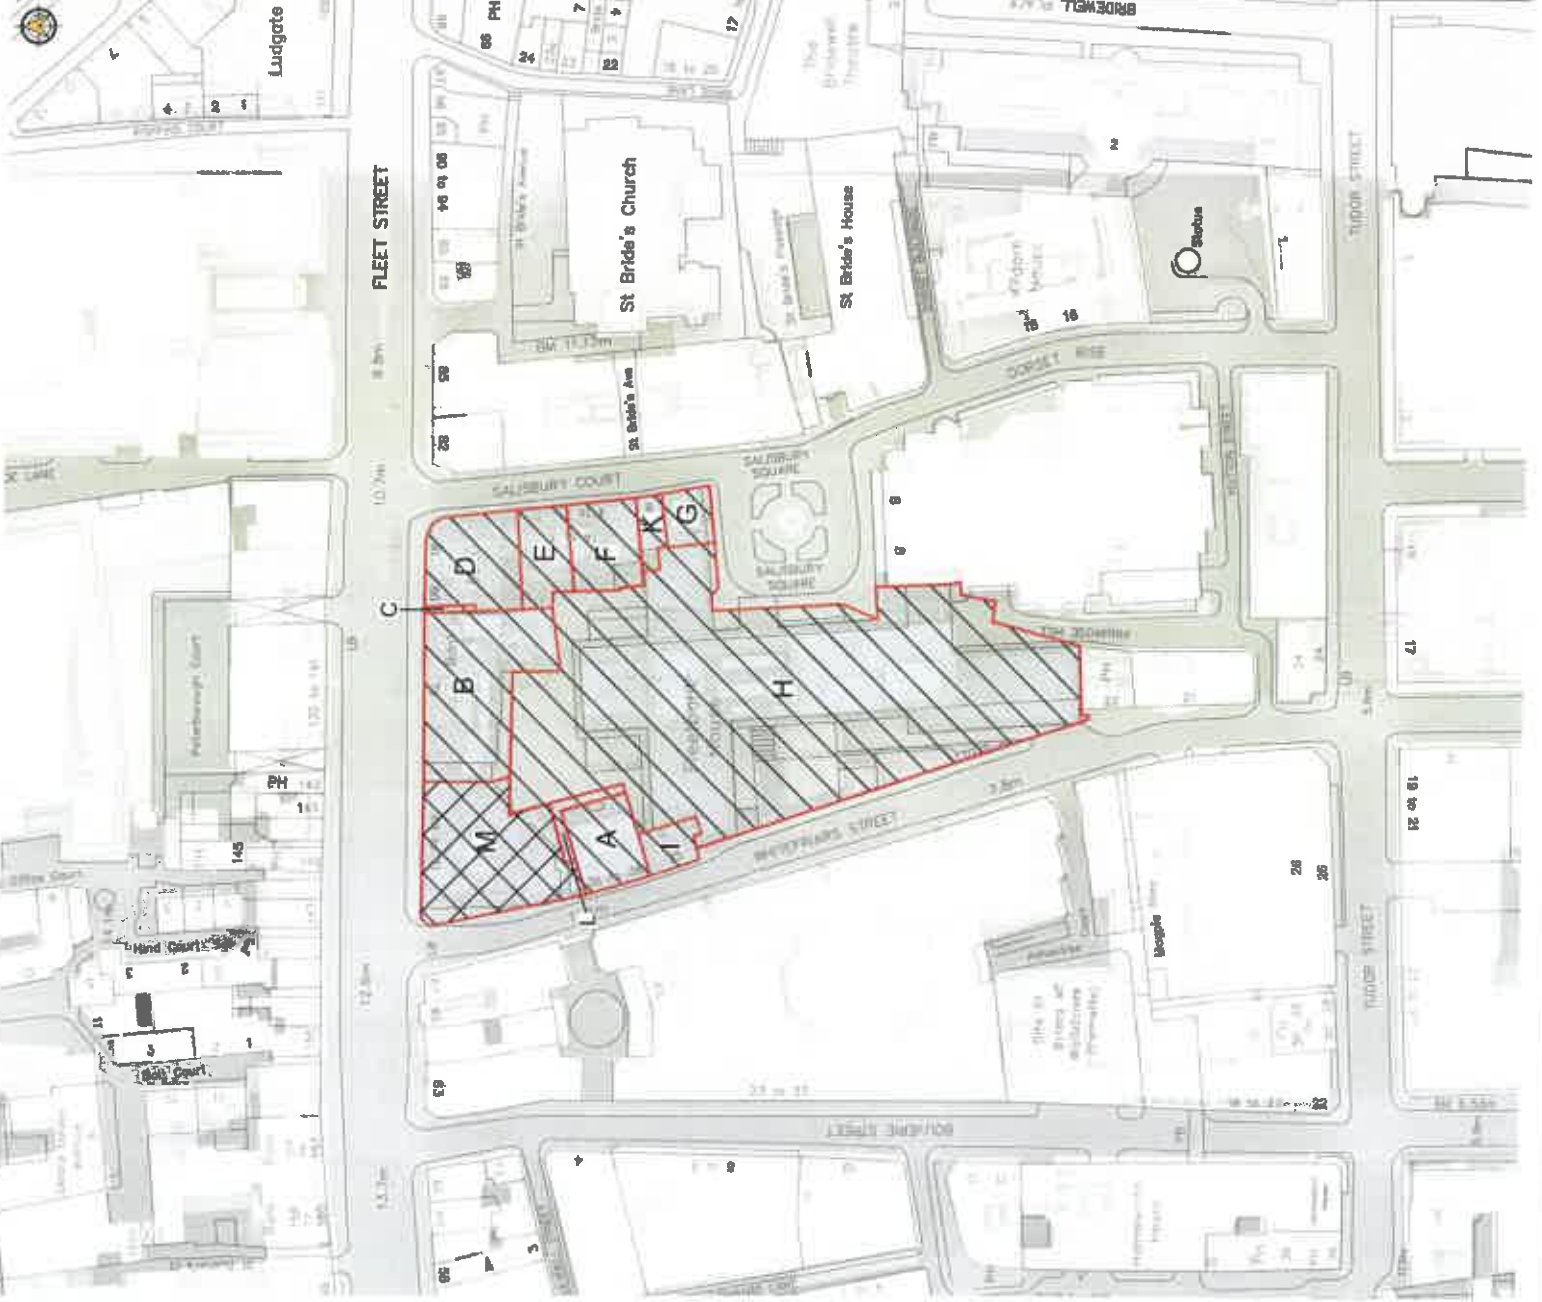

DELVA PATMAN REDLER
 Chartered Surveyors

London EC4A 3DF
 100 Abchurch Lane
 Building 17-18 2nd Floor

DATE: 15/03/2024
 PROJECT: 69-71 FLEET STREET, LONDON EC4A 3DF
 DRAWING NO: 19433
 DRAWING TITLE: 69-71 FLEET STREET, LONDON, EC4A 3DF

LOCATION PLAN
 Outline of Site
 Highlighting Main Development Site
 Land Boundaries

ISSUE NO: 19433
 DATE: 15/03/2024
 DRAWN BY: [Name]

LOC_ROL_003_A

APPENDIX 3

