
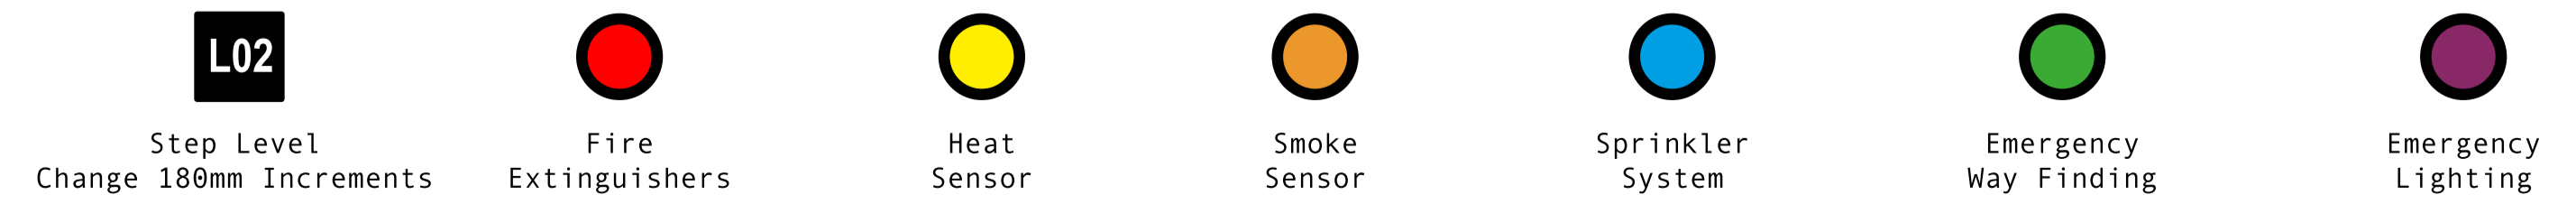
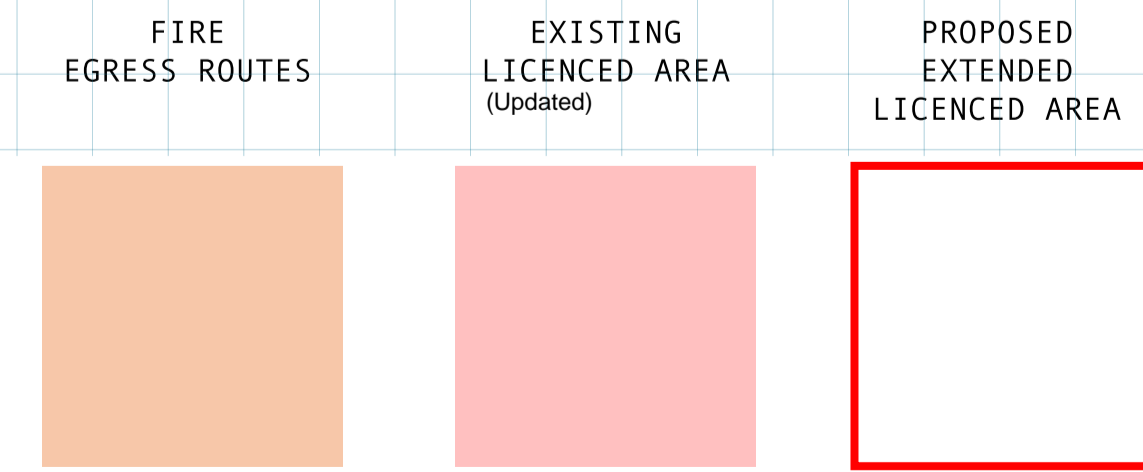


**GENERAL NOTES:**

- 1) ALL DIMENSIONS TO BE VERIFIED BY CONTRACTOR ON SITE PRIOR TO COMMENCEMENT OF ANY WORK.
- 2) DO NOT SCALE THIS DRAWING FOR THE PURPOSE OF MEASUREMENT. ONLY SCALE DRAWING TO BE USED.
- 3) ALL MEASUREMENTS ARE IN MILLIMETERS UNLESS OTHERWISE SPECIFIED.
- 4) THIS DRAWING IS TO BE READ IN CONJUNCTION WITH ALL OTHER DRAWINGS, DETAILS AND SPECIFICATIONS. ANY DISCREPANCY TO BE IMMEDIATELY BROUGHT TO THE ATTENTION OF BREATHIE GROUP PRIOR TO COMMENCING THE WORKS.
- 5) IT IS THE CONTRACTOR'S RESPONSIBILITY TO SUBMIT SAMPLES OF MATERIALS, FINISHES AND MOCK UPS FOR APPROVAL IN GOOD TIME. ALL SUCH SUBMITTALS TO BE APPROVED PRIOR TO INCORPORATION IN THE WORKS.
- 6) SITE SURVEY IS REQUIRED TO ESTABLISH SITE DATUMS AND VERIFY THE LEVELS RELATED TO BUILDING AND ITS SURROUNDINGS AS APPLICABLE PRIOR TO COMMENCEMENT OF ANY WORK.

The location and type of any fire safety and any other safety equipment is shown as 'at present'; this may be varied from time to time with the agreement of the Fire Officer or after a fire risk assessment.

Anything shown on this plan which is not required by the Plans Regulations for the Licensing Act 2003 is for illustrative purposes only and does not form part of the licence.

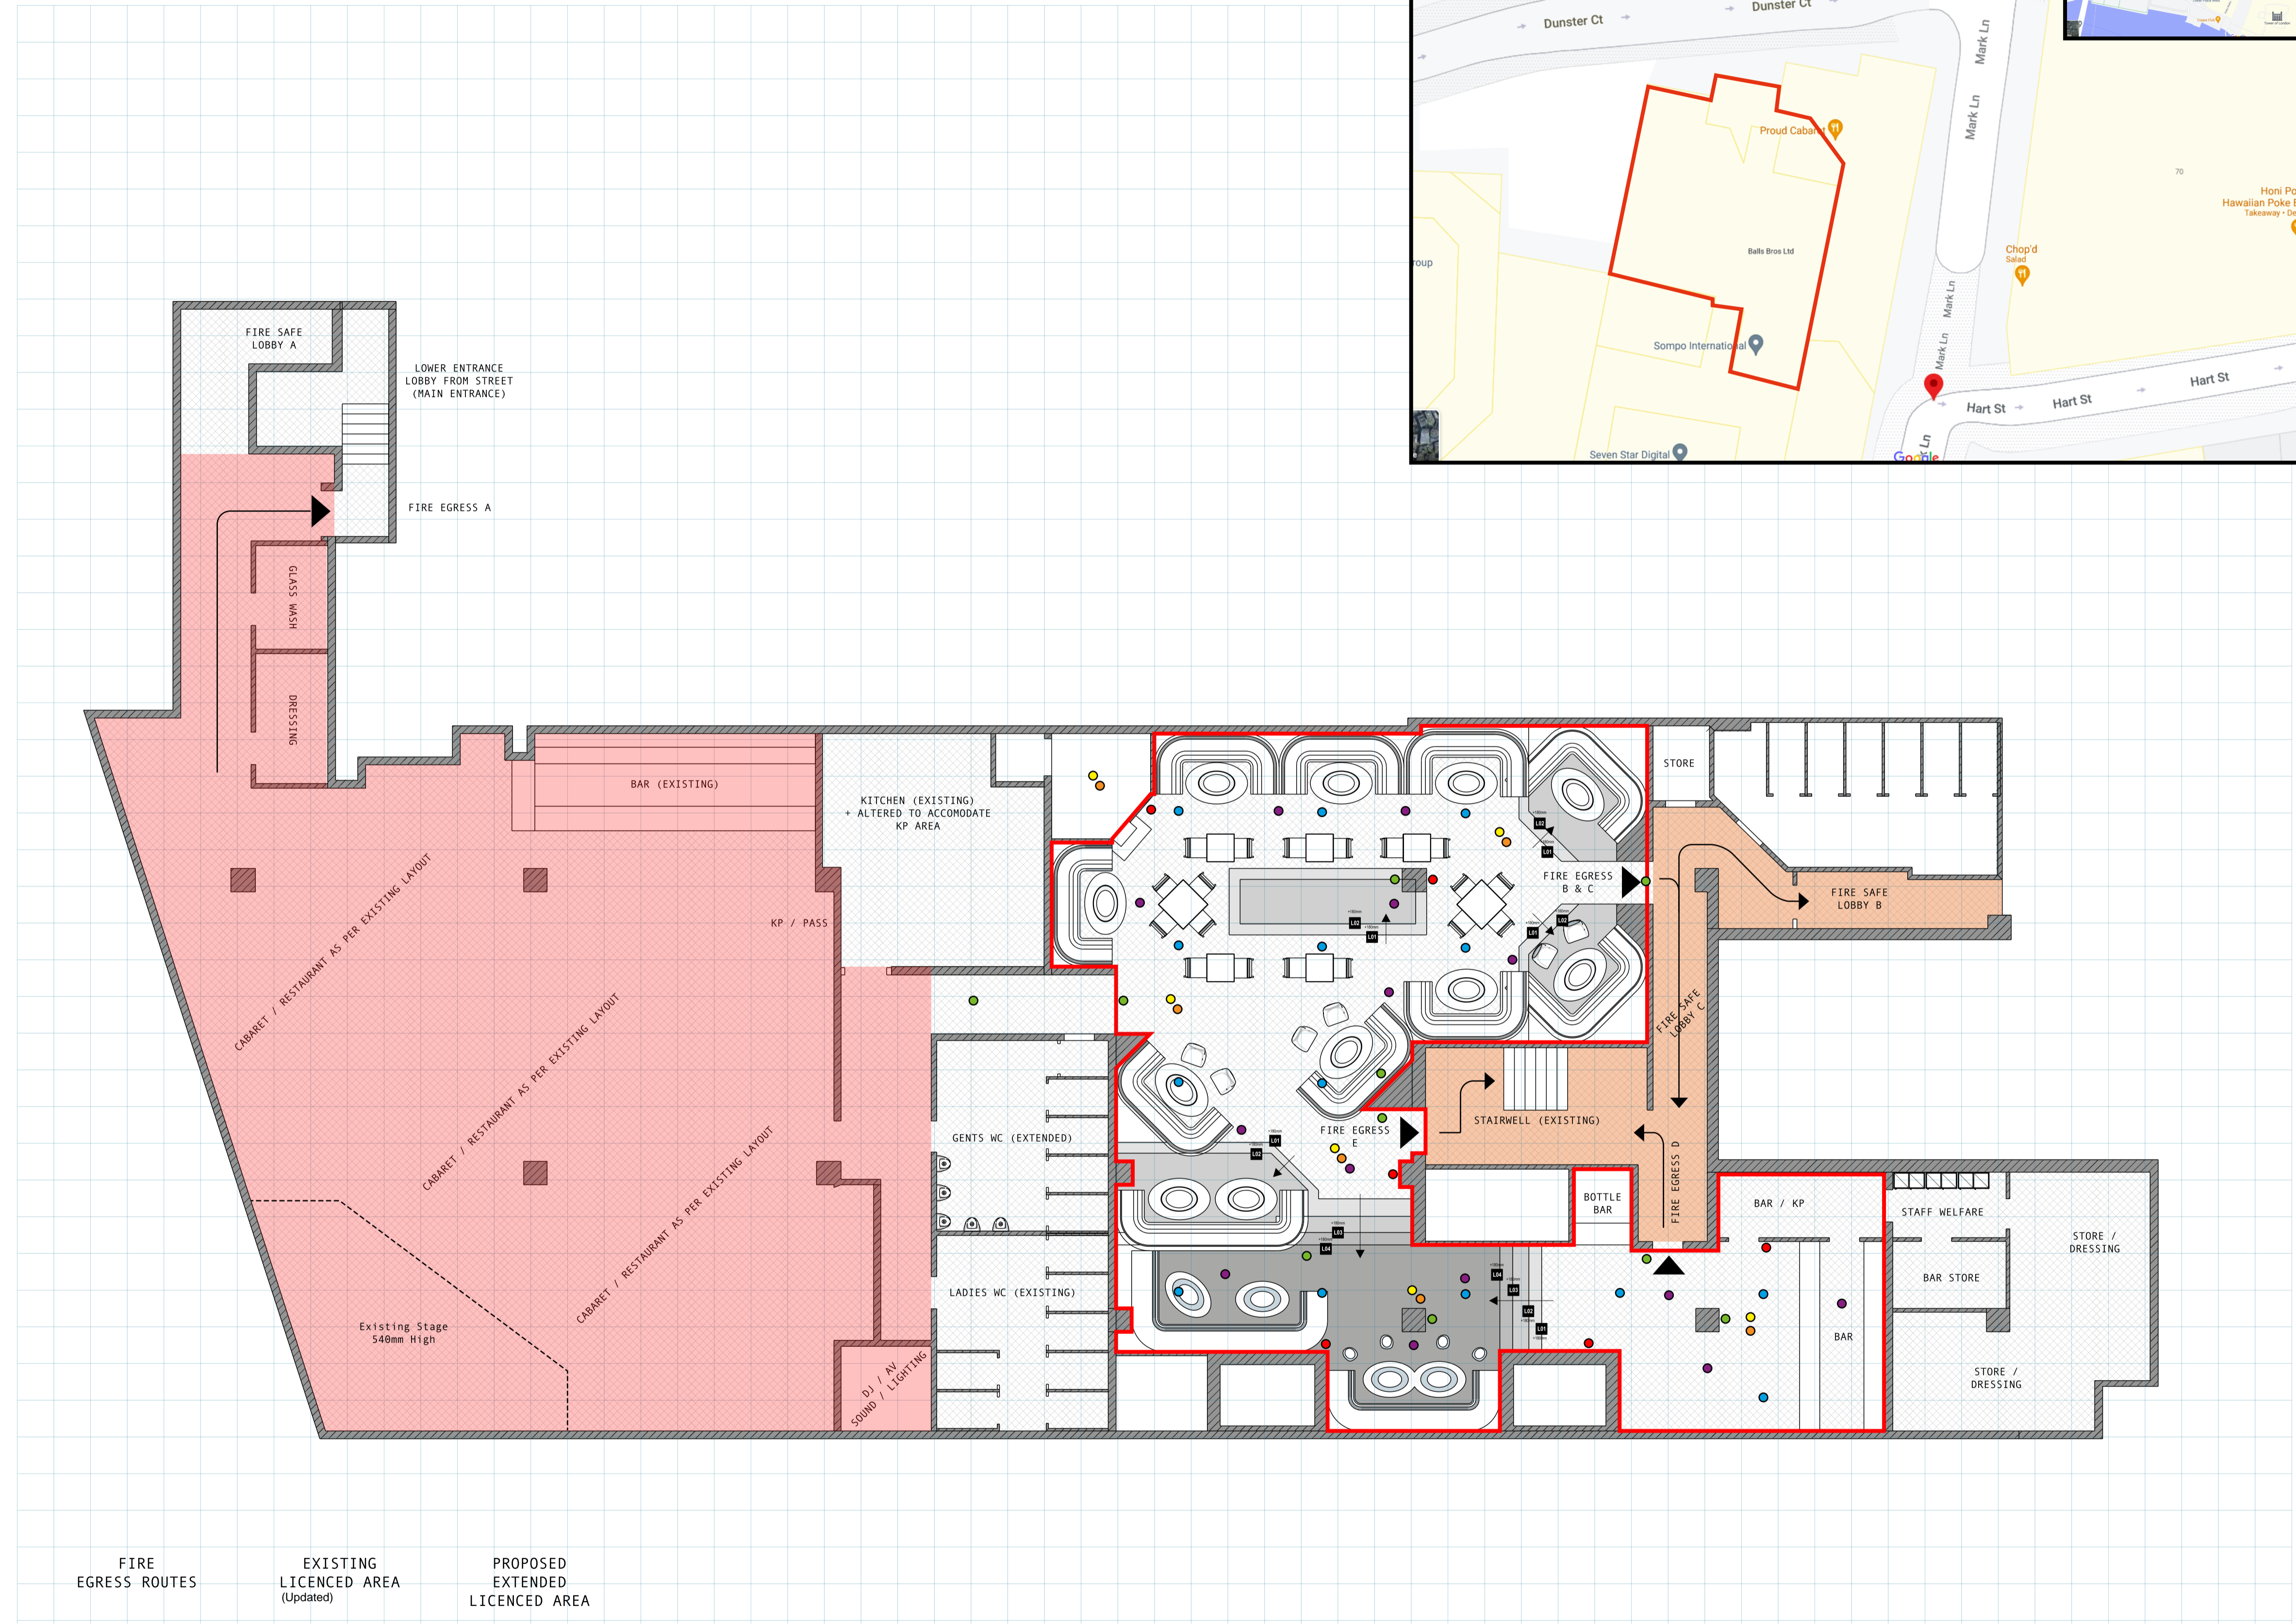

Revisions			
Rev	Date	Description	Dm ChkC

APPROVAL	
STATUS CODE	ACTION
A <input type="checkbox"/>	APPROVED
B <input type="checkbox"/>	APPROVED WITH COMMENTS
C <input type="checkbox"/>	NOT APPROVED

Signature: \_\_\_\_\_  
 Drawing status: IFC

Client: Proud City  
 Mark Lane EC  
 Basement

Project: \_\_\_\_\_

MAIN CONTRACTOR: \_\_\_\_\_

Title: Proud City Ground GA  
 Dwg no: PC GF GA V02 Date: 24 05 21  
 Drawn by: NC Checked by: Scale: 1:100

This drawing must not be scaled and any discrepancies should be brought to the attention of Breathie Group immediately.