
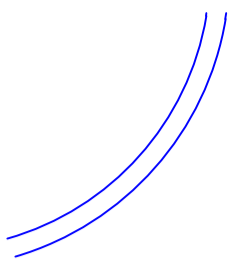
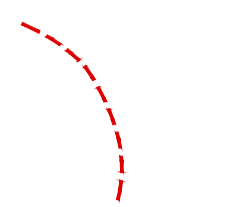
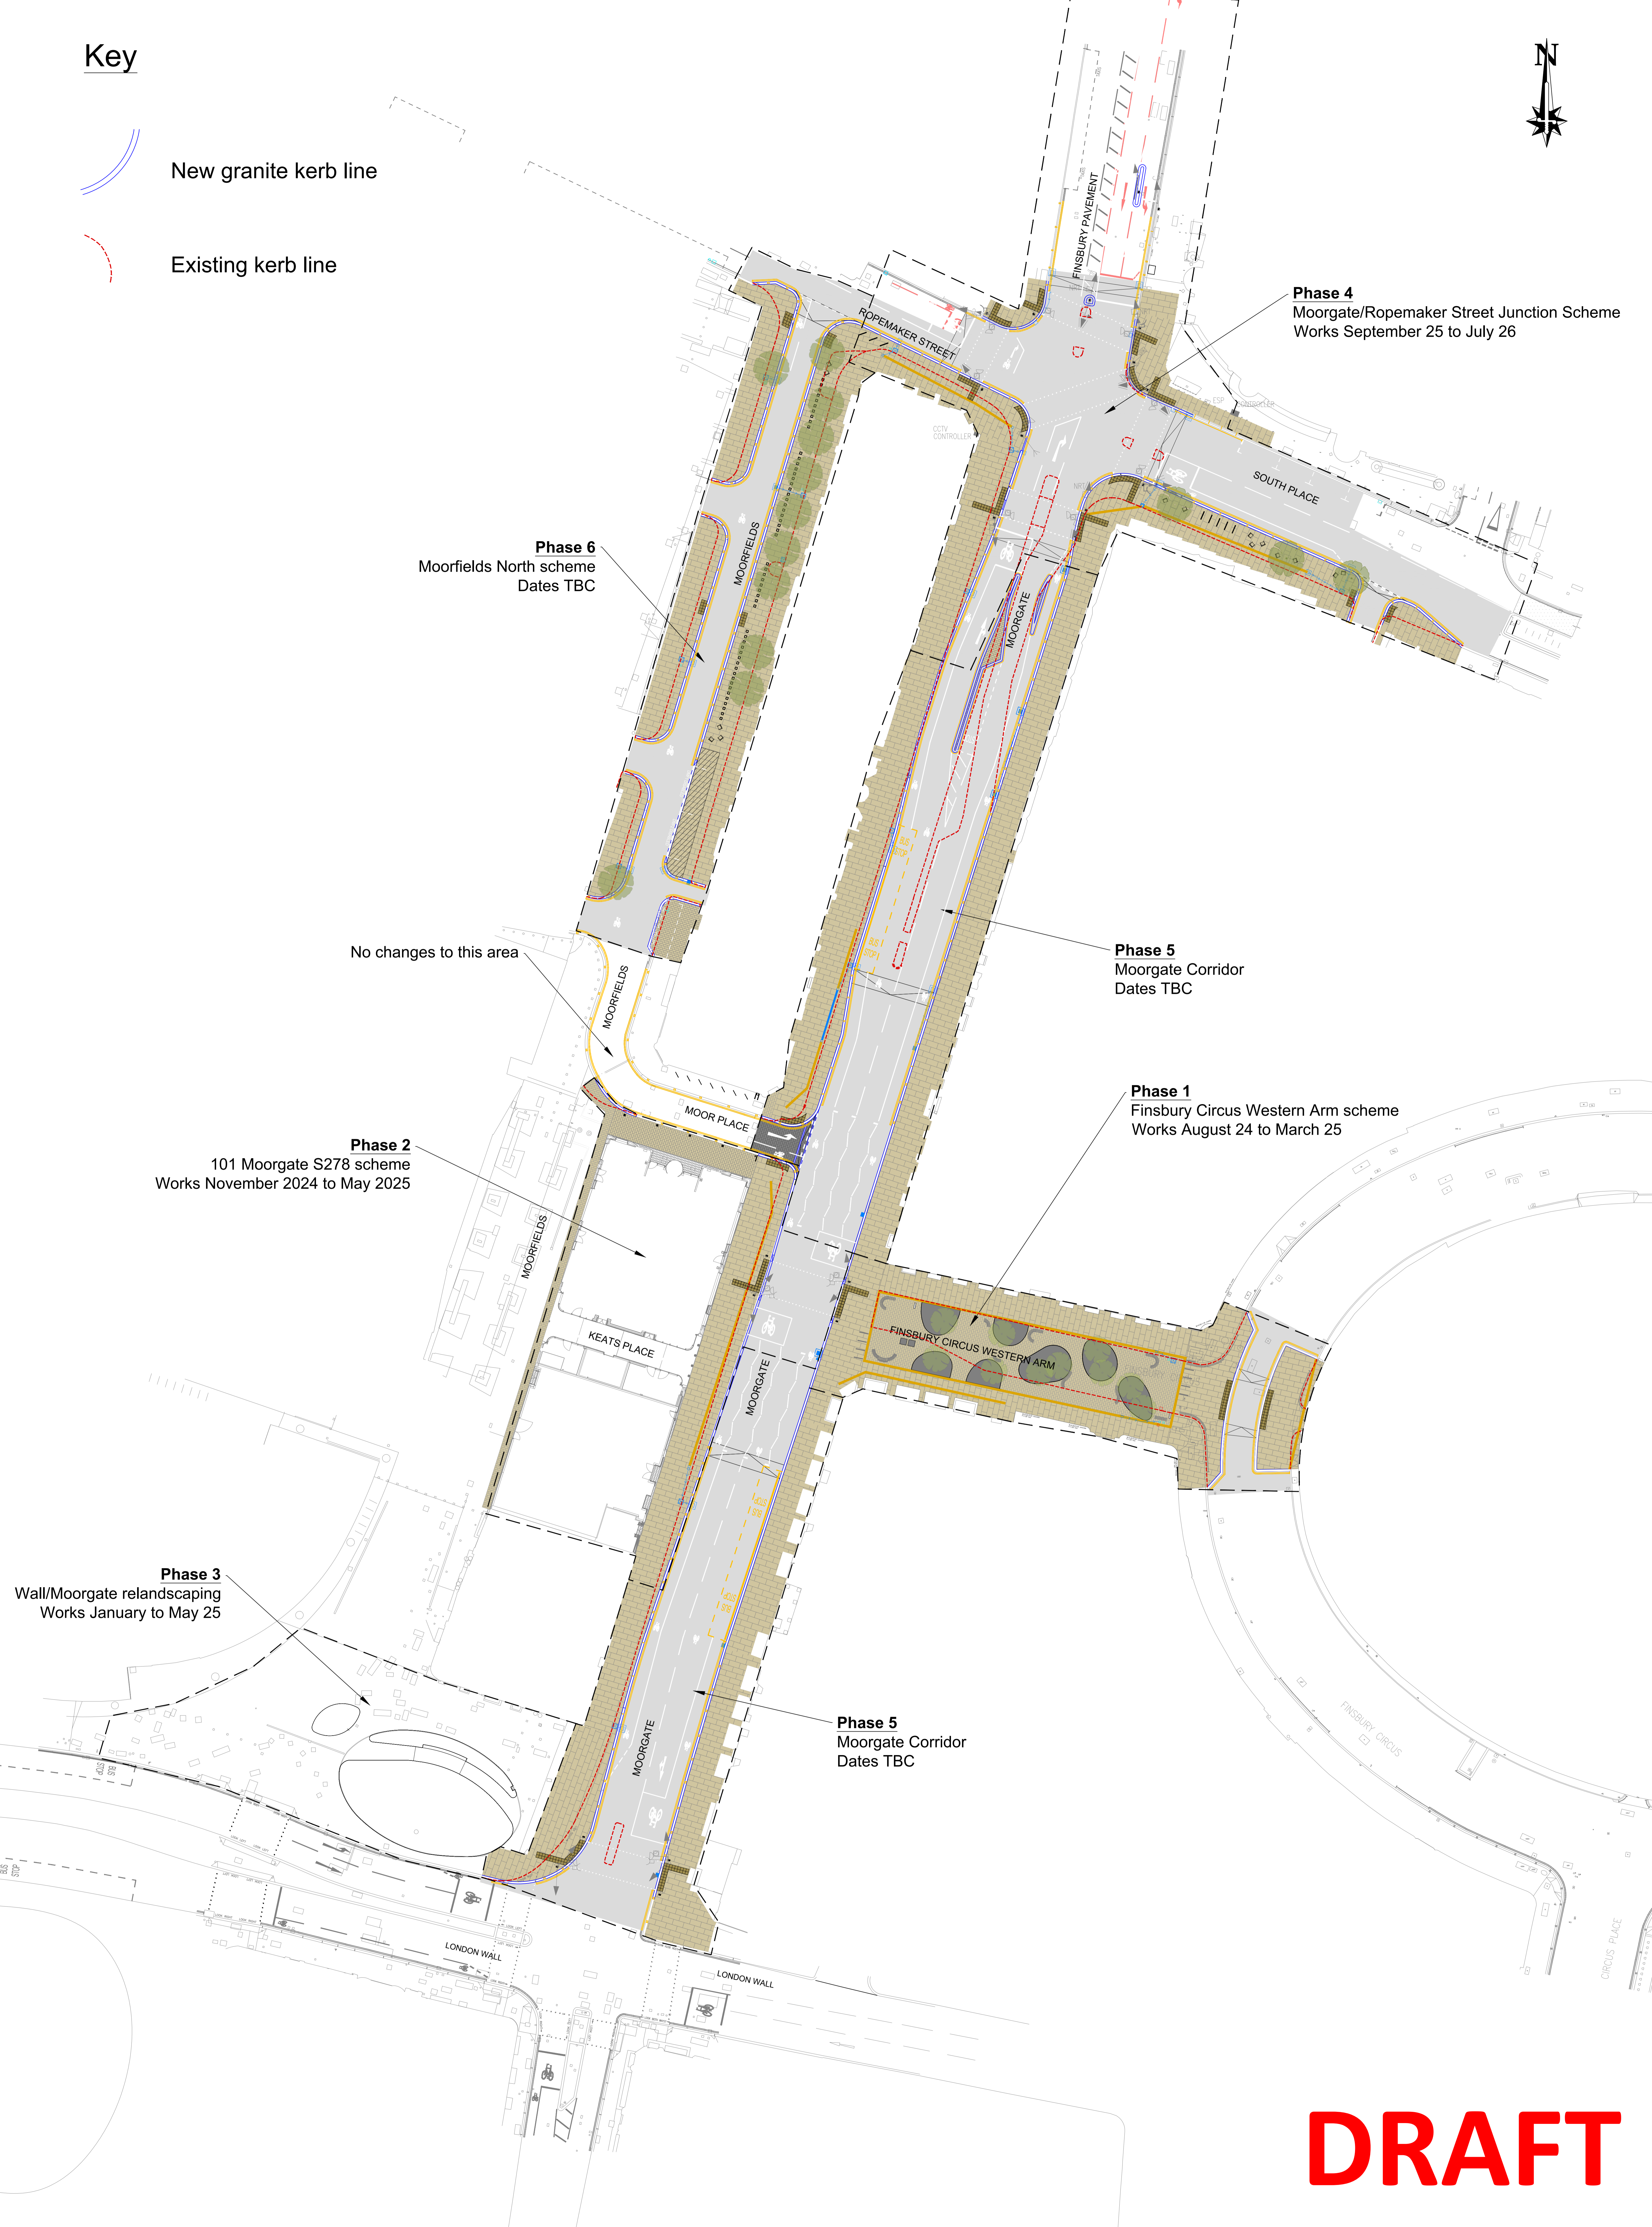


Key

-  New granite kerb line
-  Existing kerb line

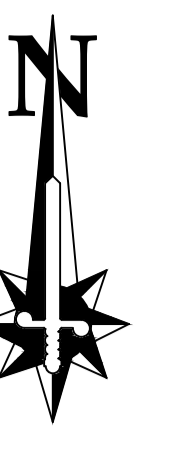

DRAFT

Name	BB
Scale	NTS
Date	DEC24

Project
**CROSSRAIL
MOORGATE
PHASE_2**

Title
**OVERVIEW
PLAN**



CITY OF LONDON