



Appendix 5: Preliminary General Arrangement Drawing

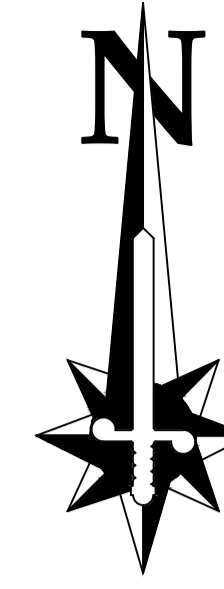

- NOTES**
- DRAWING BASED ON TOPOGRAPHICAL SURVEY RECEIVED FROM VELOCITY (FEB 2023) DRAWING NO. GLD-VEL-XX-XX-DR-D-950101-B
 - THE PROPOSED DESIGN IN THE AREA BOUNDED IN RED HAS NOT BEEN VERIFIED BY THE CITY OF LONDON DUE TO ACCESS RESTRICTIONS FROM ONGOING DEVELOPMENT.
 - NO INFORMATION TO BE SCALED FROM THIS DRAWING.
 - WORKS SHALL COMPLY WITH CURRENT CITY OF LONDON SPECIFICATION FOR HIGHWAY WORKS.
 - EXACT LOCATION AND NUMBER OF DROPSHAFT / GULLIES WILL BE DETERMINED IN DETAILED DESIGN STAGES AND WILL BE SUBJECT TO A DRAINAGE SURVEY.
 - BRACKLEY STREET TO BE MADE ONE-WAY WESTBOUND (MAINTAINING TWO-WAY CYCLING), WITH PARKING BAYS MOVED FROM THE NORTH FOOTWAY TO THE SOUTH. SUBJECT TO CONSULTATION AND SUCCESSFUL OUTCOME OF TRAFFIC ORDER CHANGE PROCESS.
 - EXISTING STREET TREES TO REMAIN AND ROOTS PROTECTED.
 - EXTENT AND DEPTHS OF PLANTING AREAS SUBJECT TO TRIAL HOLE INVESTIGATIONS.

- KEY**
- POSITION OF EXISTING KERB LINE
 - PROPOSED 300MM X 200MM FINE PICKED SILVER GREY GRANITE KERB - 125MM UPSTAND
 - PROPOSED 300MM X 200MM FINE PICKED SILVER GREY GRANITE KERB - 0MM UPSTAND
 - PROPOSED 300MM X 200MM FINE PICKED SILVER GREY GRANITE KERB - TRANSITIONAL KERB
 - PROPOSED 150MM X 200MM FINE PICKED SILVER GREY GRANITE KERB - 0MM UPSTAND
 - PROPOSED HRA CARRIAGEWAY RESURFACING
 - PROPOSED 225MM X 50MM MASTIC CHANNEL
 - PROPOSED RAISED 2 COLOUR MIX GRANITE SETT TABLE WITH MID-GREY BORDER
 - PROPOSED 63MM THICK YORKSTONE PAVING, 600MM WIDE, VARYING LENGTHS TO BE LAID PERPENDICULAR TO ADJACENT KERB
 - PROPOSED 63MM THICK YORKSTONE TACTILE PAVING
 - PROPOSED 300MM YORKSTONE CHANNEL
 - PROPOSED HAURATON CHANNEL
 - PROPOSED SIGN POST, BOLLARDS & STREET LIGHTING
 - PROPOSED LINE MARKING
 - ☒ EXISTING GULLY & DROP SHAFT CONNECTION INTO SEWER
 - ☒ PROPOSED NEW GULLY / CATCHPIT
 - ☒ REMOVAL OF EXISTING GULLY
 - PROPOSED PLANTED CORTEN STEEL BED
 - PROPOSED PERMEABLE RESIN

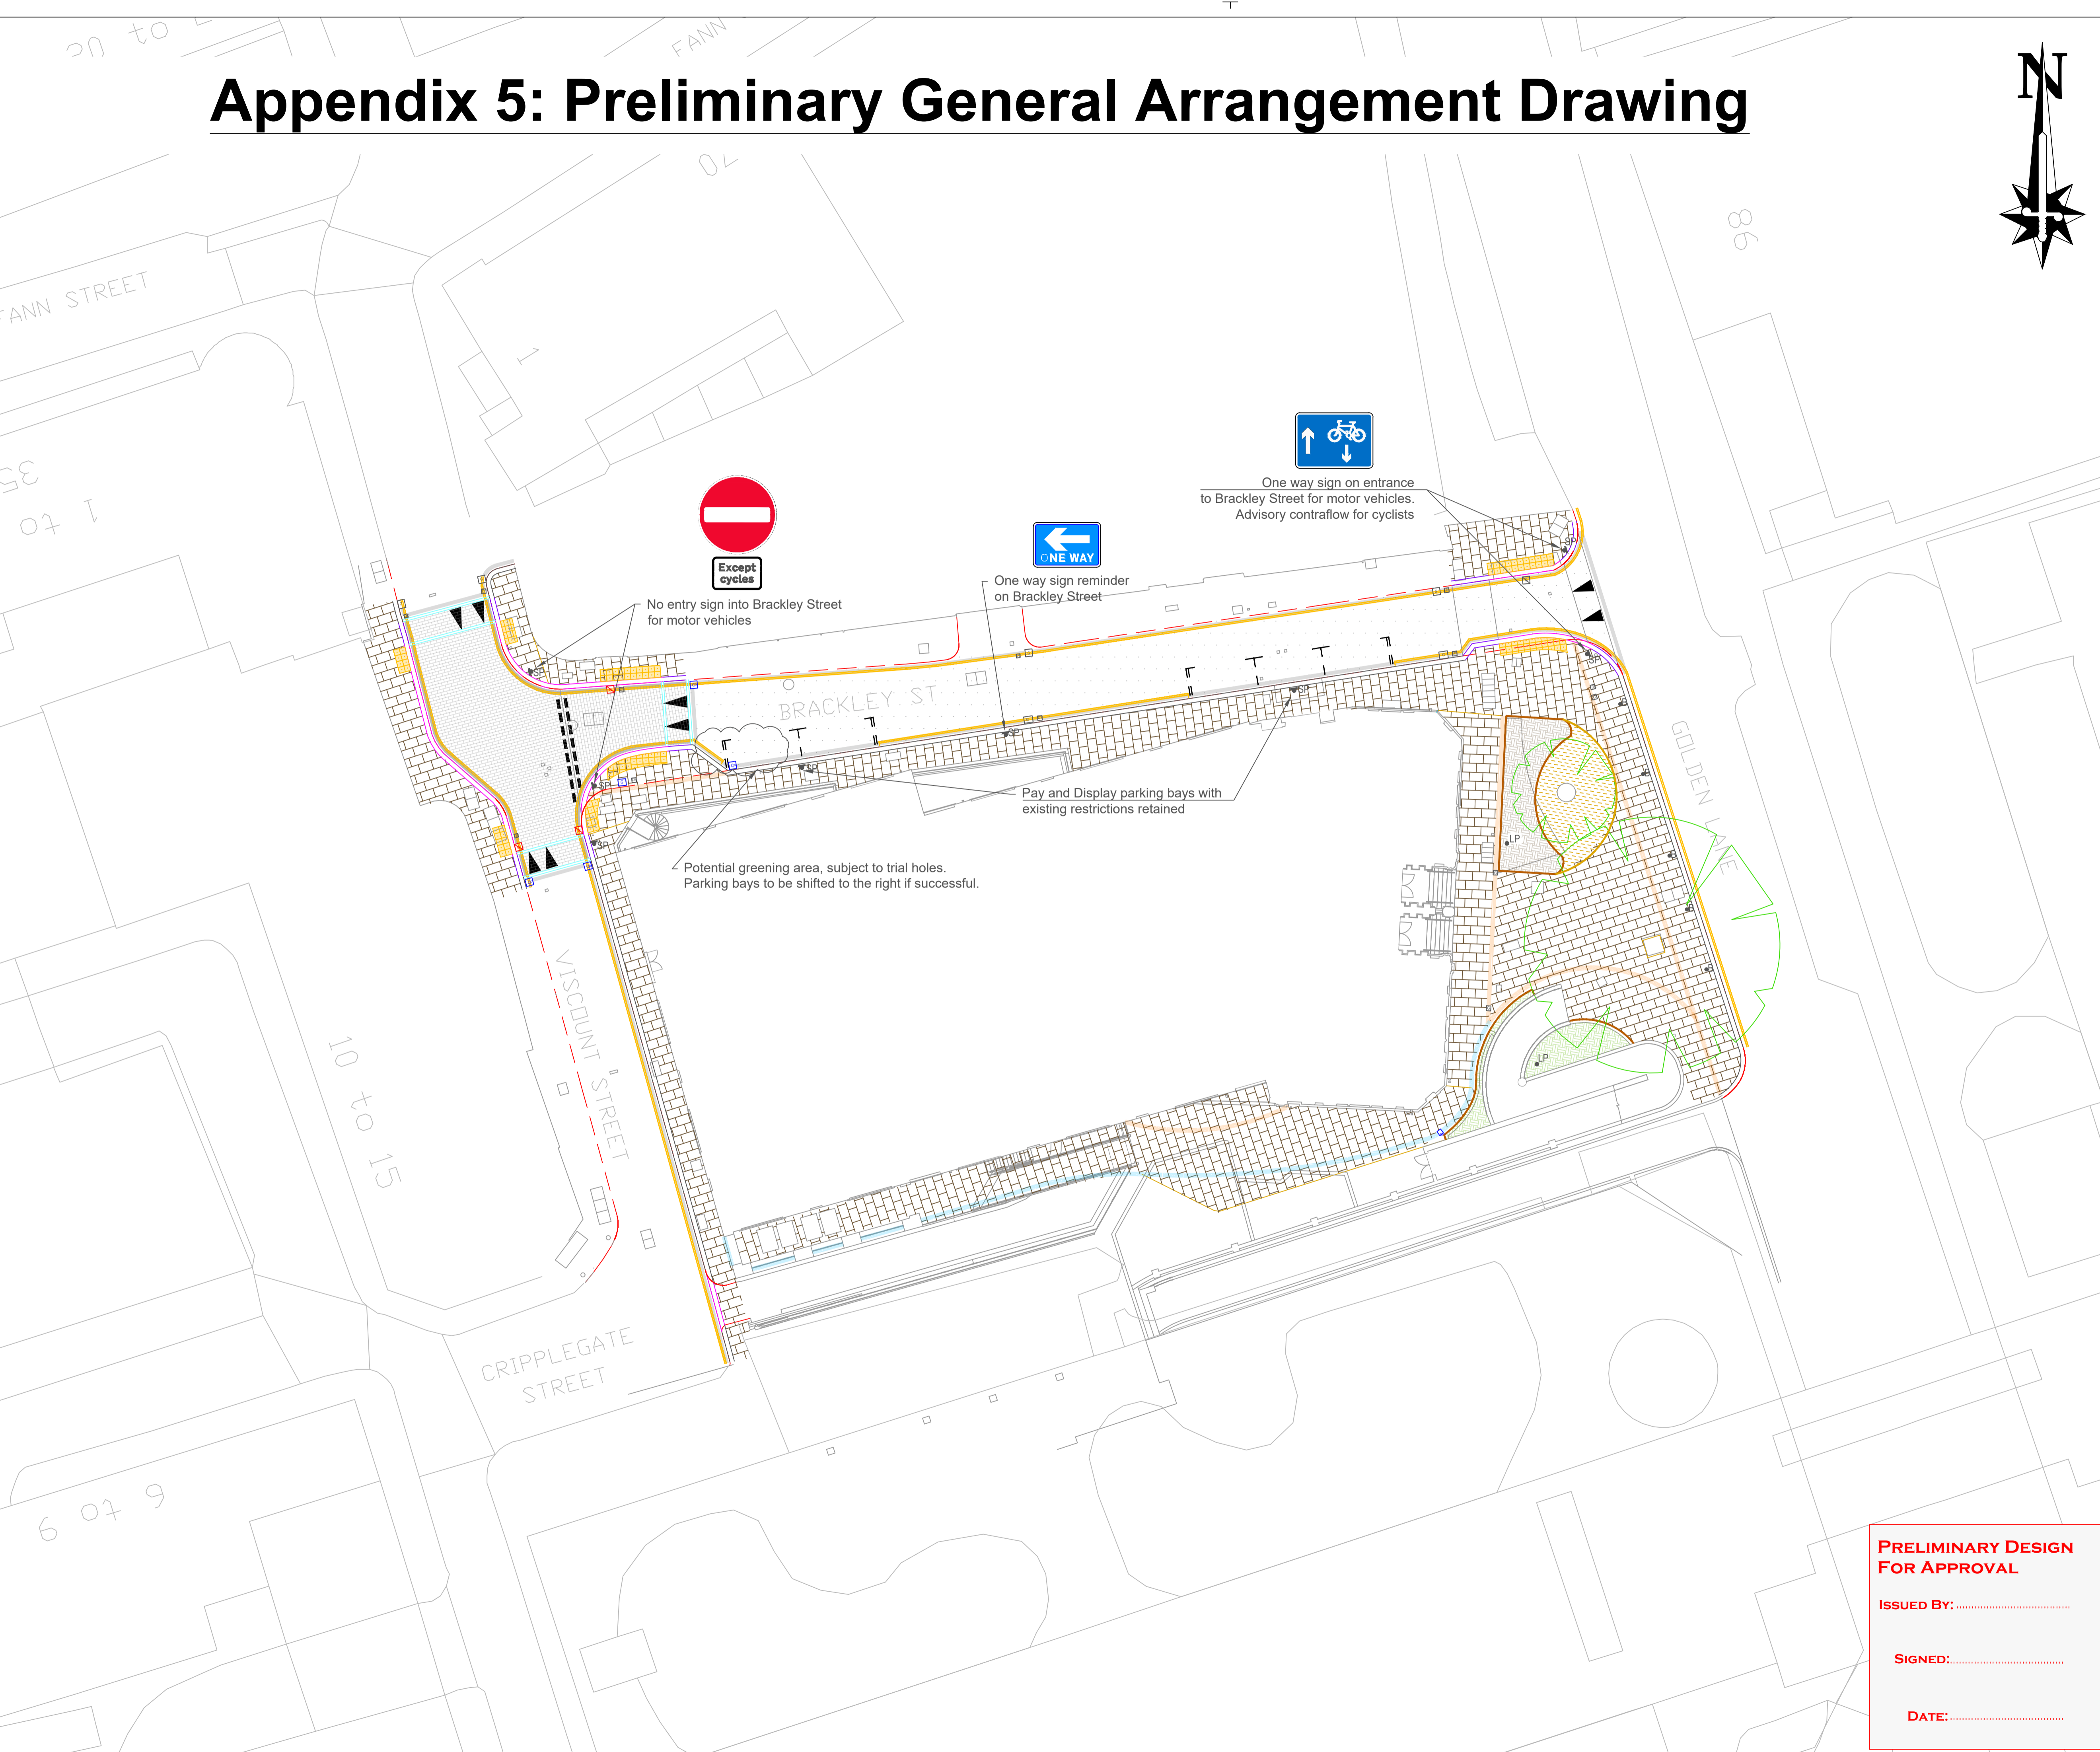


PRELIMINARY DESIGN FOR APPROVAL

ISSUED BY:

SIGNED:

DATE:

PROJECT:		1 GOLDEN LANE
TITLE:		PRELIMINARY GENERAL ARRANGEMENT
CLIENT:		HIGHWAY DESIGN AND CONSTRUCTION
		 ENVIRONMENT DEPARTMENT PO BOX 270 GUILDHALL LONDON EC2P 2EJ TEL: 020 7606 3030
Sheet:	SHEET10F1	THIS MAP IS REPRODUCED FROM ORDNANCE SURVEY MATERIAL WITH THE PERMISSION OF ORDNANCE SURVEY ON BEHALF OF THE CONTROLLER OF HER MAJESTY'S STATIONERY OFFICE © CROWN COPYRIGHT 2018. ALL RIGHTS RESERVED. UNAUTHORISED REPRODUCTION INFRINGES CROWN COPYRIGHT AND MAY LEAD TO PROSECUTION OR CIVIL PROCEEDINGS. CITY OF LONDON 100023243 2018.
Date:	JAN'25	
Designed by:	GT	
Checked by:	--	
Scale & Drawing Size:	1:200@A1	
Revision:	B	Drawing No: 100-16800490-GA