


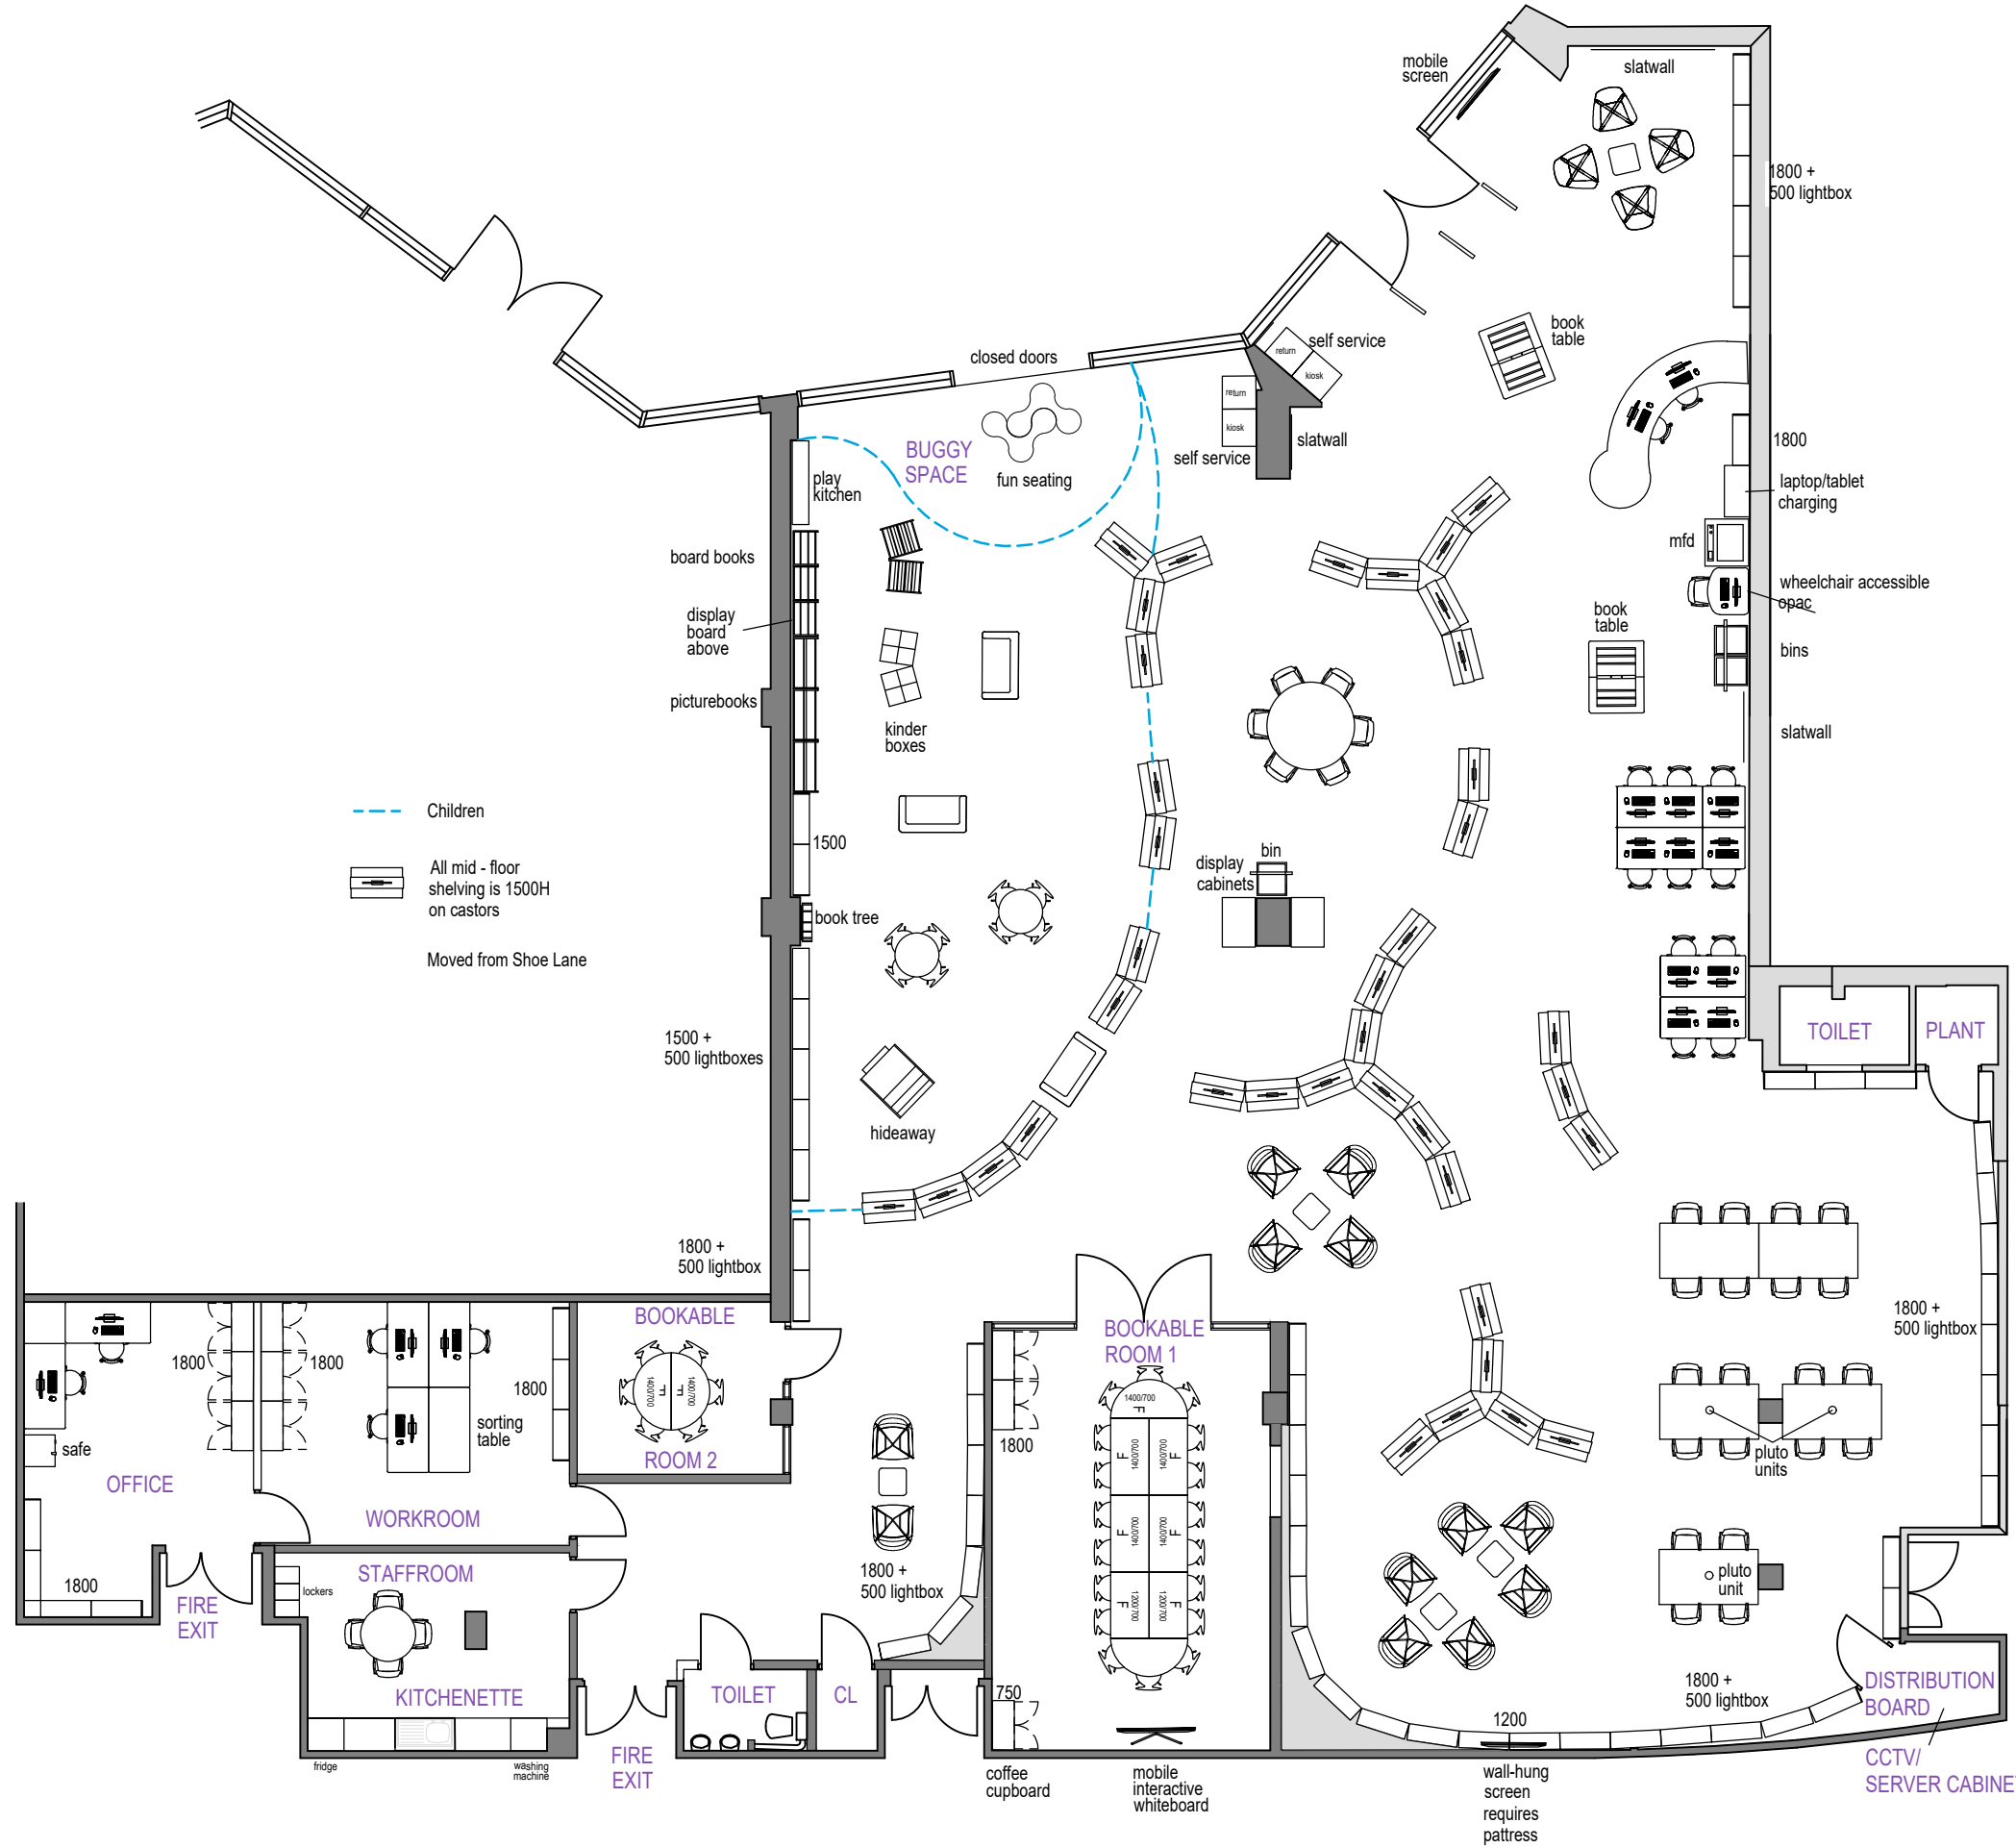

Drawing No.	Amendment	Date
V5	Amends after feedback	11.03.25
V4	Slatwall/display board added	16.01.24
V3	Amends after meeting	06.01.24
V2B	Amends after meeting	20.12.24
V2	Amends after meeting	18.12.24
V1	Initial layouts	15.03.24

opening the book