


APPENDIX 1

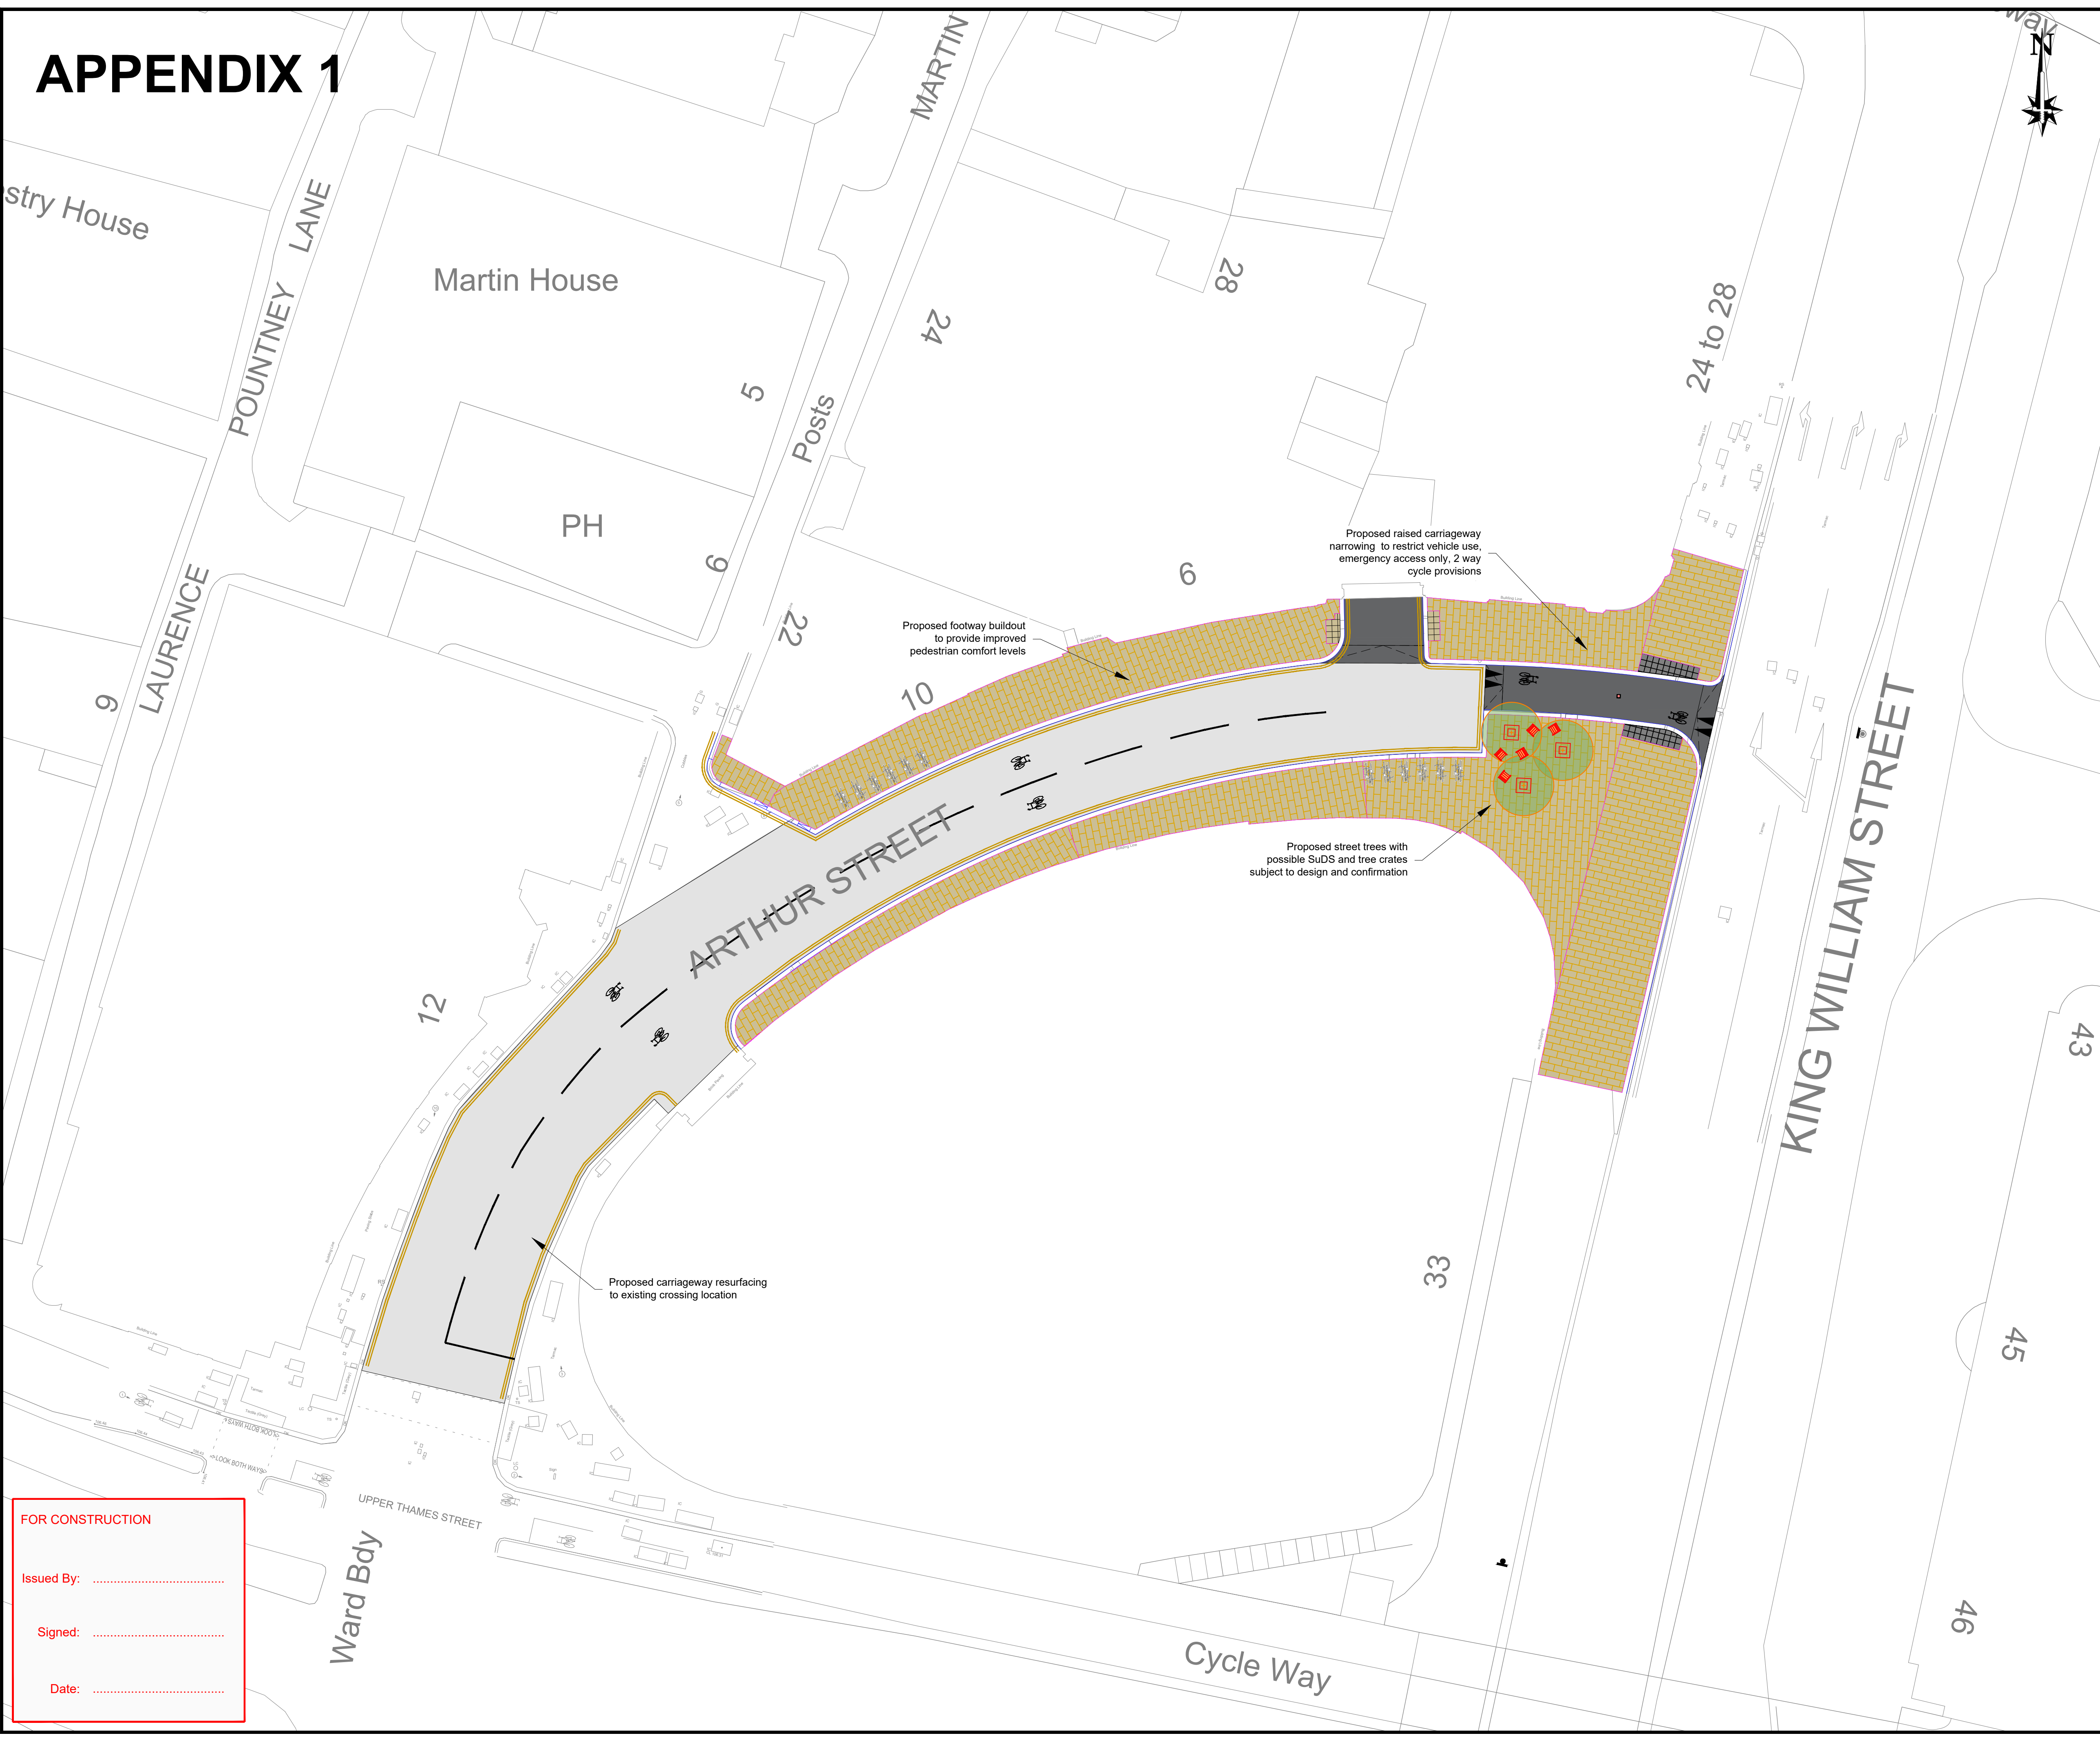

- Notes:
1. No information to be scaled from this drawing.
  2. Works shall comply with the current City of London Specification for Highway works.
  3. All road markings refer to the "Traffic Signs Regulations and General Directions 2016". Refer to drawing number 1200-16100462-RM
  4. This drawing is to be read in conjunction with all relevant drawings
  5. The Contractor will be held responsible for any damage caused to private highways and privately owned street furniture.

- KEY
- 300 x 200 flame textured silver grey granite kerb
  - Proposed 63mm thick (600mm x varied) Scoutmoor Yorkstone paving
  - Proposed raised table/entry treatment
  - Proposed HRA carriageway surfacing
  - Proposed 63mm thick (400mm x 400mm) Scoutmoor tactile paving
  - Proposed cycle stand
  - Proposed sign / sign & post
  - Proposed collapsible bollard (TBA)
  - Proposed timber single seats
  - Proposed 450 x 450mm cycle friendly gully
  - Proposed street tree

Rev No.	Date	Description	By
Revision			

TITLE:

Arthur Street  
TfL - Crossrail  
Reperation Works

TITLE:

General Arrangement

CLIENT:

**HIGHWAY DESIGN  
AND CONSTRUCTION**

DEPARTMENT OF THE BUILT ENVIRONMENT  
PO BOX 270  
GUILDHALL  
LONDON  
EC2P 2EJ

TEL: 020 7606 3030

Sheet: <b>SHEET 1 of 1</b>	<p>THIS MAP IS REPRODUCED FROM ORDNANCE SURVEY MATERIAL WITH THE PERMISSION OF THE CONTROLLER OF HER MAJESTY'S STATIONERY OFFICE © CROWN COPYRIGHT 2006. ALL RIGHTS RESERVED. UNAUTHORISED REPRODUCTION INFRINGES CROWN COPYRIGHT AND MAY LEAD TO PROSECUTION OR CIVIL PROCEEDINGS. CITY OF LONDON 100023243 2006.</p>	
Date: <b>September 2024</b>		
Designed by: <b>CO'K</b>		
Checked by: <b>BM</b>		
Scale & Drawing Size: <b>1:200@A1</b>	Revision: <b>-</b>	Drawing No: <b>100/CE90020/GA1</b>

FOR CONSTRUCTION

Issued By: .....

Signed: .....

Date: .....