



- Legend**
- Extent of urban realm works
  - Footways:**
    - TYPE P1: Yorkstone slab paving (600mm x random length)
    - TYPE P2: Yorkstone sett paving (300x200mm)
    - TYPE P4: Granite sett paving, 2-colour-mix (350x150mm)
    - TYPE P5: Yorkstone tactile paving - crossing (blister)
  - Carriageway:**
    - TYPE P3: Granite sett paving, 3-colour-mix (350x150mm)
    - TYPE P8: Black asphalt surfacing
  - Kerbs:**
    - TYPE K1: Granite kerb (width: 300mm)
    - TYPE K2: Granite kerb (width: 150mm)
  - Drainage:**
    - Footway gully (300x300mm)
    - Carriageway gully (450x450mm)
    - Linear drainage channel (width: 200mm)
  - Bollards:**
    - City of London cast iron C3 bollard
    - City of London cast iron C3 security bollard
    - Black painted retractable bollard
  - Other:**
    - Existing underground service cover
  - Lighting:**
    - New wall mounted light (Guzzini WOW)
    - New wall mounted light, replacing existing (Guzzini WOW)
    - New wall mounted light, provided by new development
    - Existing wall mounted light

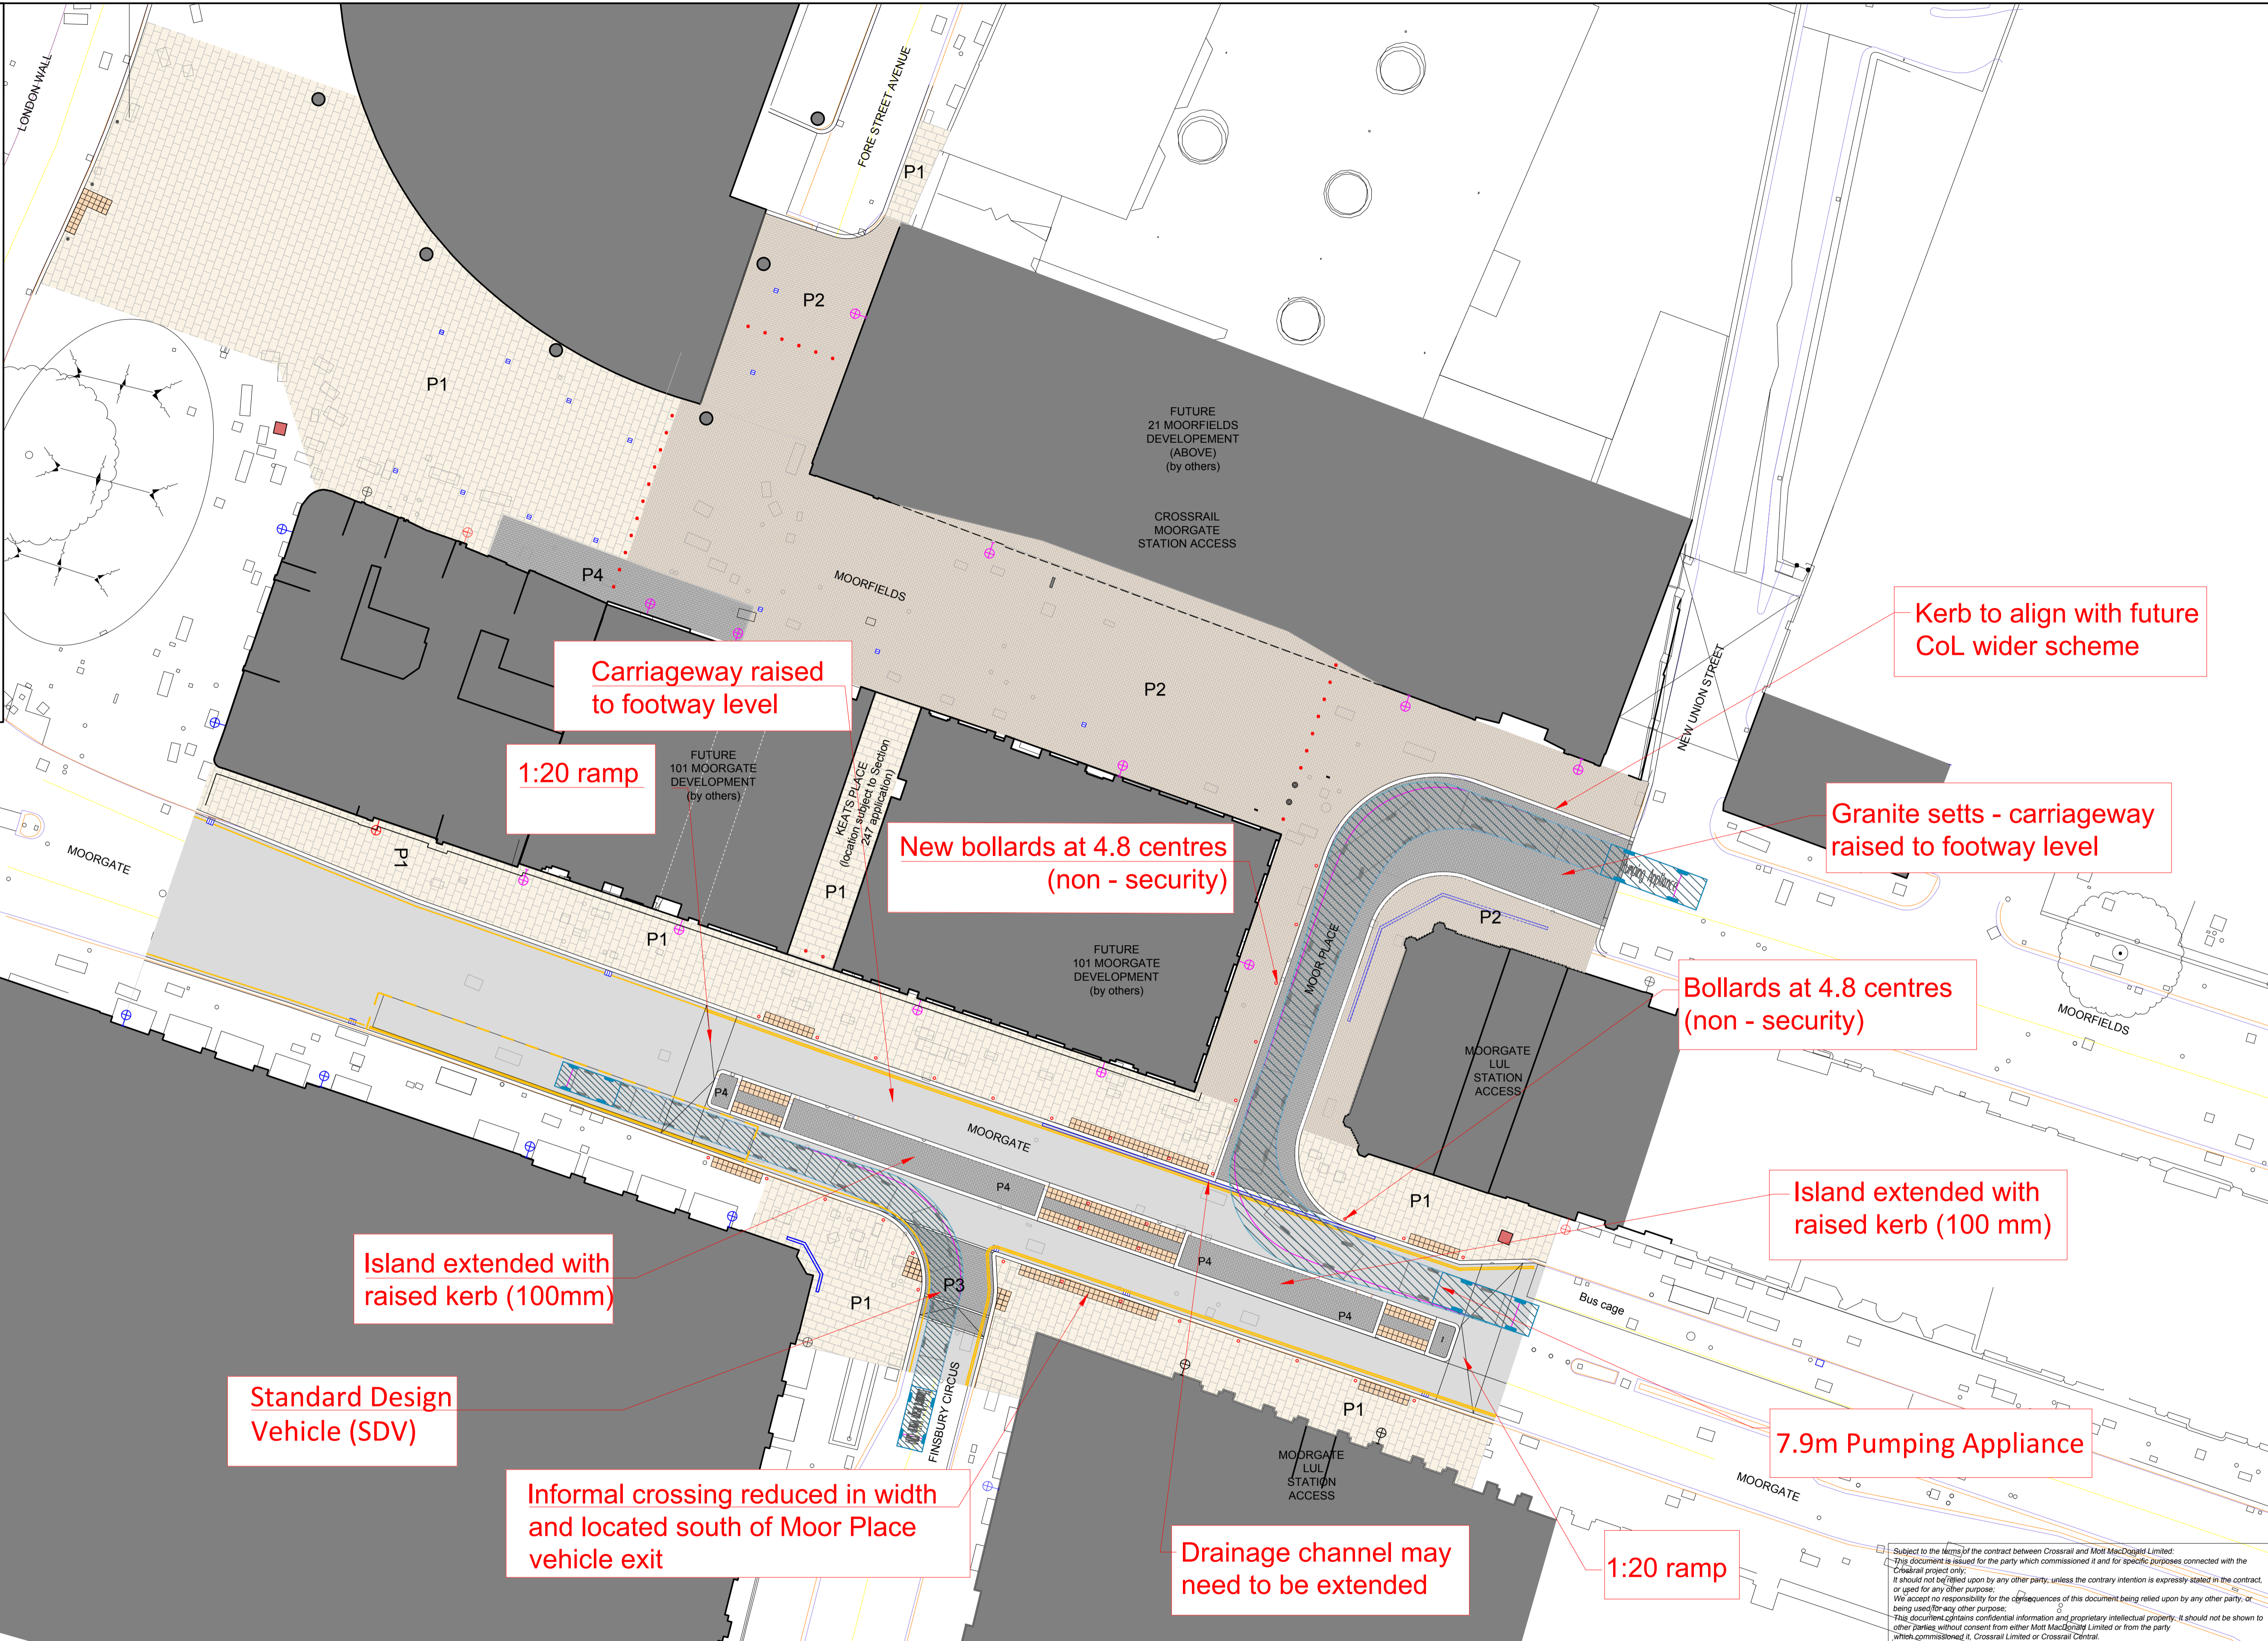

Subject to the terms of the contract between Crossrail and Mott MacDonald Limited. This document is issued for the party which commissioned it and for specific purposes connected with the project only. It should not be relied upon by any other party, unless the contrary intention is expressly stated in the contract, or agreed for any other purpose. We accept no responsibility for the consequences of this document being relied upon by any other party, or being used for any other purpose. This document contains confidential information and proprietary intellectual property. It should not be shown to other parties without consent from either Mott MacDonald Limited or from the party which commissioned it. Crossrail Limited or Crossrail Central.

Rev.	Date	Description	By	Chkd	App	Auth
01	22/09/2016	Amendment following CoL / CRL meeting 21/09/2016	SP	SN		

Notes

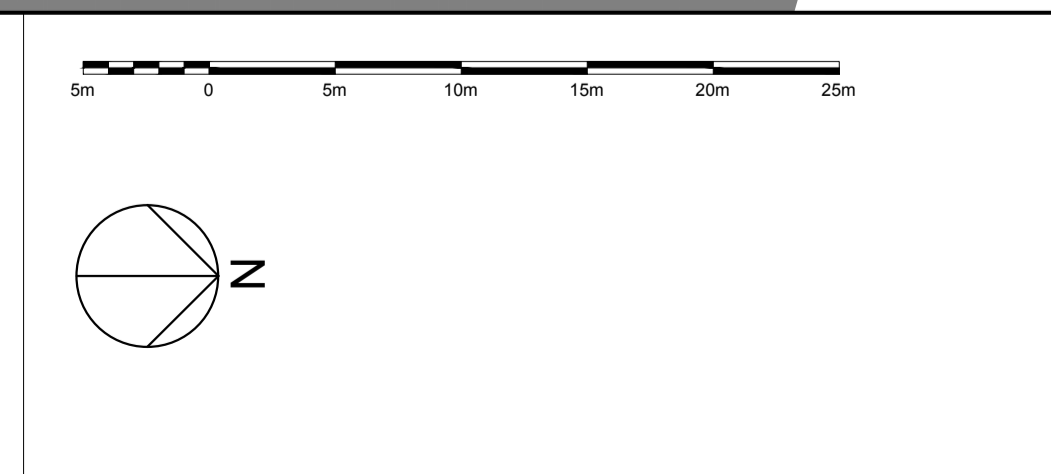

Contract: LIVERPOOL STREET STATION DESIGN  
 Originator: Mott MacDonald Limited  
 Location: Liverpool Street Station  
 Title: Moorgate Urban Realm

By: S.PALMIERI  
 Chk: S.NICE  
 App:  
 Auth:

Scale: 1:250 @ A1  
 Drawing and CAD file No: 10348.MG.SK.20  
 Rev: 01  
 Suitability: --

© Crossrail  
 www.crossrail.co.uk