
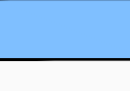
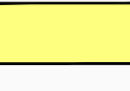

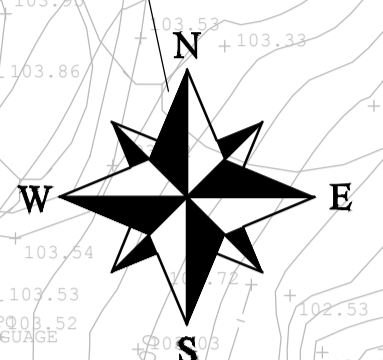
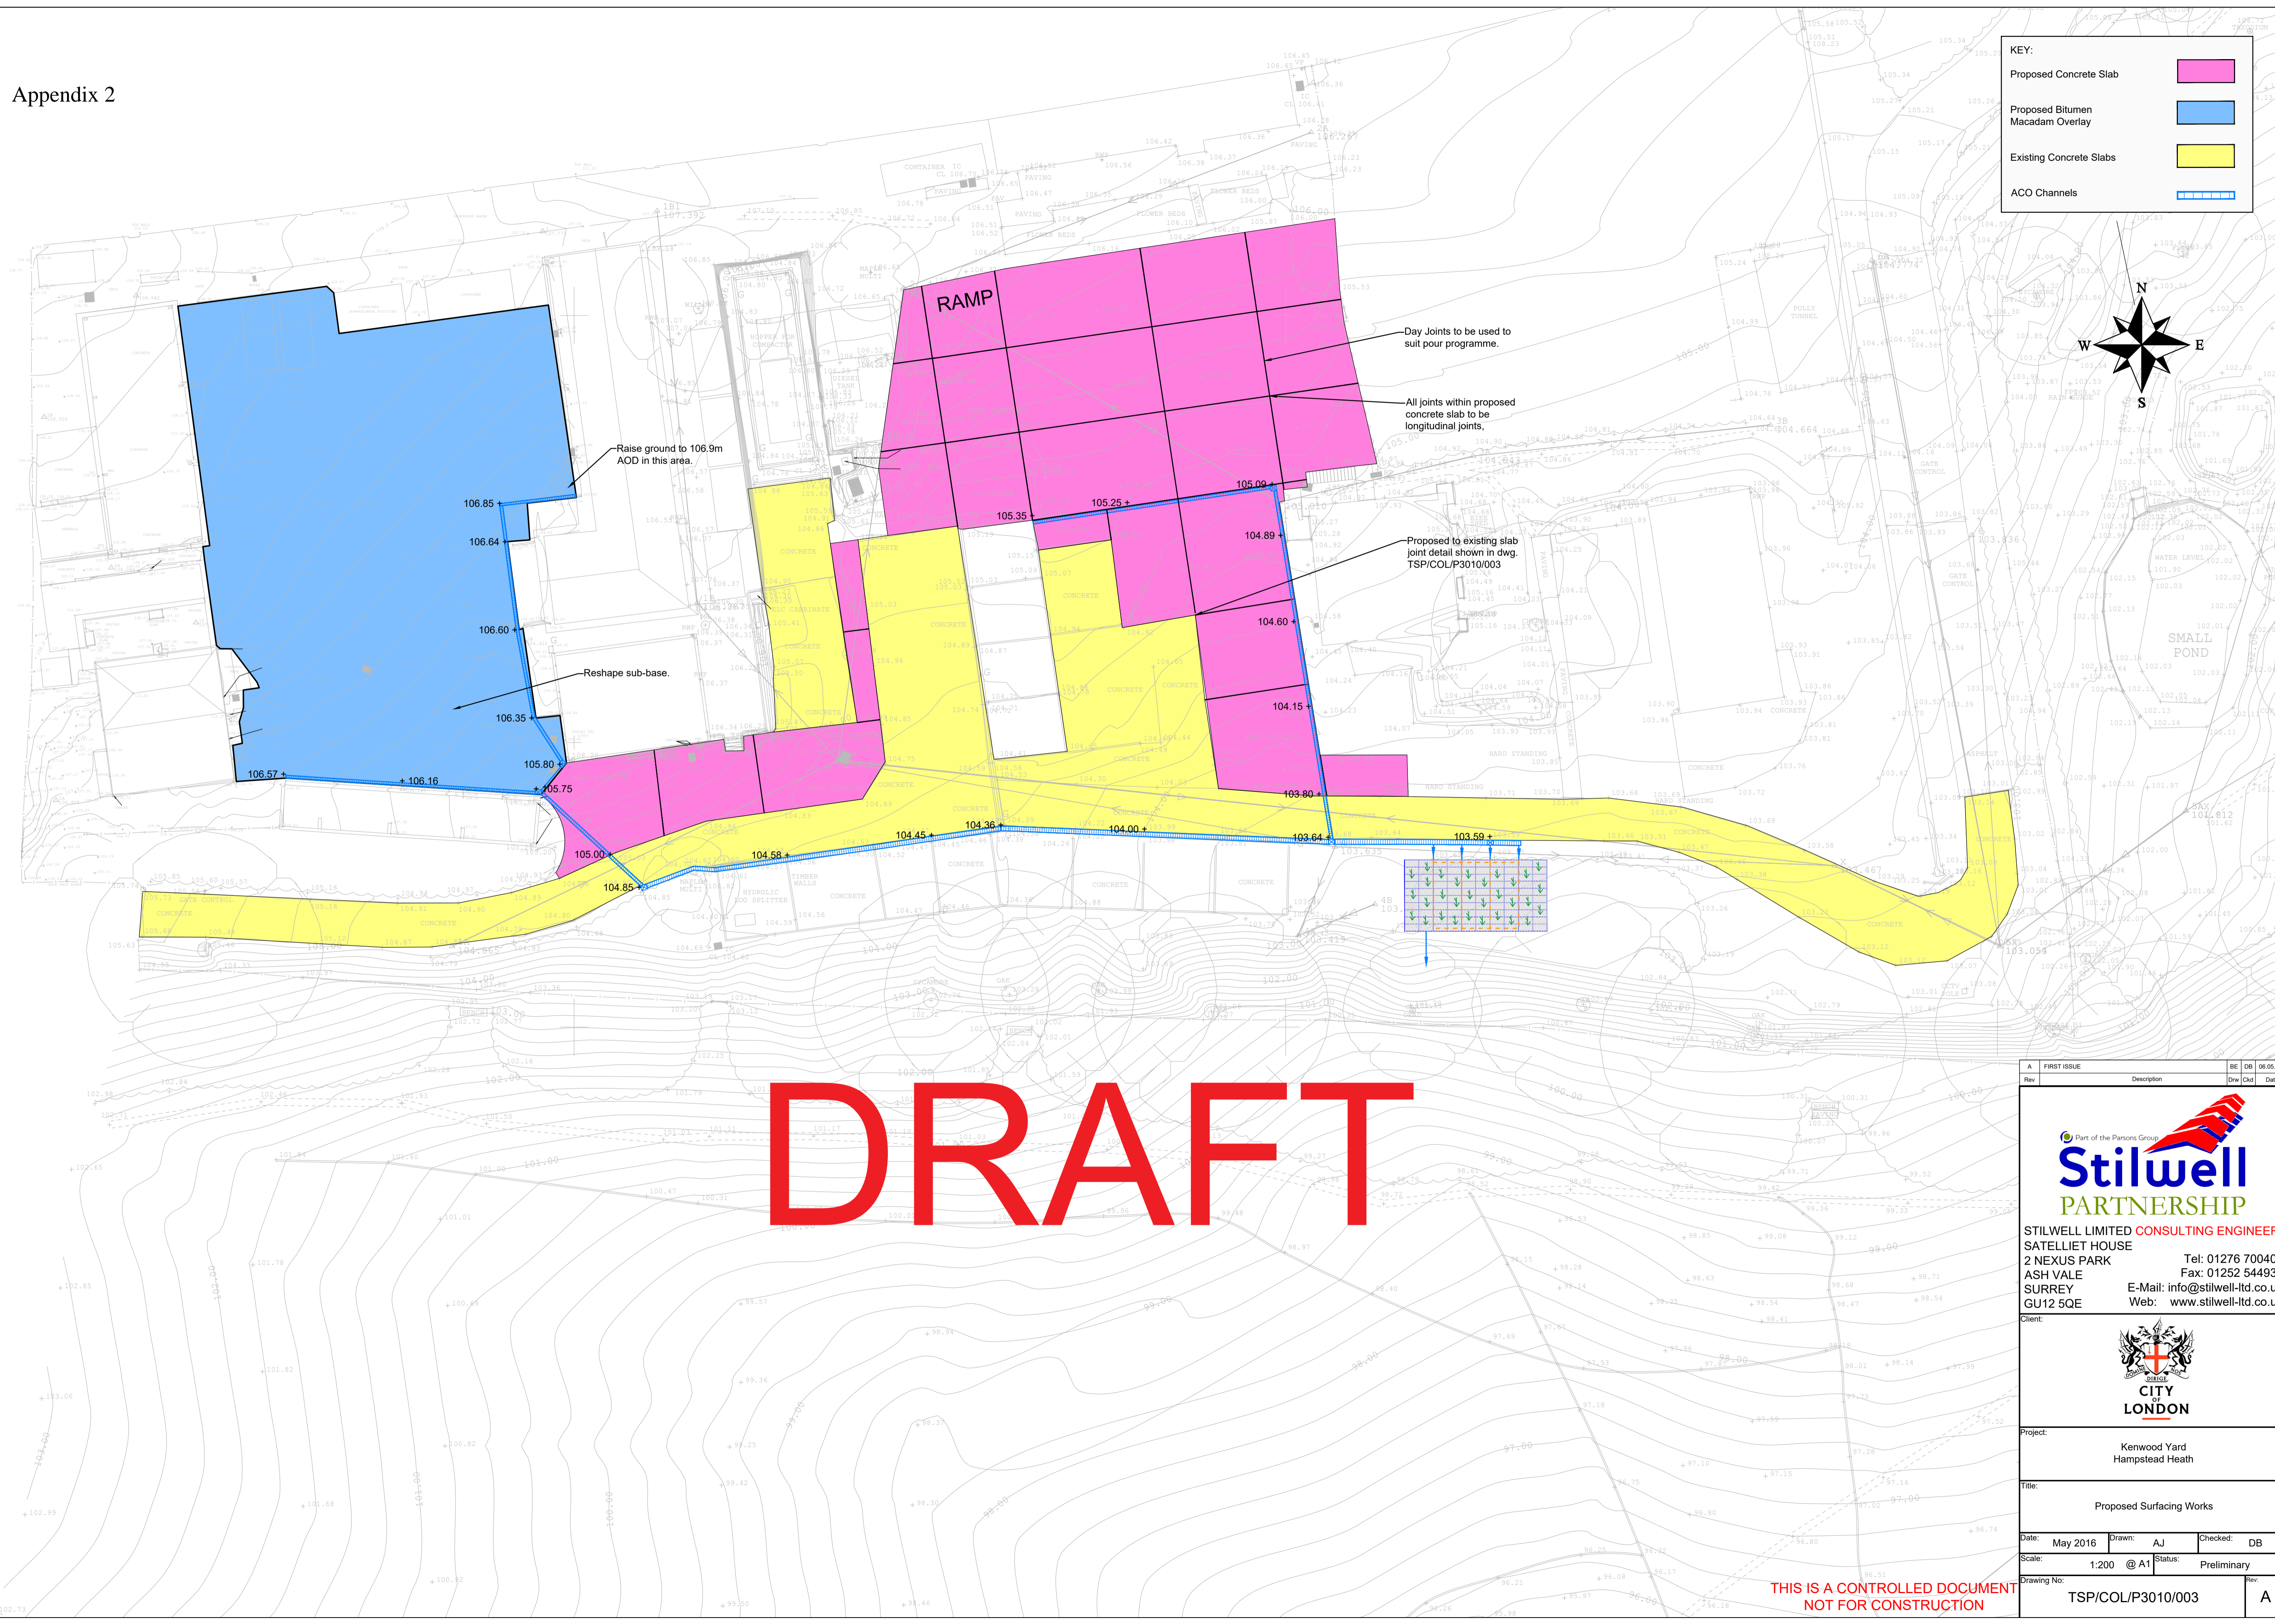


**KEY:**

- Proposed Concrete Slab 
- Proposed Bitumen Macadam Overlay 
- Existing Concrete Slabs 
- ACO Channels 



**DRAFT**

Rev	Description	By	Chk	Date
A	FIRST ISSUE			06.05.16

Part of the Parsons Group  
**Stilwell**  
 PARTNERSHIP

STILWELL LIMITED CONSULTING ENGINEERS  
 SATELLIET HOUSE  
 2 NEXUS PARK  
 ASH VALE  
 SURREY  
 GU12 5QE

Tel: 01276 700400  
 Fax: 01252 544934  
 E-Mail: info@stilwell-ltd.co.uk  
 Web: www.stilwell-ltd.co.uk

**CITY OF LONDON**

Project:	Kenwood Yard Hampstead Heath		
Title:	Proposed Surfacing Works		
Date:	May 2016	Drawn:	AJ
Scale:	1:200 @ A1	Checked:	DB
Drawing No:	TSP/COL/P3010/003	Status:	Preliminary
Rev:			A

THIS IS A CONTROLLED DOCUMENT  
 NOT FOR CONSTRUCTION