


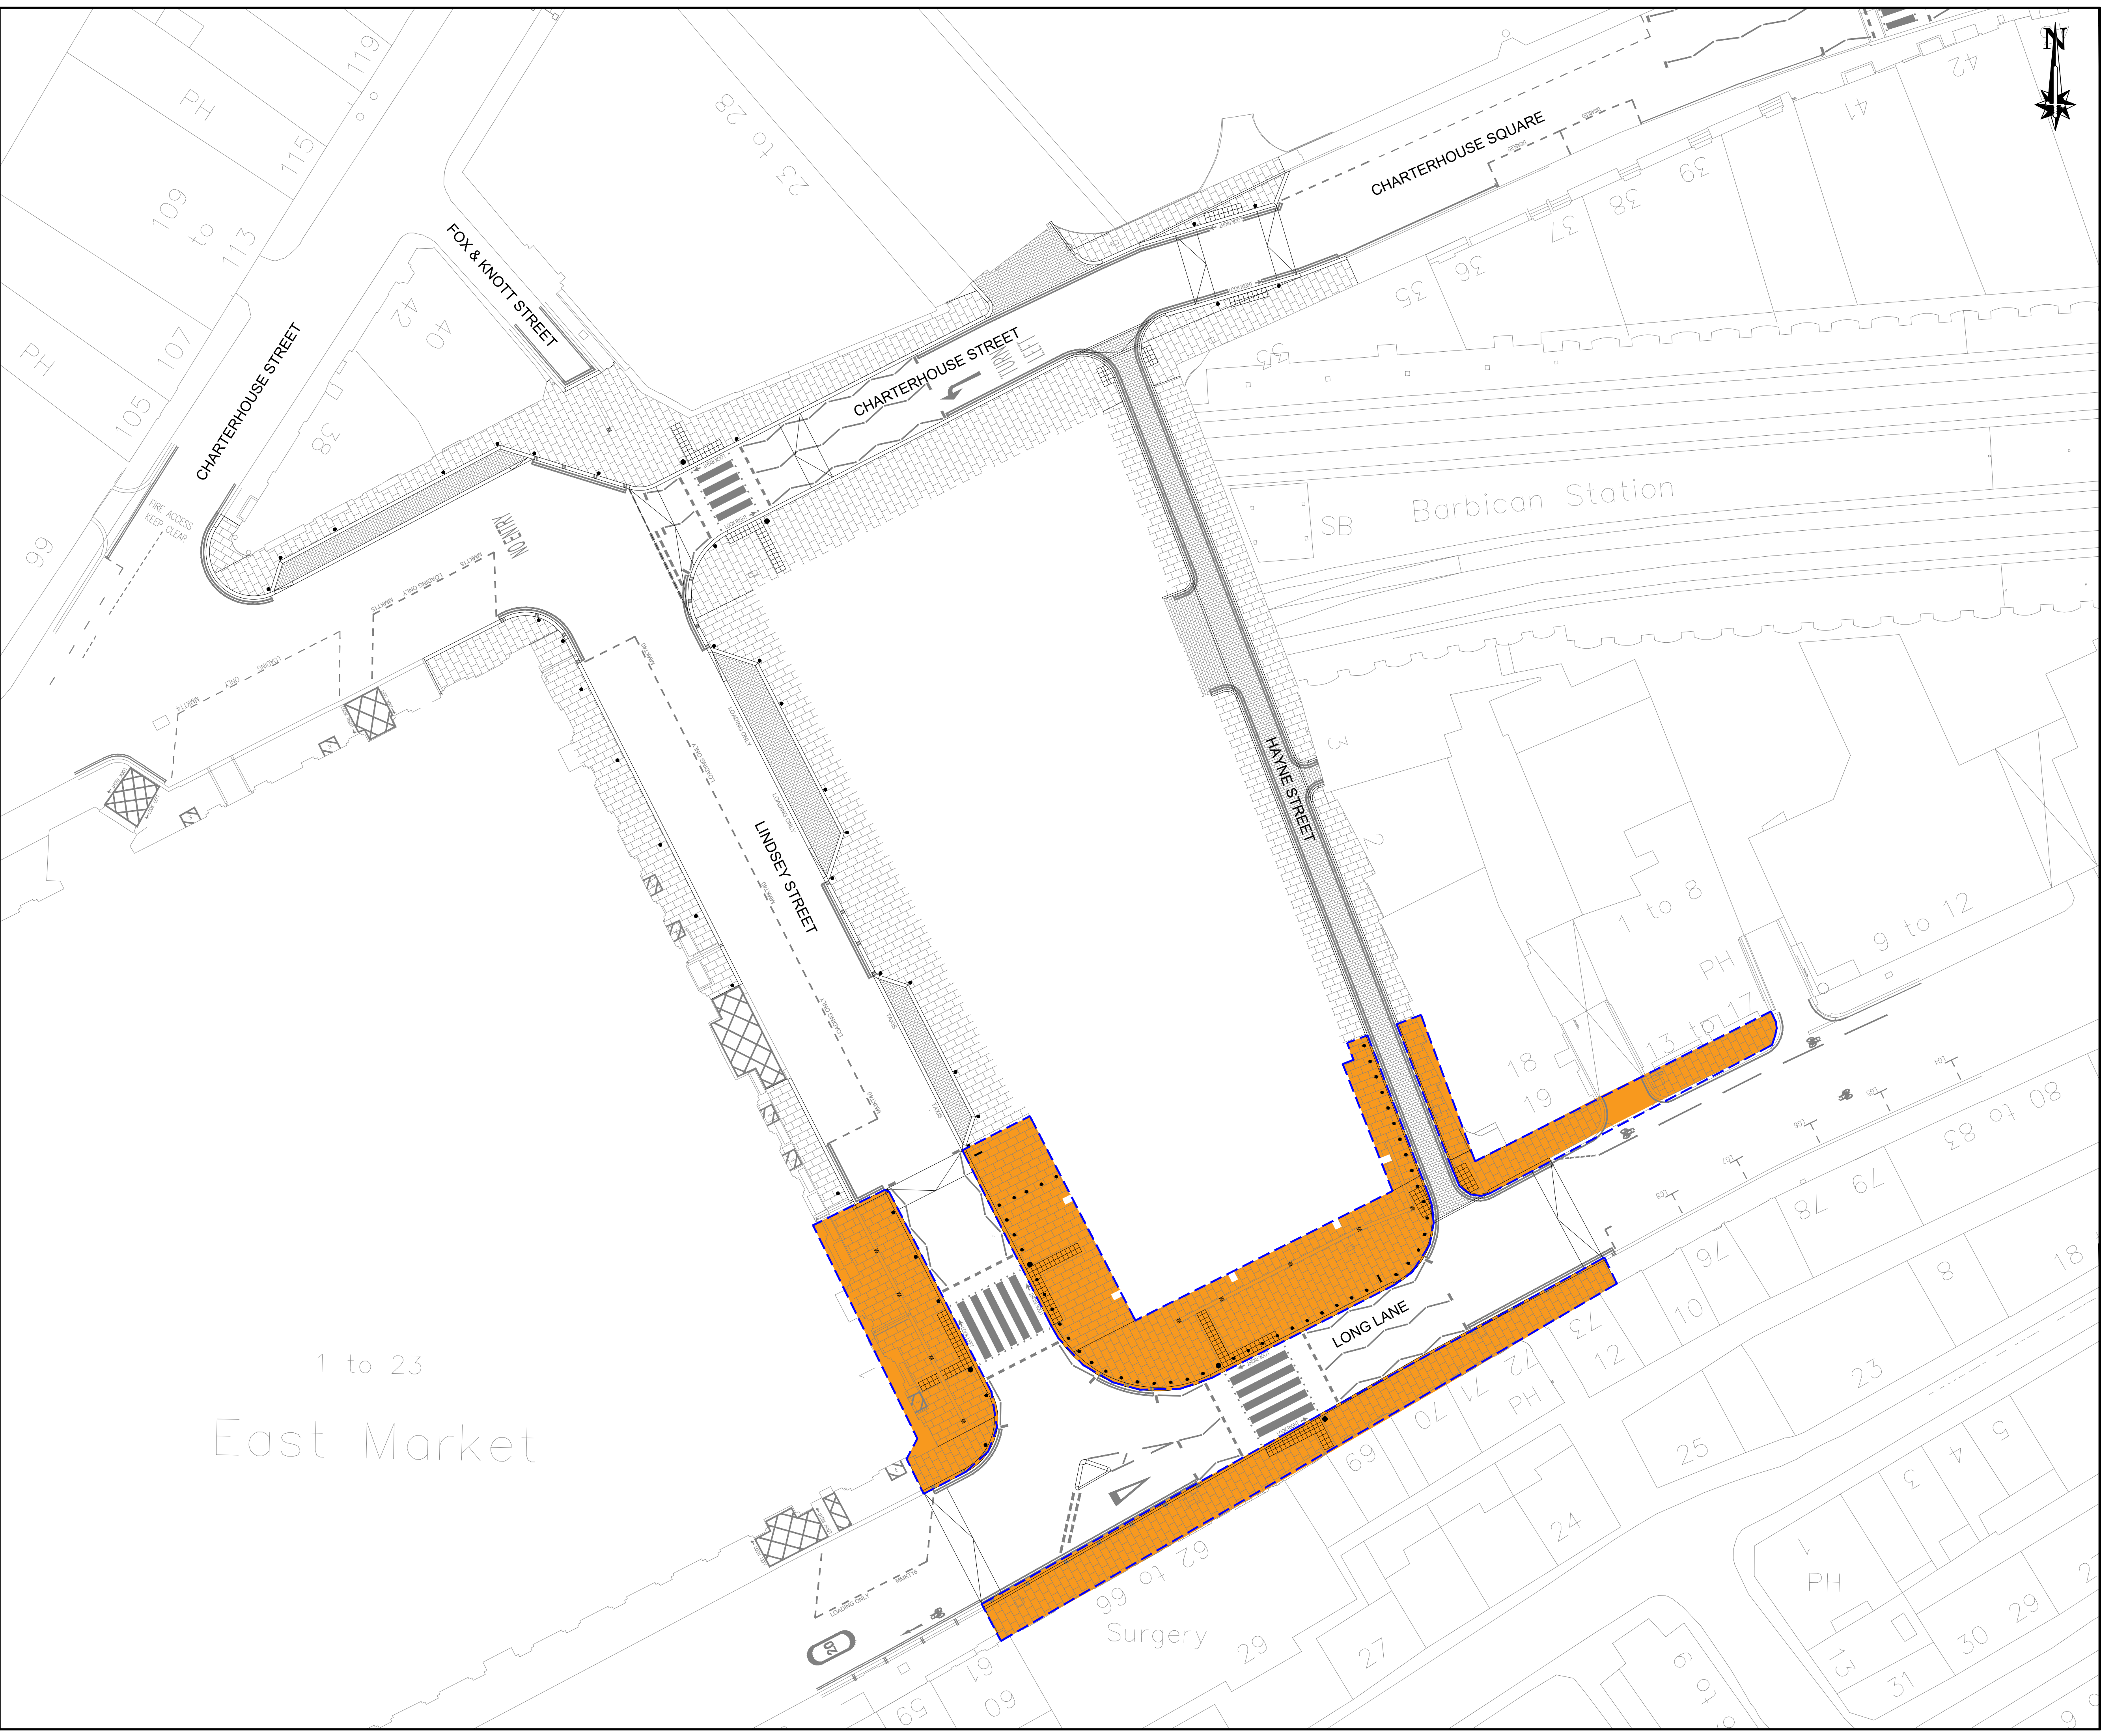

Works that should be complete by station opening (9th December 2018)

Key

- Boundary of area constructed
- Area constructed with permanent surfacing materials

Rev No.	Date	Description	By
Revision			

PROJECT:

**CROSSRAIL
FARRINGTON EAST**

TITLE:

MINIMUM WORKS AREA

CLIENT:

**HIGHWAY DESIGN
AND CONSTRUCTION**

DEPARTMENT OF THE CITY OF LONDON
GUILDHALL
LONDON
EC2P 2EJ
TEL: 020 7606 3030

DRAFT

CITY OF LONDON

Sheet:	SHEET 1 of 1	THIS MAP IS REPRODUCED FROM ORDNANCE SURVEY MATERIAL WITH THE PERMISSION OF ORDNANCE SURVEY ON BEHALF OF THE CONTROLLER OF HER MAJESTY'S STATIONERY OFFICE © CROWN COPYRIGHT 2016. ALL RIGHTS RESERVED. UNAUTHORISED REPRODUCTION INFRINGES CROWN COPYRIGHT AND MAY LEAD TO PROSECUTION OR CIVIL PROCEEDINGS. CITY OF LONDON 100023243 2016.			
Date:	May 18				
Designed by:	BB				
Checked by:					
Scale & Drawing Size:	1:250@A1	Revision:	--	Drawing No:	100/CFE/MW